



This drawing is to be used in conjunction with all relevant plans, contracts, conditions and specifications and specifications. The Architect is not liable for any discrepancies before proceeding. Do not make any alterations. All drawings and details are to be checked on site. This drawing is subject to copyright. All work carried out before Planning and Building Permission has been granted is at the contractor's risk.



320181907

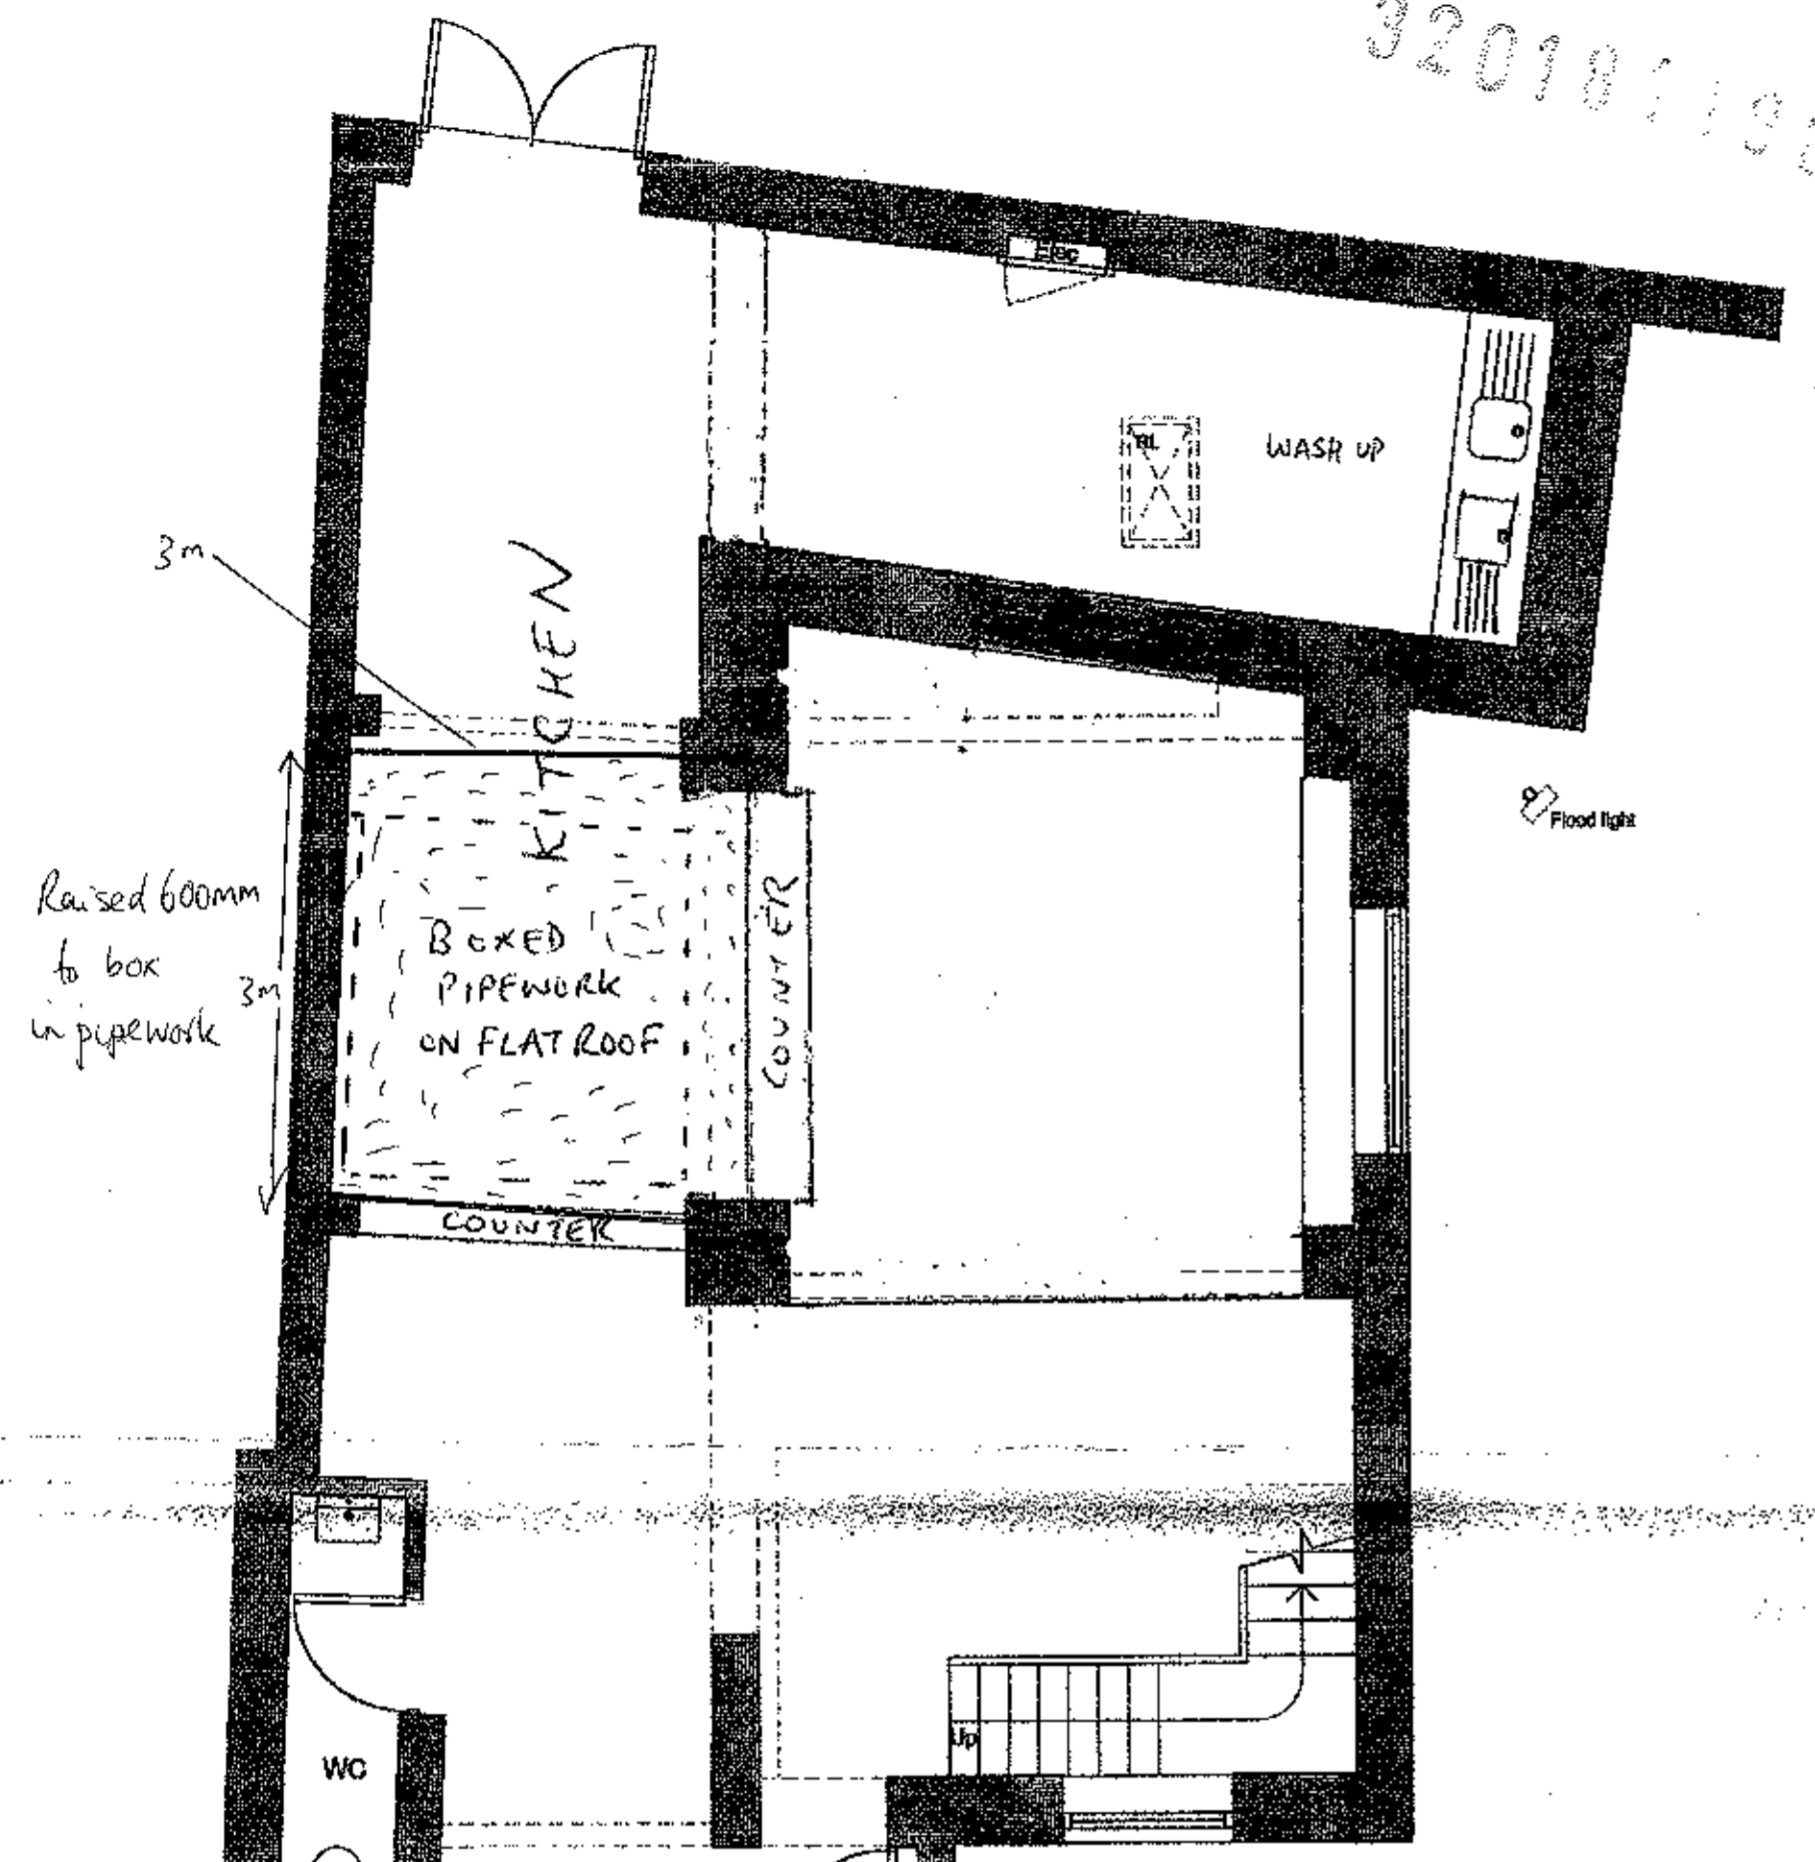


Ground Floor Plan

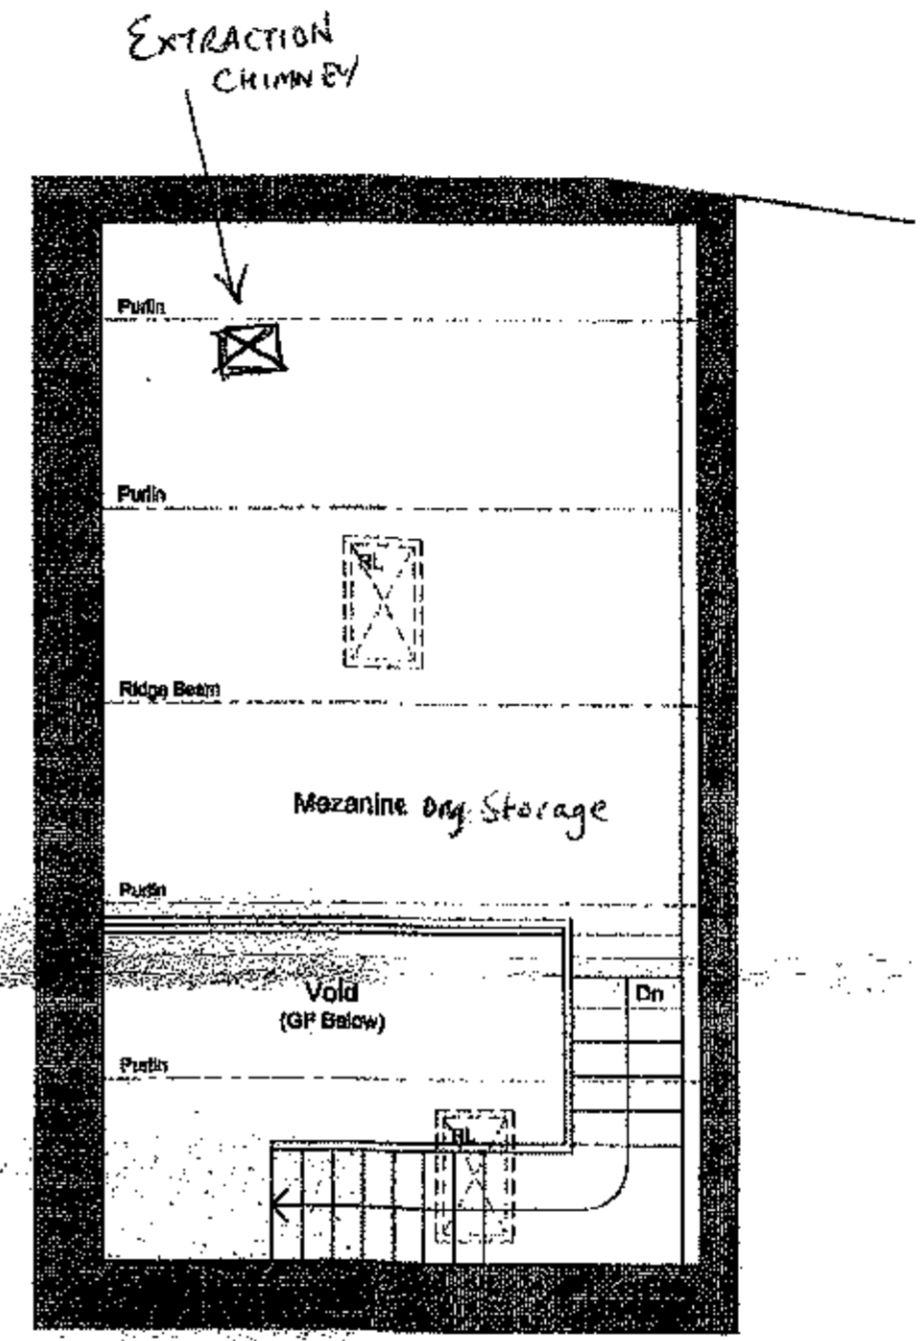

First Floor Plan

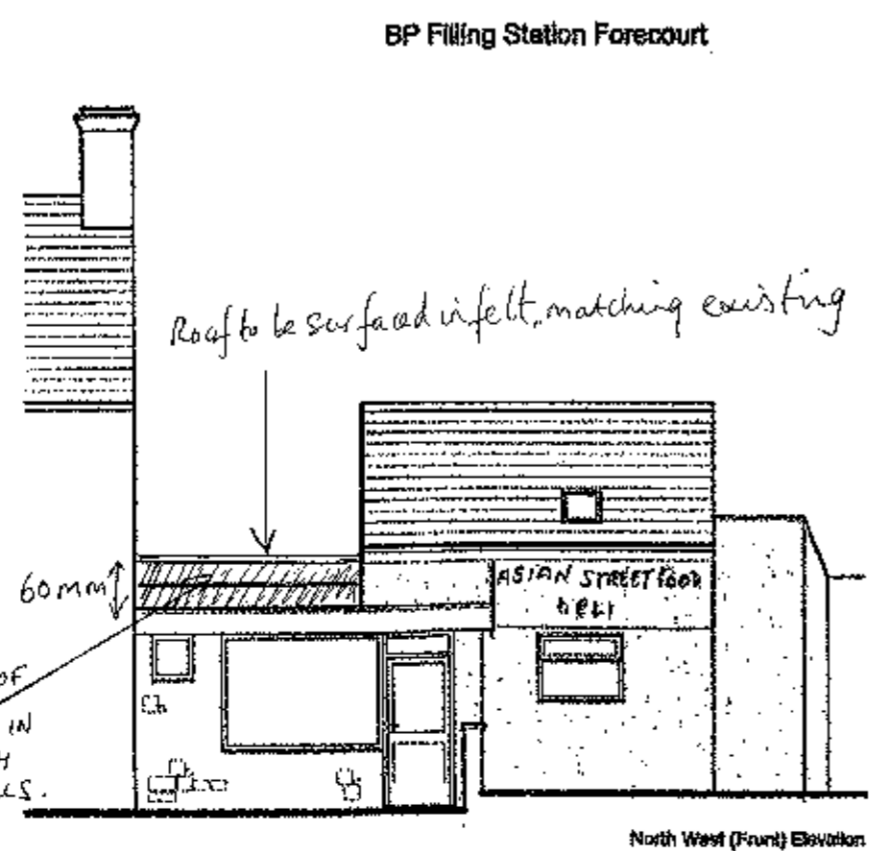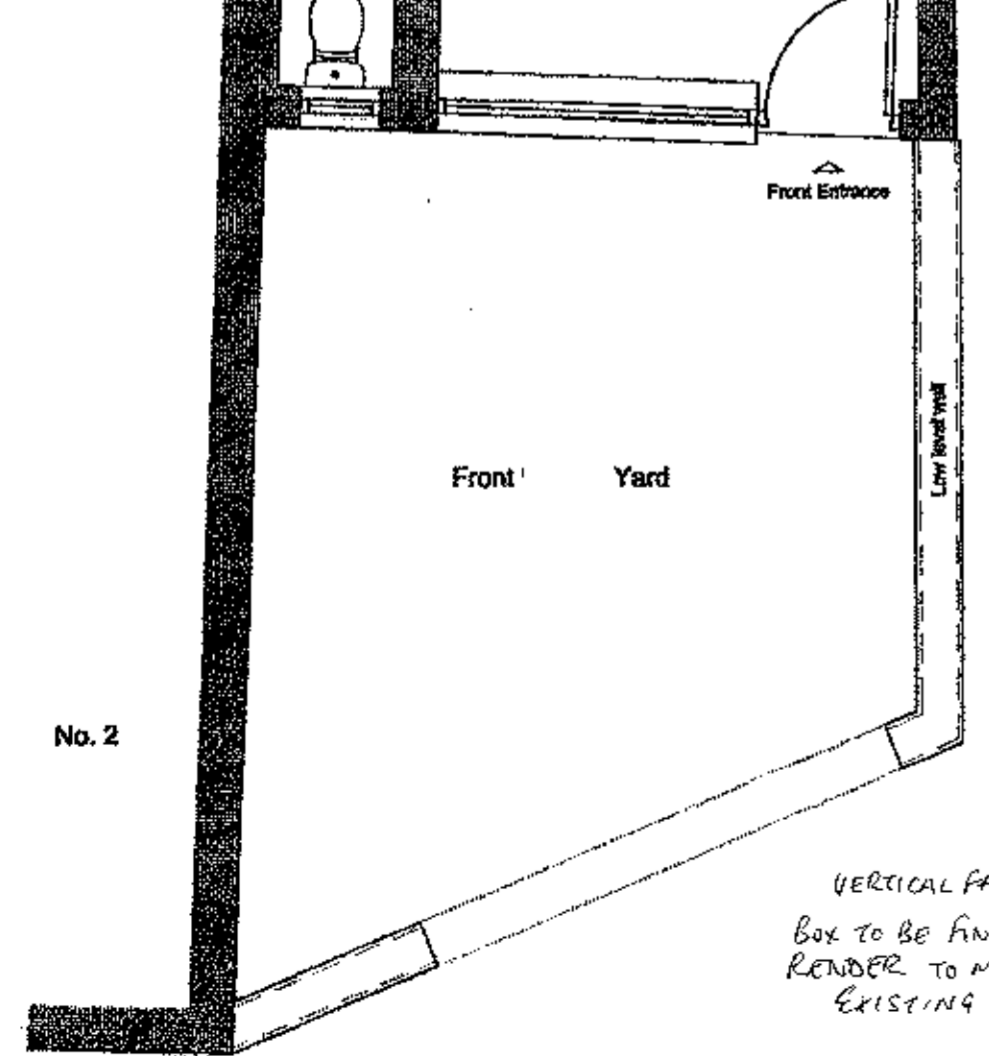

North West (Front) Elevation

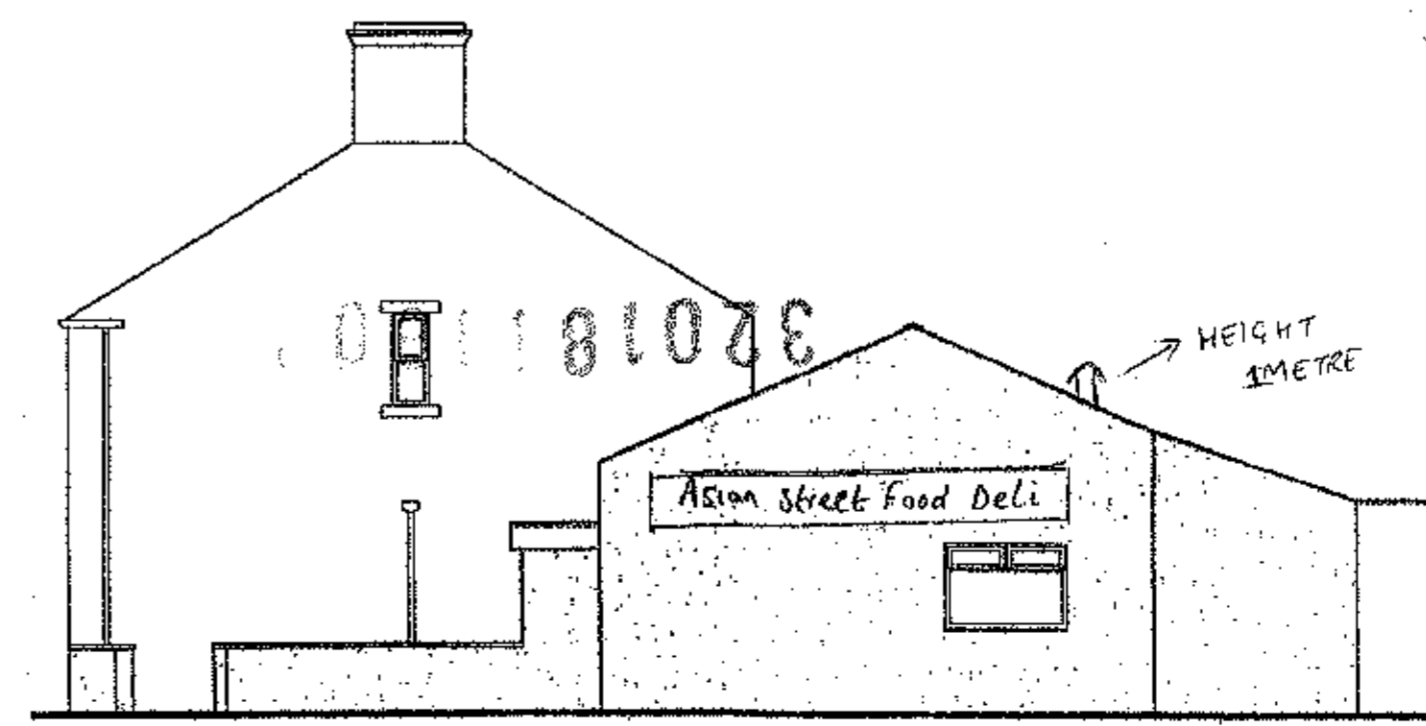

South West (Side) Elevation

Proposed Alterations to:
Speed ParLOUR
Chalburn Road
Clitheroe
BB7 2AP

Drawing Title
PROPOSED PLANS & ELEVATIONS

Scale	Date	Drawn
Various @ A2	DEC 2018	NE