


3201811817

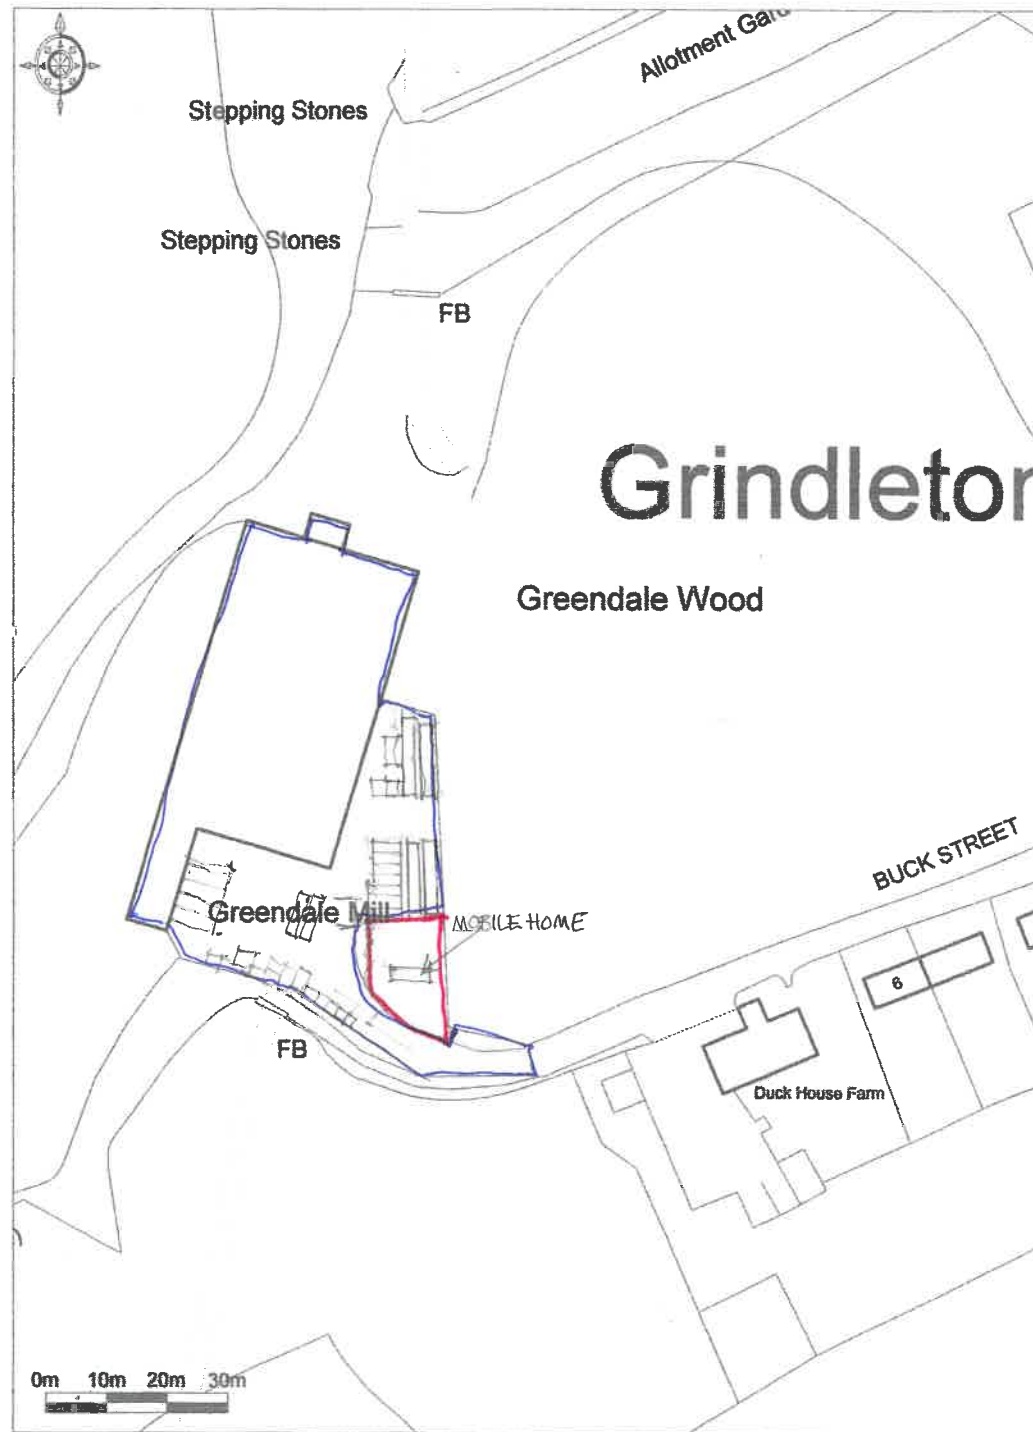

STORAGE UNITS

HEDGE

MOBILE HOME

FENCE

# SITE PLAN

SCALE 1:100



NORTH

UNIT

TARMAC ROAD

320181101P

ENTRANCE GATE

