



3/2018/0511

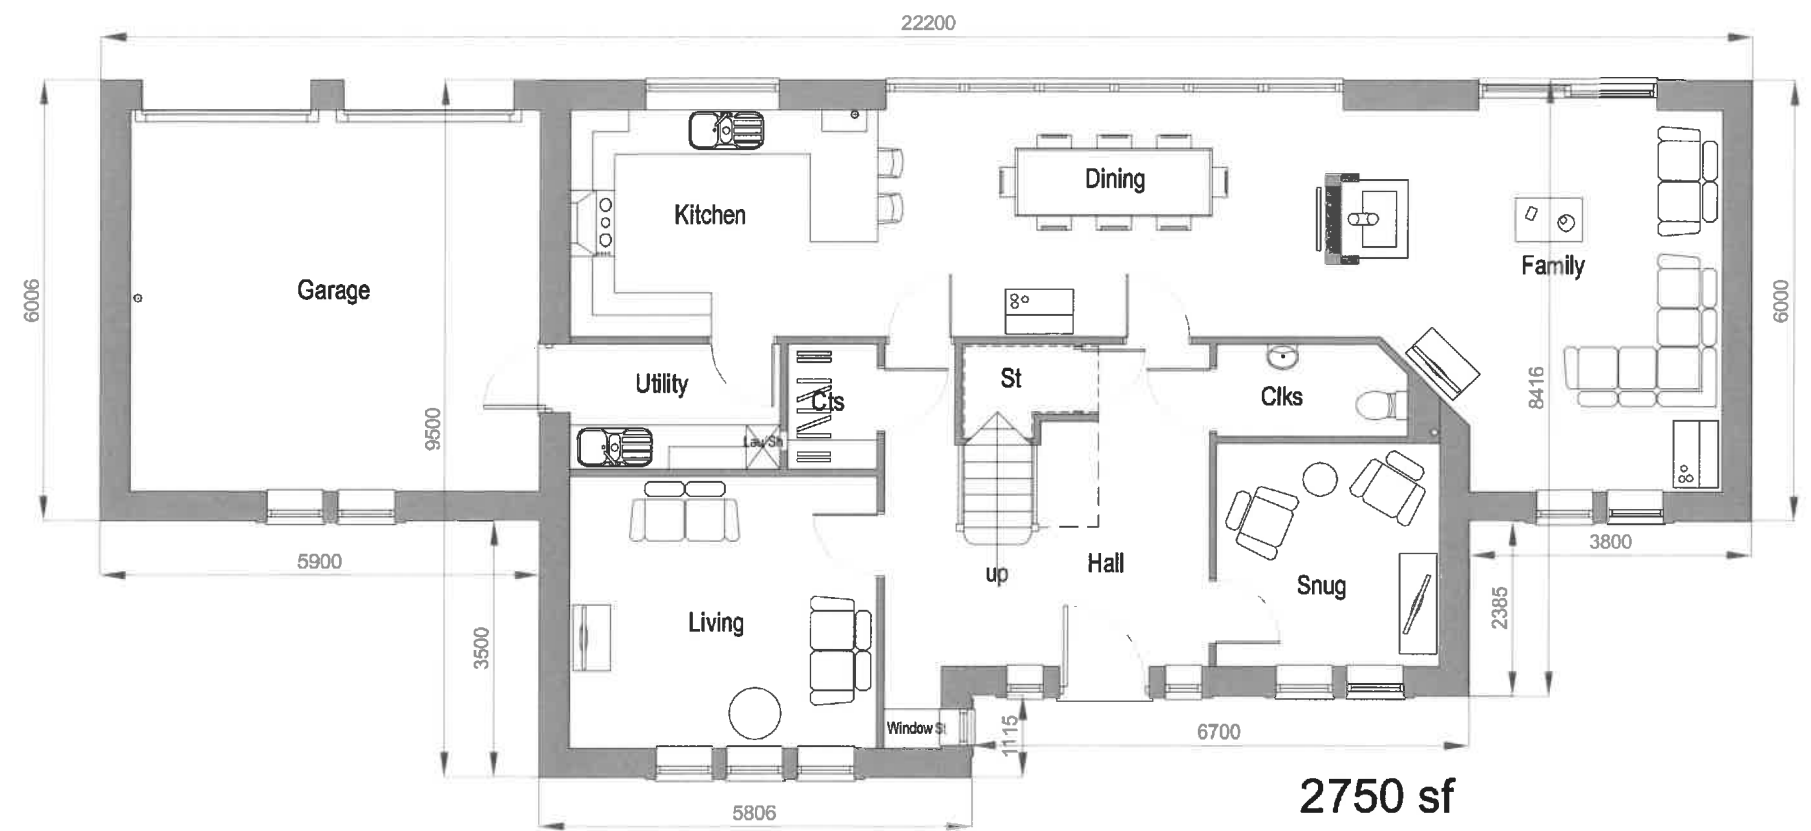

Ground Floor

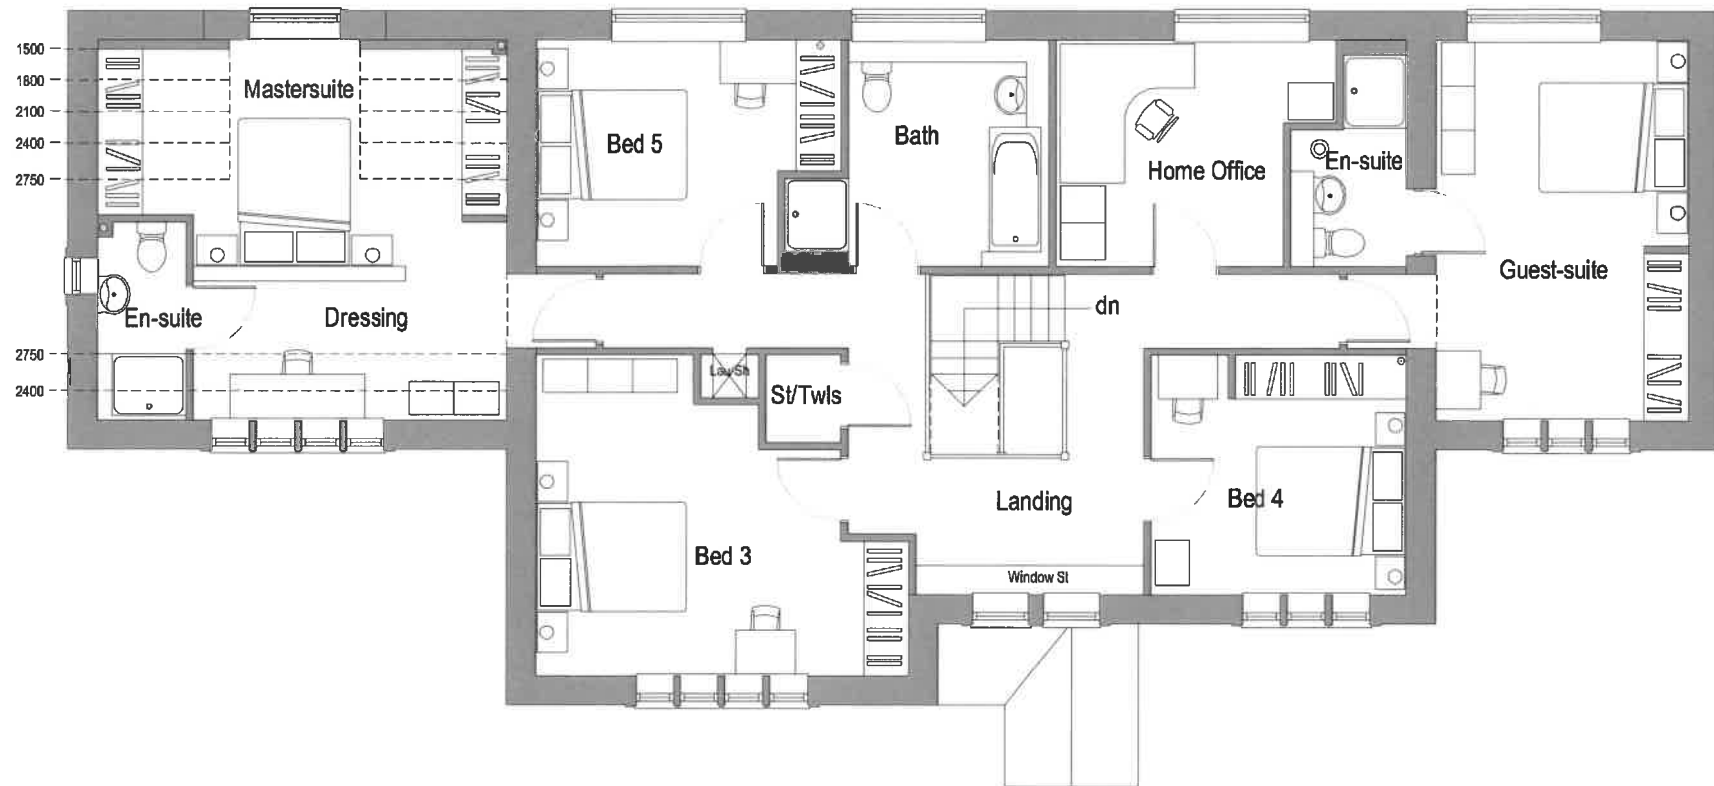

First Floor

Plot 2 - BROOKES LANE, WHALLEY



Barn Meadow House
 Southfield Fold Farm
 Southfield
 Burnley
 Lancashire
 BB10 3RH
 Tel : 01282 601157
 Mbl : 07976 782876

Client
Mr R. Bolton

Project
BROOKES LANE, WHALLEY

Drawing Title
PLOT 2
Floor Plans and Front Elevation

Drawing No.
1589RBP/BLW/Pt02

Revision	Drawn	Checked
C	DGL	
	Scale	Approved
	1:100	
	Date	
	30th Aug 2017	
E-mail : daren.dgl@gmail.com		A3