


3/2018/0511

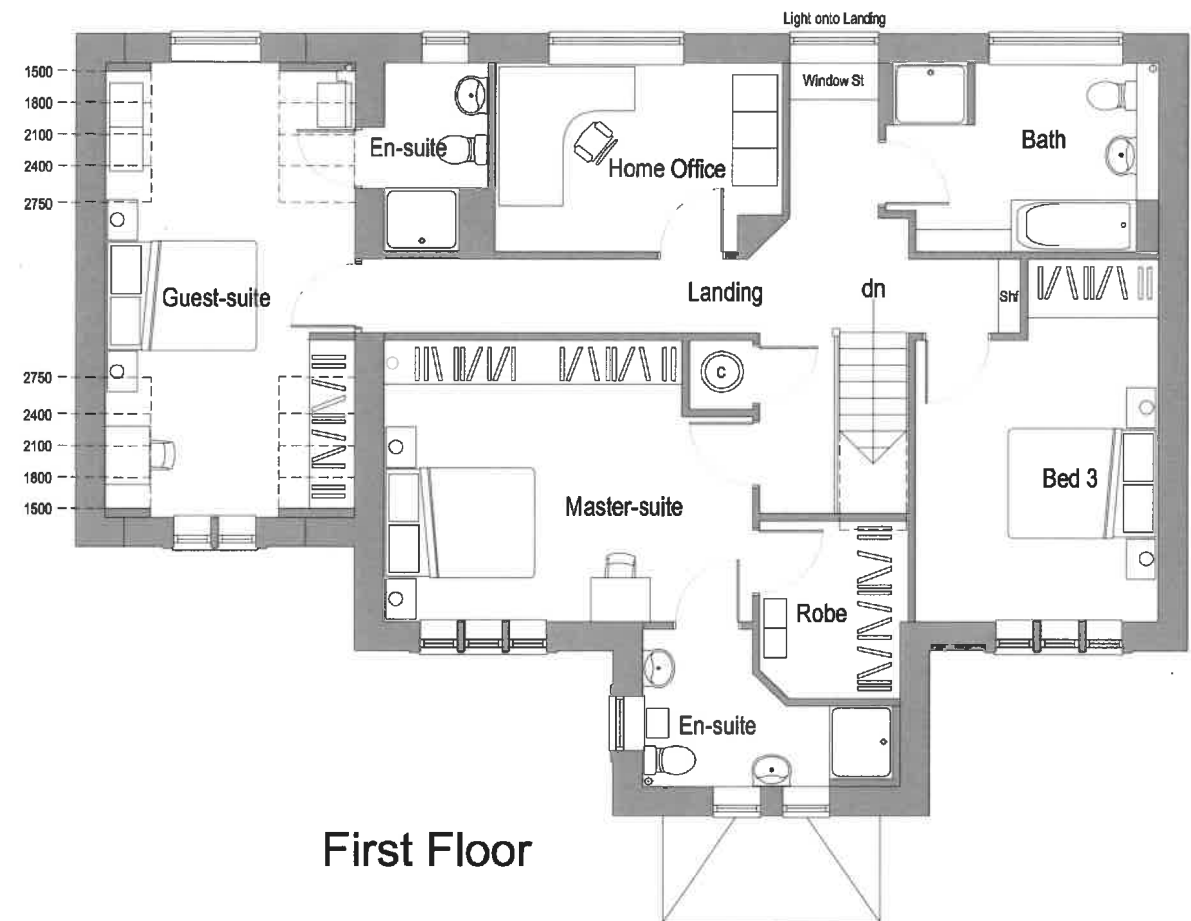

Plot 3 - BROOKES LANE, WHALLEY



Barn Meadow House
Southfield Fold Farm
Southfield
Burnley
Lancashire
BB10 3RH
Tel : 01282 601157
Mbl : 07976 782876

Client
Mr R. Bolton

Project
BROOKES LANE, WHALLEY

Drawing Title
**PLOT 3
Floor Plans**

Drawing No.
1589RBP/BLW/Pt03

Revised	Drawn	Checked
D	DGL	
	Scale 1:100	Approved
	Date 30th Aug 2017	
E-mail : darren.dgl@gmail.com		A3