


MATERIAL SCHEDULE

walls	stone
roof	slate
windows	polyester coated aluminium


"we existing" drawings based on information provided by others - no measured survey of the property has been undertaken by the architect. the architect accepts no responsibility for any resultant discrepancy.

this drawing is to be read in conjunction with all relevant consultants and specialists drawings. the architect is to be notified of any discrepancies before proceeding. do not scale from this drawing. all dimensions are to be checked on site.

this drawing is subject to copyright.

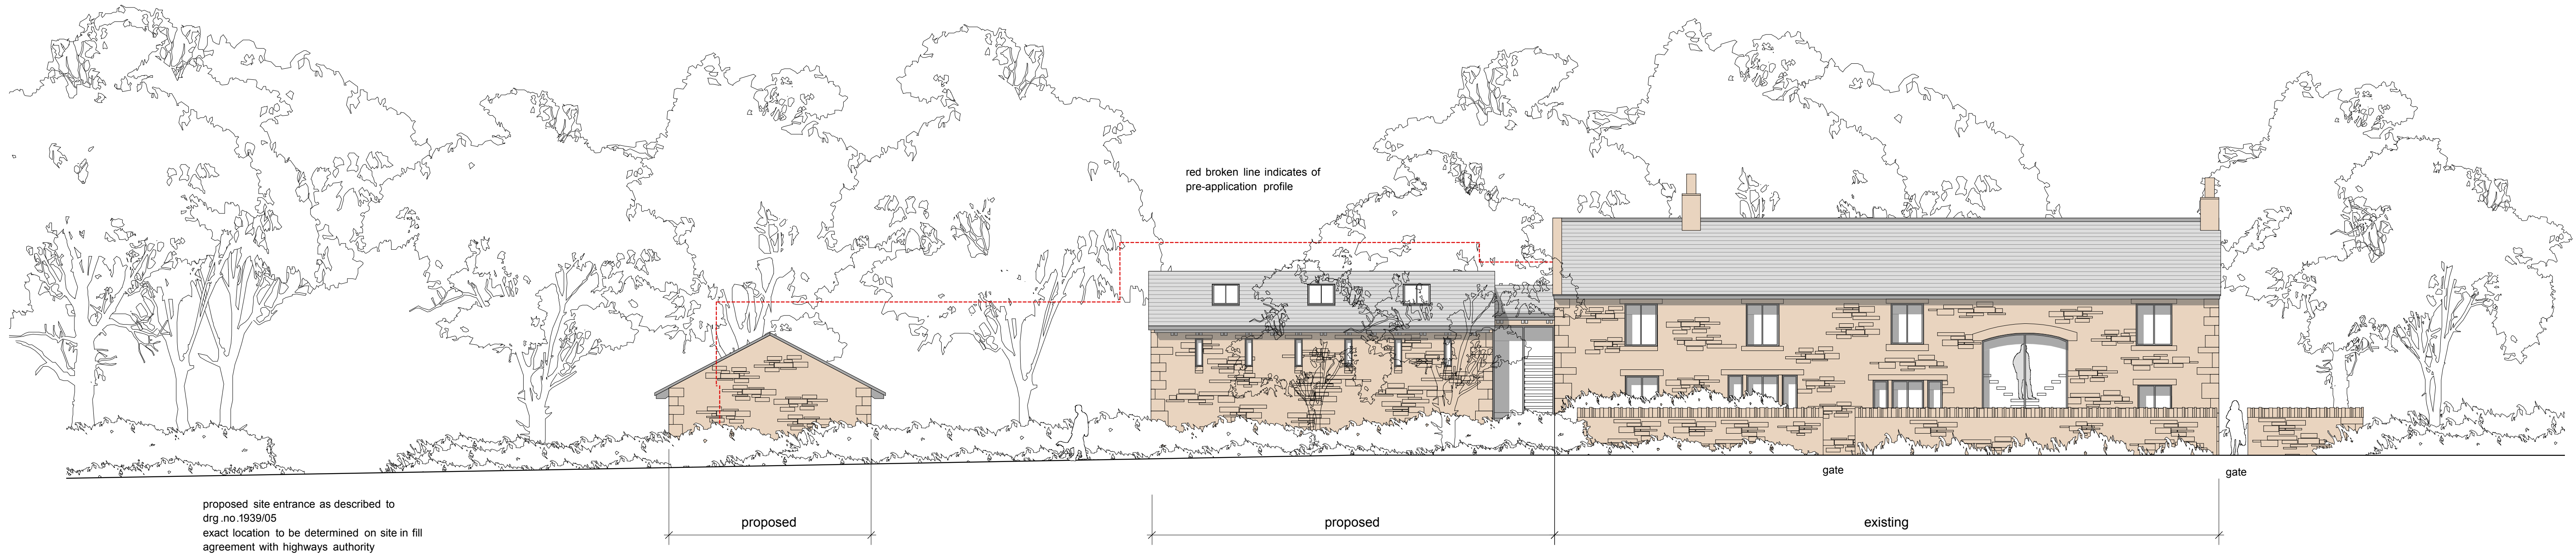

south east elevation

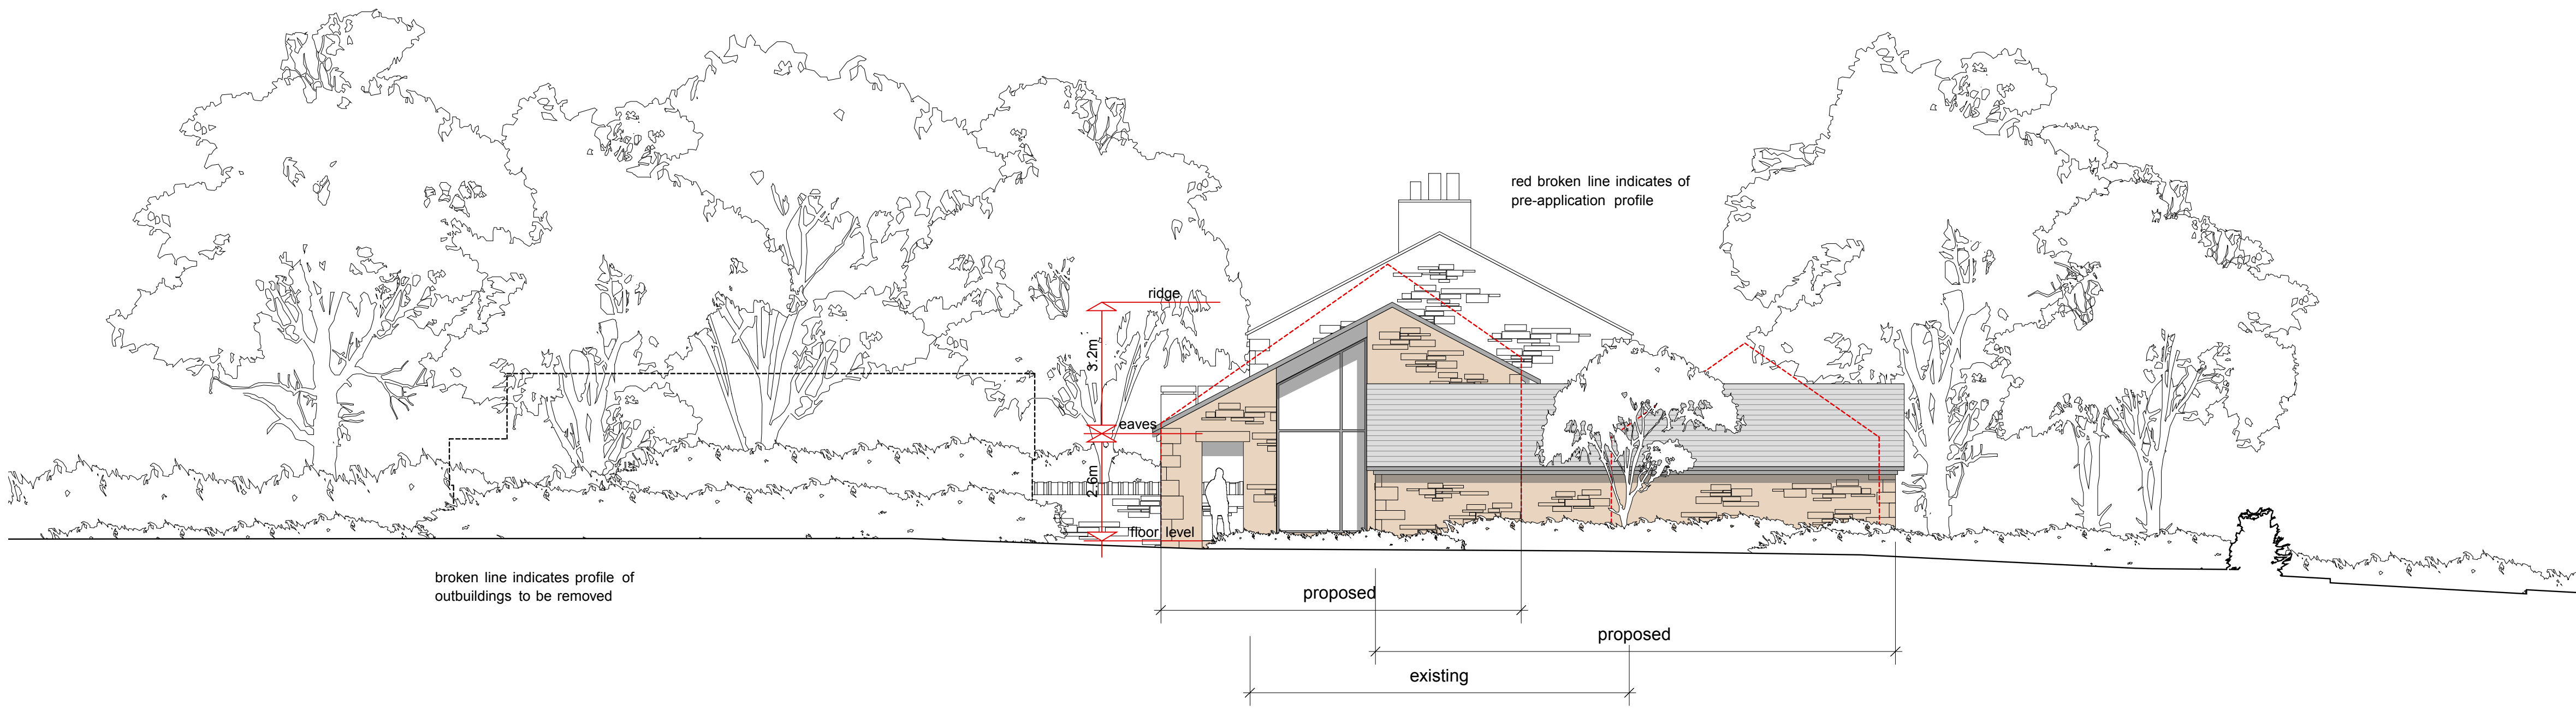

south west elevation

rev.C	24.10.19	planning amendments
rev.B	02.09.19	planning application submission
rev.A	07.08.19	family room and garage size

stanton andrews
architects

44 york street
clitheroe
BB7 2DL

t 01200 444490
e mail@stantonandrews.co.uk
w stantonandrews.co.uk

cook farm
further lane mellor

proposed elevations
sheet 1/2



drg no.	1939 / 06	rev.	C
drawn	he	date	july 19
scale	1 to 100	@A1	