


NOTES


The copyright of this drawing is held by Lea Hough & Co Chartered Surveyors LLP.

Do not scale from this drawing. All dimensions are approximate and must be checked and verified by the contractor prior to works commencing on site.


REVISIONS		
REV	DESCRIPTION	DATE

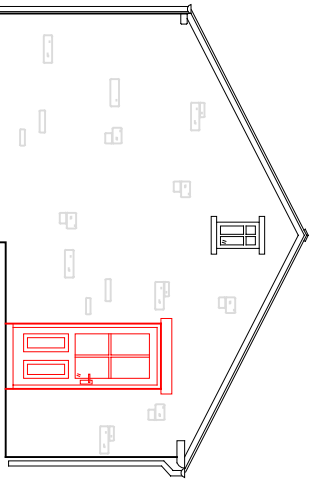


NORTH WEST ELEVATION

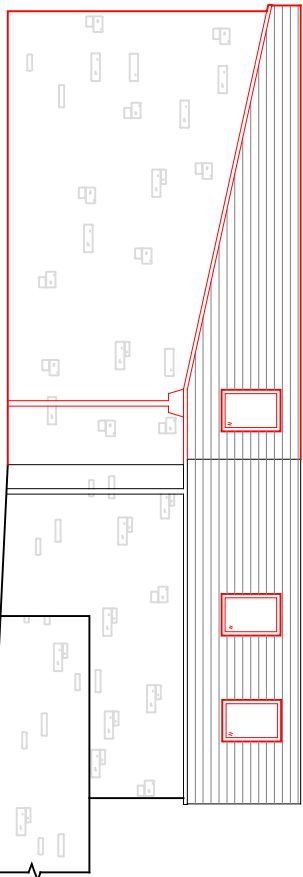


NORTH EAST ELEVATION

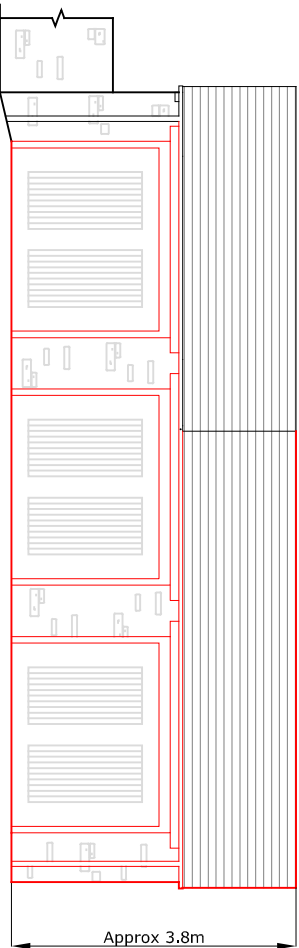

SOUTH WEST ELEVATION

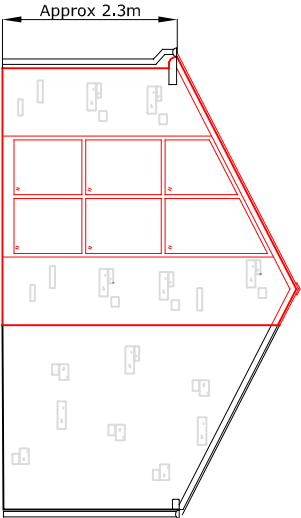

SOUTH EAST ELEVATION

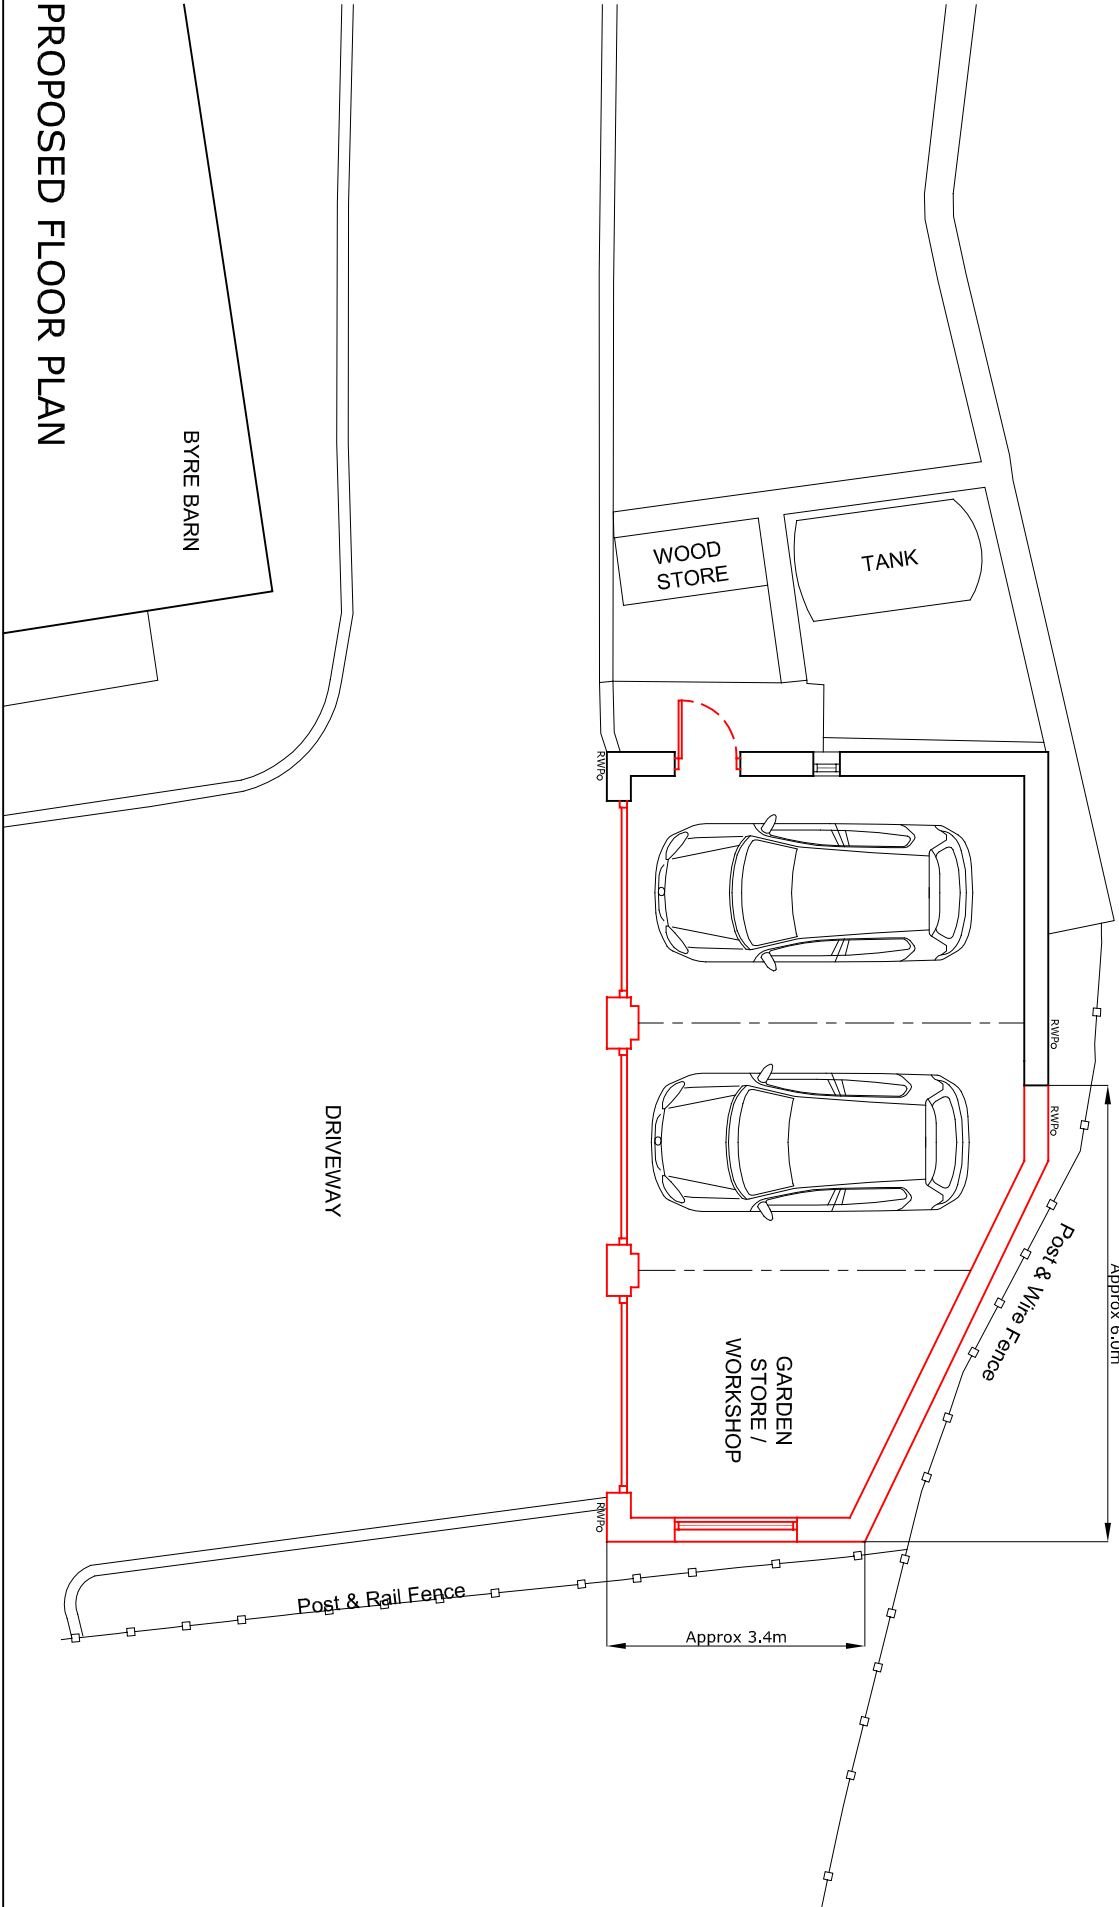

PROPOSED FLOOR PLAN

LeaHough

CHARTERED SURVEYORS

Survey Valuation Design Planning Sales

Oakshaw House
2 Capricorn Park
Blakewater Road
Blackburn
Lancashire
BB1 5QR
Tel: 01254 260196
Email: info@leahough.co.uk
Web: www.leahough.co.uk

8 Eaton Avenue
Matrix Office Park
Buckshaw Village
Preston
Lancashire
PR7 7NA
Tel: 01772 458866



CLIENT:
Matthew Harper
Byre Barn,
Edisford Road,
Clitheroe,
BB7 3LJ

PROJECT ADDRESS:
Byre Barn,
Edisford Road,
Clitheroe,
BB7 3LJ

PROJECT TITLE:
Proposed Garage Extension

DRAWING TITLE:
Proposed Floorplan and Elevations

PAPER SIZE:	DRAWING NUMBER:	REV
A3	BS.18-210/05	-
SCALE:	DATE:	DRAWN BY
1:100	January 2019	MW