

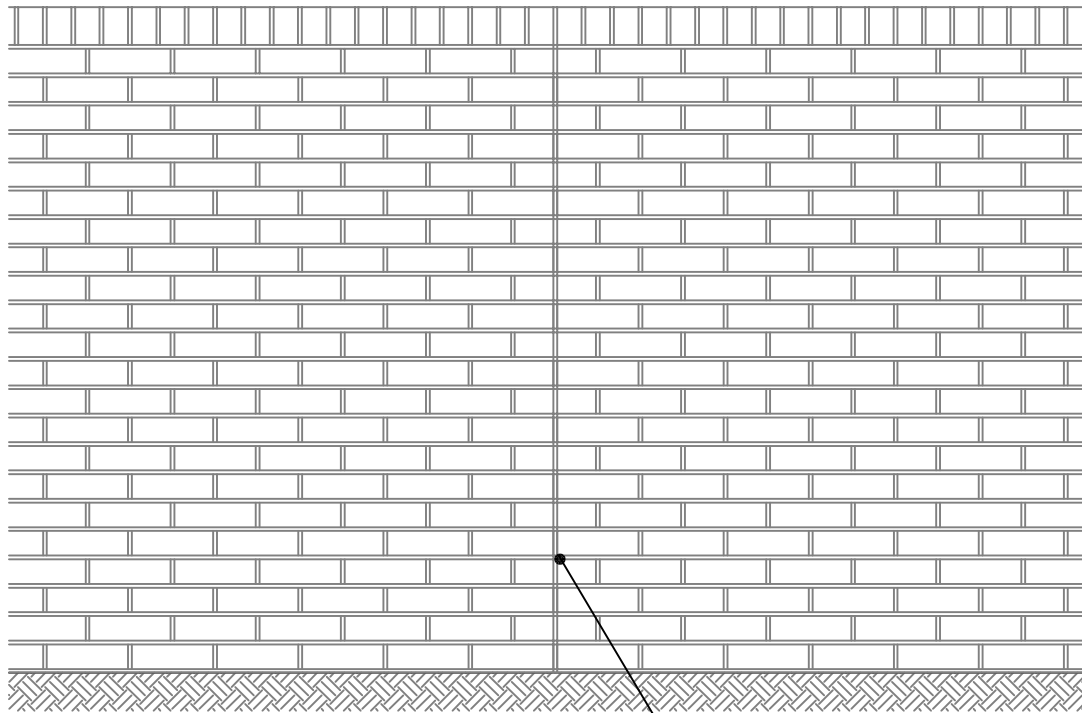


SW01 - 1.8m Screen Wall

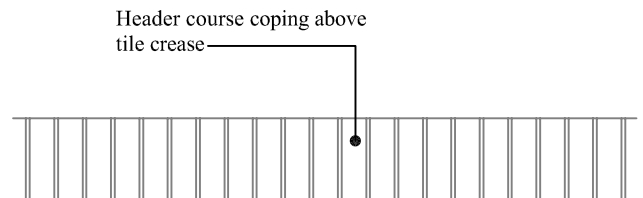

Front Elevation

Provide expansion joints at 12m cts max

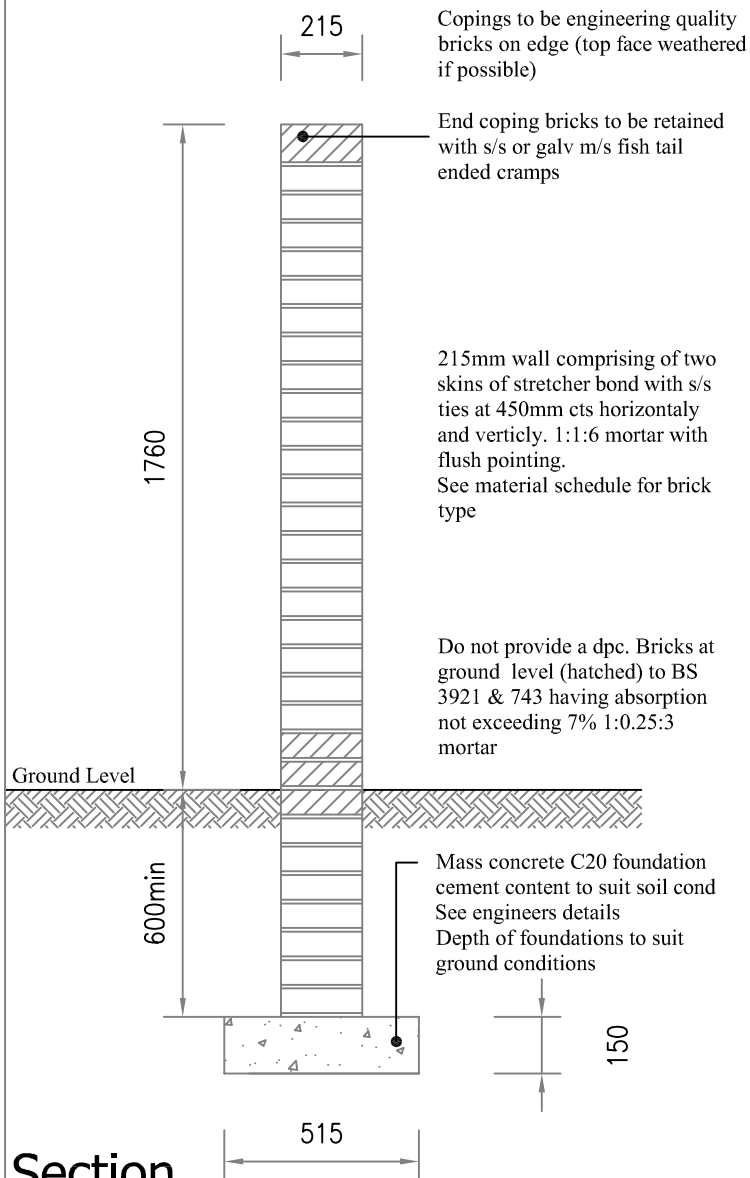

Plan

STRUCTURAL STABILITY OF WALL TO BE ASSESSED ON AN INDIVIDUAL LOCATION BASIS TO ASCERTAIN WHETHER PIERS ARE REQUIRED.

Taylor Wimpey

Title: Regional Standard Details

1.8m High Screen Wall

Dwg No: SW 01 .

Scale: 1 : 20 @ A4 Date: 05/10/12

Dwn By: TWNW Chk By:

Taylor Wimpey North West
Taylor Woodrow House, The Beacons, Worthington Road,
Birmingham, Warrington, Cheshire WA3 6GJ
Tel 01925 849 500 Fax 01925 849 501
www.taylorwimpey.com