




SF32 - 2.0m Acoustic Fence (min. weight 10kg/m2)

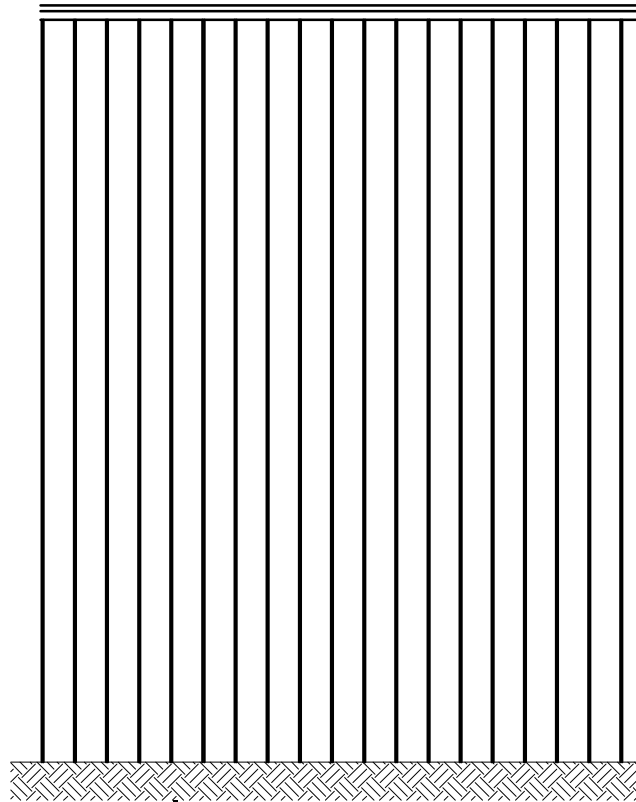


Front Elevation

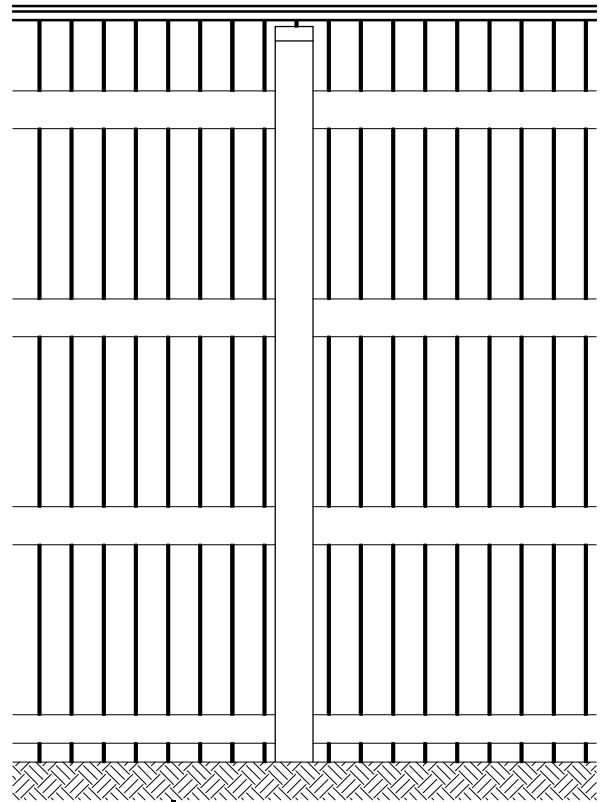

Rear Elevation

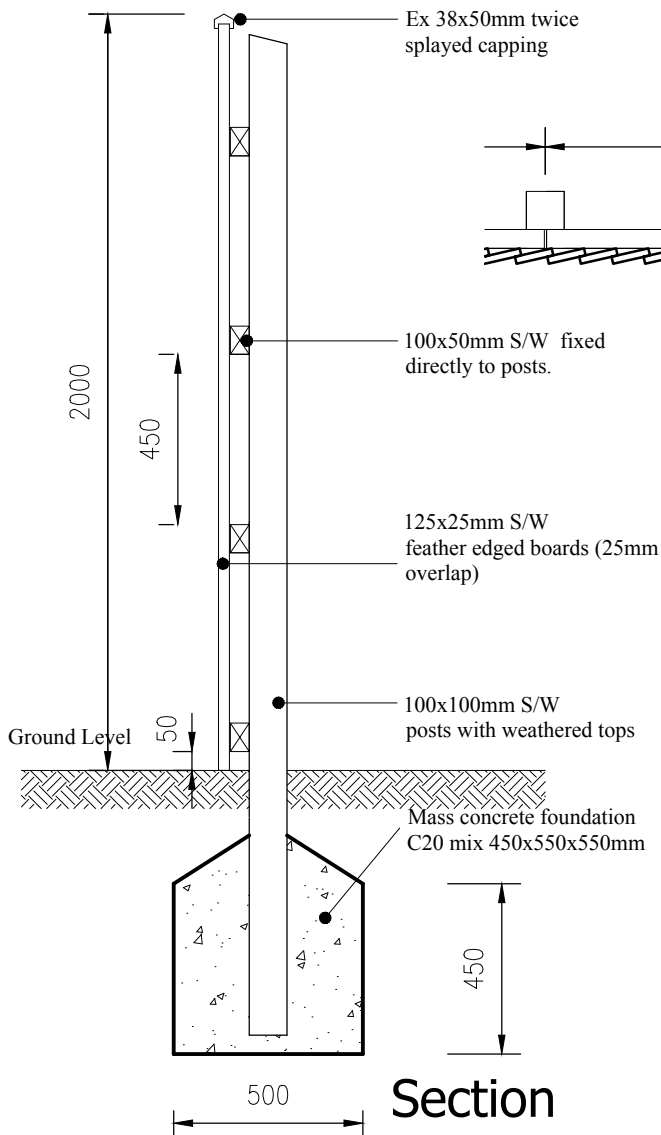

Section

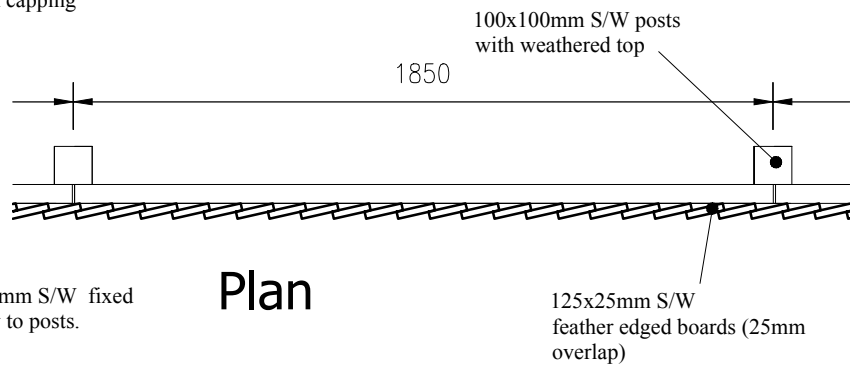

Plan

All timbers to be pressure impregnated with suitable preservative

Taylor Wimpey

Title:

20279 Briars Lock
2.0m High
Acoustic Fence
Min. weight 10kg/m2

Dwg No:

SF 32

Scale: 1 : 20 @ A4

Date: 17/08/17

Dm By: TWNW

Chk By:

Taylor Wimpey North West
Taylor Woodrow House, The Beacons, Warrington Road,
Bridwood, Warrington, Cheshire WA3 5JU
Tel 01925 849 500 Fax 01925 849 501
www.taylorwimpey.com