



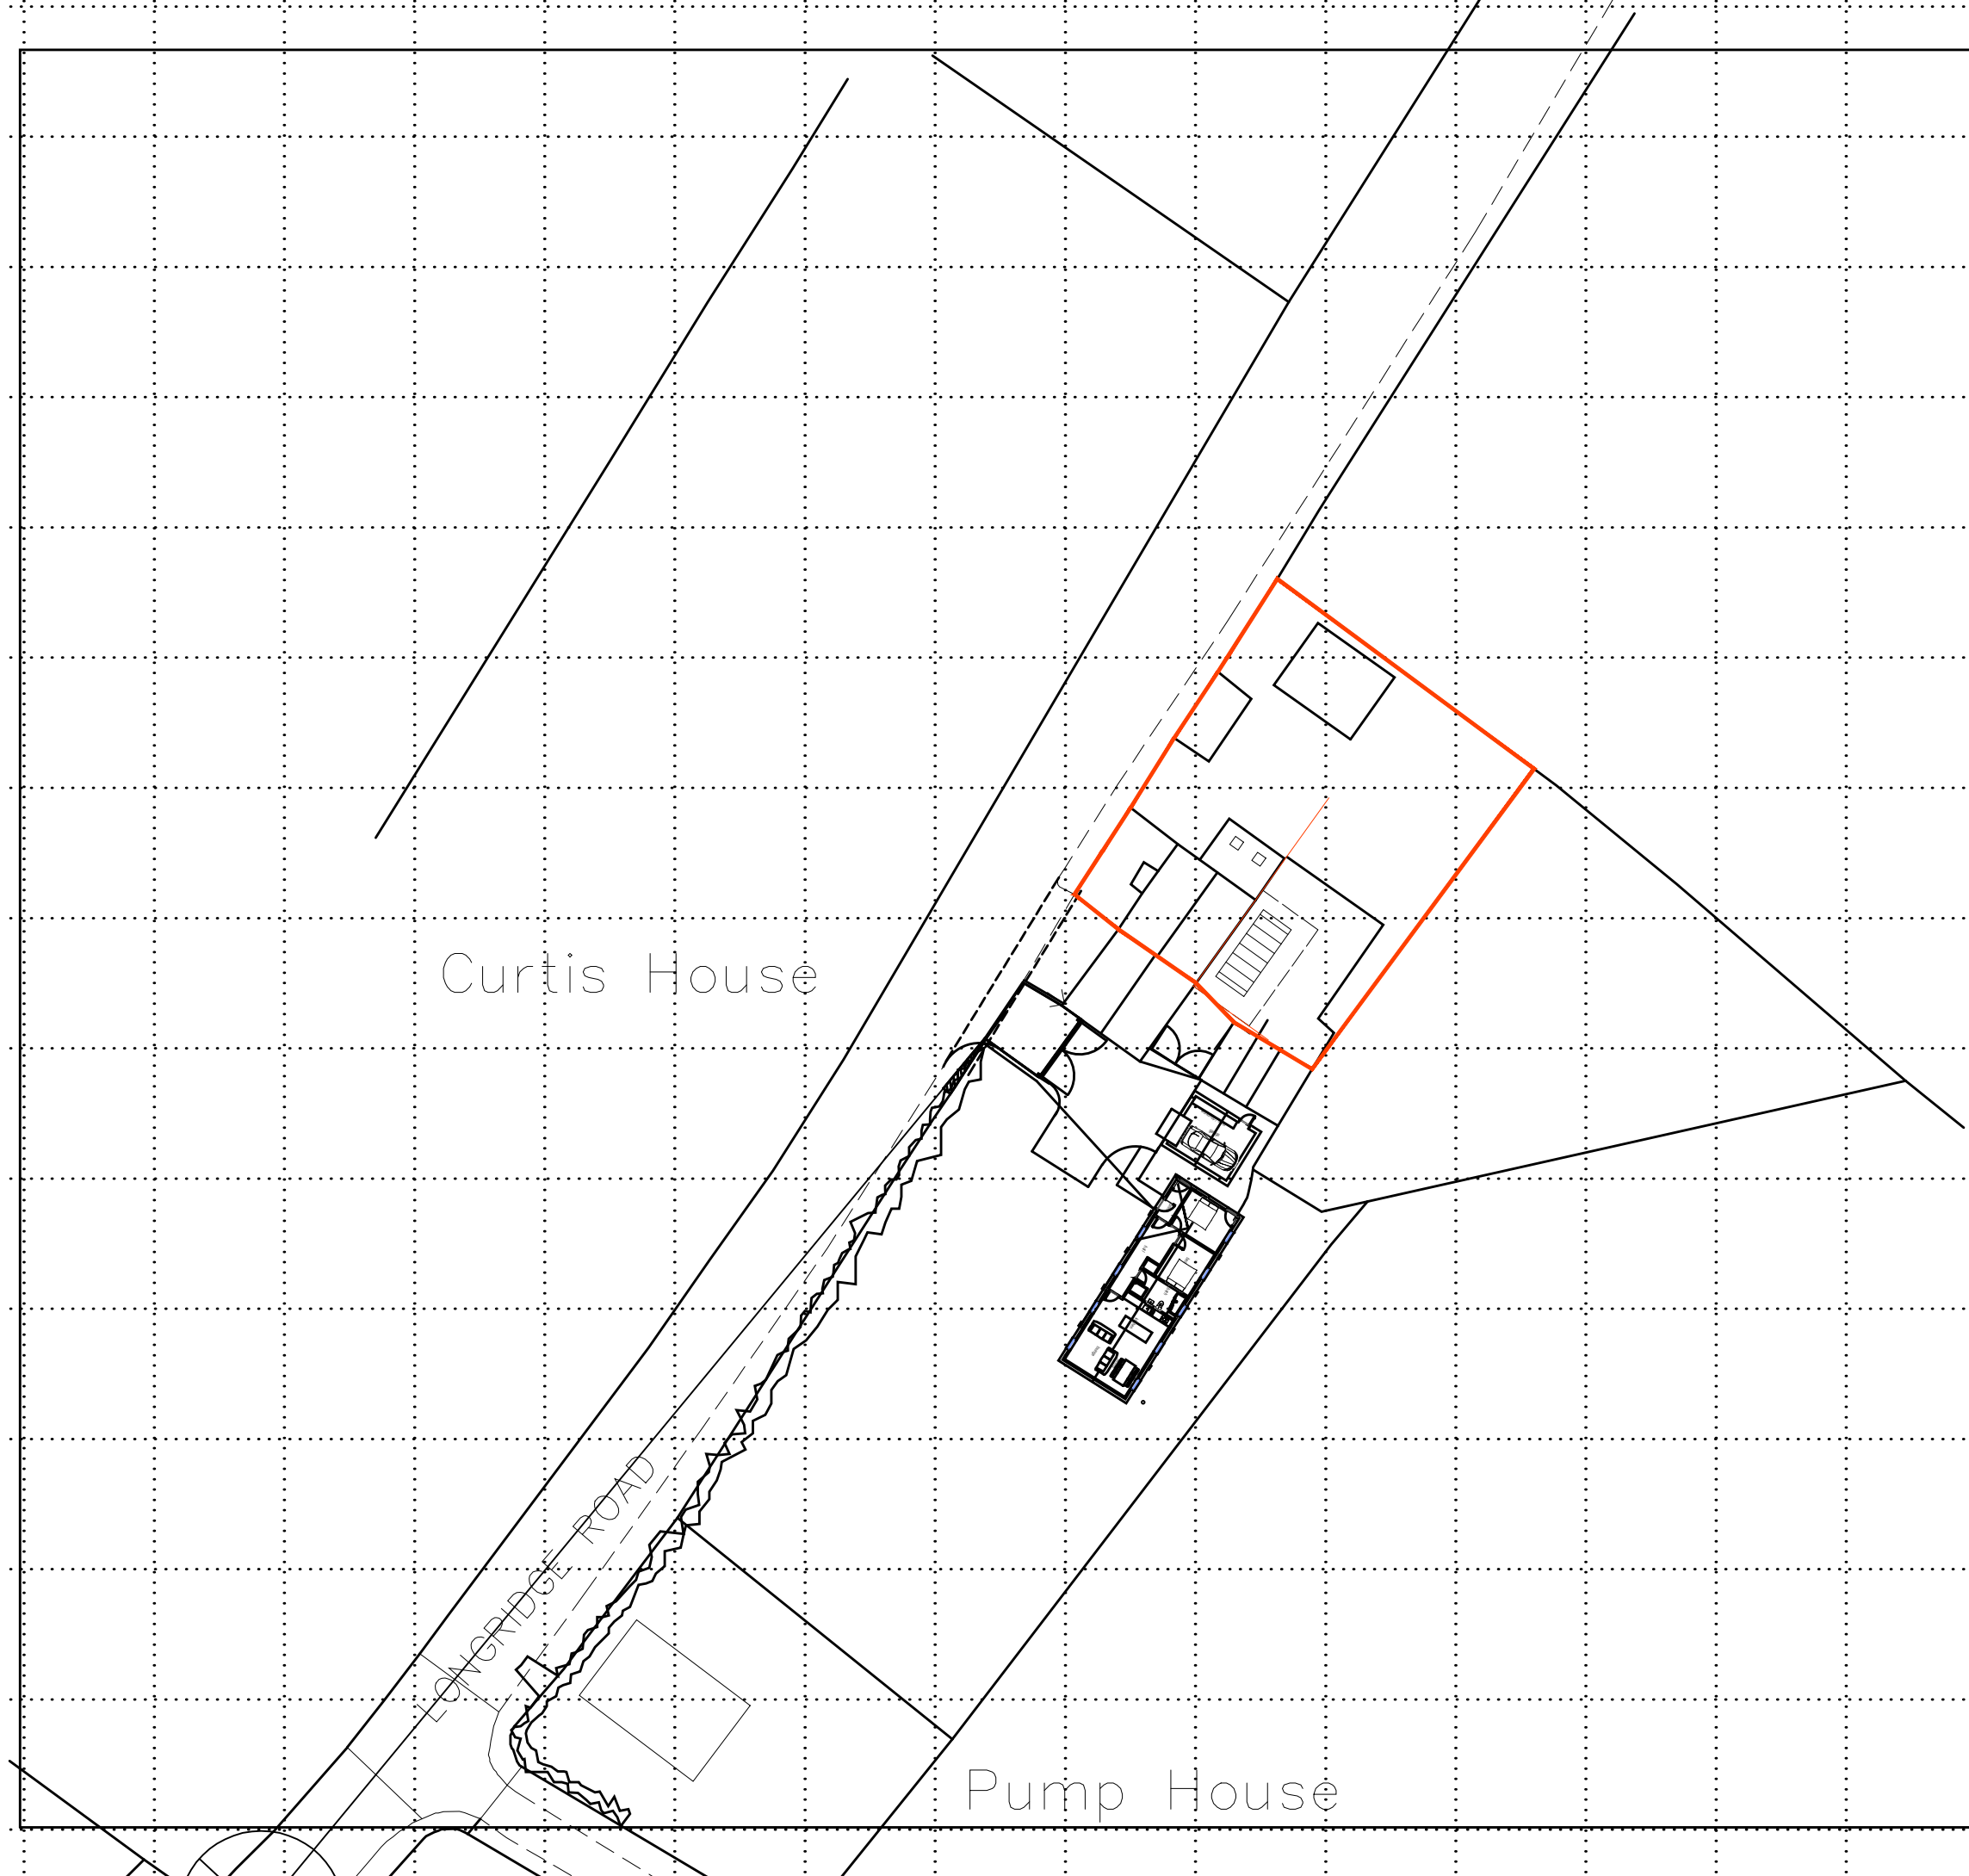

NOTES
THIS DRAWING IS TO BE READ IN CONJUNCTION WITH ALL OTHER DRAWINGS FOR THIS PROJECT.
ALL LEVELS AND DIMENSIONS ARE TO BE CHECKED ON SITE BY THE CONTRACTOR, PRIOR TO
PLACING ORDERS OR COMMENCING ANY OF THE RELEVANT WORKS.
ALL DIMENSIONS ARE IN MILLIMETRES UNLESS STATED OTHERWISE.
ANY DISCREPANCIES BETWEEN THE INFORMATION SHOWN ON THE PLAN AND THAT FOUND ON
SITE ARE TO BE REPORTED TO THE DESIGNER IMMEDIATELY.

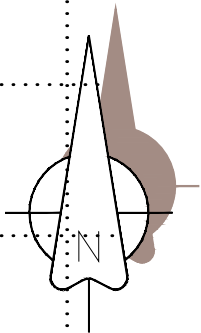

A 28.11.18 red edge amended for planner

Rev.	Date	Description
------	------	-------------

A.L.H. Design Services
Barley Cottage, Brewery Street, Longridge, Lancs
PR3 3NB, Tel & Fax : (01772) 785719

Client

Mr N. Sugden,
Curtis House,
Thornley-With Wheatley
Nr. Longridge,
Lancs.

Job/Scheme Title

ERECTION OF SINGLE STOREY
REAR EXTENSION

Drawing Title

PROPOSED SITE PLAN

Job/Scheme Number	Drawing Number
-------------------	----------------

0551793

Drawing No 1 O A

Scale	Date	Drawn	Checked
-------	------	-------	---------

1 / 500

Jan 19

a.t.l-h.