


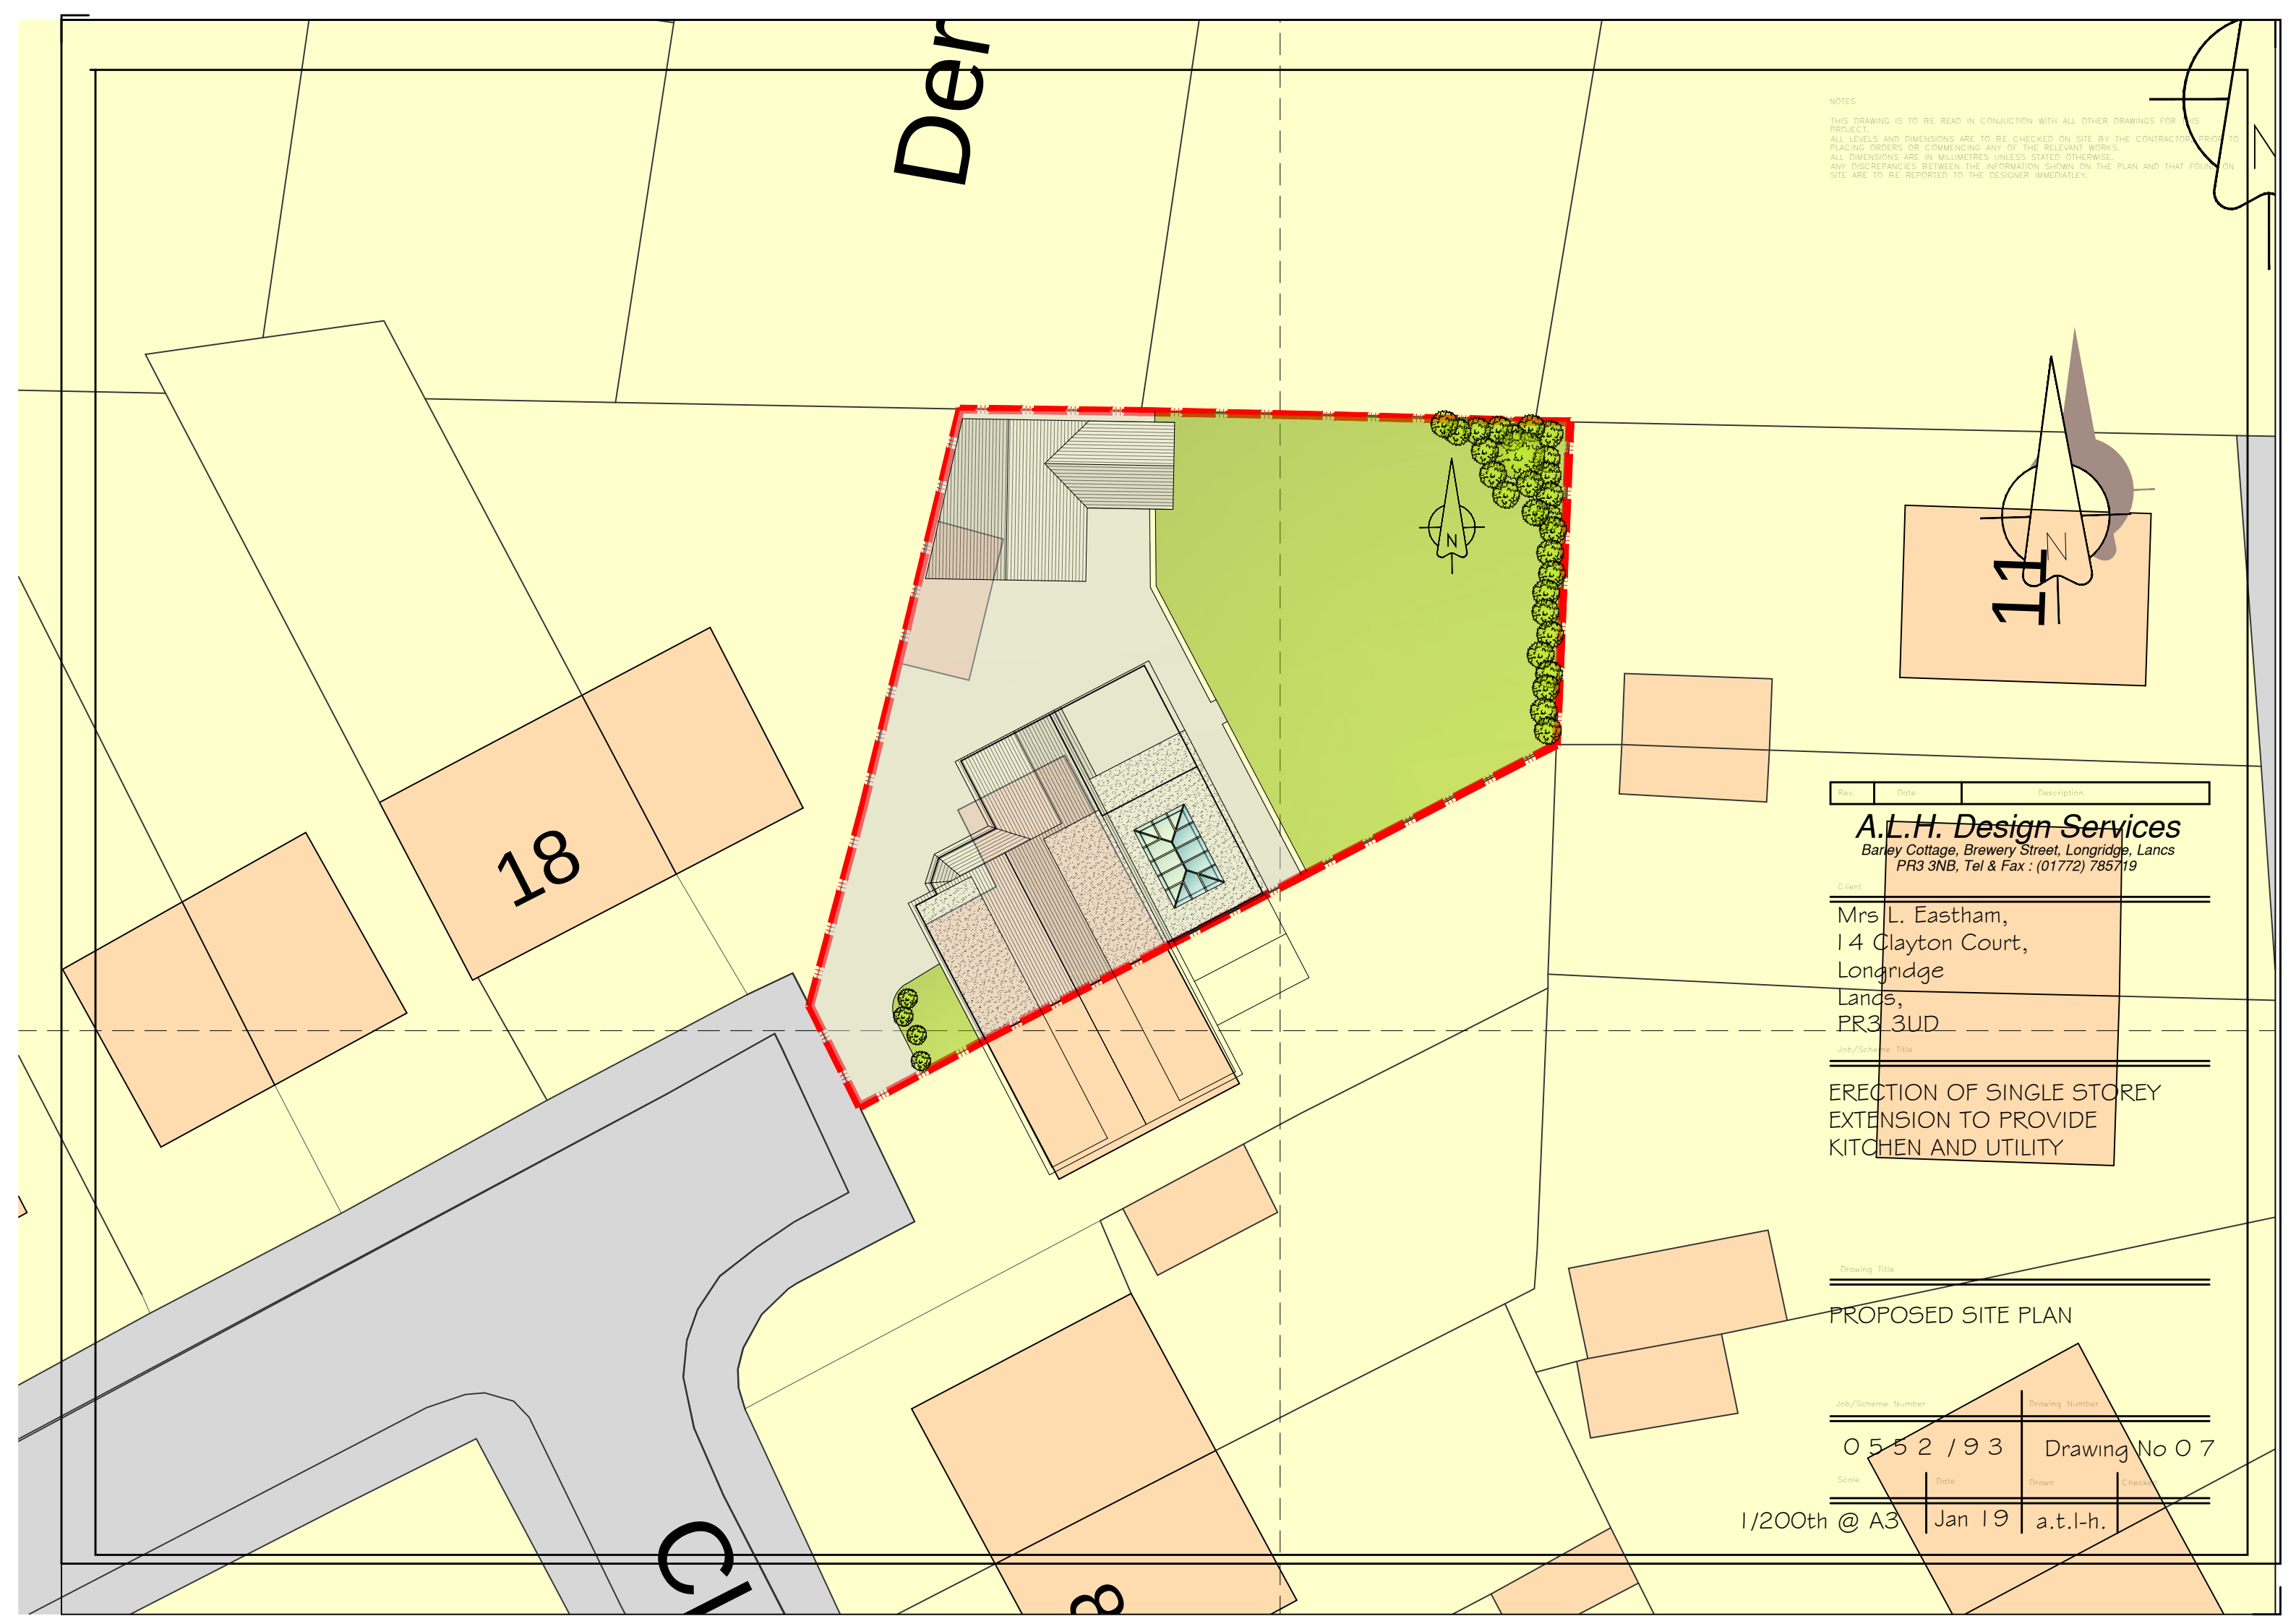

NOTES
THIS DRAWING IS TO BE READ IN CONJUNCTION WITH ALL OTHER DRAWINGS FOR THIS PROJECT.
ALL LEVELS AND DIMENSIONS ARE TO BE CHECKED ON SITE BY THE CONTRACTOR PRIOR TO PLACING ORDERS OR COMMENCING ANY OF THE RELEVANT WORKS.
ALL DIMENSIONS ARE IN MILLIMETRES UNLESS STATED OTHERWISE.
ANY DISCREPANCIES BETWEEN THE INFORMATION SHOWN ON THE PLAN AND THAT FOUND ON SITE ARE TO BE REPORTED TO THE DESIGNER IMMEDIATELY.

11
N

18

Cl

19

Rev.	Date	Description
------	------	-------------

A.L.H. Design Services
Barley Cottage, Brewery Street, Longridge, Lancs
PR3 3NB, Tel & Fax : (01772) 785719

Client:

Mrs L. Eastham,
14 Clayton Court,
Longridge
Lancs,
PR3 3UD

Job/Scheme Title

ERECTION OF SINGLE STOREY
EXTENSION TO PROVIDE
KITCHEN AND UTILITY

Drawing Title

PROPOSED SITE PLAN

Job/Scheme Number

0 5 5 2 / 9 3

Drawing No 0 7

Scale

1/200th @ A3

Jan 19

a.t.l-h.