


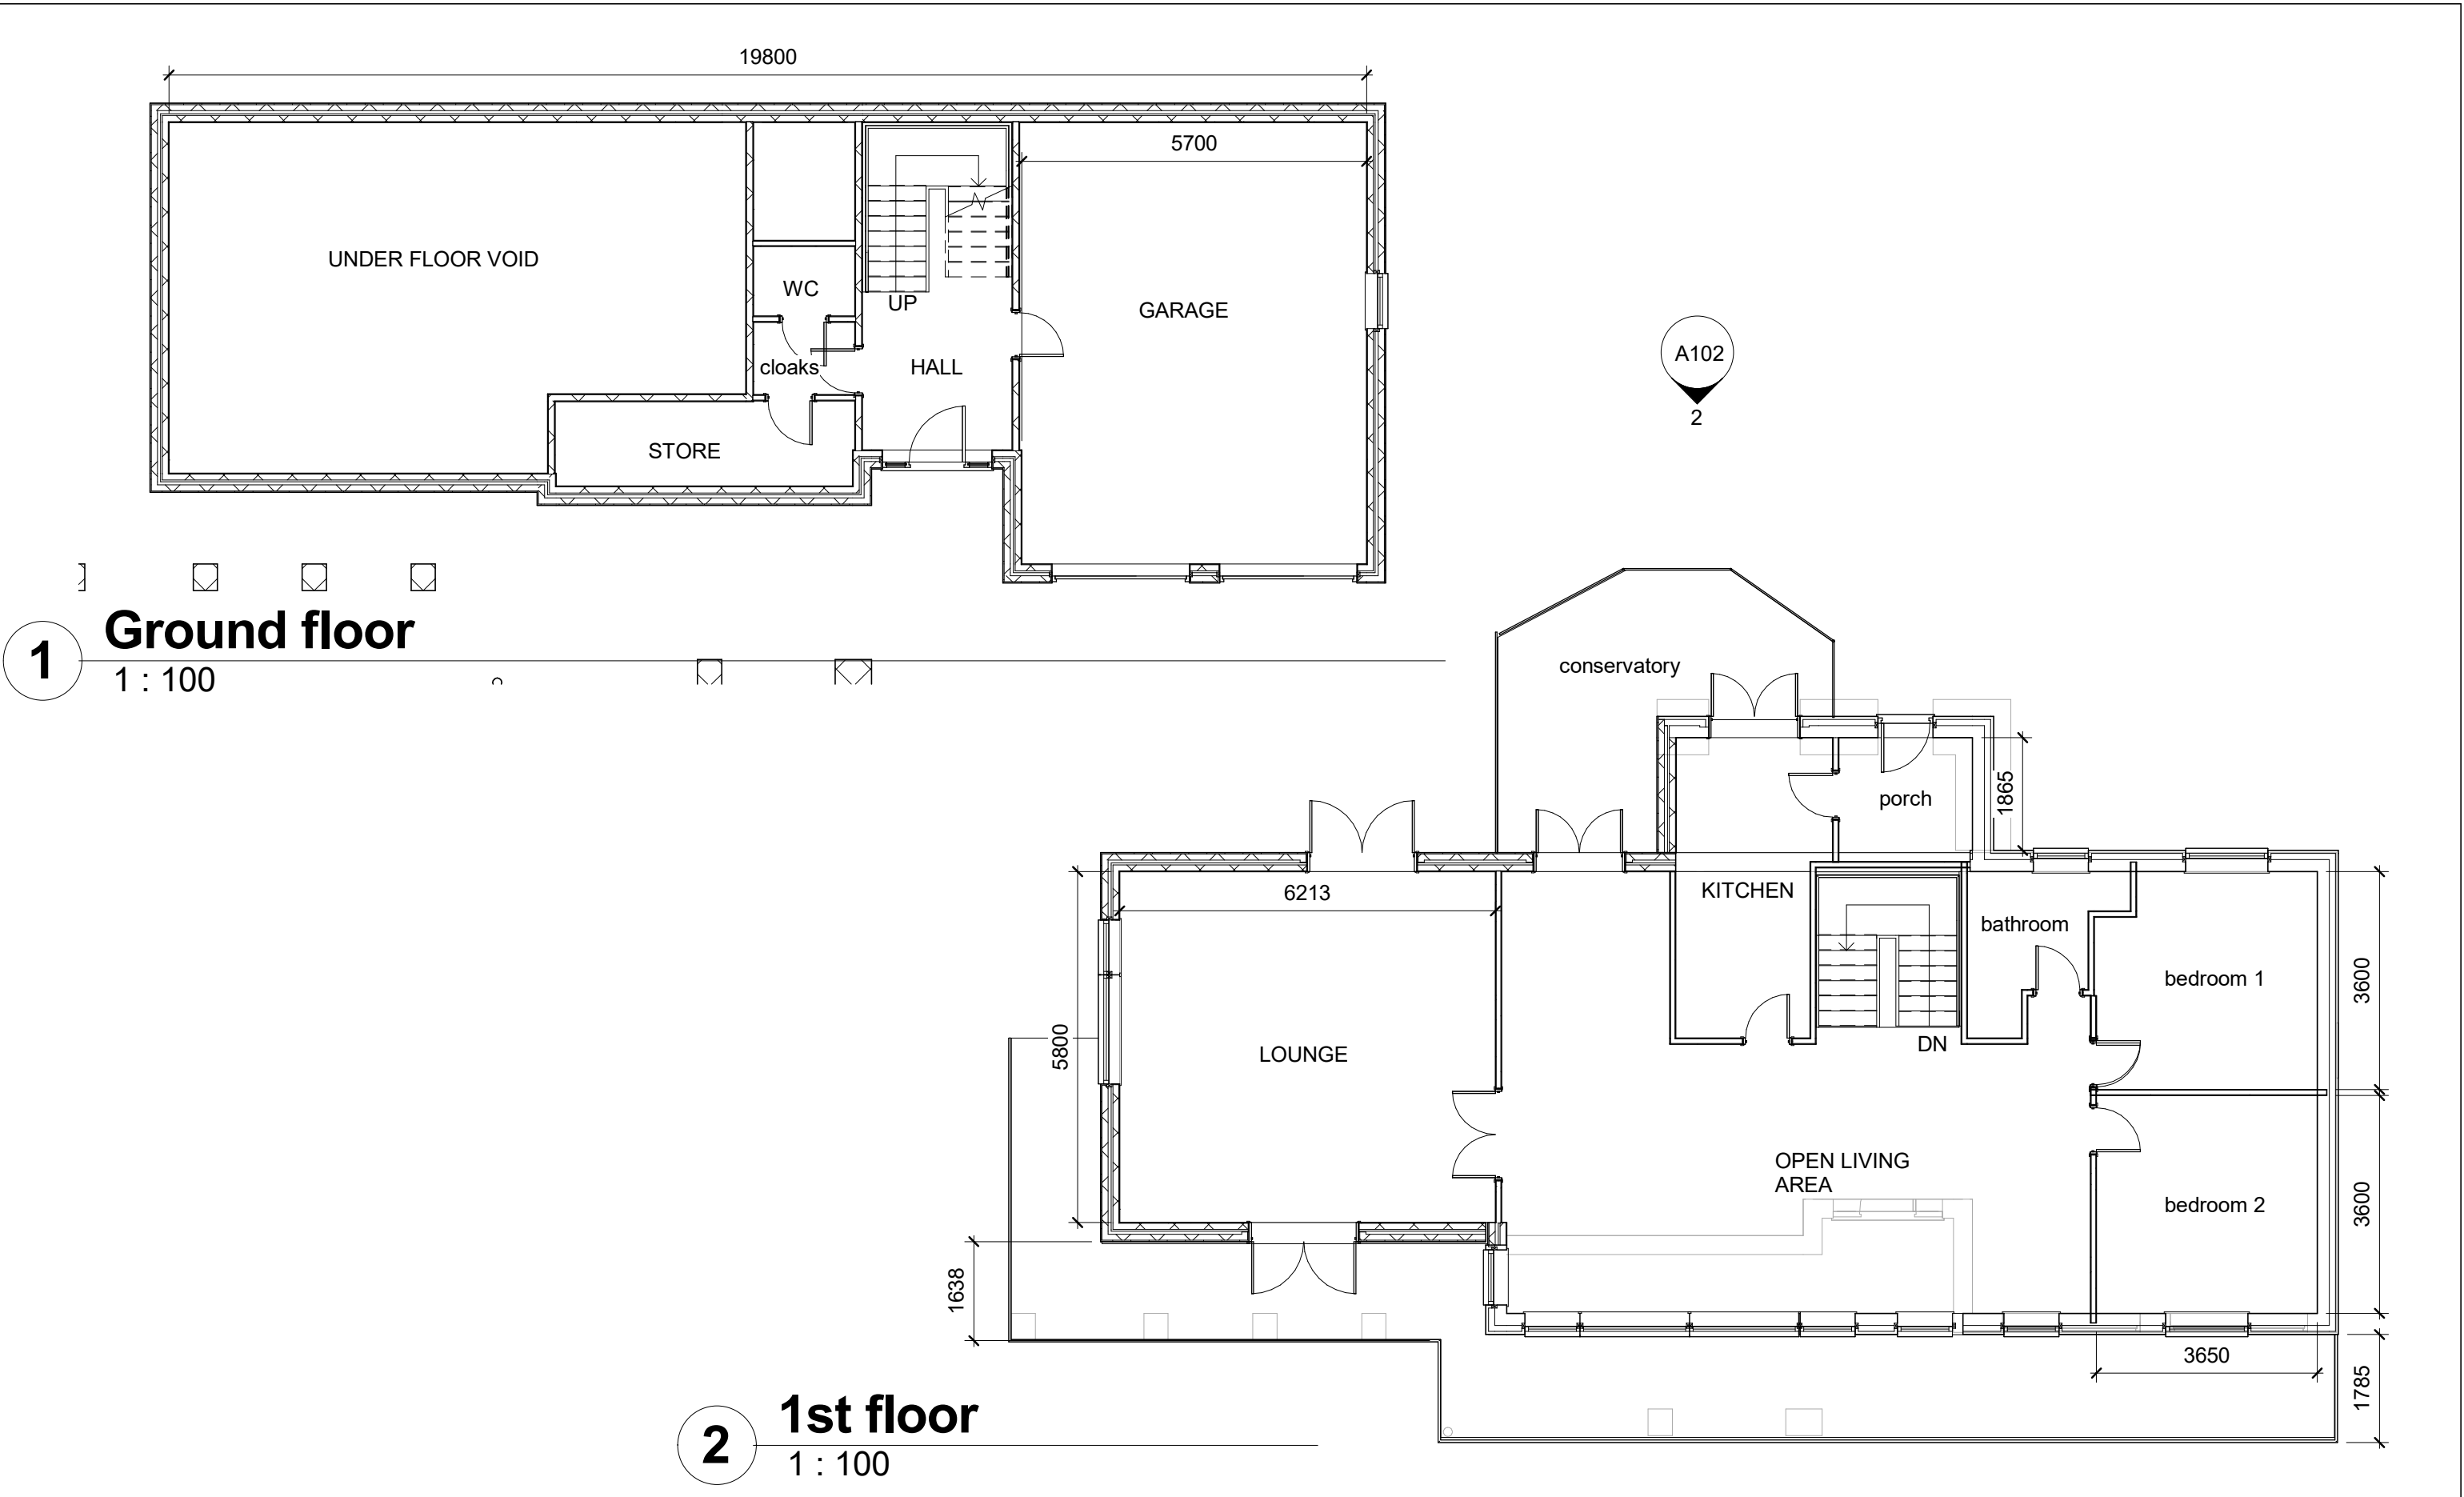

	No.	Description	Date	 AUTODESK www.autodesk.com/revit				PROJECT 2 story side extension		CLIENT Highcroft billington		
								SHEET Existing floor plan		Date Issue Date	Project number Project Number	Scale (@ A3) 1 : 100
				CODE	STATUS	SUITABILITY DESCRIPTION	PURPOSE OF ISSUE	Drawn by Author	DRWAING NUMBER		REV	
								Checked by Checker	A101			