


B102  
2

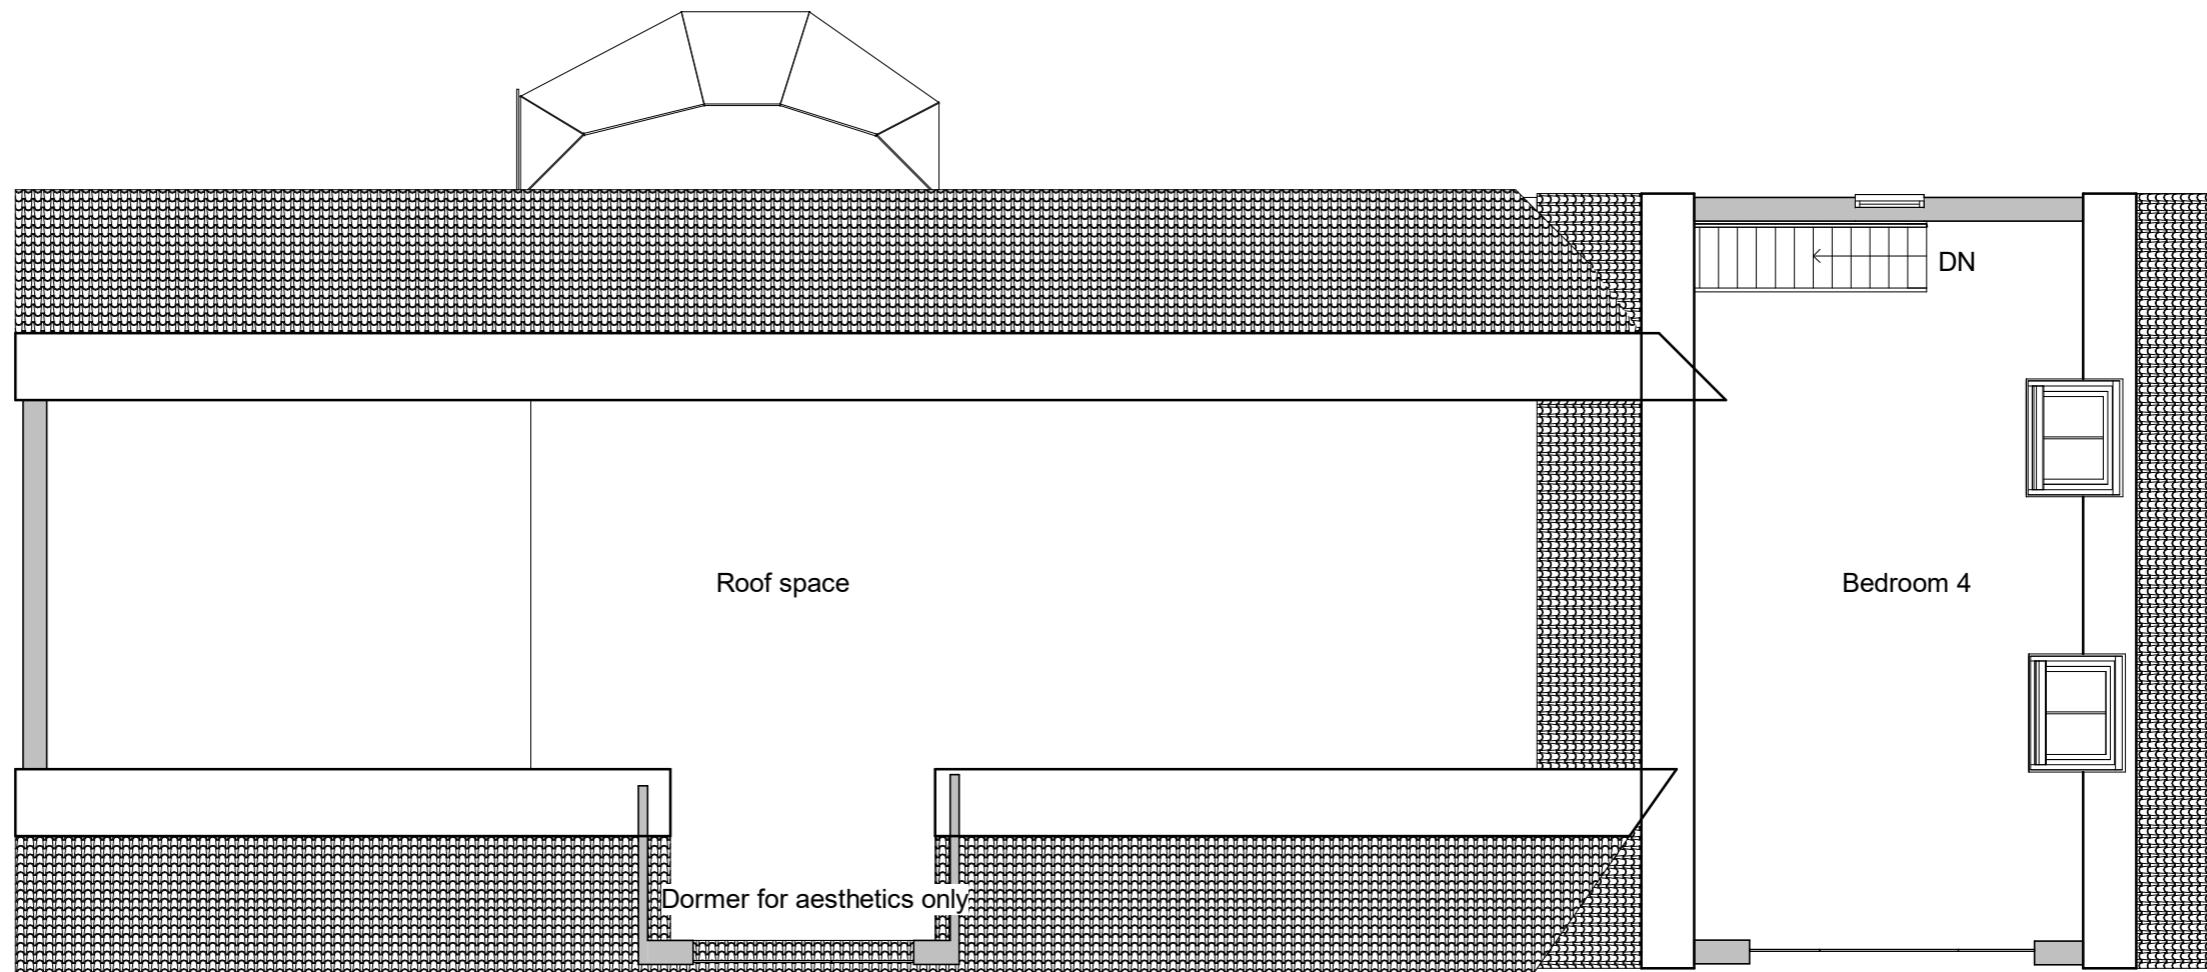

## Ceiling/2nd floor

1

1 : 100

No.	Description	Date	AUTODESK www.autodesk.com/revit				PROJECT 2 story side extension	CLIENT Highcroft billington	Date Issue Date	Project number Project Number	Scale (@ A3) 1 : 100
CODE	STATUS	SUITABILITY DESCRIPTION	PURPOSE OF ISSUE	SHEET 2nd floor plan		Drawn by Author	DRWAING NUMBER	REV			
							B106				