



1 Ground floor
1 : 100

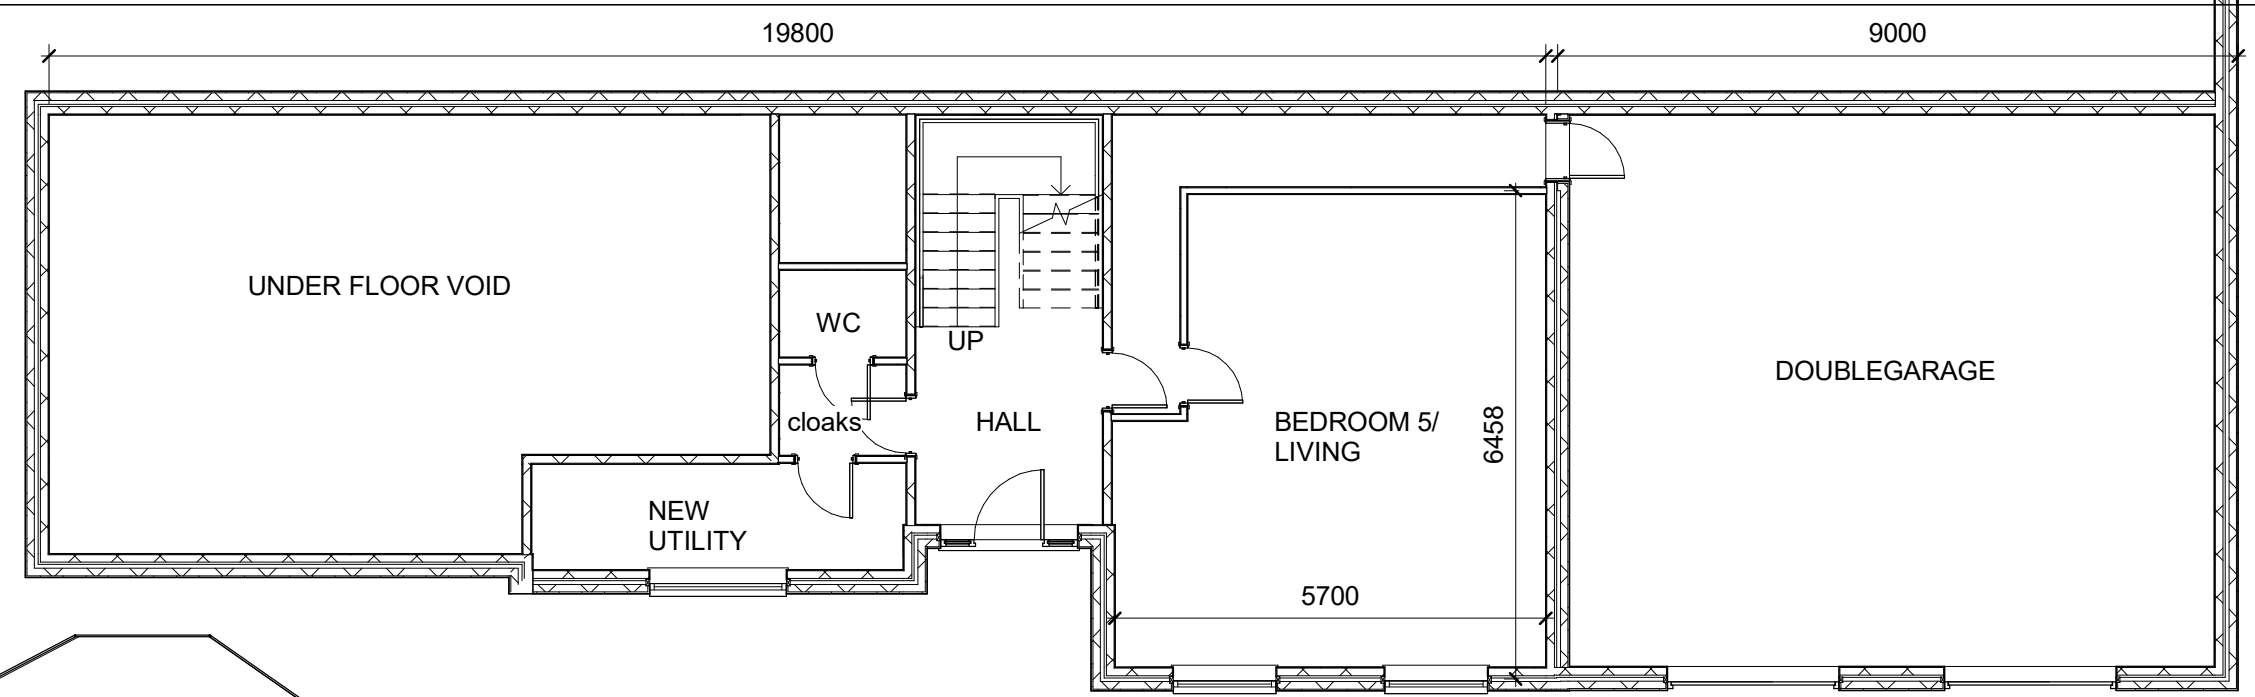

2 1st floor
1 : 100

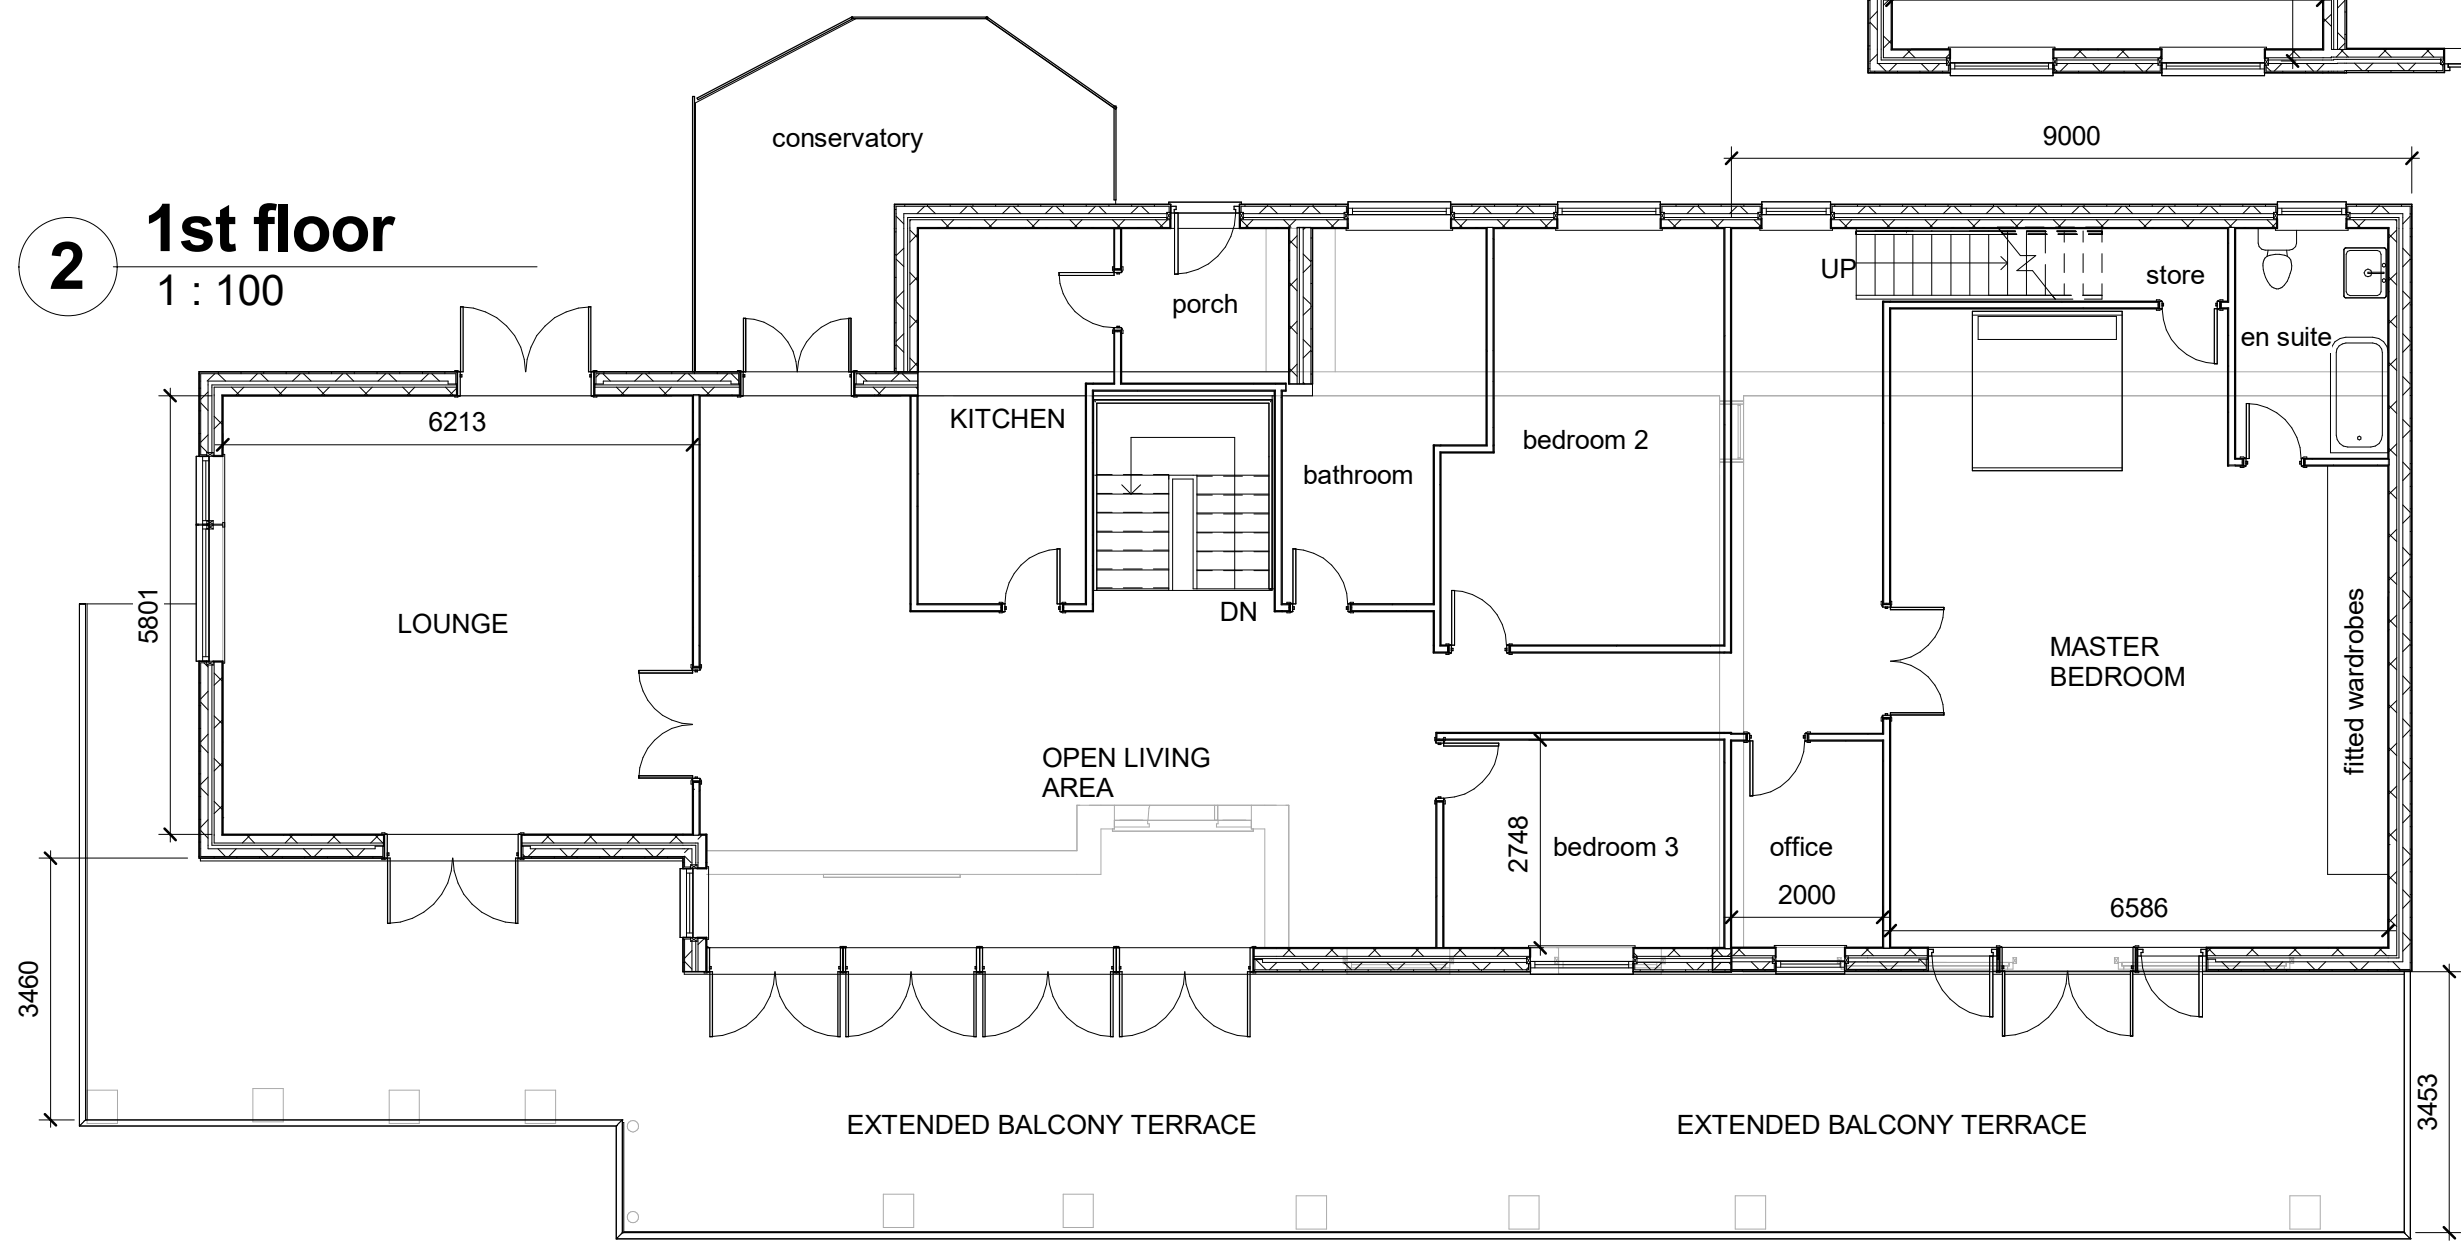

	No.	Description	Date								
 AUTODESK www.autodesk.com/revit				PROJECT 2 story side extension		CLIENT Highcroft billington					
CODESTATUSSUITABILITY DESCRIPTIONPURPOSE OF ISSUE				SHEET Proposed floor plan		Date Issue Date		Project number Project Number		Scale (@ A3) 1 : 100	
						Drawn by Author		DRWAING NUMBER		REV	
						Checked by Checker					
						B101					