



SOUTH EAST ELEVATION

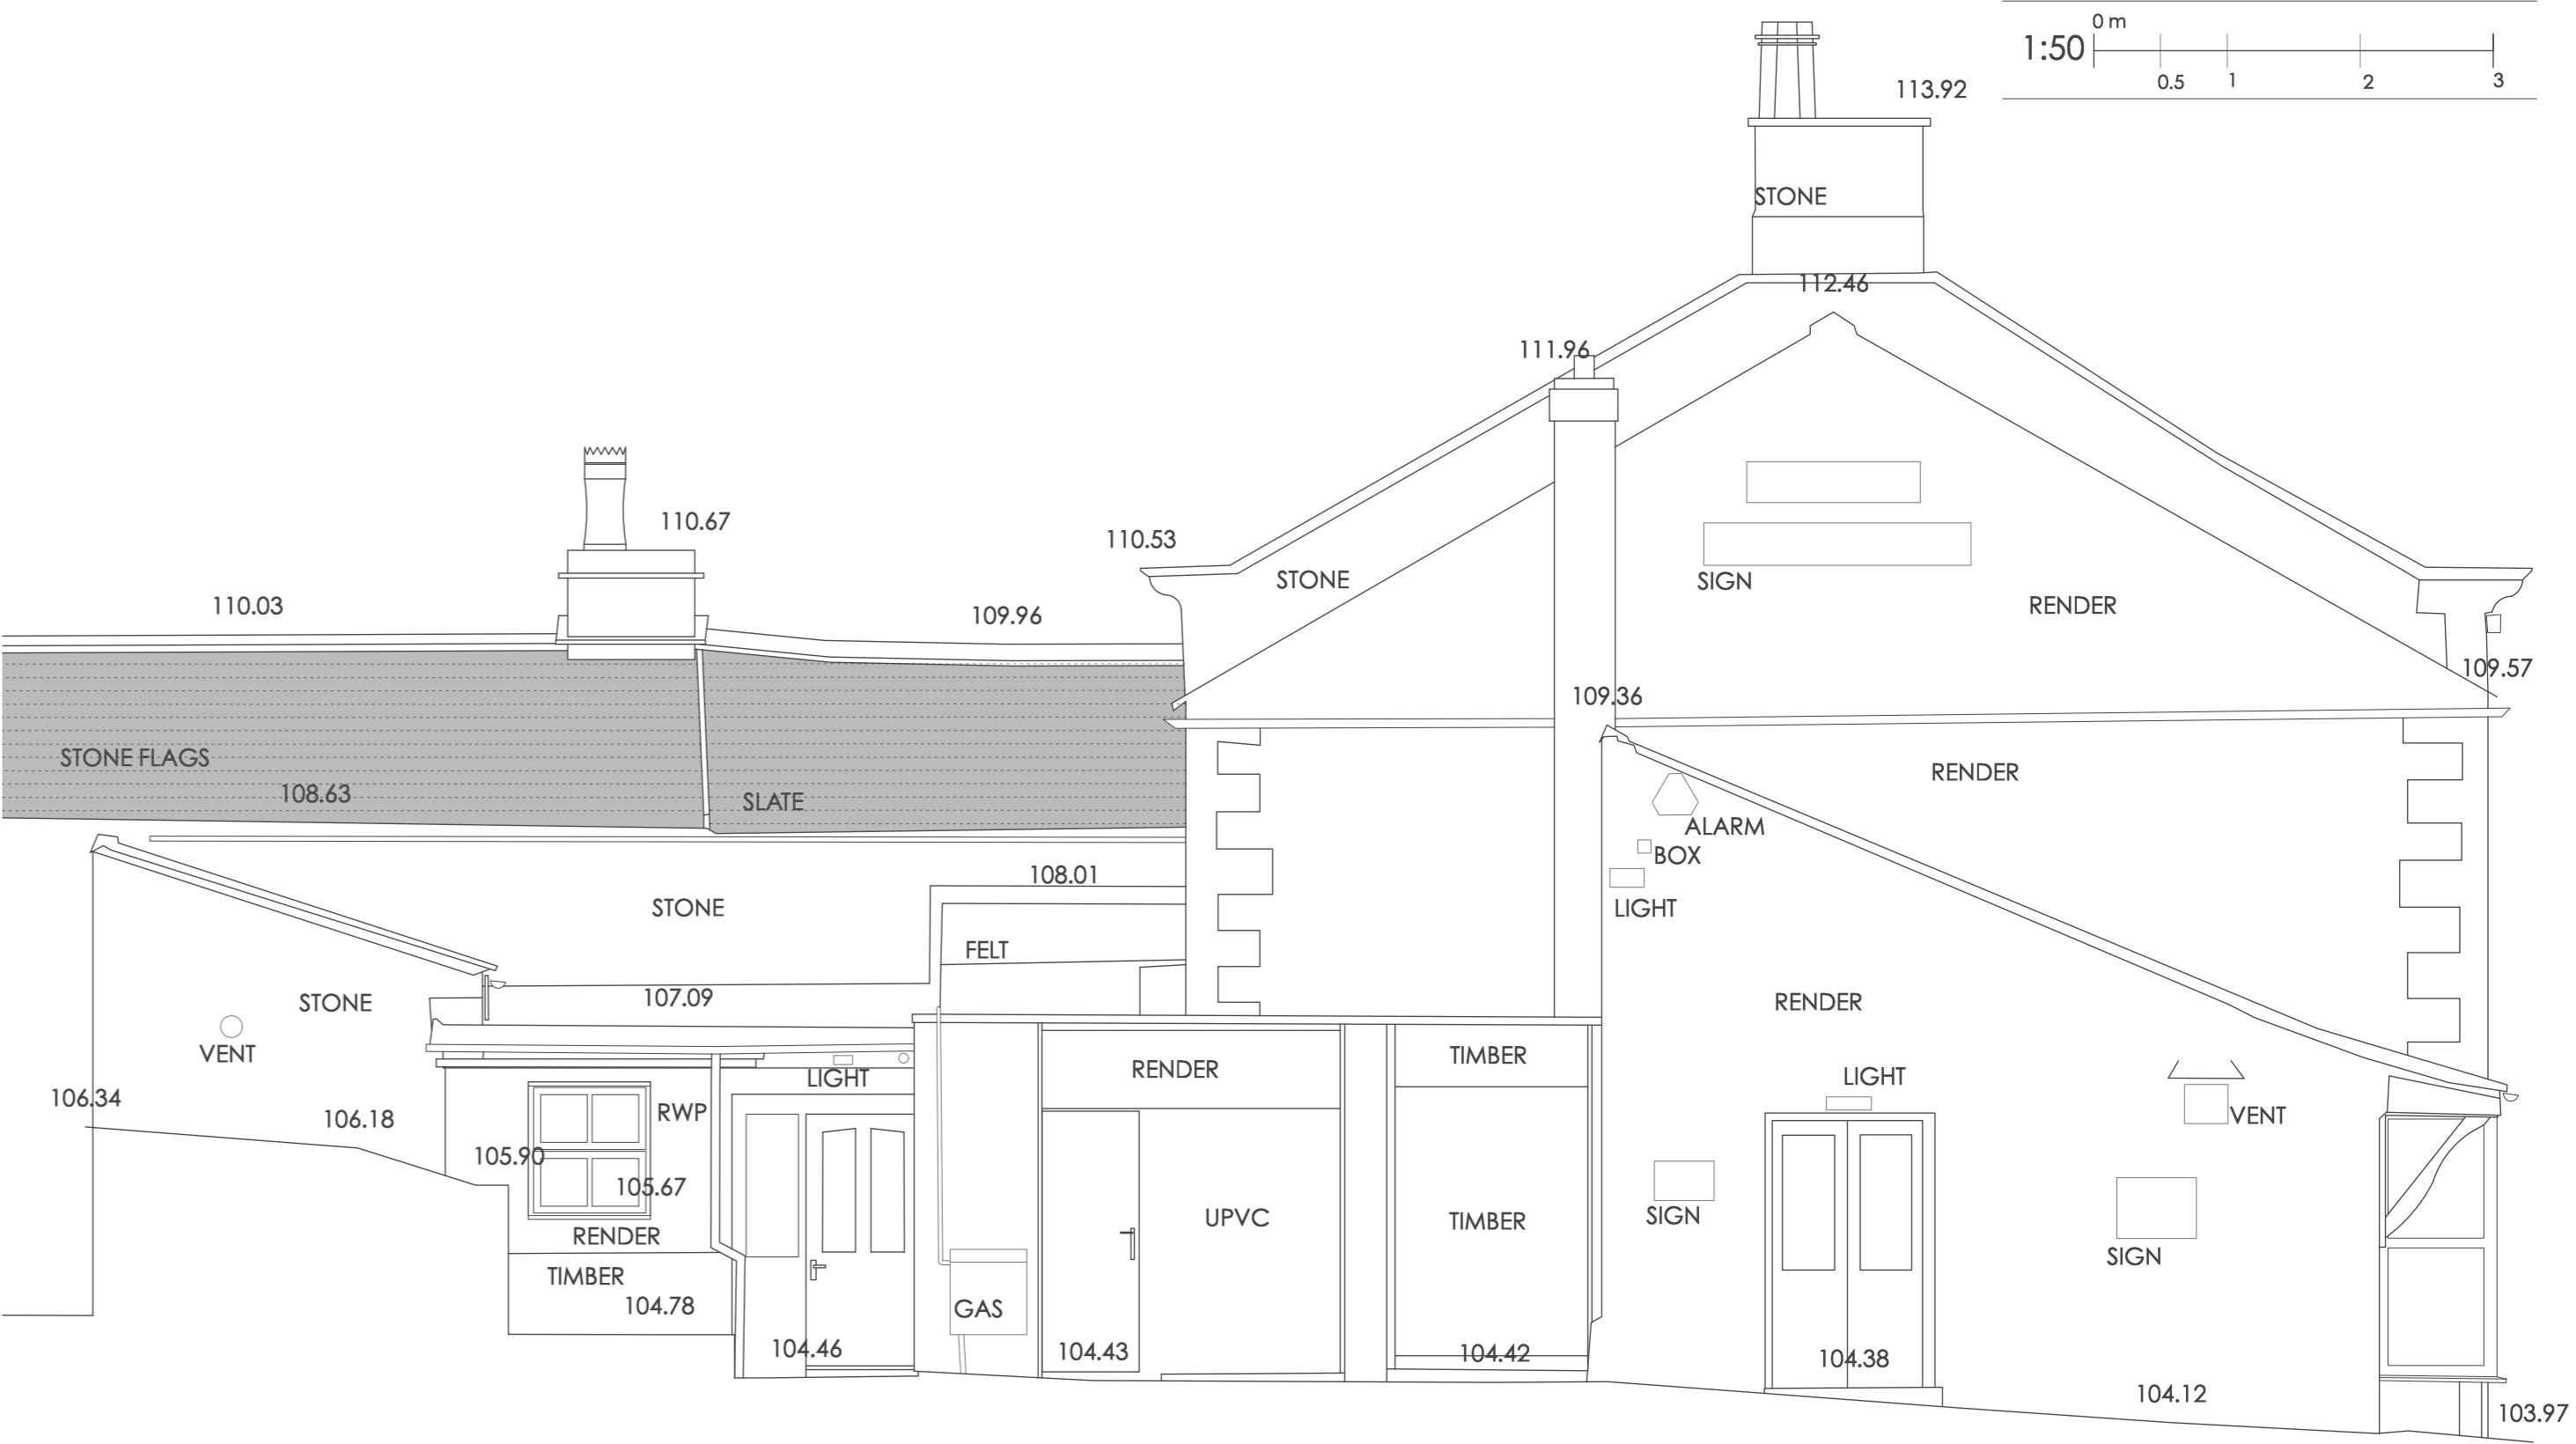

SOUTH WEST ELEVATION

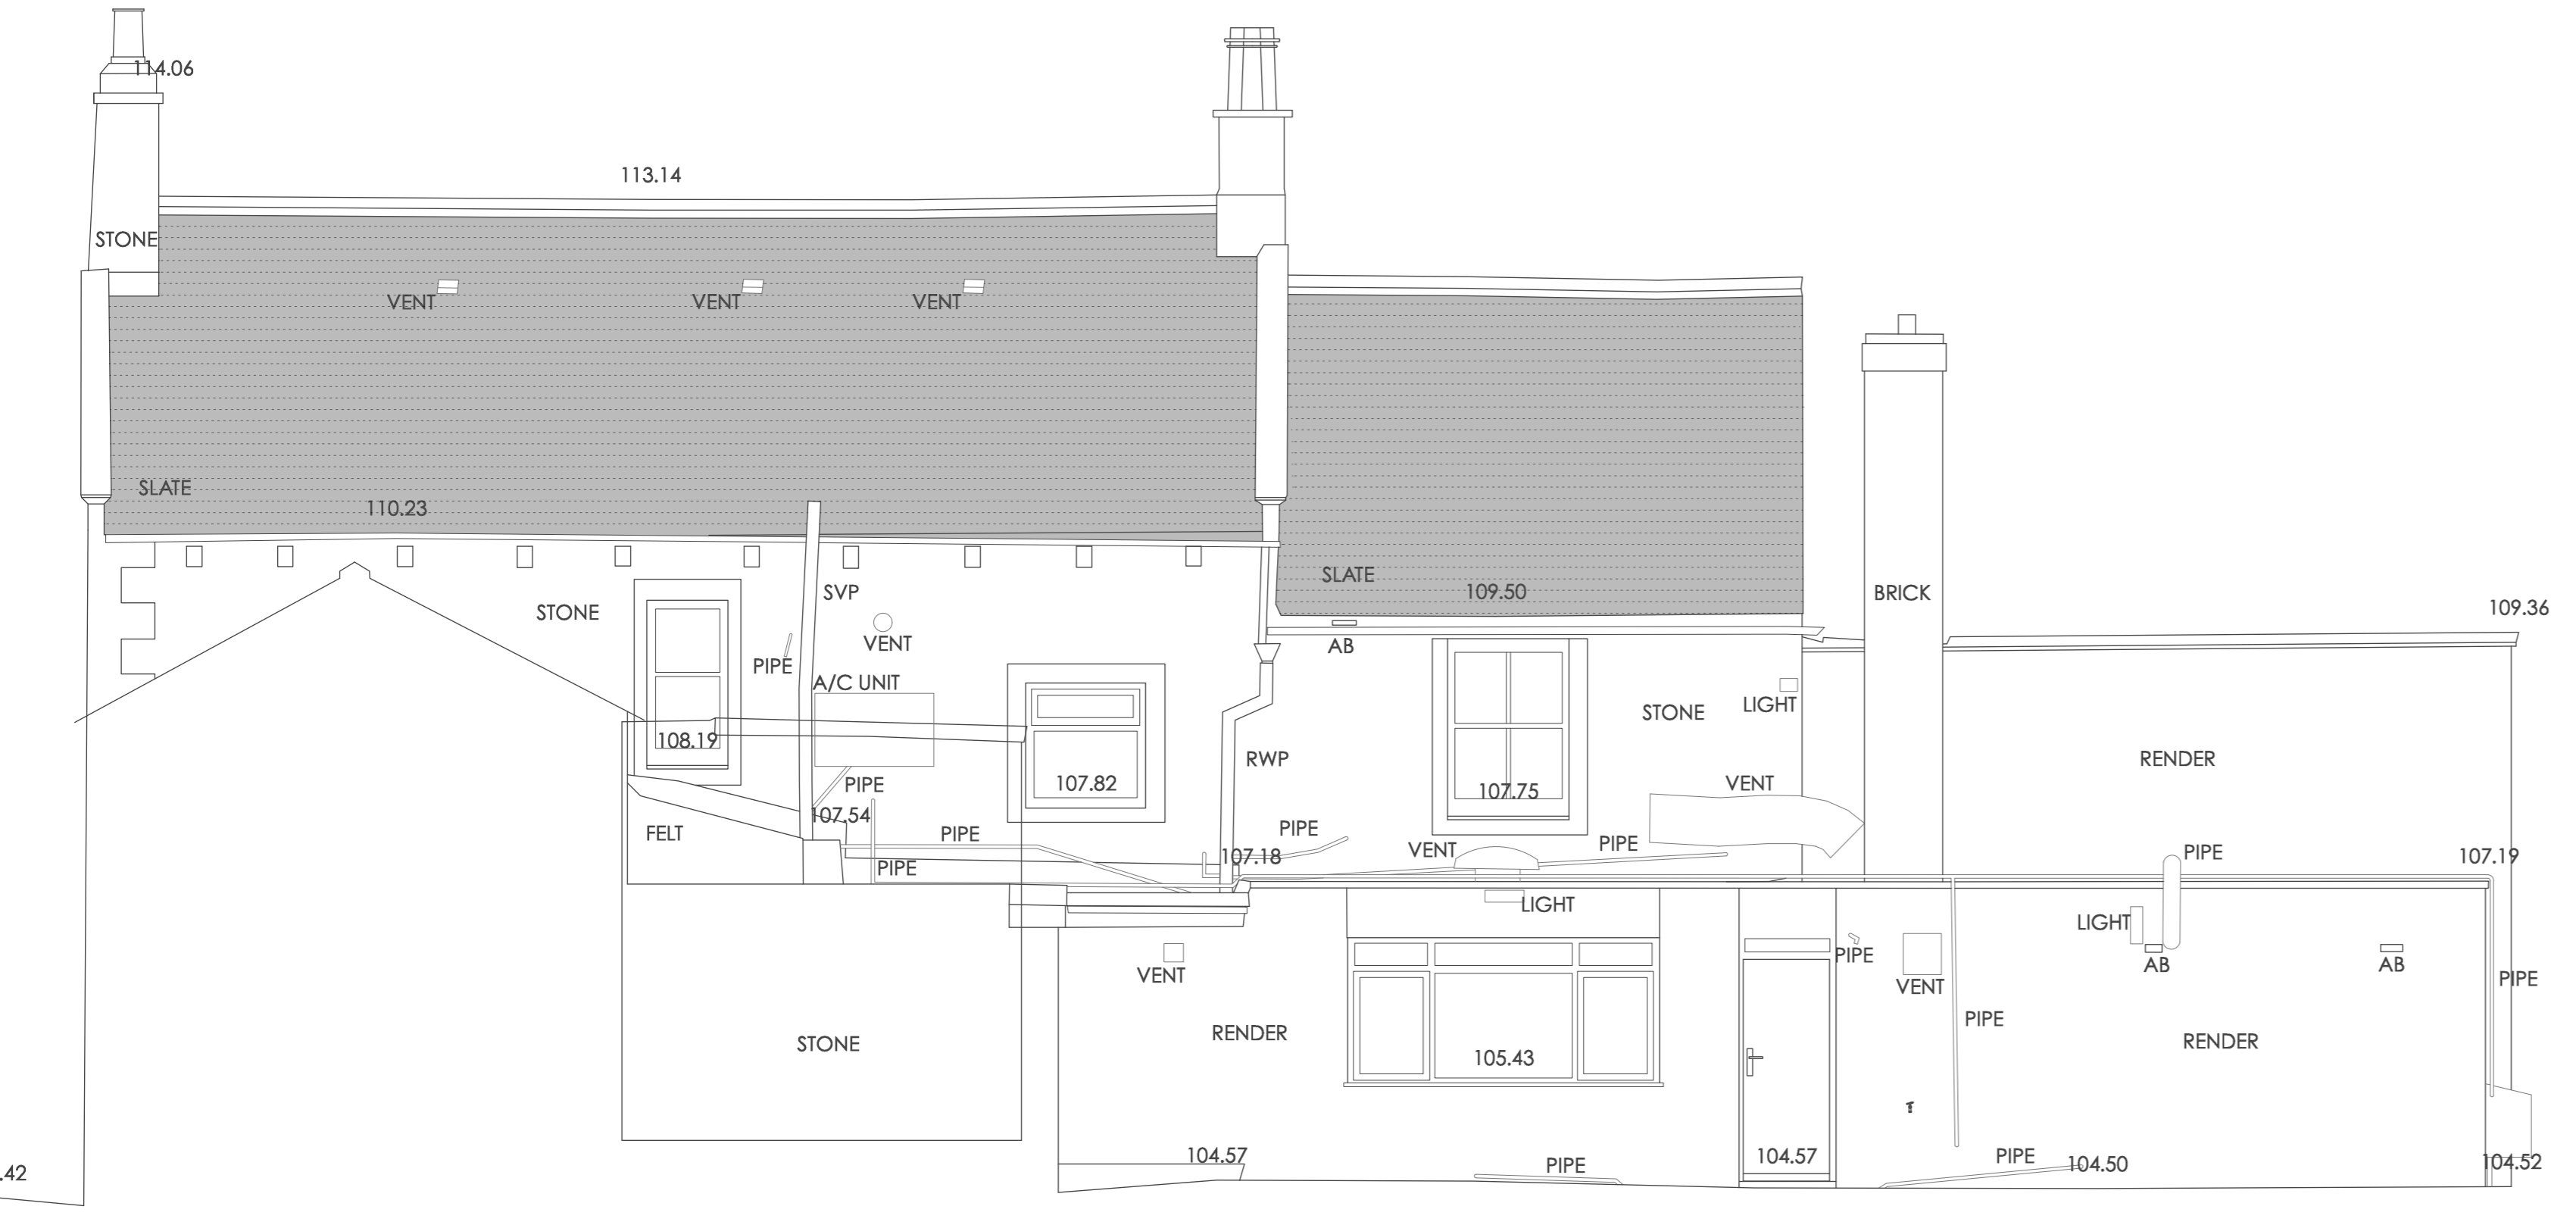

NORTH WEST ELEVATION



NORTH EAST ELEVATION

Rev.	Date	Revision Notes

Project Title
DUKE OF YORK
 GRINDLETON

Drawing Title
 EXISTING ELEVATIONS

Drawing No. 2515.E.05

Date December 18 Scale 1:50 @ A1