


NOTES ON MATERIALS

- ROOF - NATURAL WELSH BLUE/BLACK SLATE
- WALLS - NATURAL STONE
- WINDOWS - HARDWOOD TIMBER FRAME WINDOWS WITH ASHLAR STONE SURROUNDS
- DOORS - TIMBER BOARD WITH GLAZED PANELS
- ROOFLIGHTS- CONSERVATION STONEWORK - ASHLAR STONE
- CHIMNEY & QUIONS

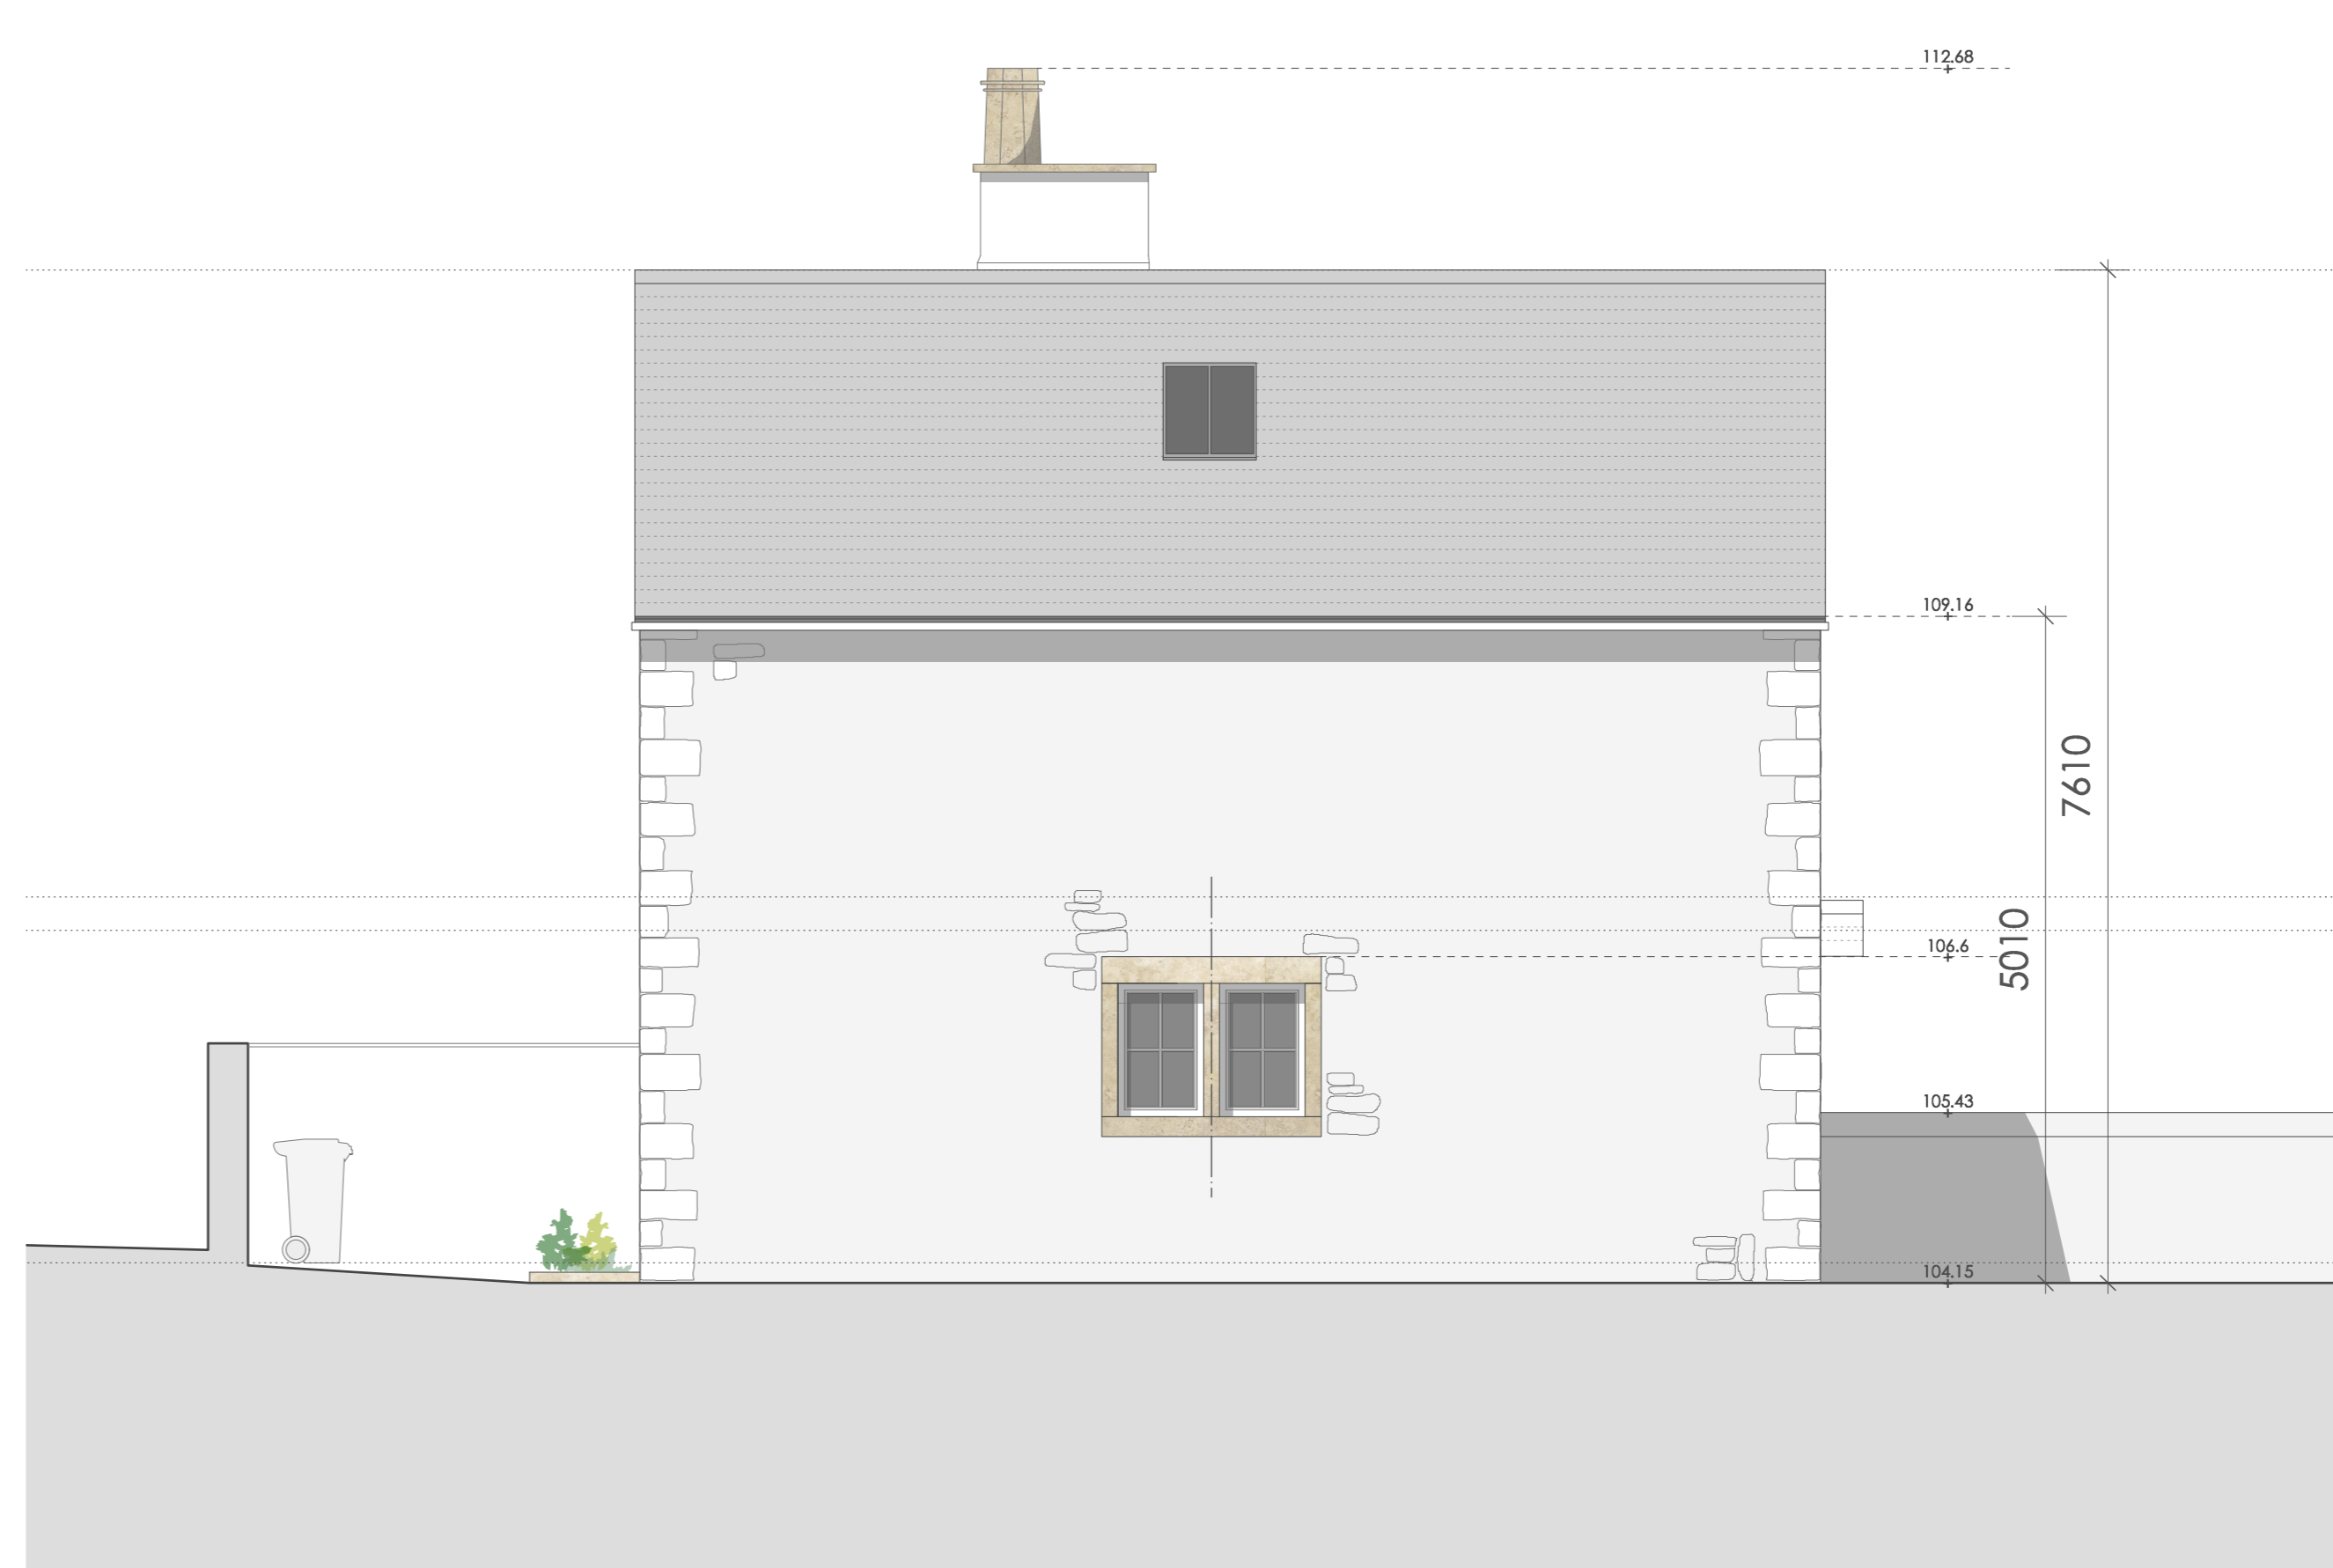

SOUTH EAST ELEVATION



SOUTH WEST ELEVATION



NORTH WEST ELEVATION



NORTH EAST ELEVATION

| Rev. | Date | Revision Notes |
|------|------|----------------|
| | | |

Project Title
DUKE OF YORK
 GRINDLETON

Drawing Title
 PROPOSED HOLIDAY LETS:
 ELEVATIONS

Drawing No. 2515.P.07

Date December 18 Scale 1:50 @ A1