




GROUND FLOOR PLAN

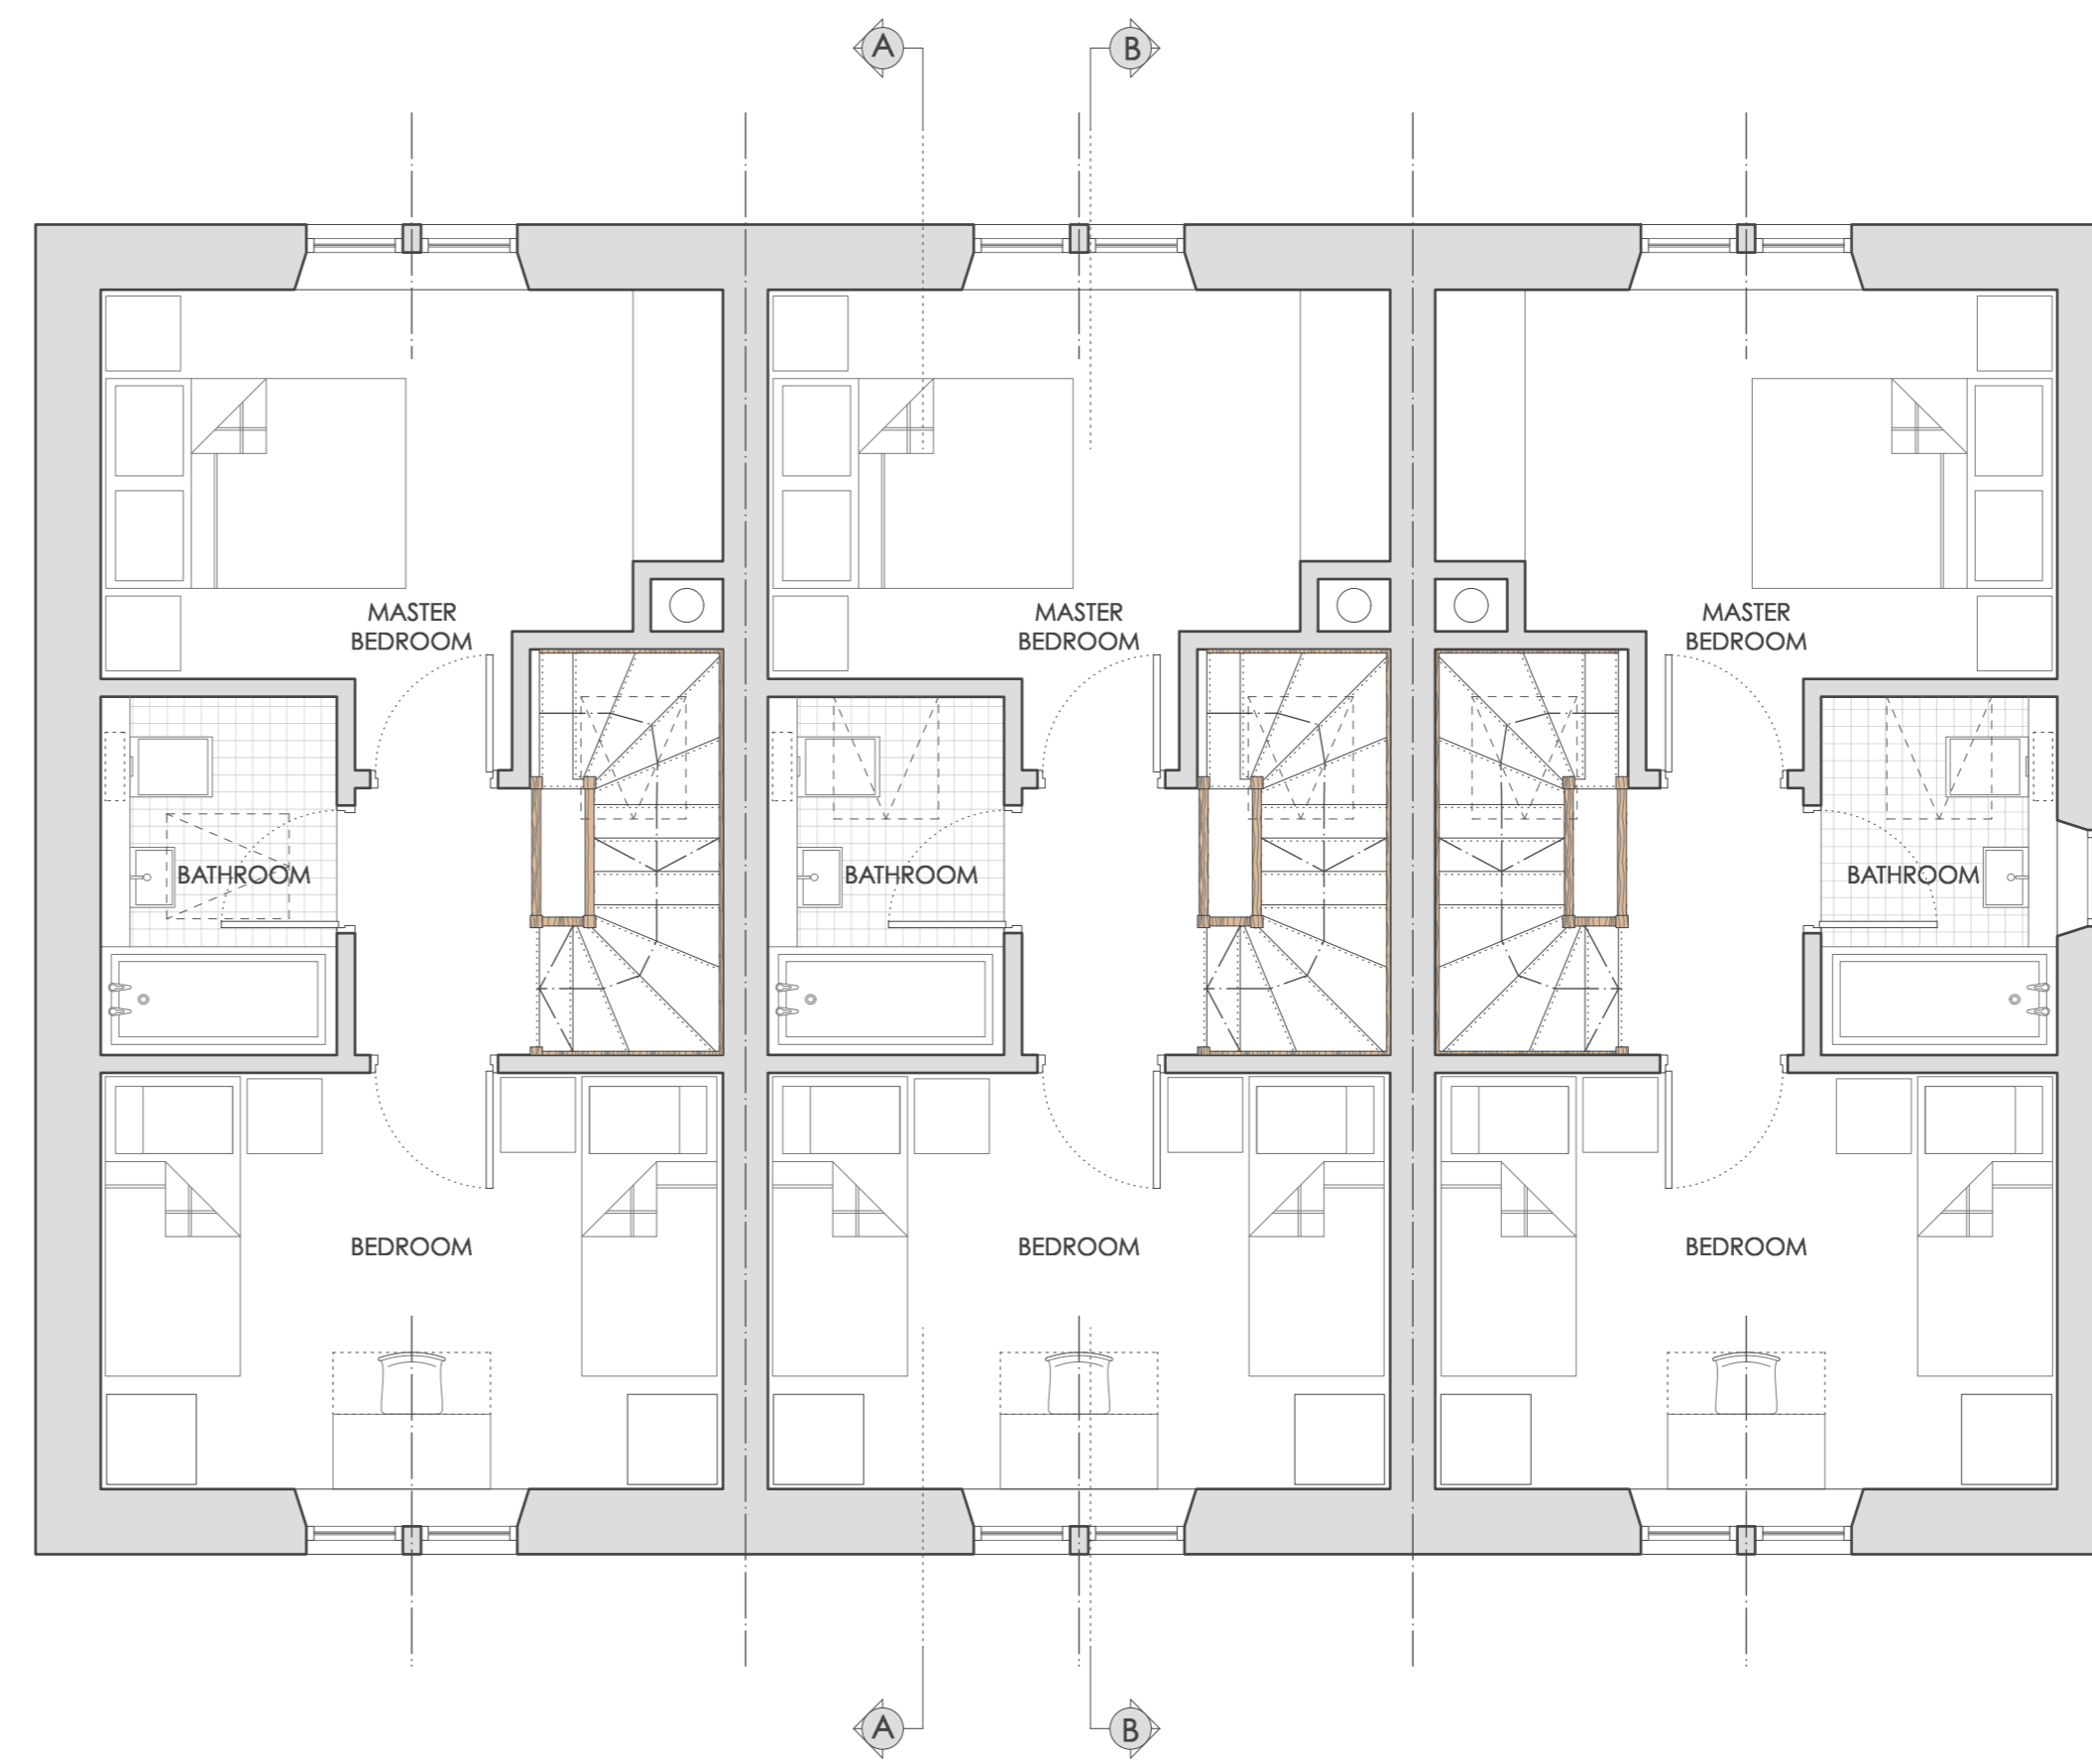

FIRST FLOOR PLAN

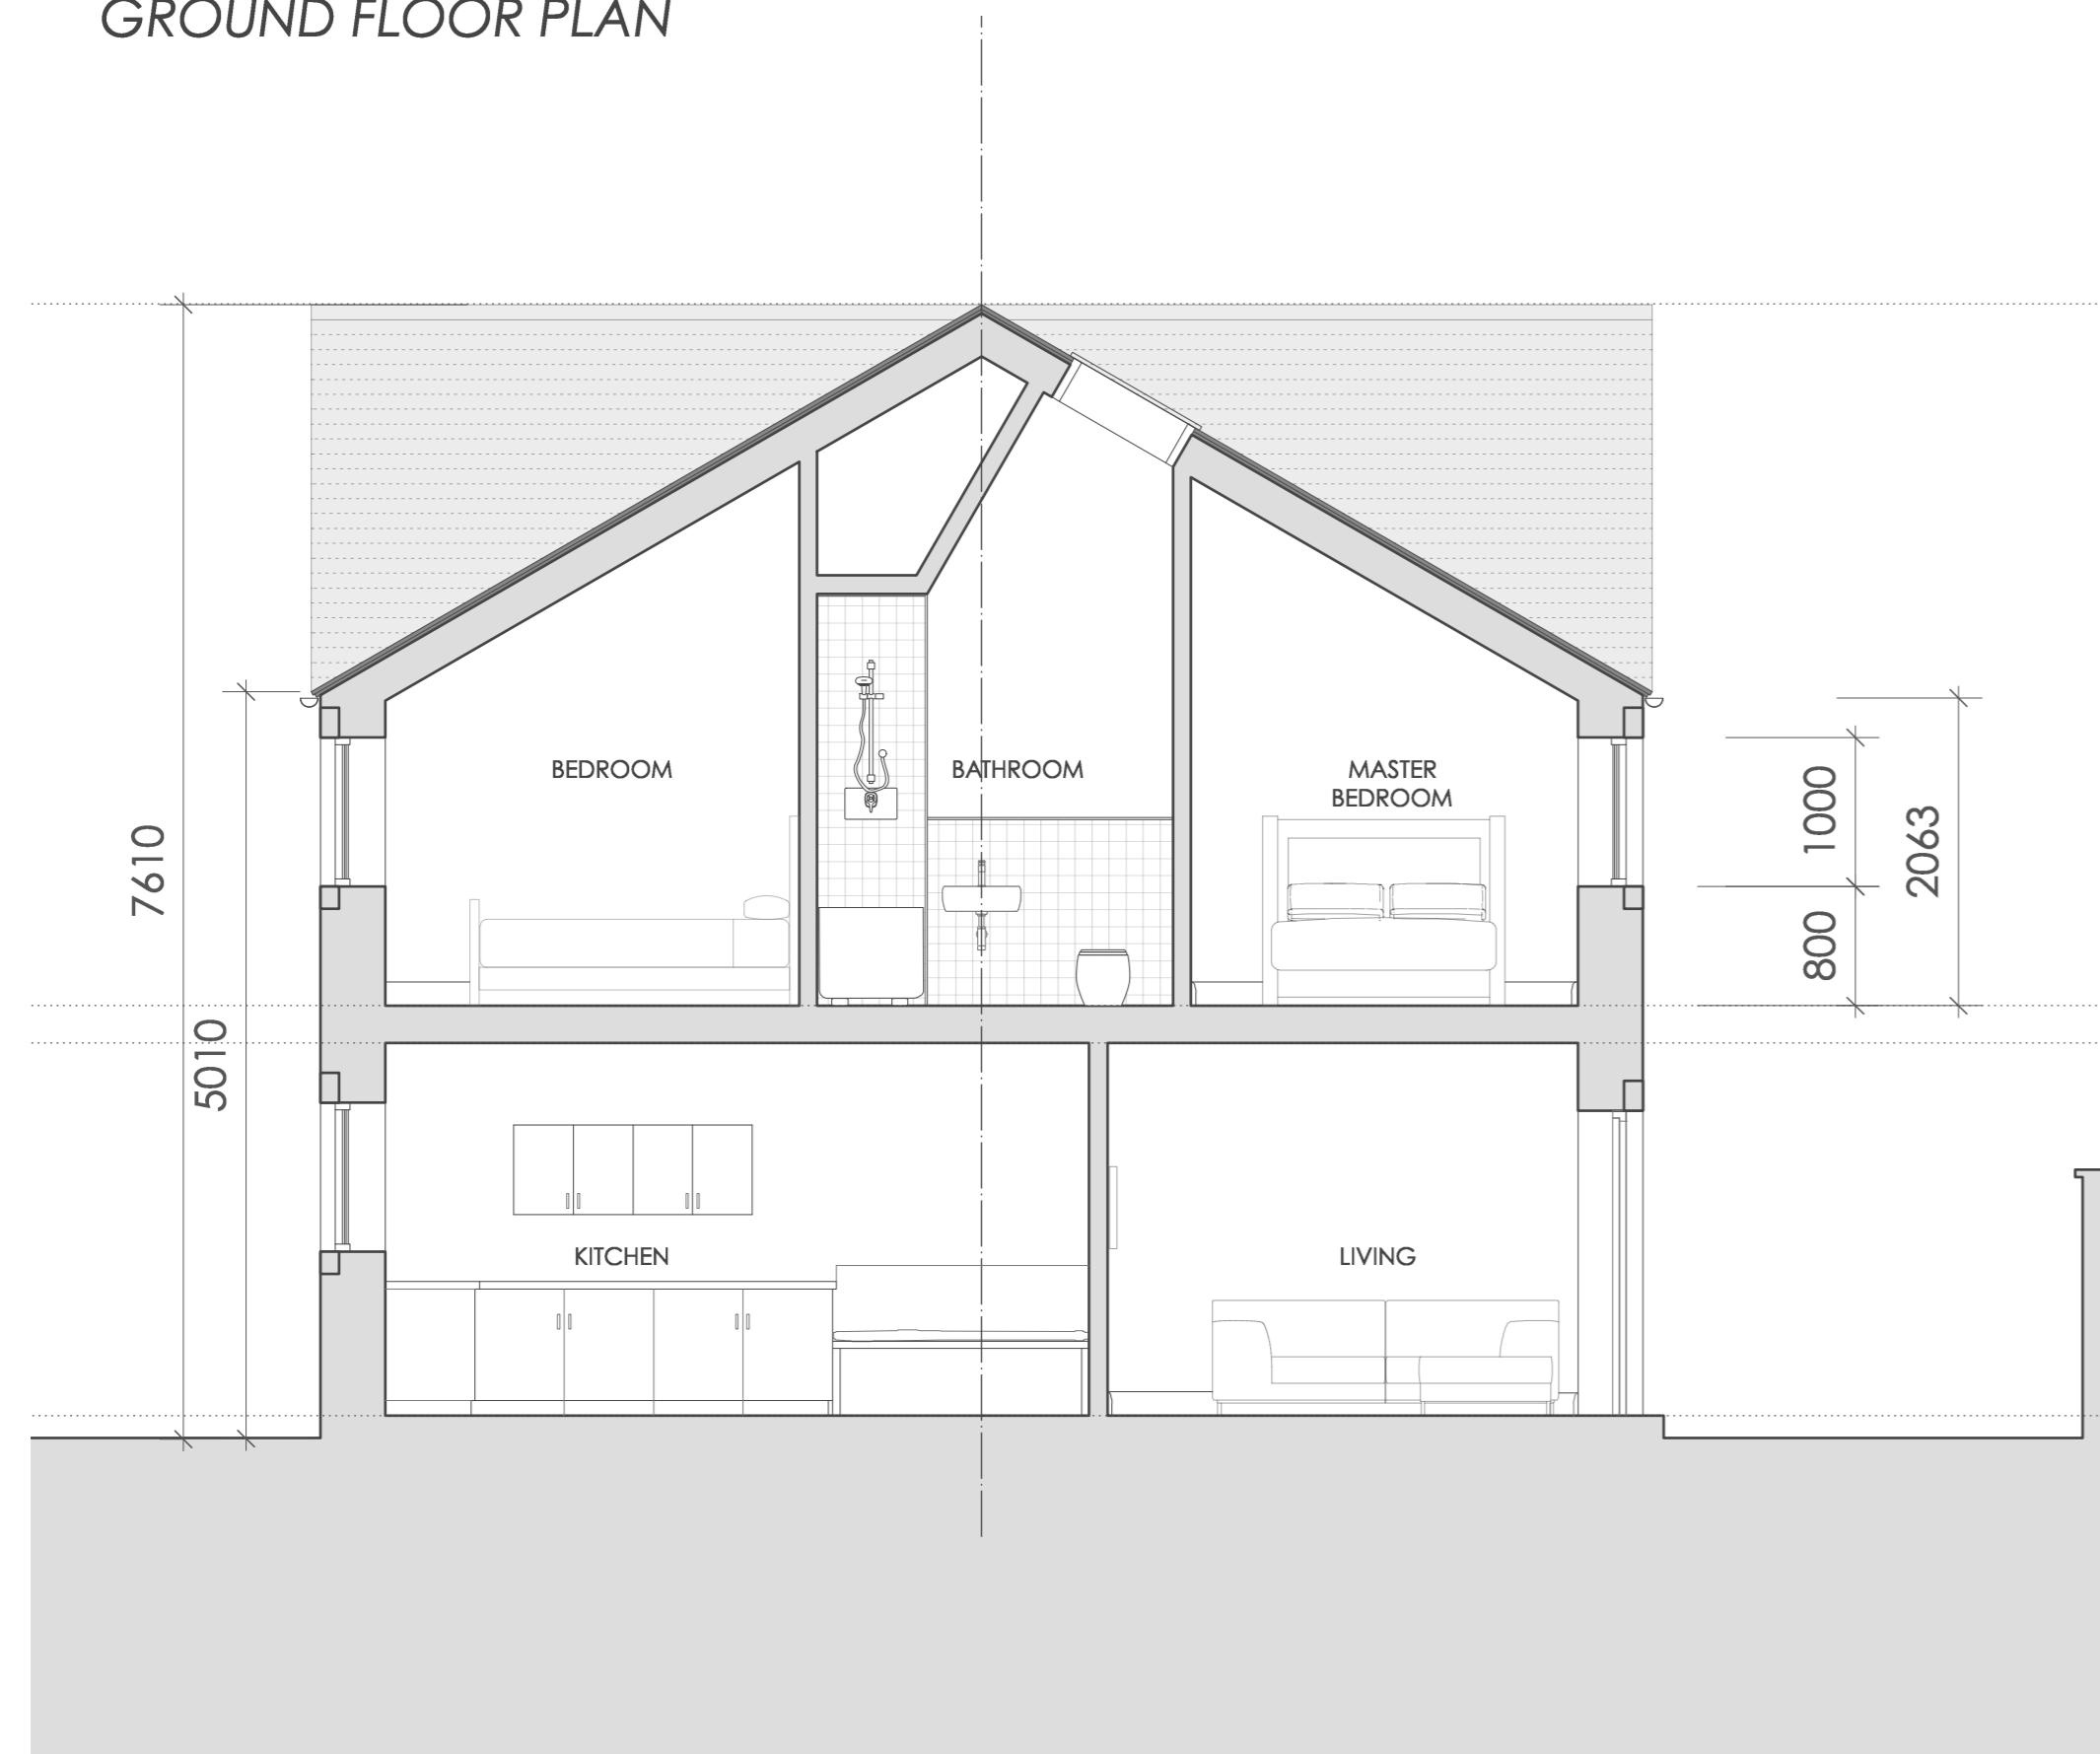

SECTION A-A

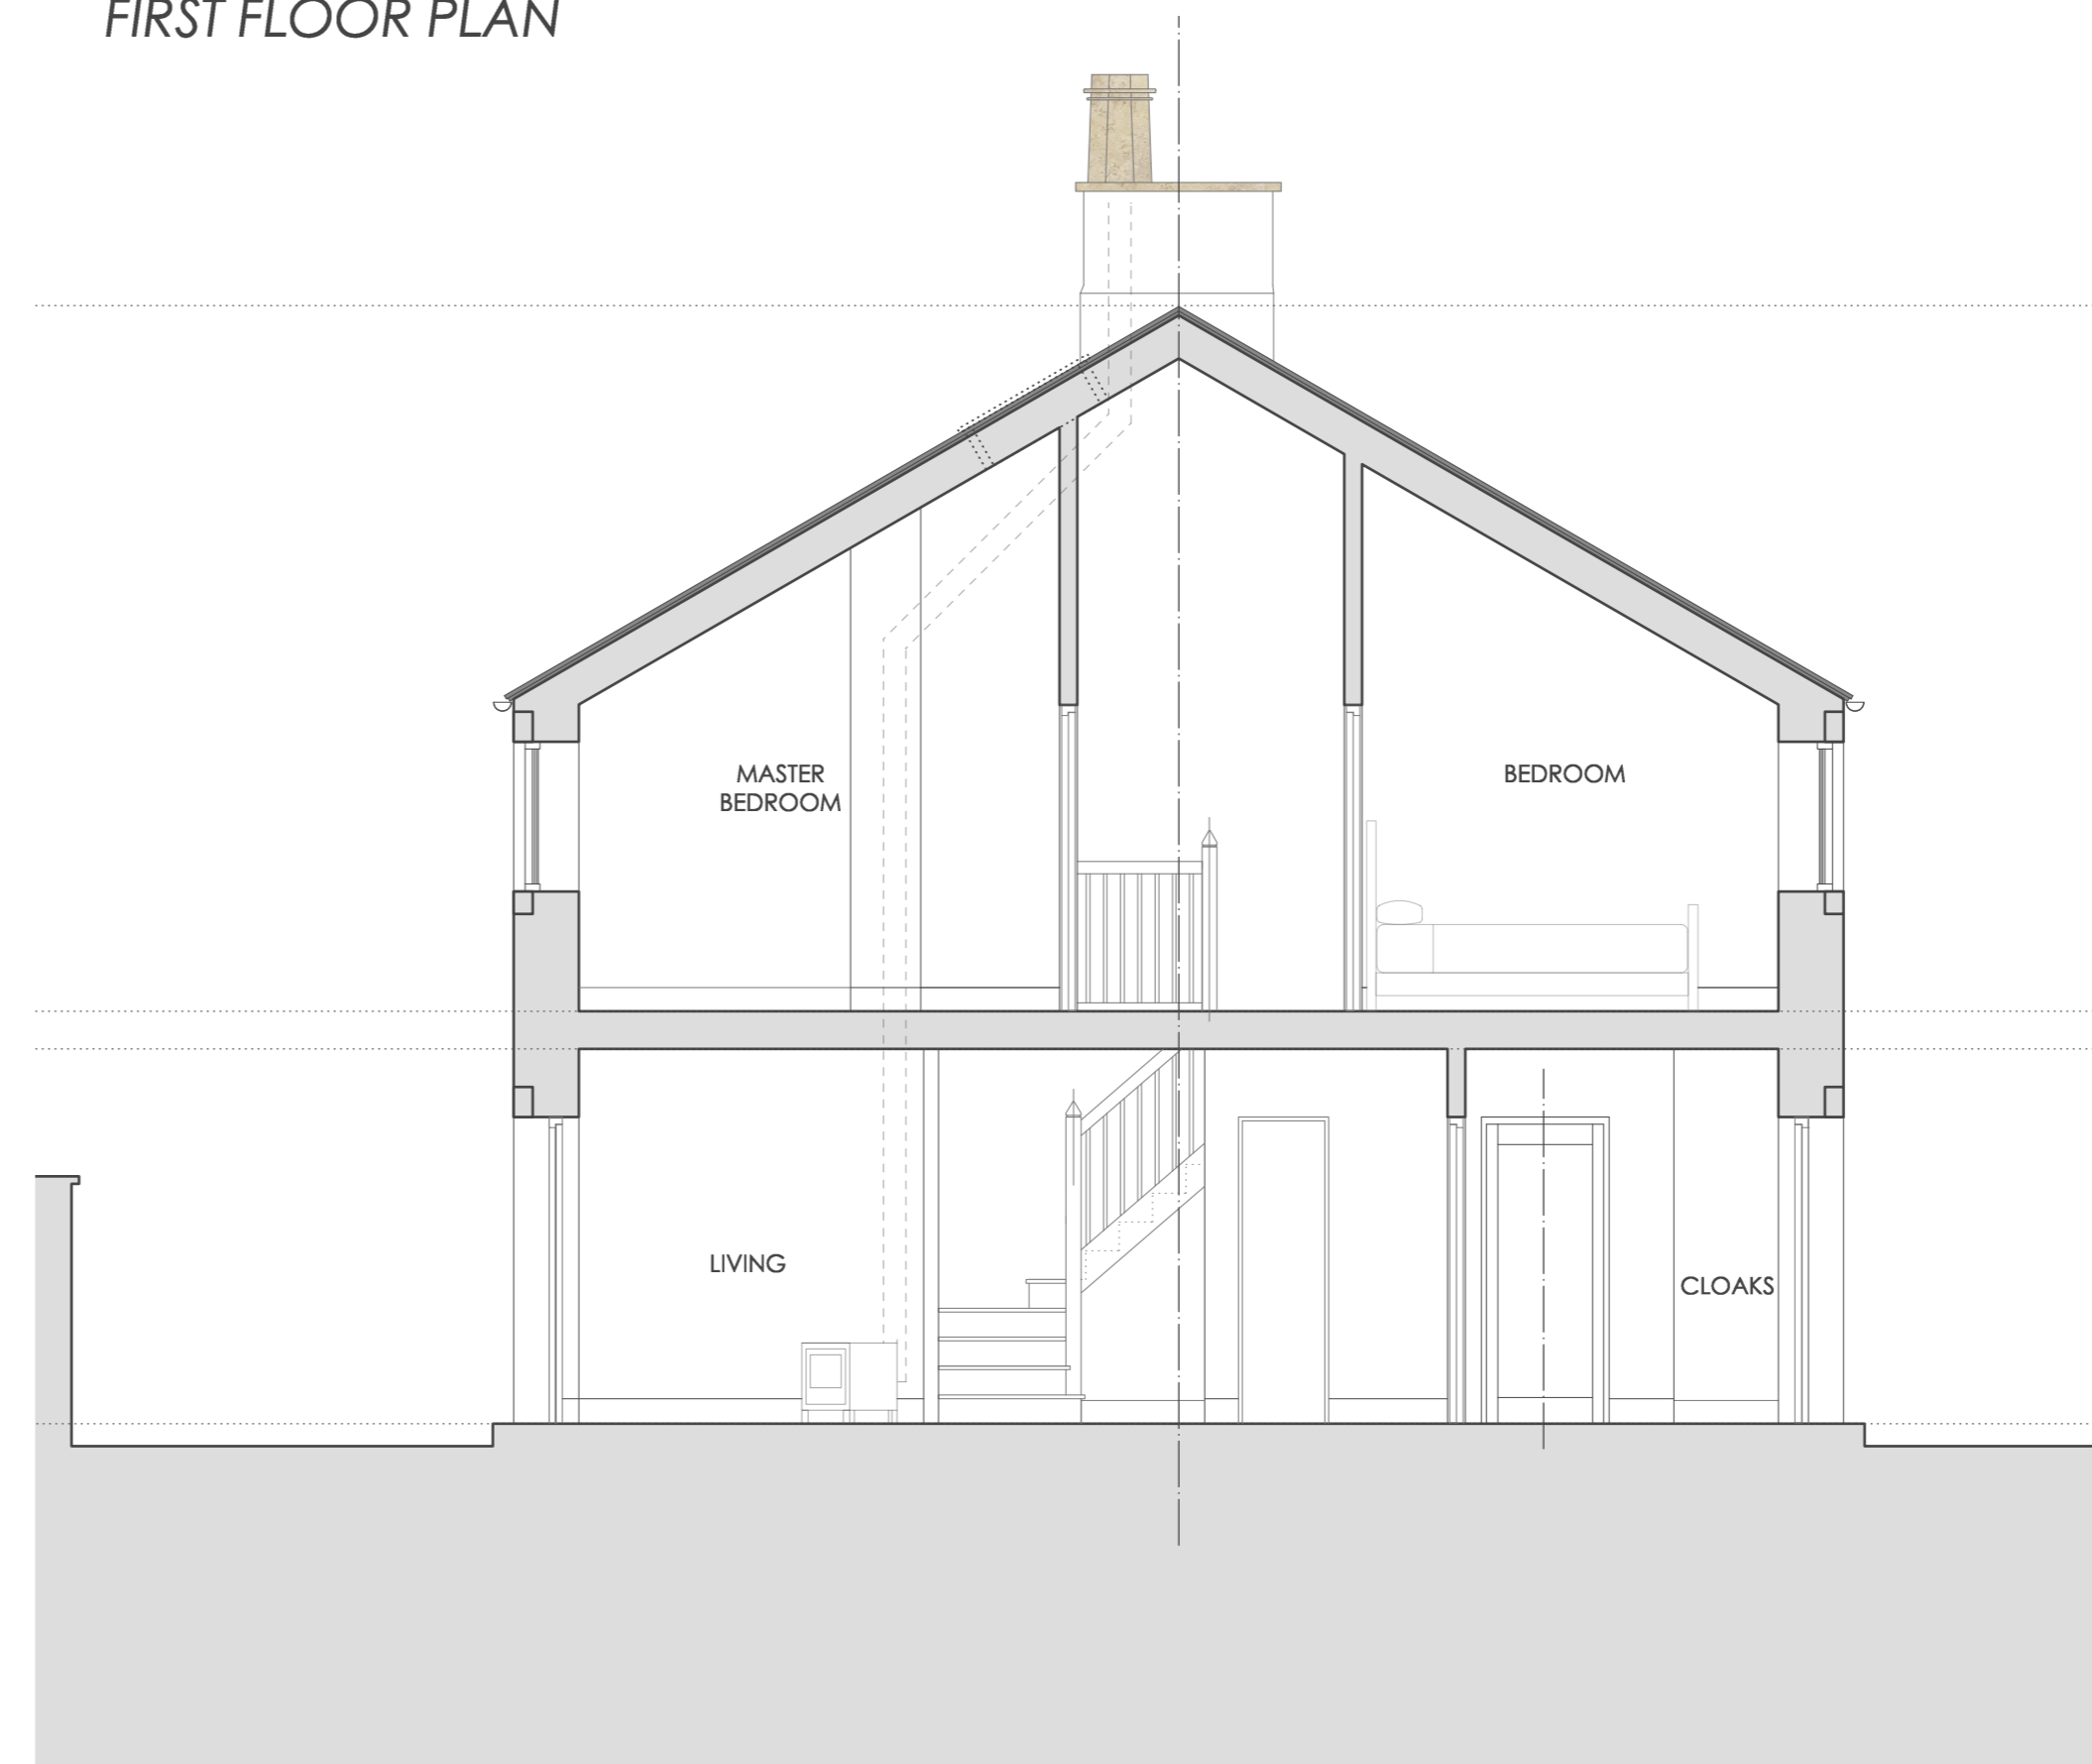

SECTION B-B

Rev.	Date	Revision Notes

Project Title
DUKE OF YORK
GRINDLETON

Drawing Title
PROPOSED HOLIDAY LETS:
PLANS AND SECTIONS

Drawing No. 2515.P.06
Revision

Date December 18 Scale 1:50 @ A1