




FIRST FLOOR PLAN

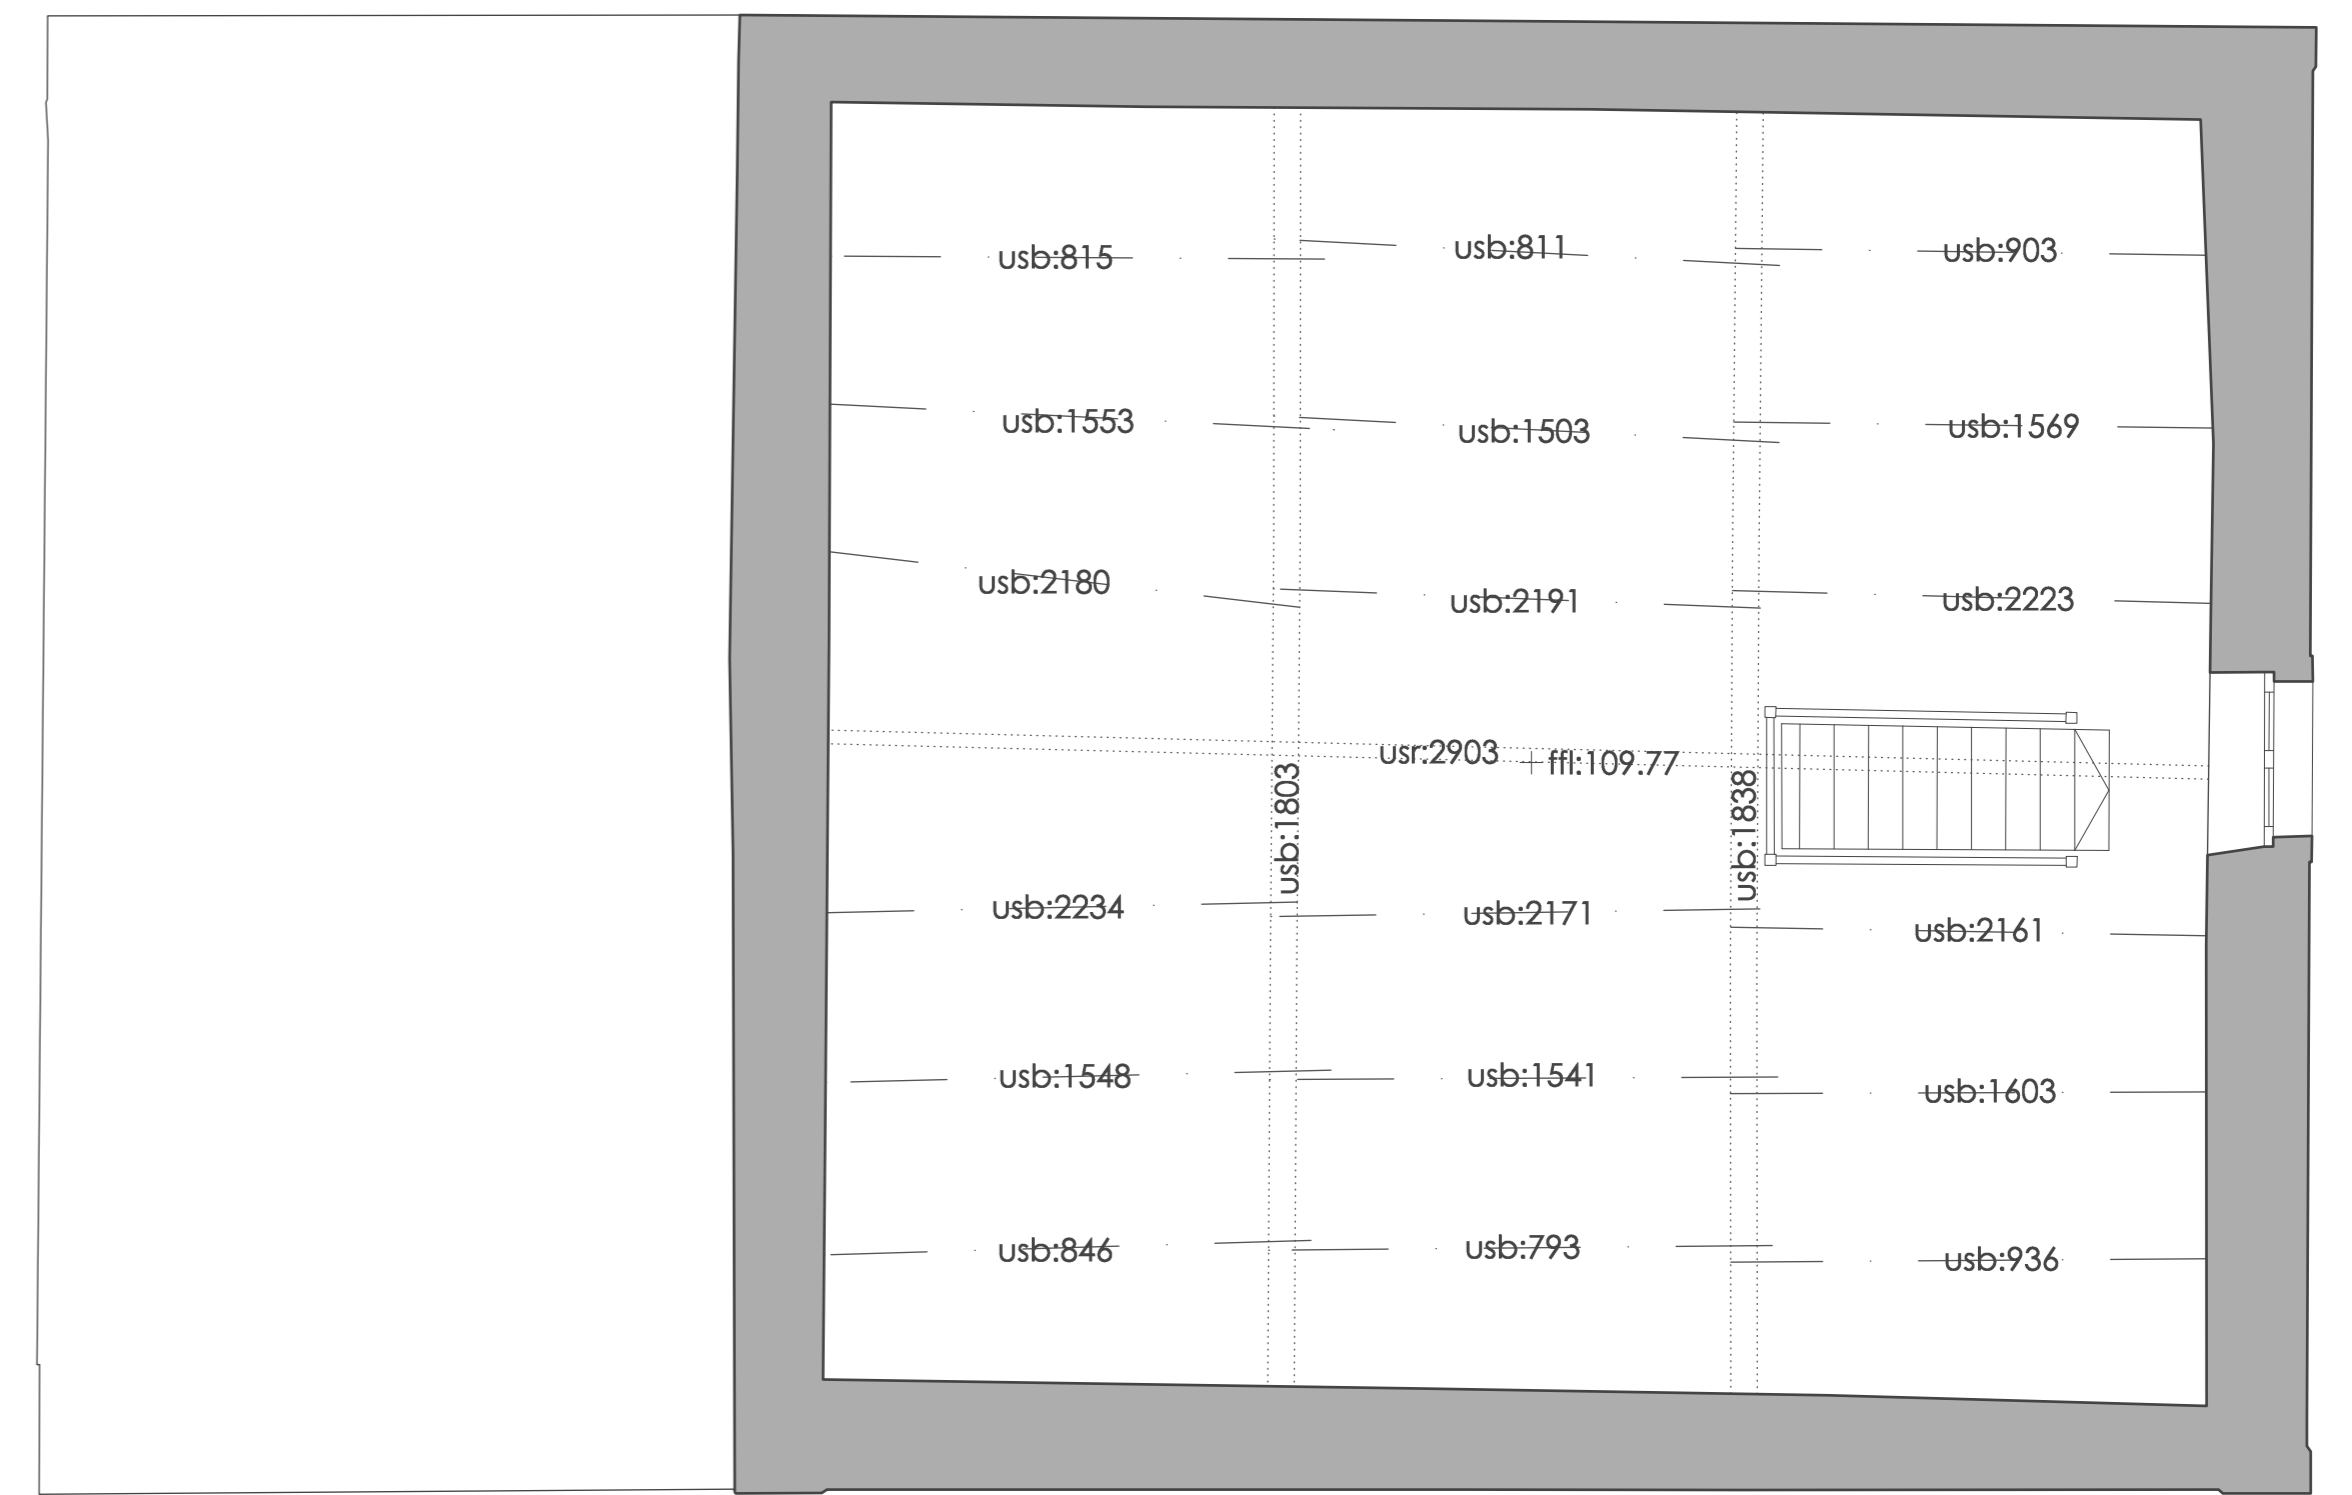

SECOND FLOOR PLAN

Rev.	Date	Revision Notes

Project Title
DUKE OF YORK
GRINDLETON

Drawing Title
EXISTING FIRST AND SECOND FLOOR
PLAN

Drawing No. 2515.E.04

Date December 18 Scale 1:50 @ A1