




GROUND FLOOR PLAN

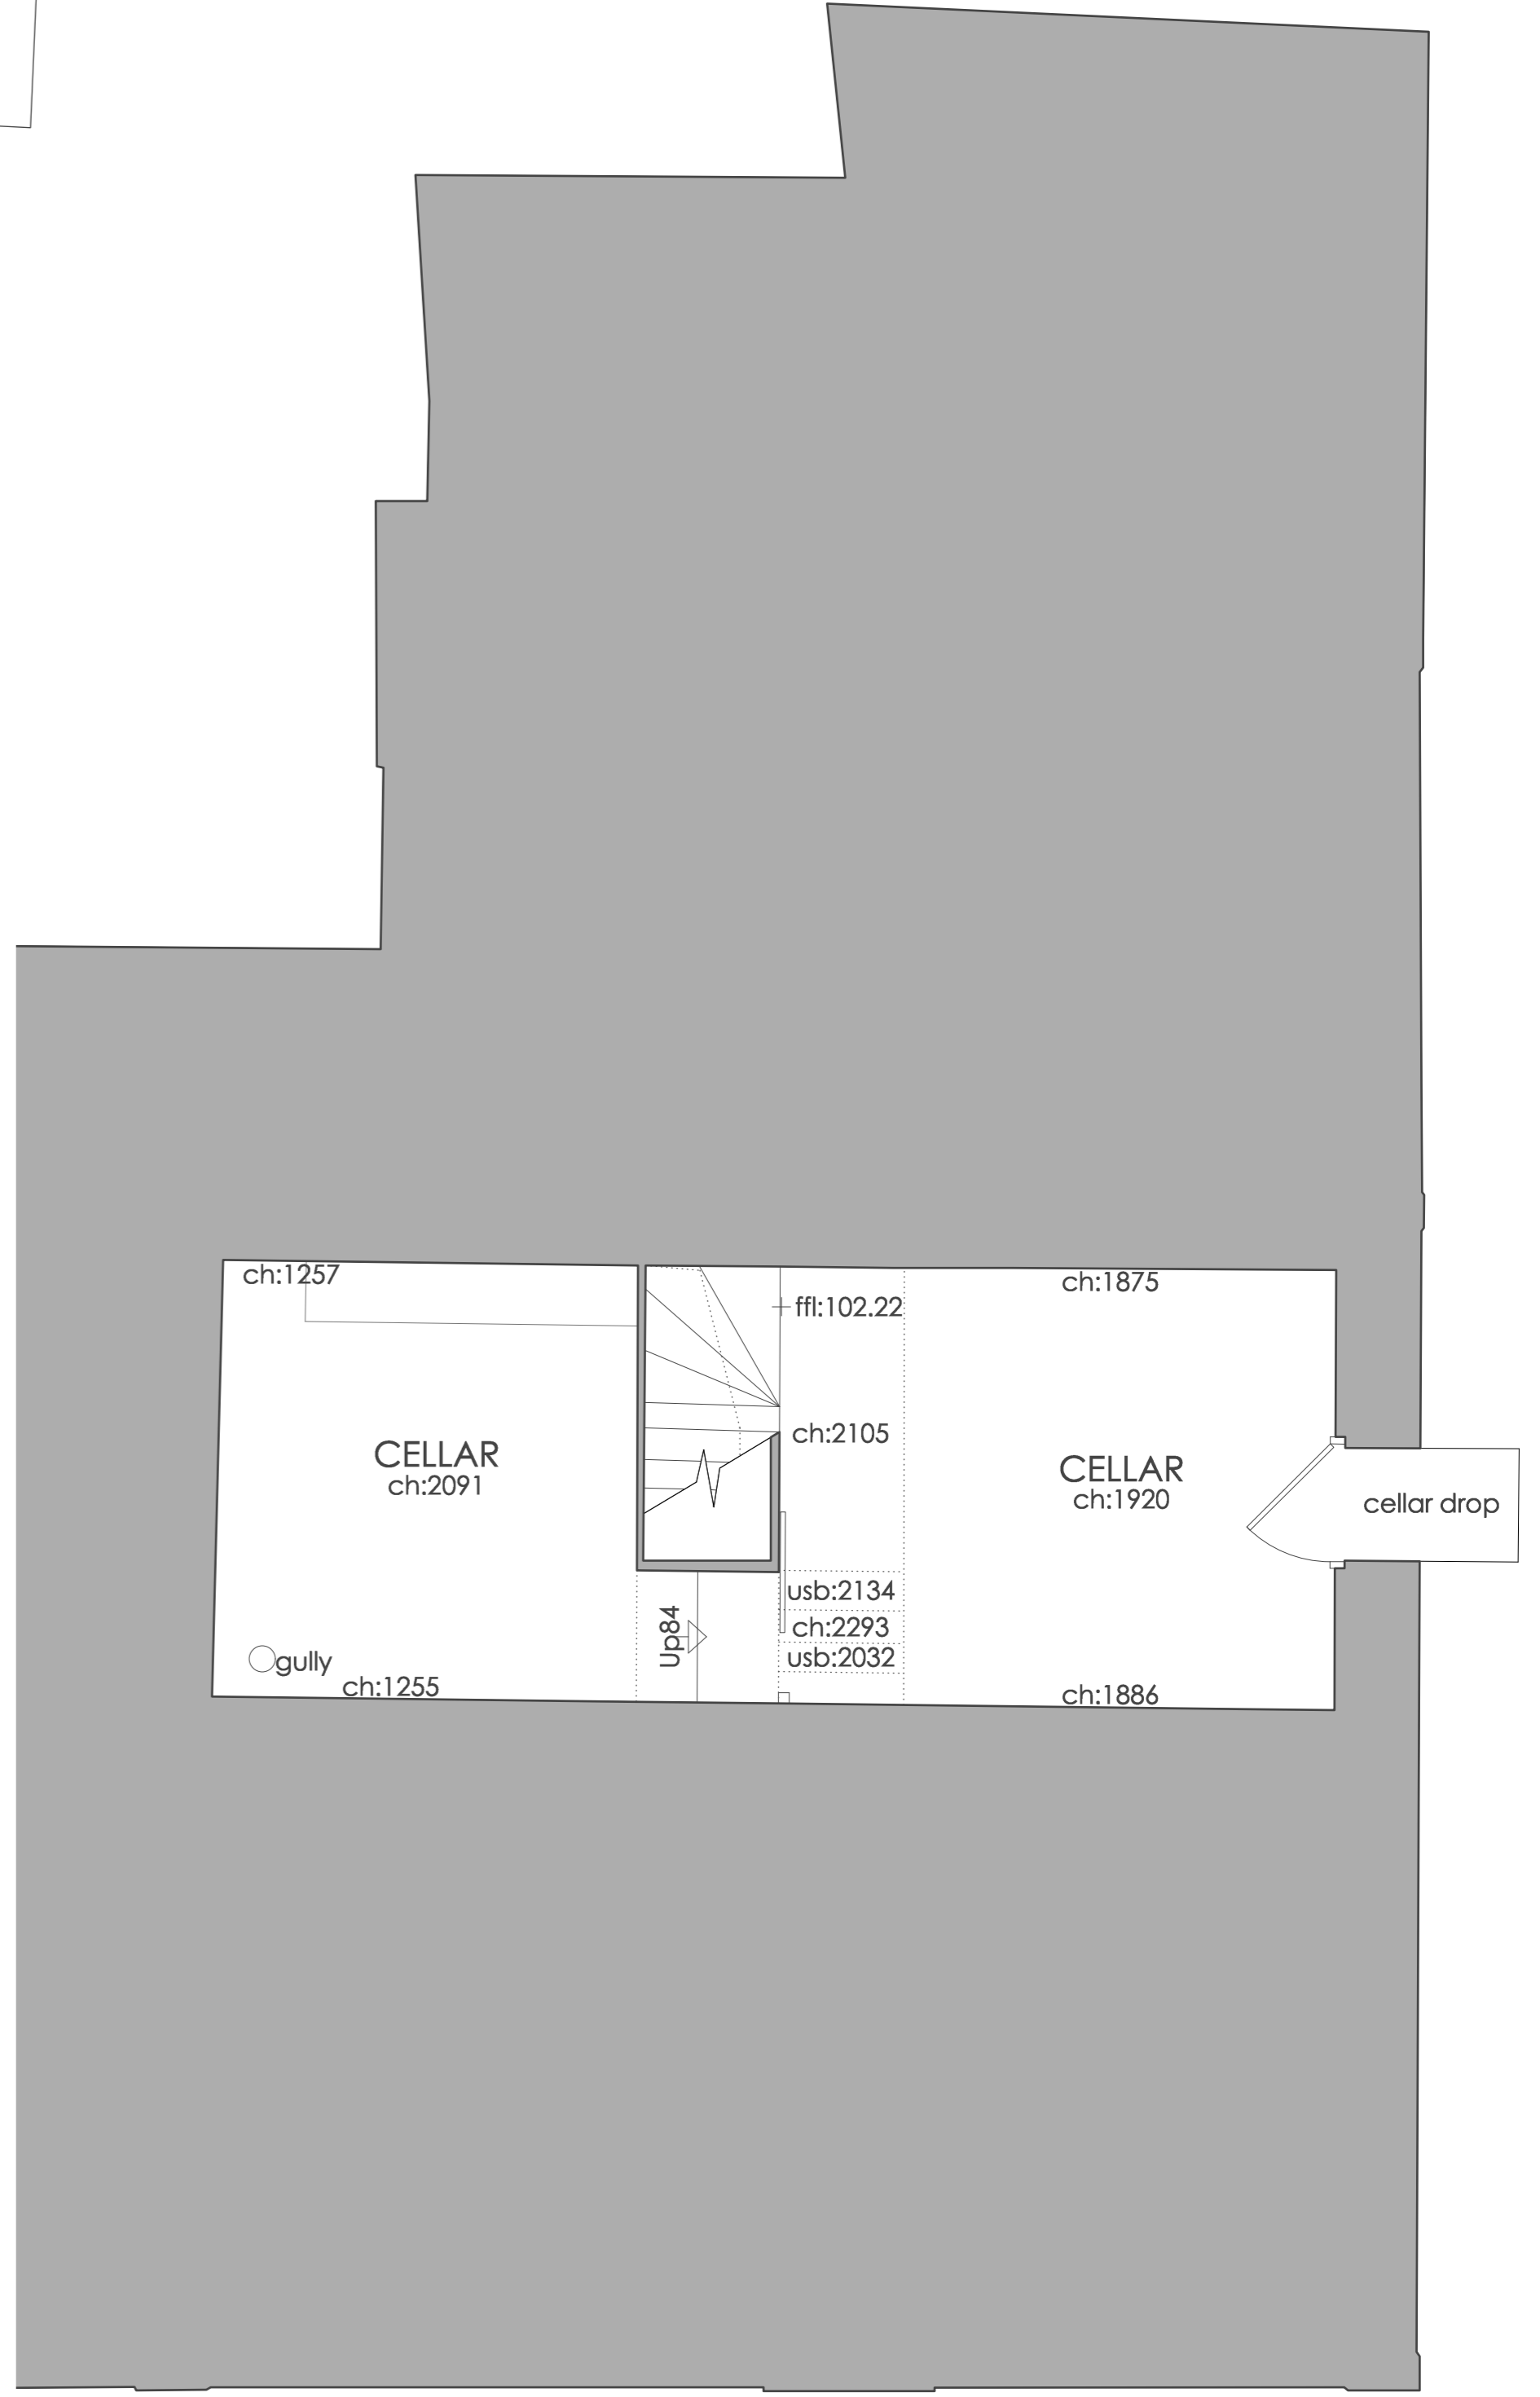

BASEMENT PLAN

| Rev. | Date | Revision Notes |
|---|------|----------------|
| Project Title | | |
| DUKE OF YORK | | |
| GRINDLETON | | |
| Drawing Title | | |
| EXISTING BASEMENT AND GROUND FLOOR PLAN | | |
| Drawing No. | | |
| 2515.E.03 | | |
| Date | | |
| December 18 | | |
| Scale | | |
| 1:50 @ A1 | | |