
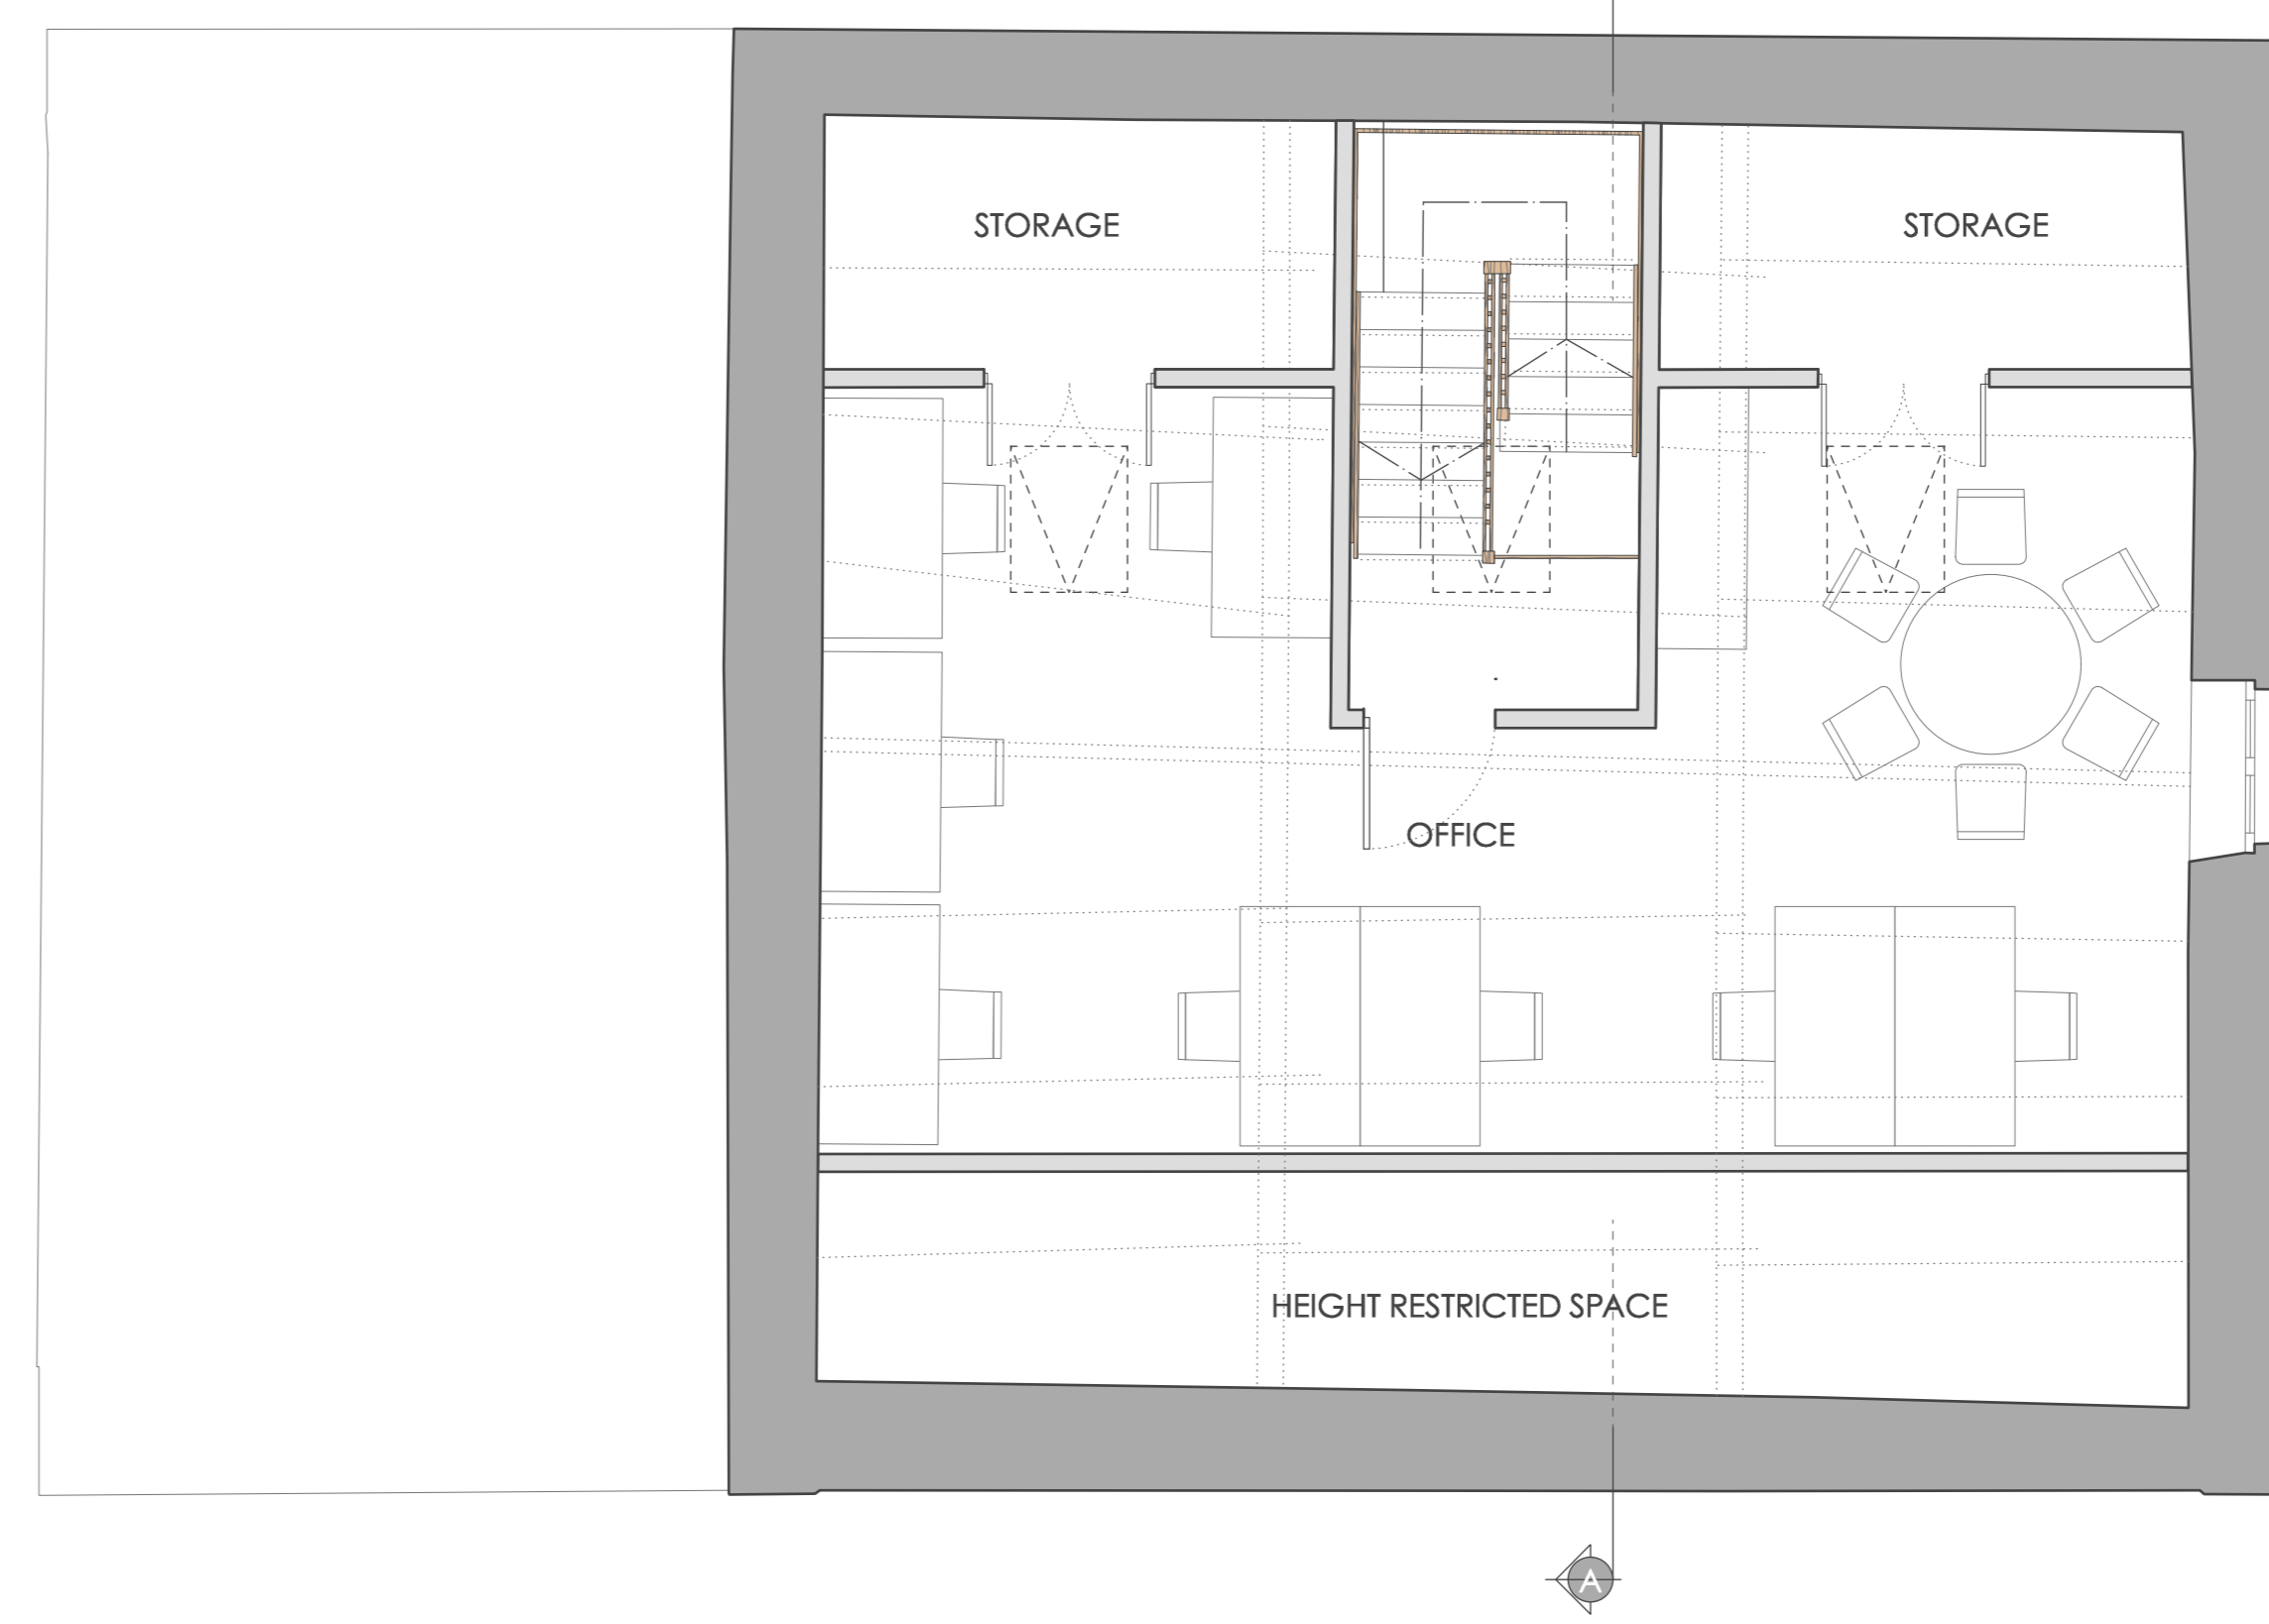


FIRST FLOOR PLAN

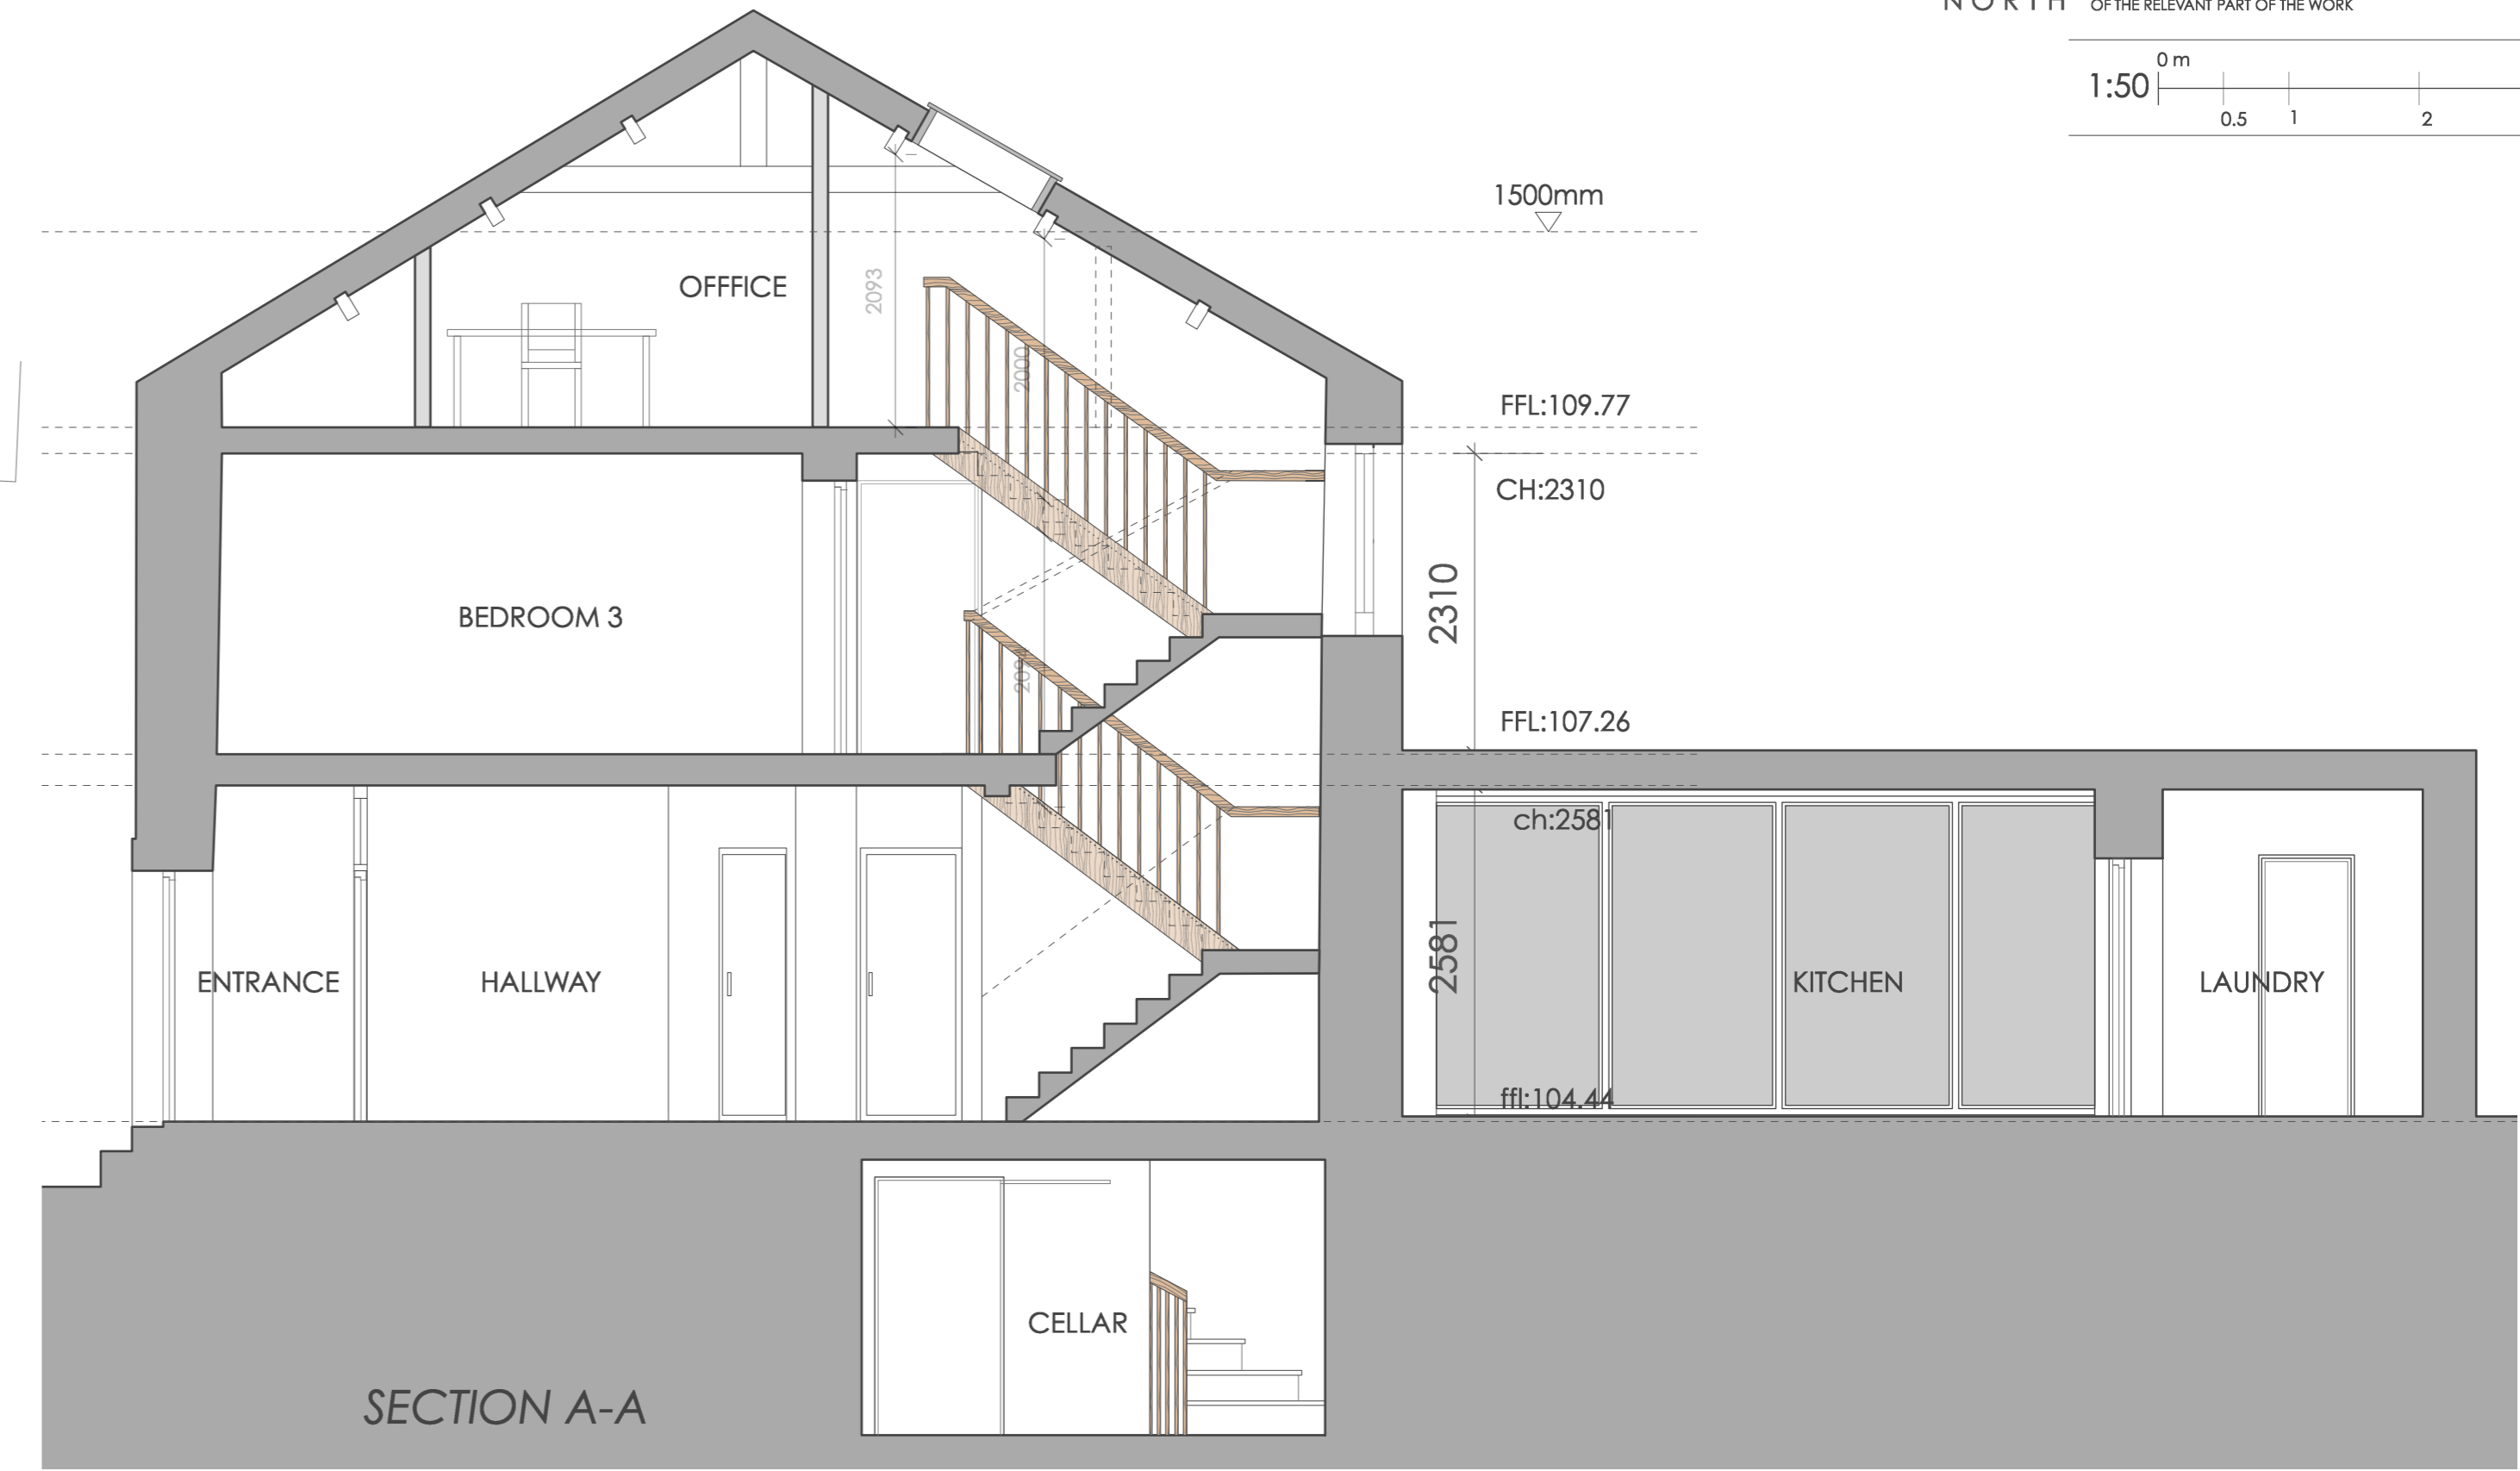

SECOND FLOOR PLAN

Rev.	Date	Revision Notes

Project Title  
**DUKE OF YORK**  
 GRINDLETON

Drawing Title  
 PROPOSED FIRST AND SECOND FLOOR  
 PLANS

Drawing No. 2515.P.03

Date December 18 Scale 1:50 @ A1