


NOTES ON MATERIALS


- ROOF - DARK SLATE TO MATCH EXISTING ON SITE
- WALLS - NATURAL WHITE RENDER FINISH
- WINDOWS - HARDWOOD TIMBER FRAME WITH ASHLAR STONE SURROUNDS
- DOORS - TIMBER BOARD
- GARAGE DOORS - TIMBER BOARD WITH GLAZED PANELS
- ROOFLIGHTS - CONSERVATION STYLE
- STONEMWORK - ASHLAR STONE QUIONS

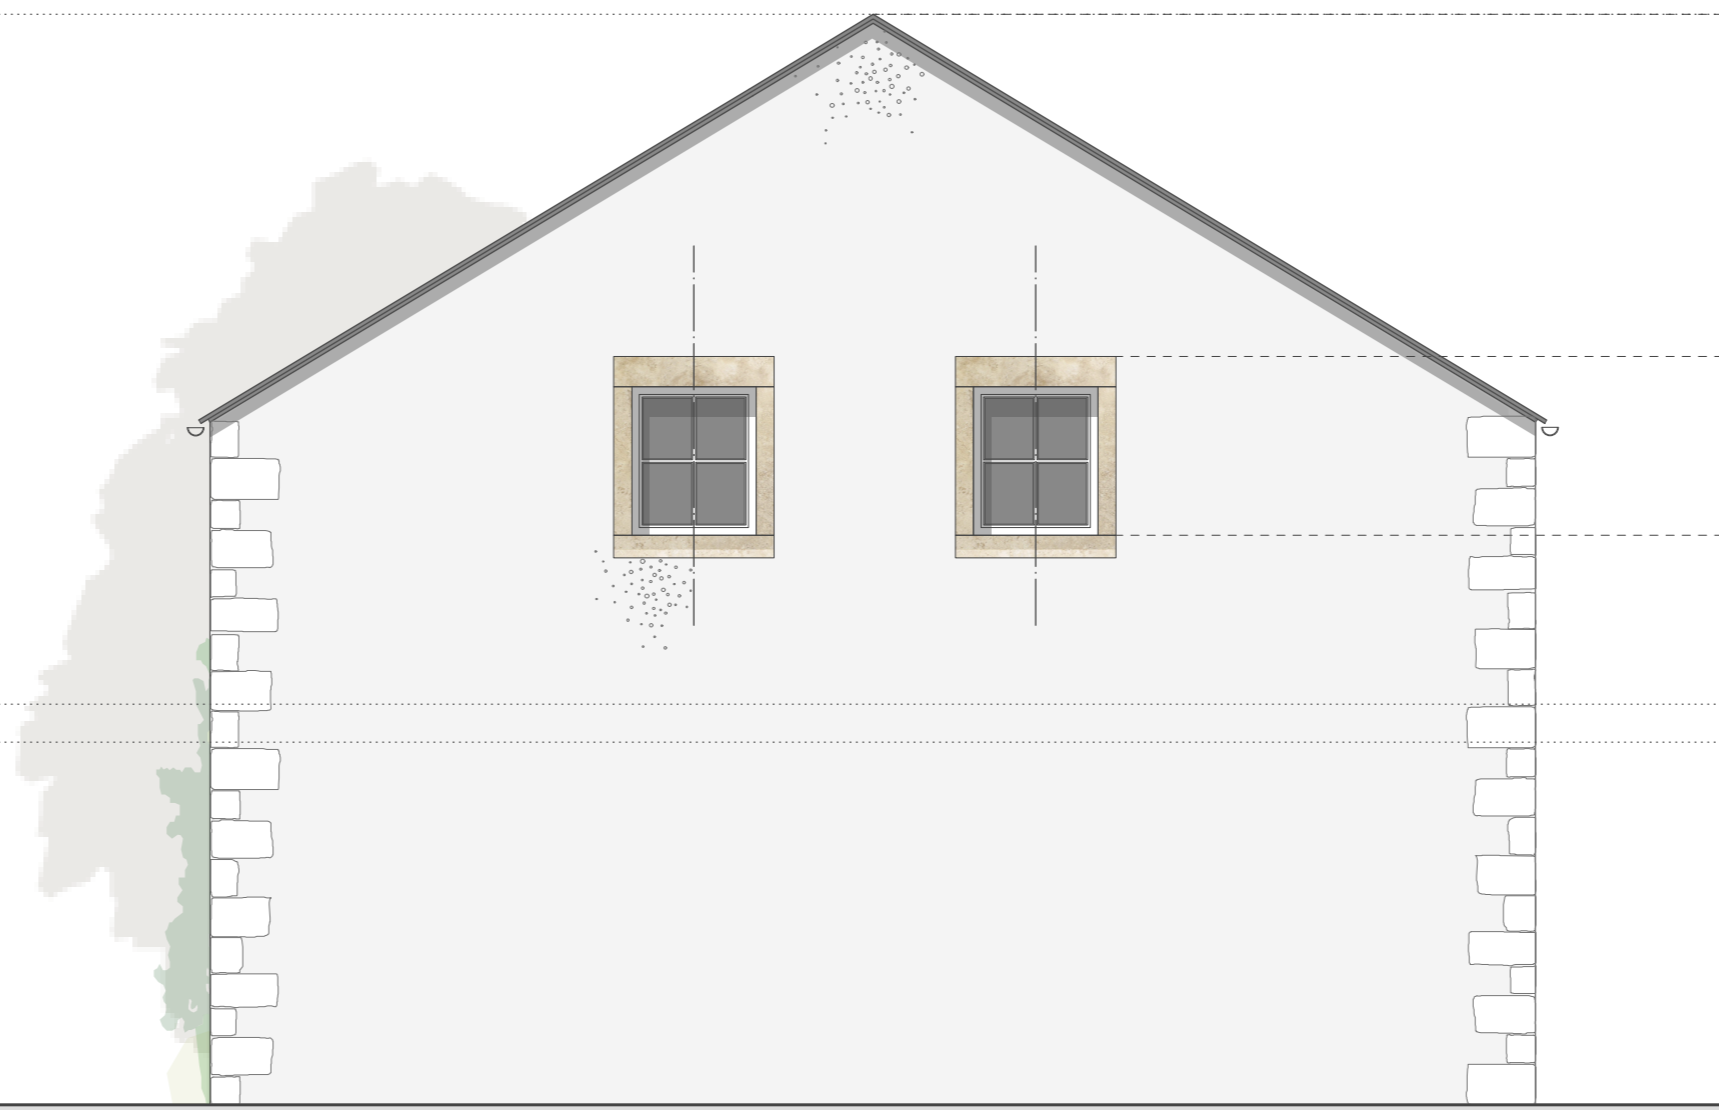


SOUTH EAST ELEVATION



SOUTH WEST ELEVATION

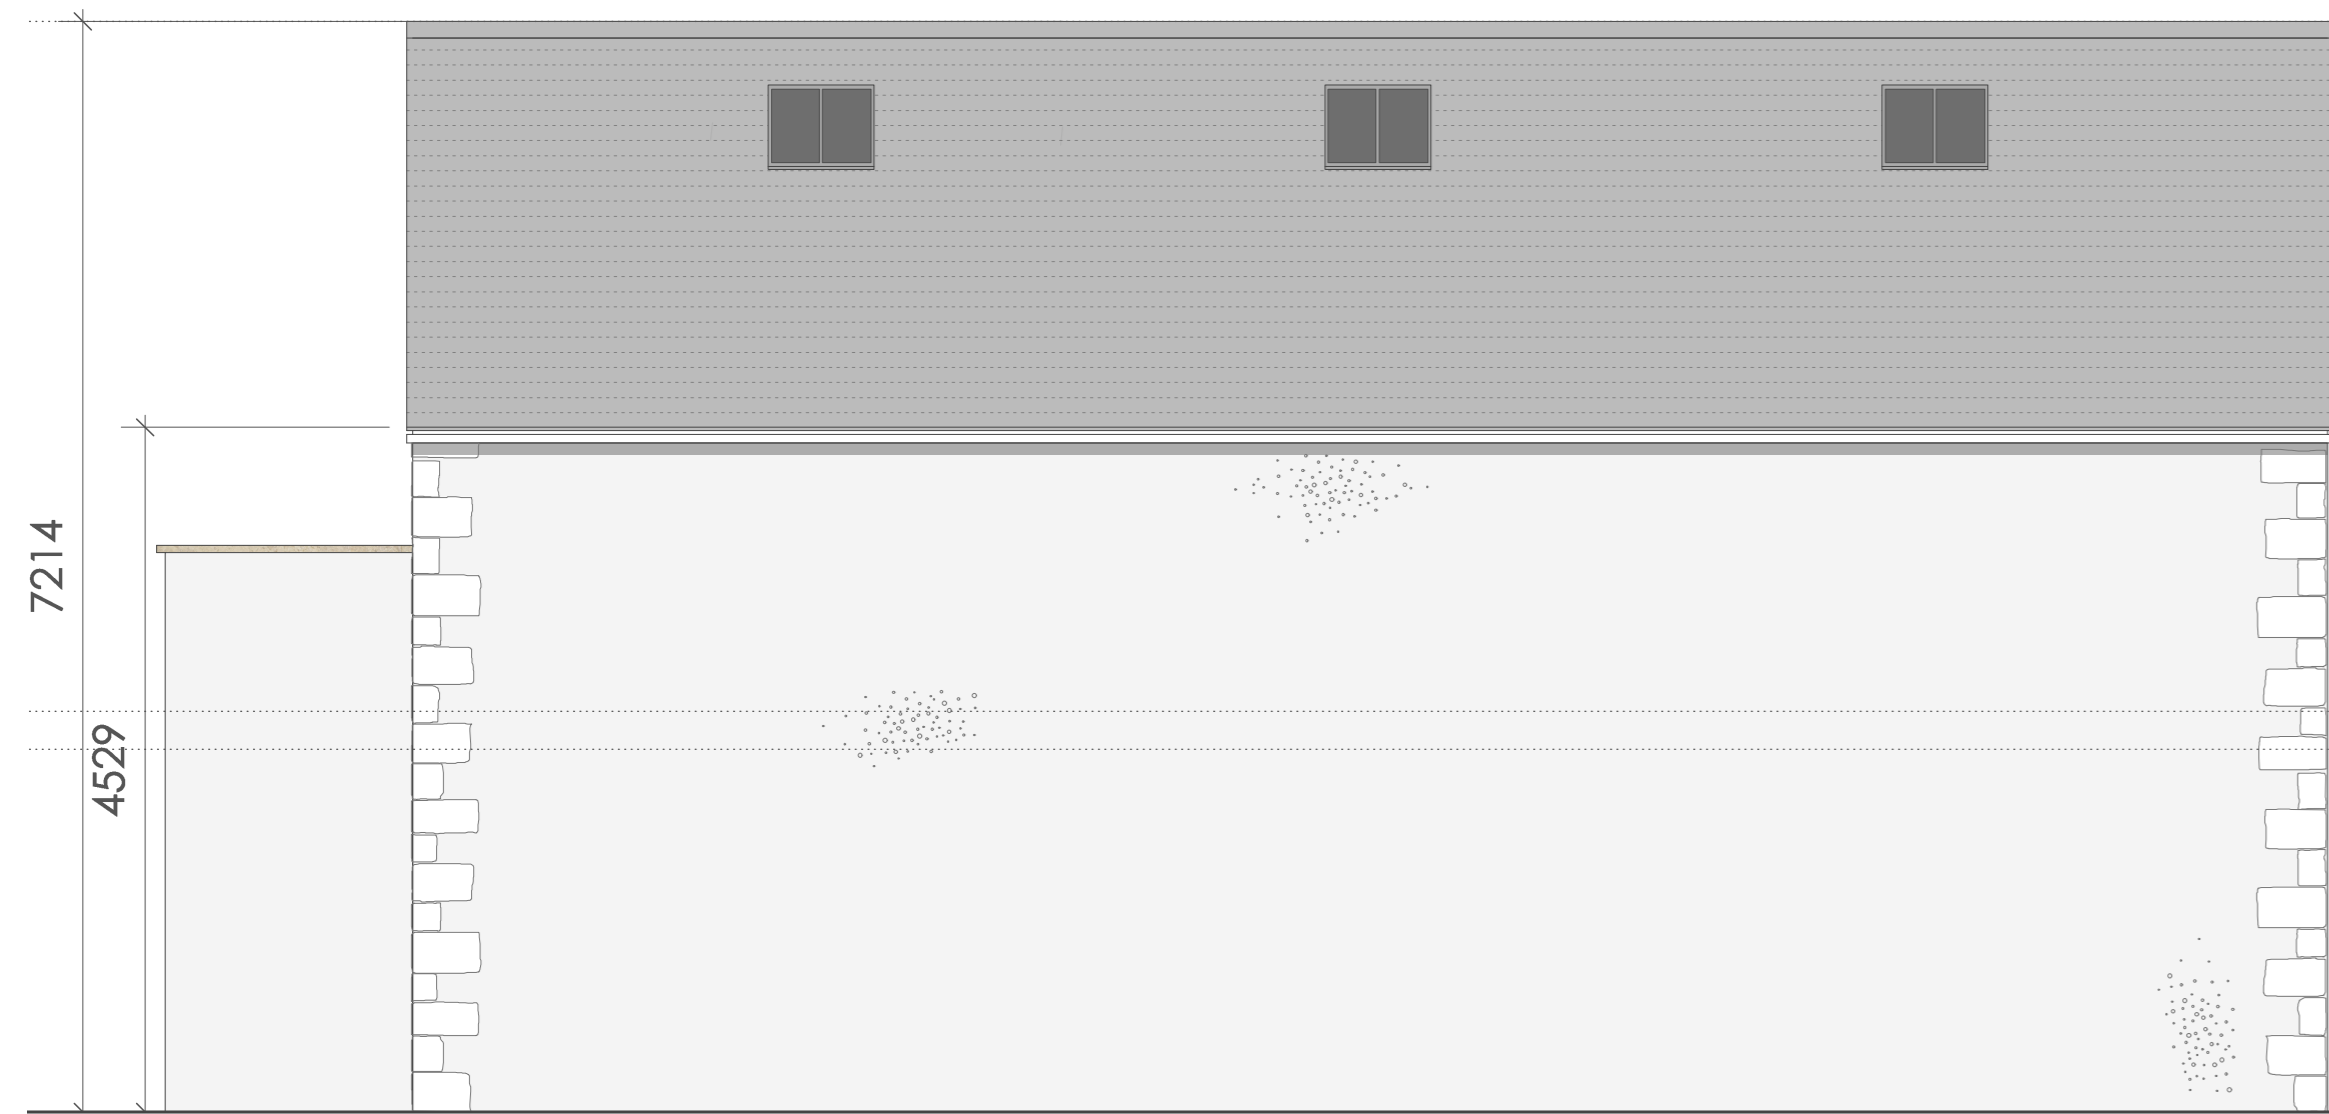


NORTH WEST ELEVATION

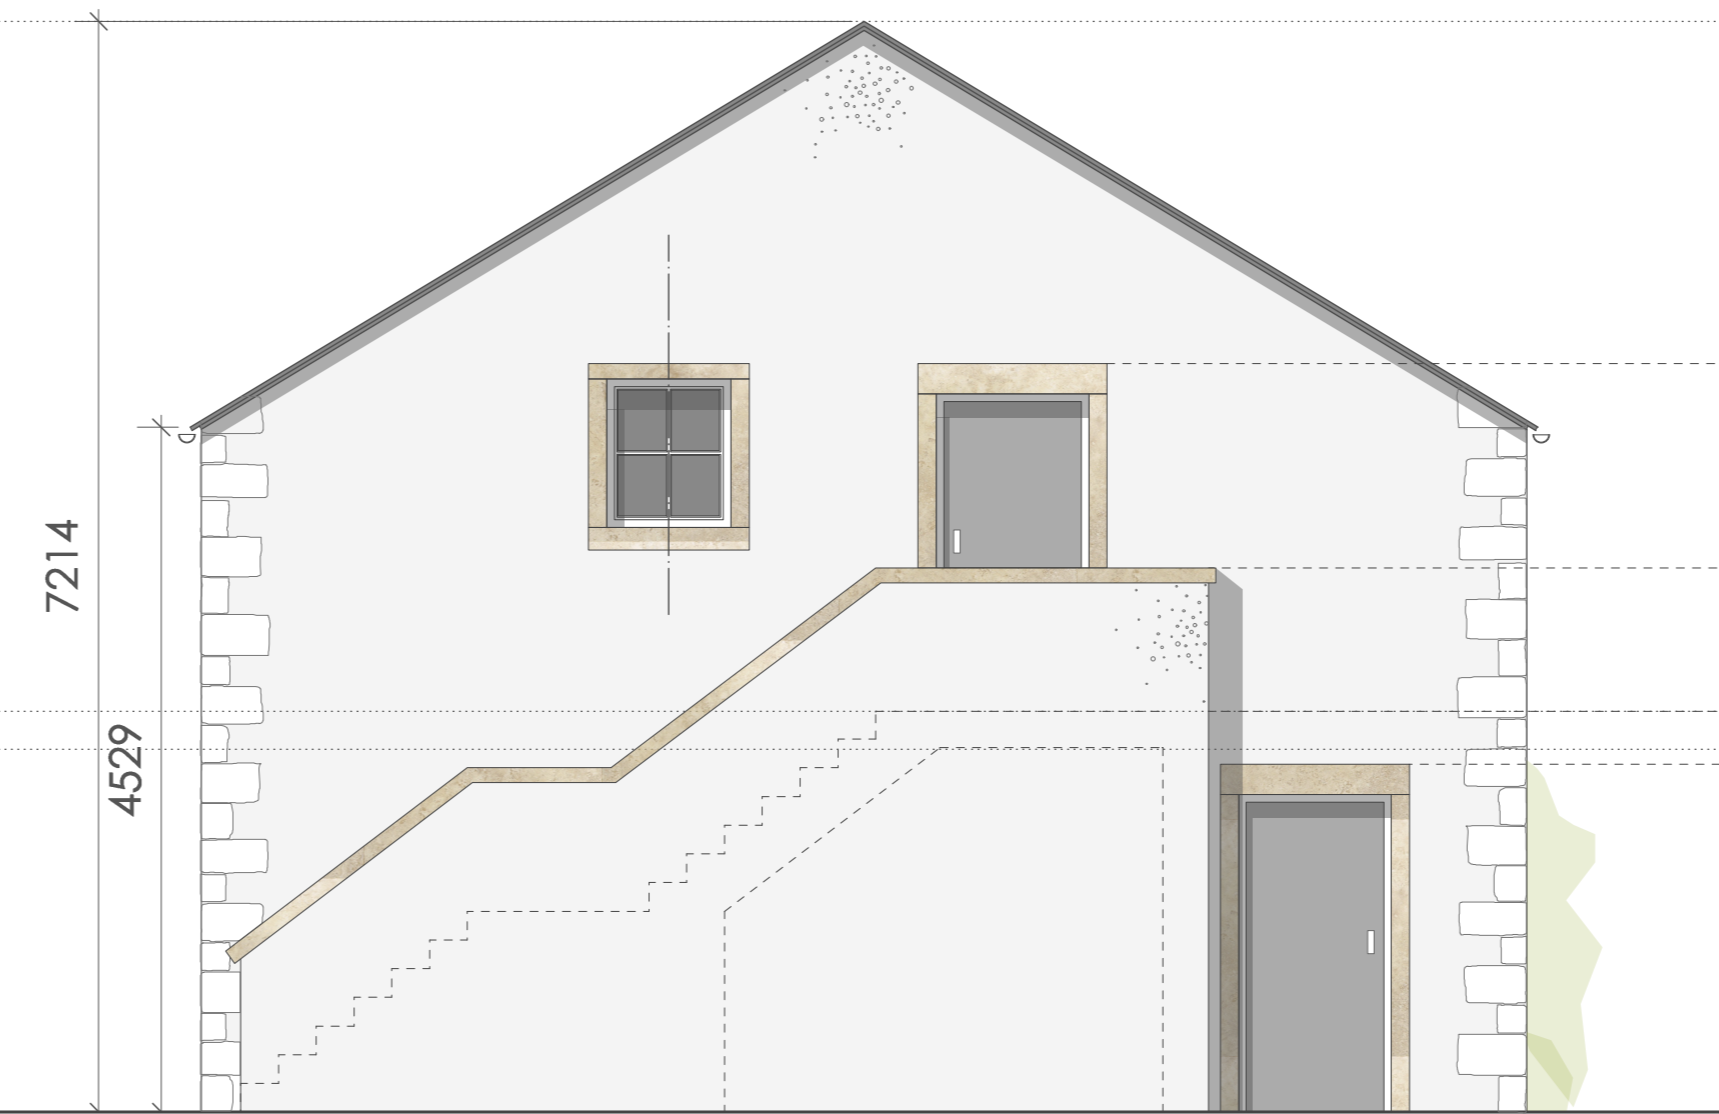


NORTH EAST ELEVATION



SECTION A-A

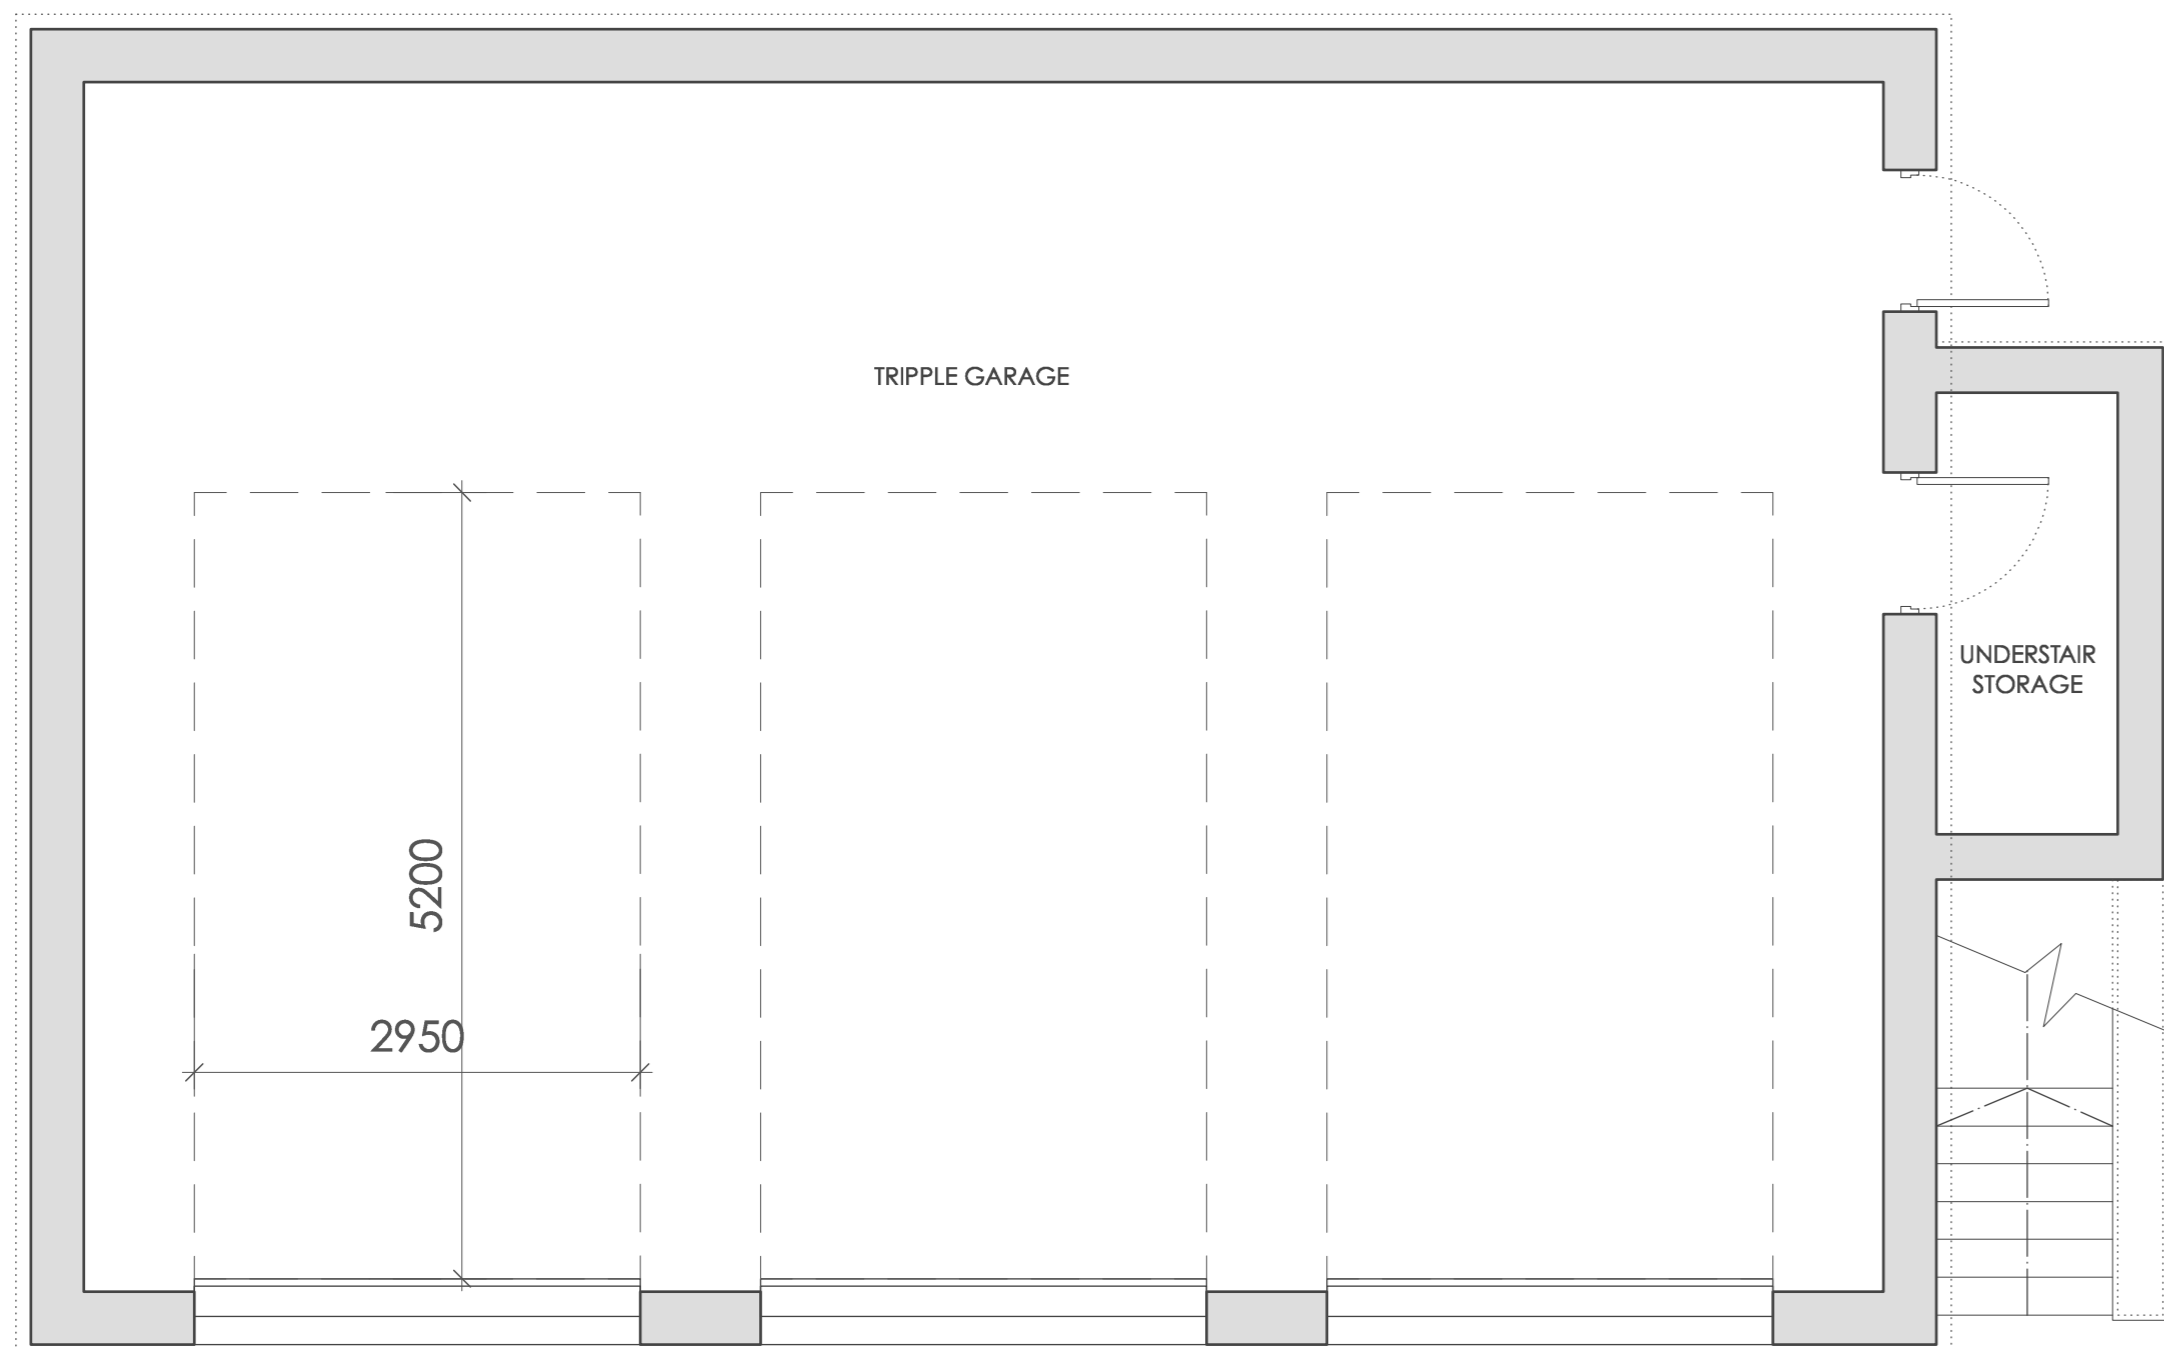

GROUND FLOOR PLAN

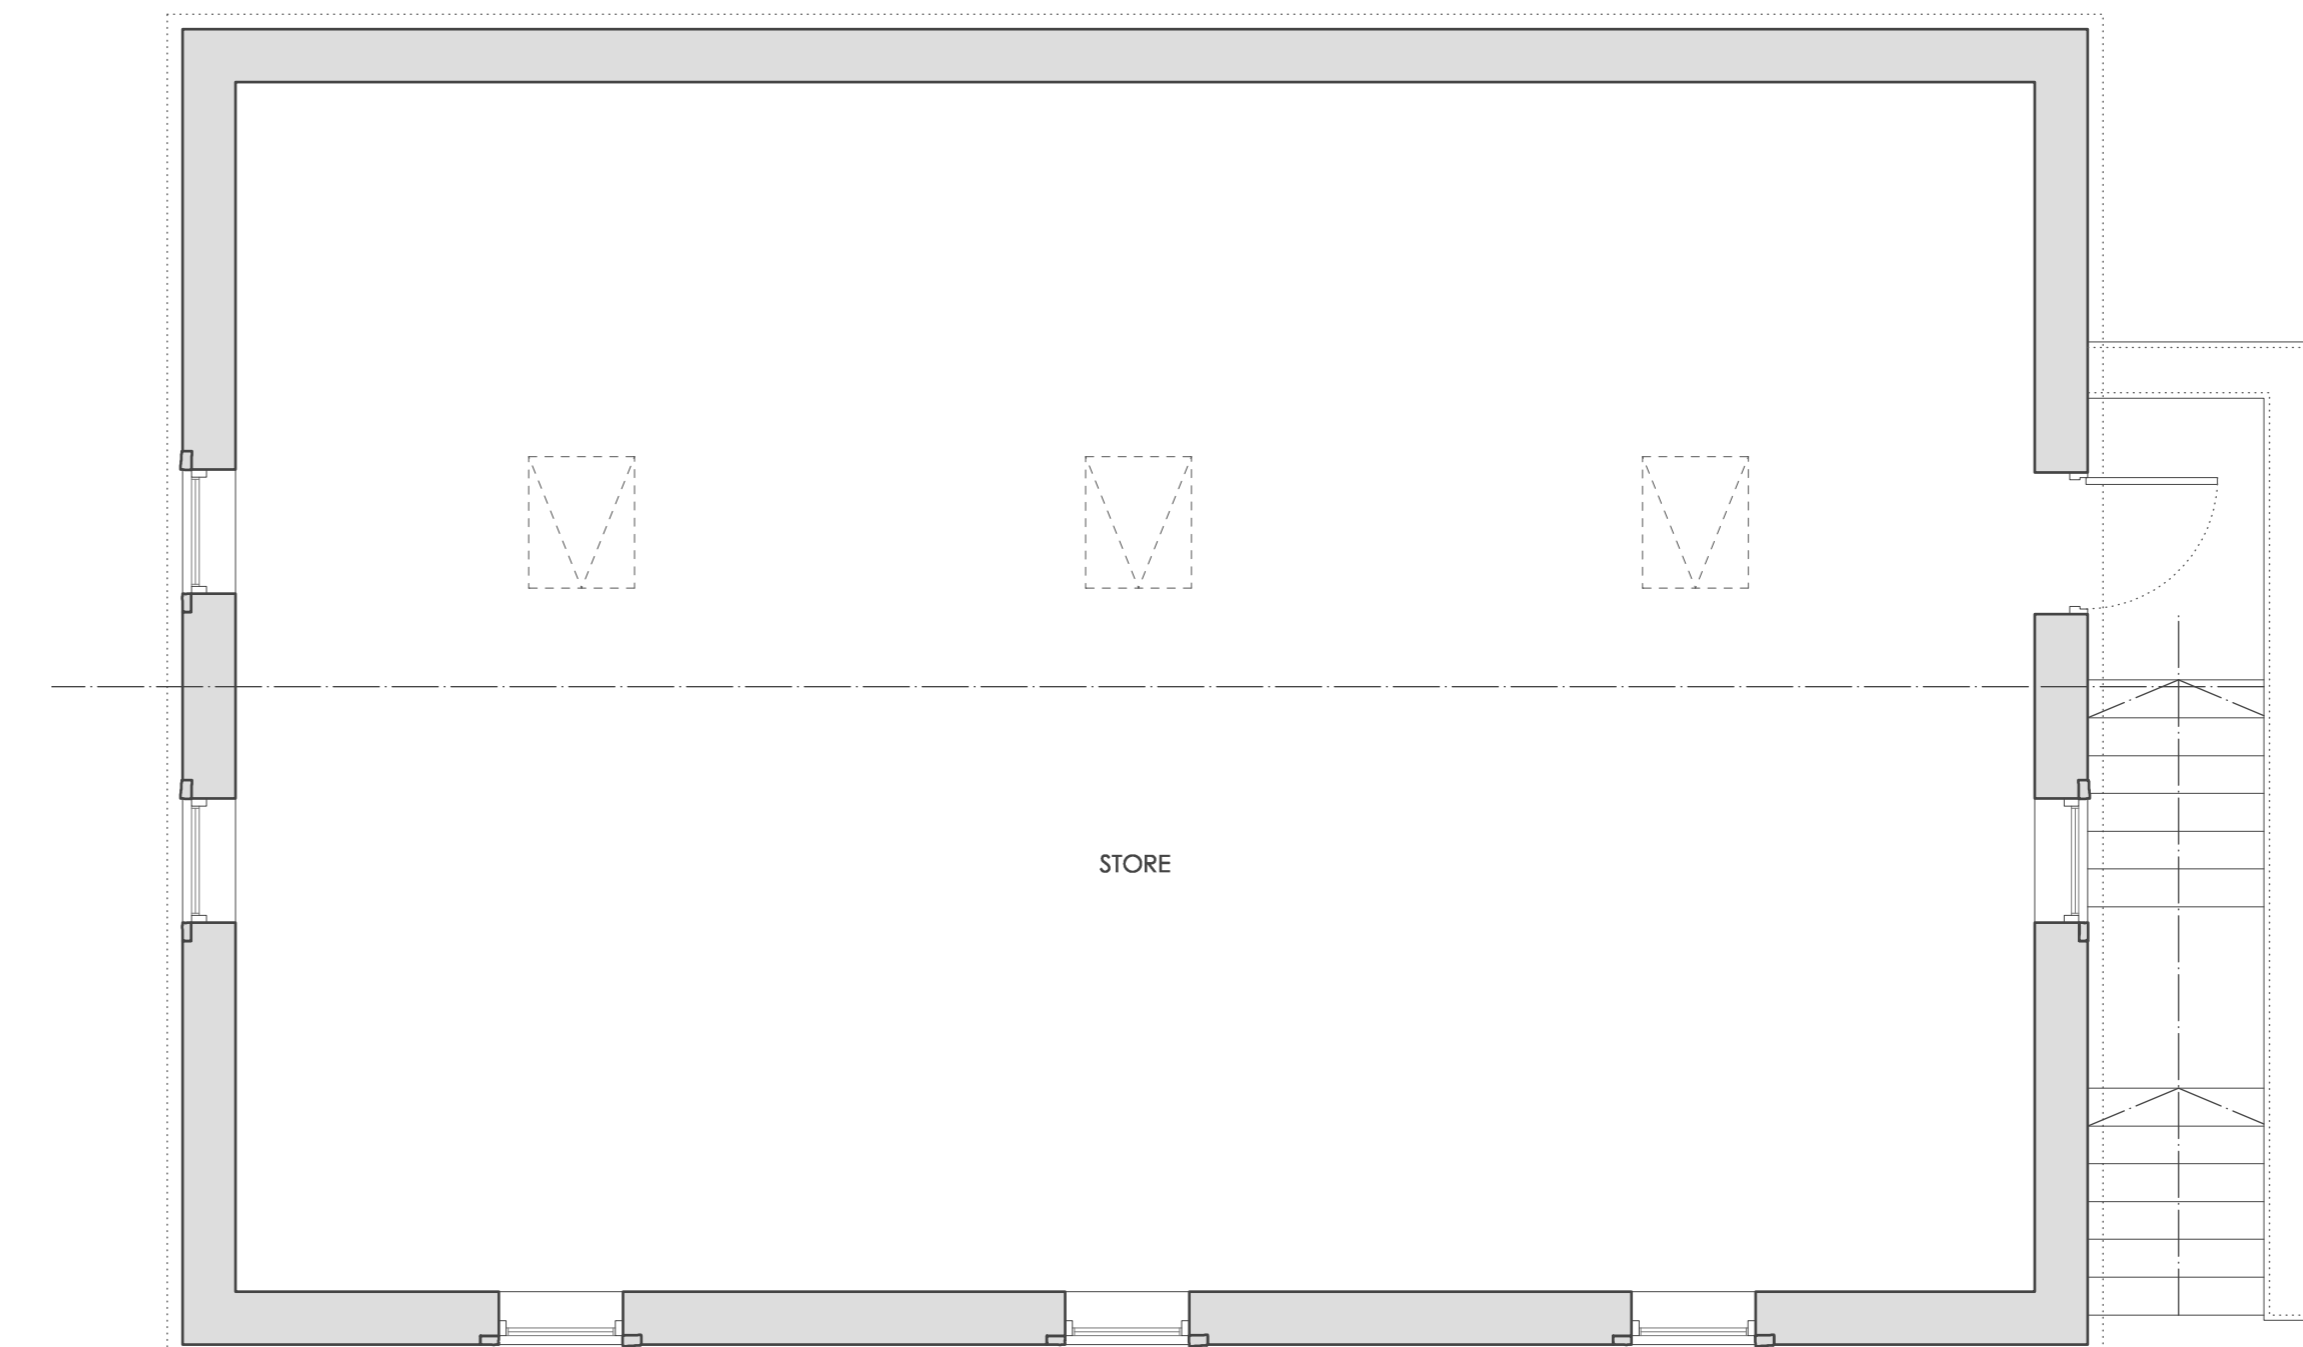

FIRST FLOOR PLAN

Rev.	Date	Revision Notes

Project Title
DUKE OF YORK GRINDLETON

Drawing Title
PROPOSED GARAGE PLANS, SECTIONS AND ELEVATIONS

Drawing No. **2515.P.05** Revision

Date **December 18** Scale **1:50 @ A1**