




Portable Office Cabin

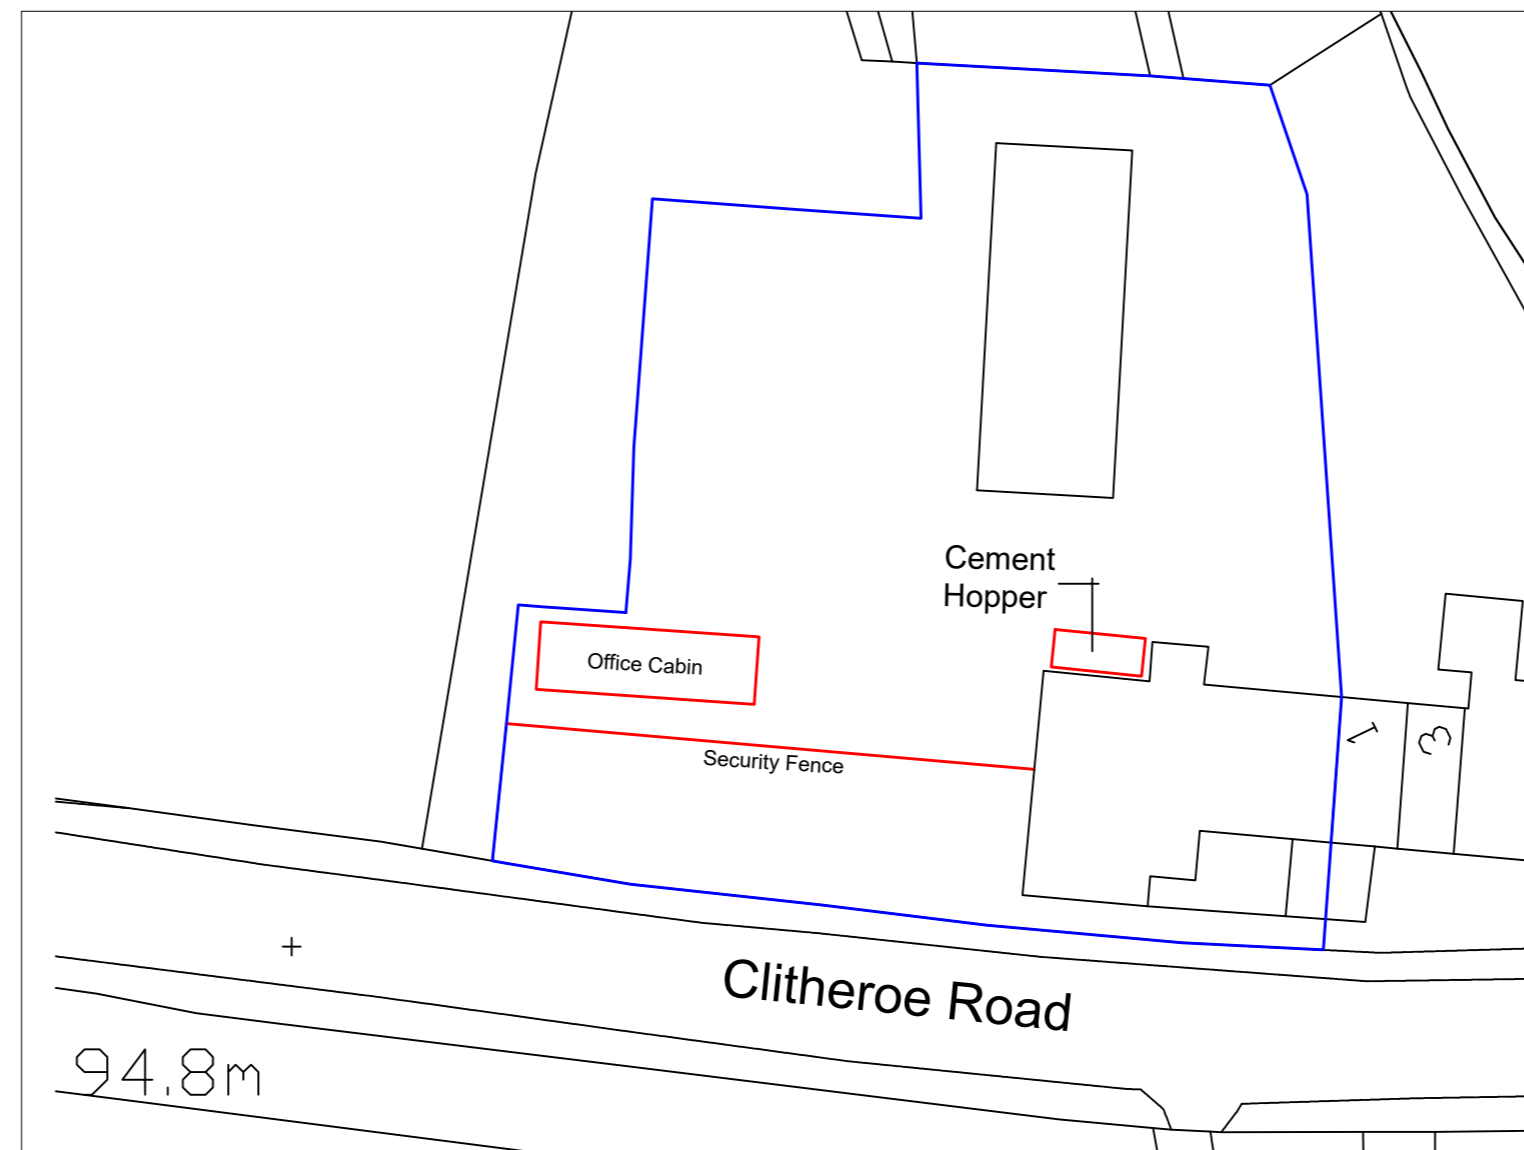


Existing Site Plan - 1:500



Cement Hopper



Security Fence and Gate

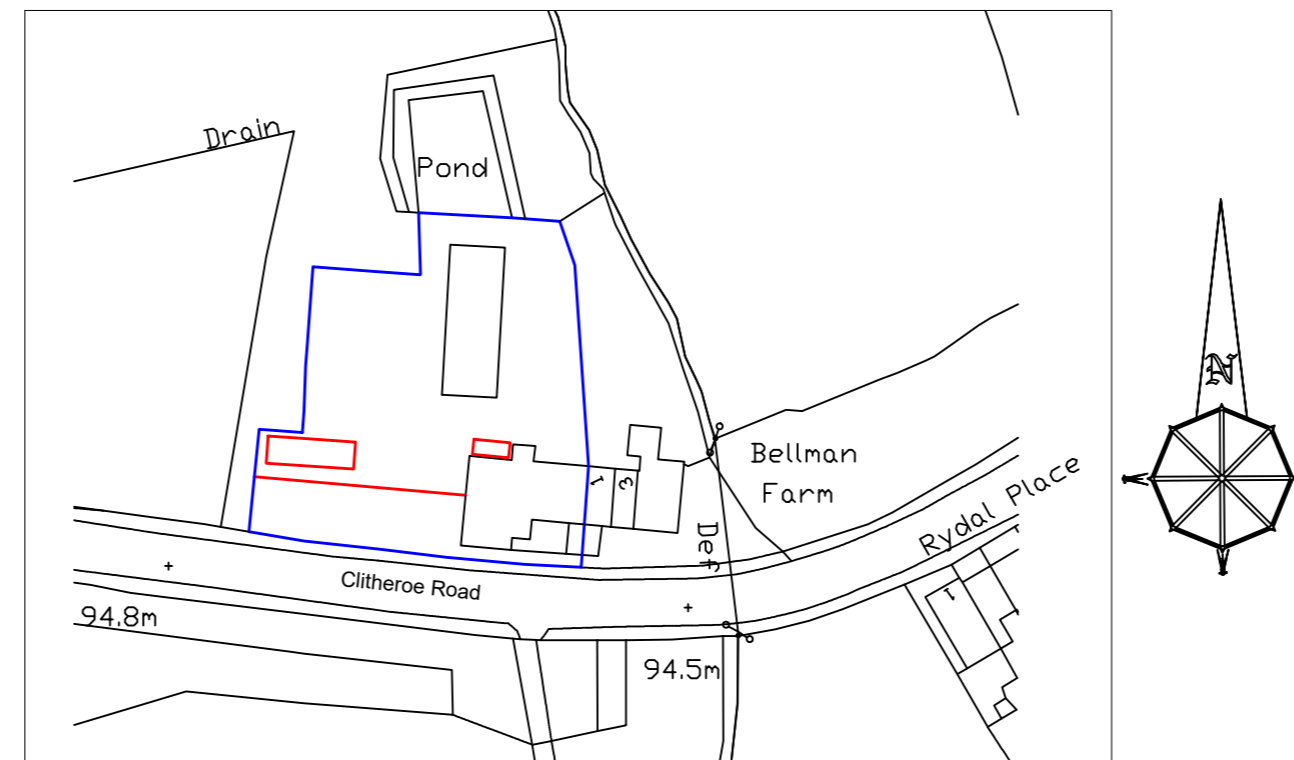

Location Plan - 1:1250




Cement Hopper



Security Fence and Gate



Security Fence and Gate

 Gary Hoerty Associates Gary Hoerty Associates Chartered Surveyors Suite 9 - Grindleton Business Centre The Spinney Grindleton Clitheroe Lancashire BB7 4DH T: 01200 449700 Email: info@ghaonline.co.uk	Project (No: Bai.827.2560) Retrospective planning application for the retention of an existing portable office building, cement hopper and security gate and fence at Ballman Farm, Clitheroe Road Chatburn Clitheroe BB7 4JX	
	Title: Elevation Photographs, Existing Site Plan, Location Plan.	
Drawing No: Bai/827/2560/01	Drawn: PF	
Client: Mr J Bailey		
Date: December 2018	Scale: 1:500 & 1:1250 @ A2	
Amendments:		
Notes: All work is to be carried out to the latest current British standards Codes of Practice and recognised working practices. All work and materials should comply with Health and Safety legislation. All dimensions are in millimetres where explicitly shown otherwise. The contractor should check and certify all dimensions as work proceeds and notify the architect of any discrepancies. Do not scale off the drawings, if in doubt ask.		