


Location Plan scale 1:1250



Site Plan scale 1:500

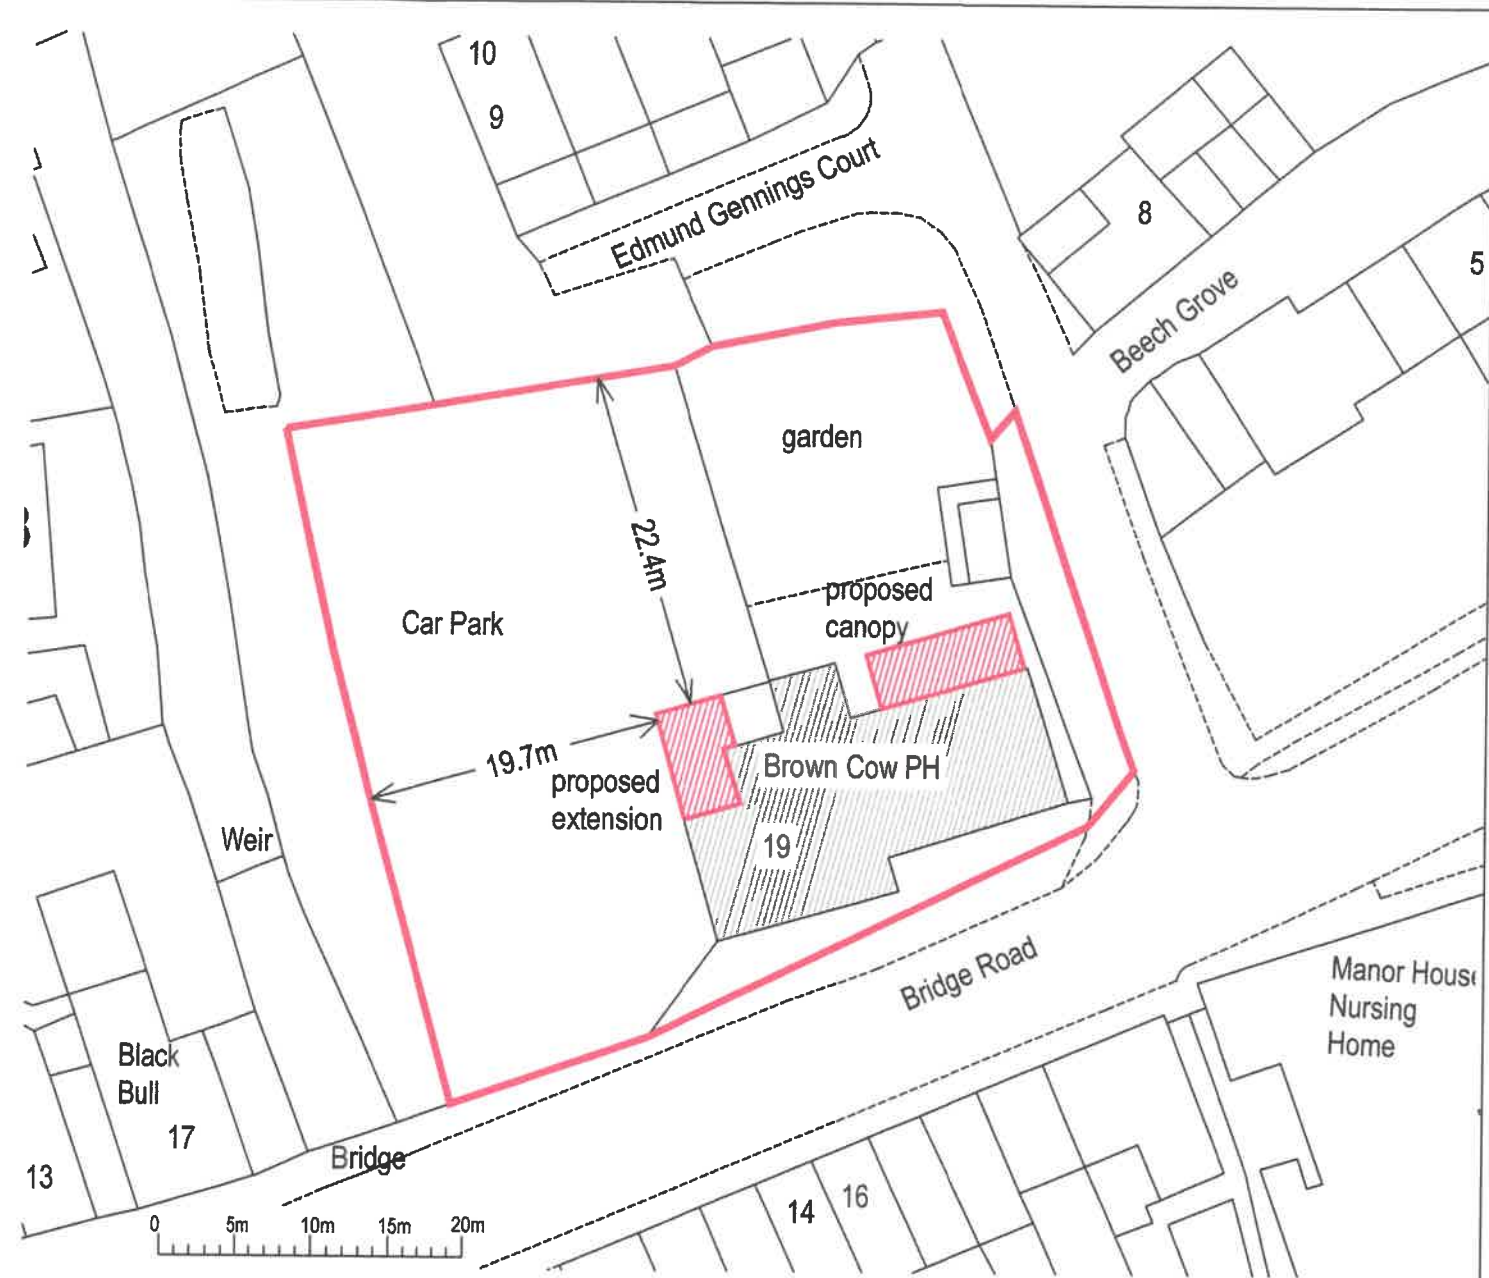

320190059P

Ordnance Survey (c) Crown Copyright 2019. All rights reserved. Licence number 100022432

<b>Project</b> <b>Proposed extension</b> <b>Brown Cow, 19 Bridge Road,</b> <b>Chatburn, BB7 4AW</b>	
<b>Description</b> location / block plan	<b>Scale</b> as shown @ A3
<b>Client</b> Mr. D. Clay	<b>Drawn</b> CW
<b>Date</b> December 2018	<b>Drawing Number</b> 456/05