



EXISTING WEST ELEVATION (facing car park)

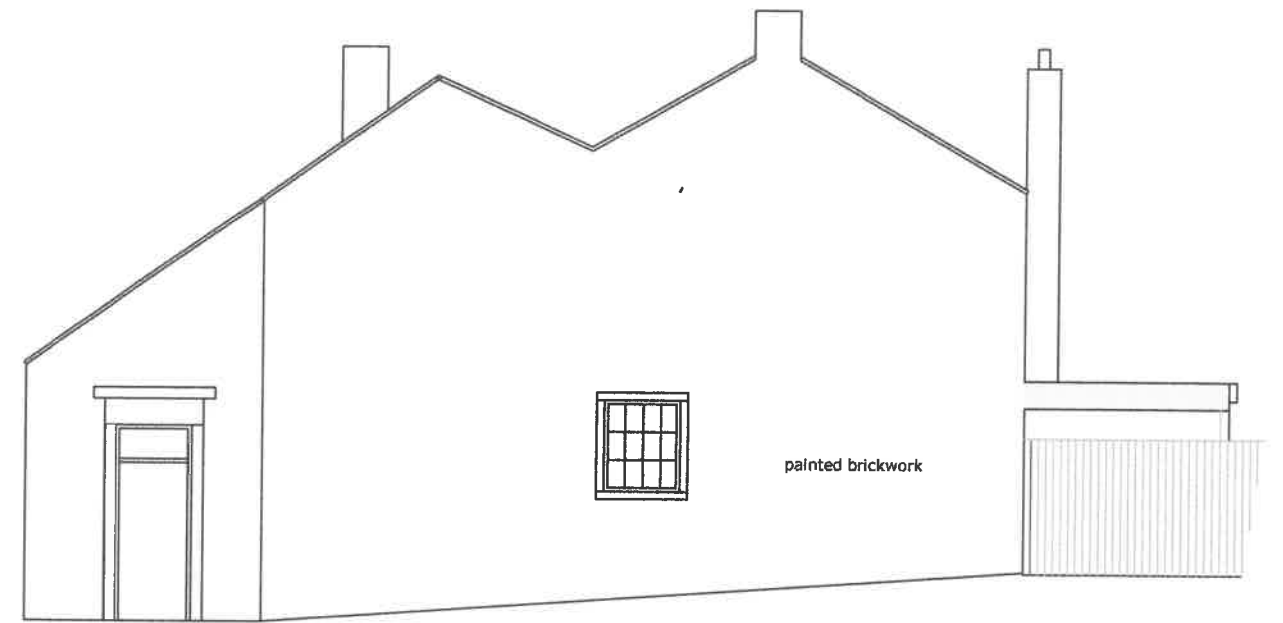

EXISTING EAST ELEVATION




EXISTING NORTH ELEVATION (facing garden)

 


320190059P


Project Proposed extension Brown Cow, 19 Bridge Road, Chatburn, BB7 4AW	
Description Existing Elevations	Scale 1:100 @ A3
Client Mr. D. Clay	Drawn CW
Date December 2018	Drawing Number 456/02

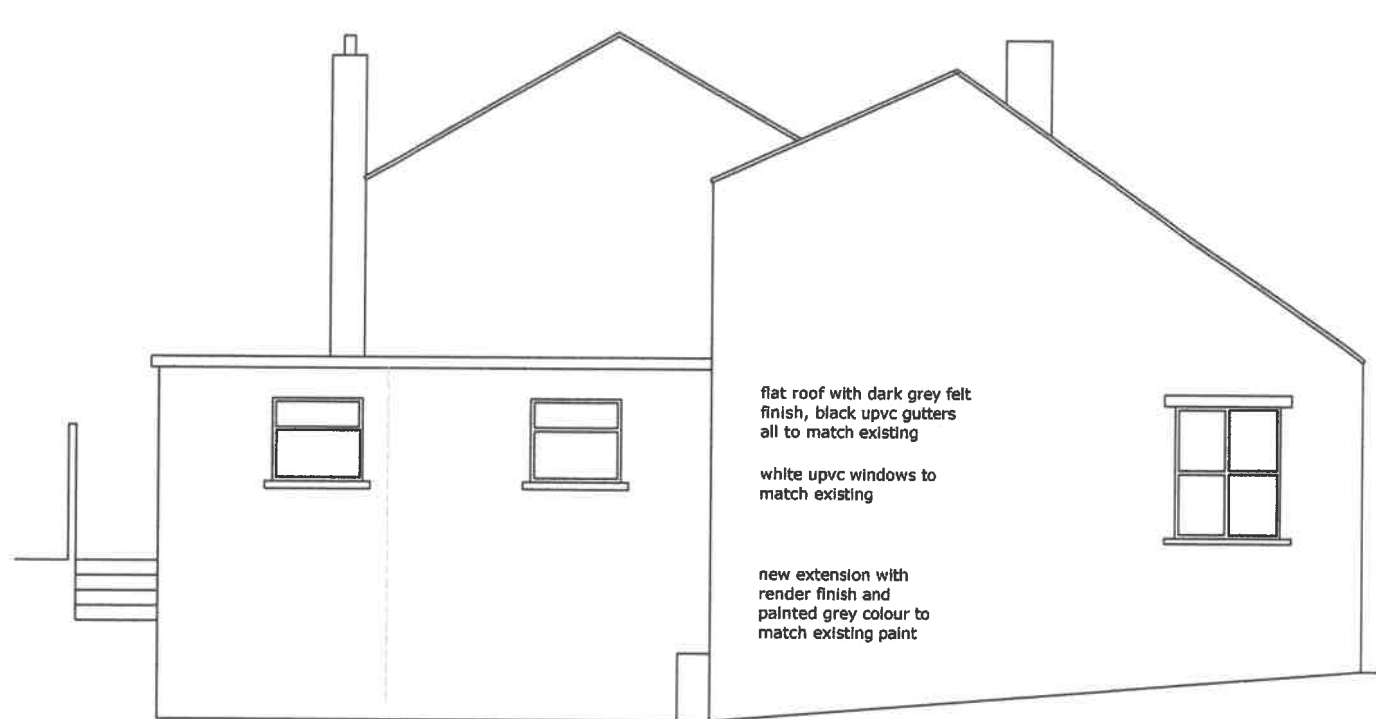


PROPOSED WEST ELEVATION (facing car park)

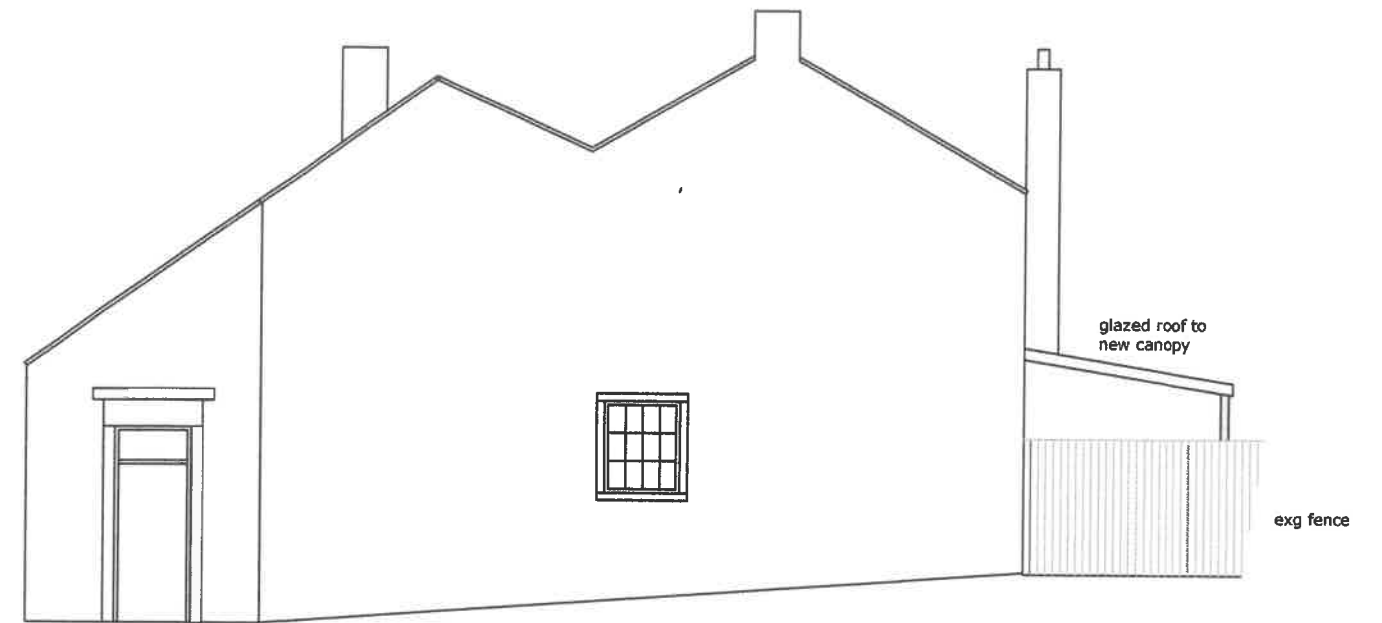

PROPOSED EAST ELEVATION

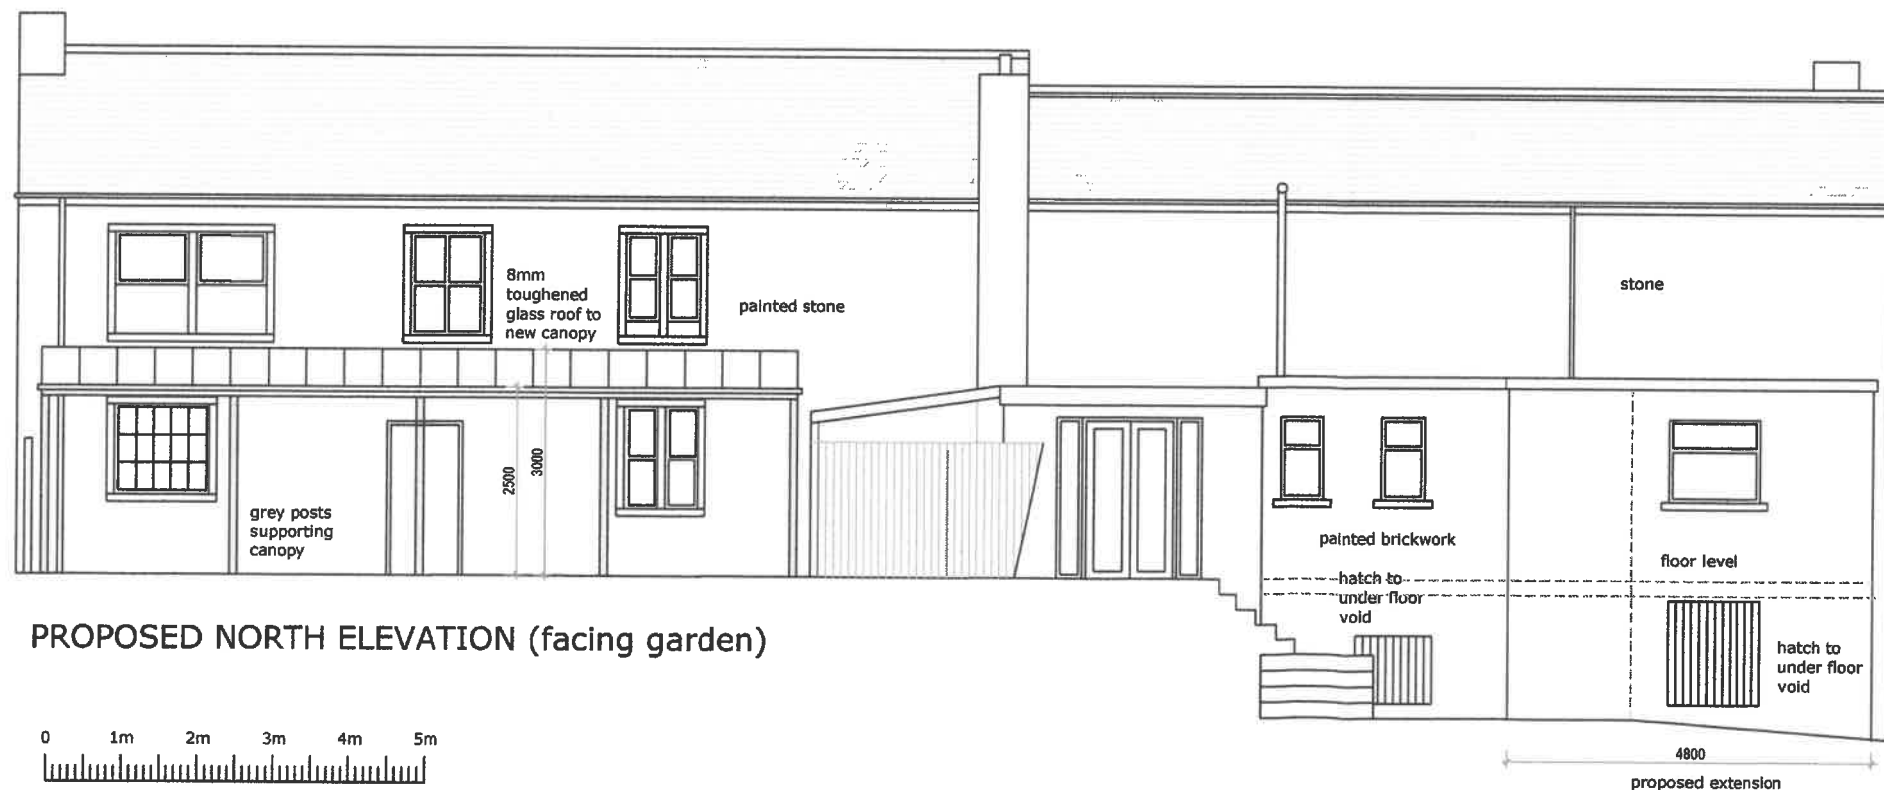


PROPOSED NORTH ELEVATION (facing garden)

 


320190059P

Project Proposed extension to rear of the Brown Cow, 19 Bridge Road, Chatburn, BB7 4AW	
Description Proposed Elevations	Scale 1:100 @ A3
Client Mr. D. Clay	Drawn CW
Date December 2018	Drawing Number 456/04

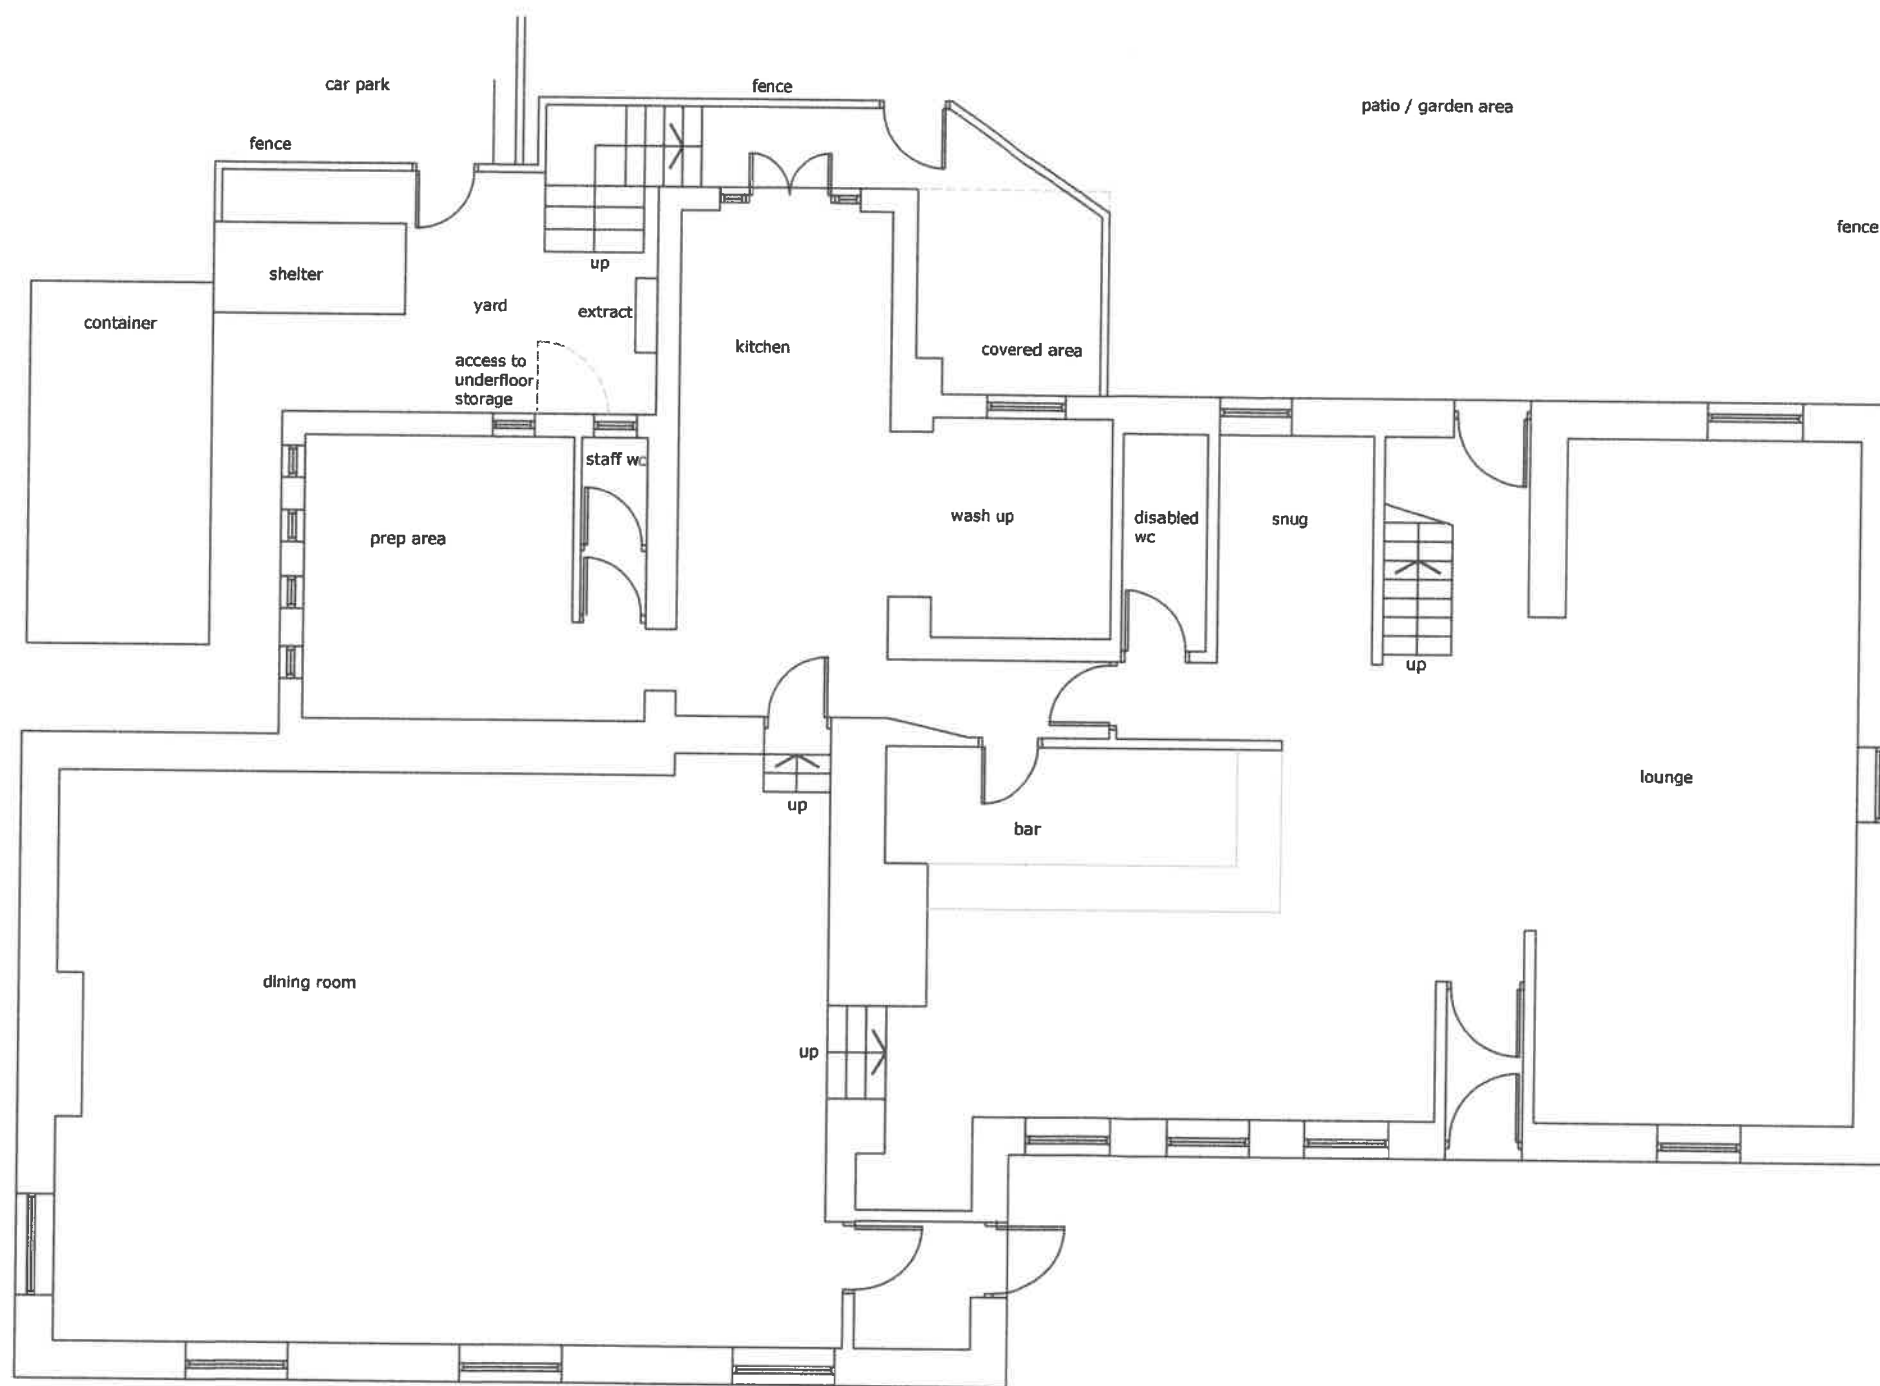


EXISTING PLAN

 


320190059P

Project Proposed extension Brown Cow, 19 Bridge Road, Chatburn, BB7 4AW	
Description Existing Plan	Scale 1:100 @ A3
Client Mr. D. Clay	Drawn CW
Date December 2018	Drawing Number 456/01

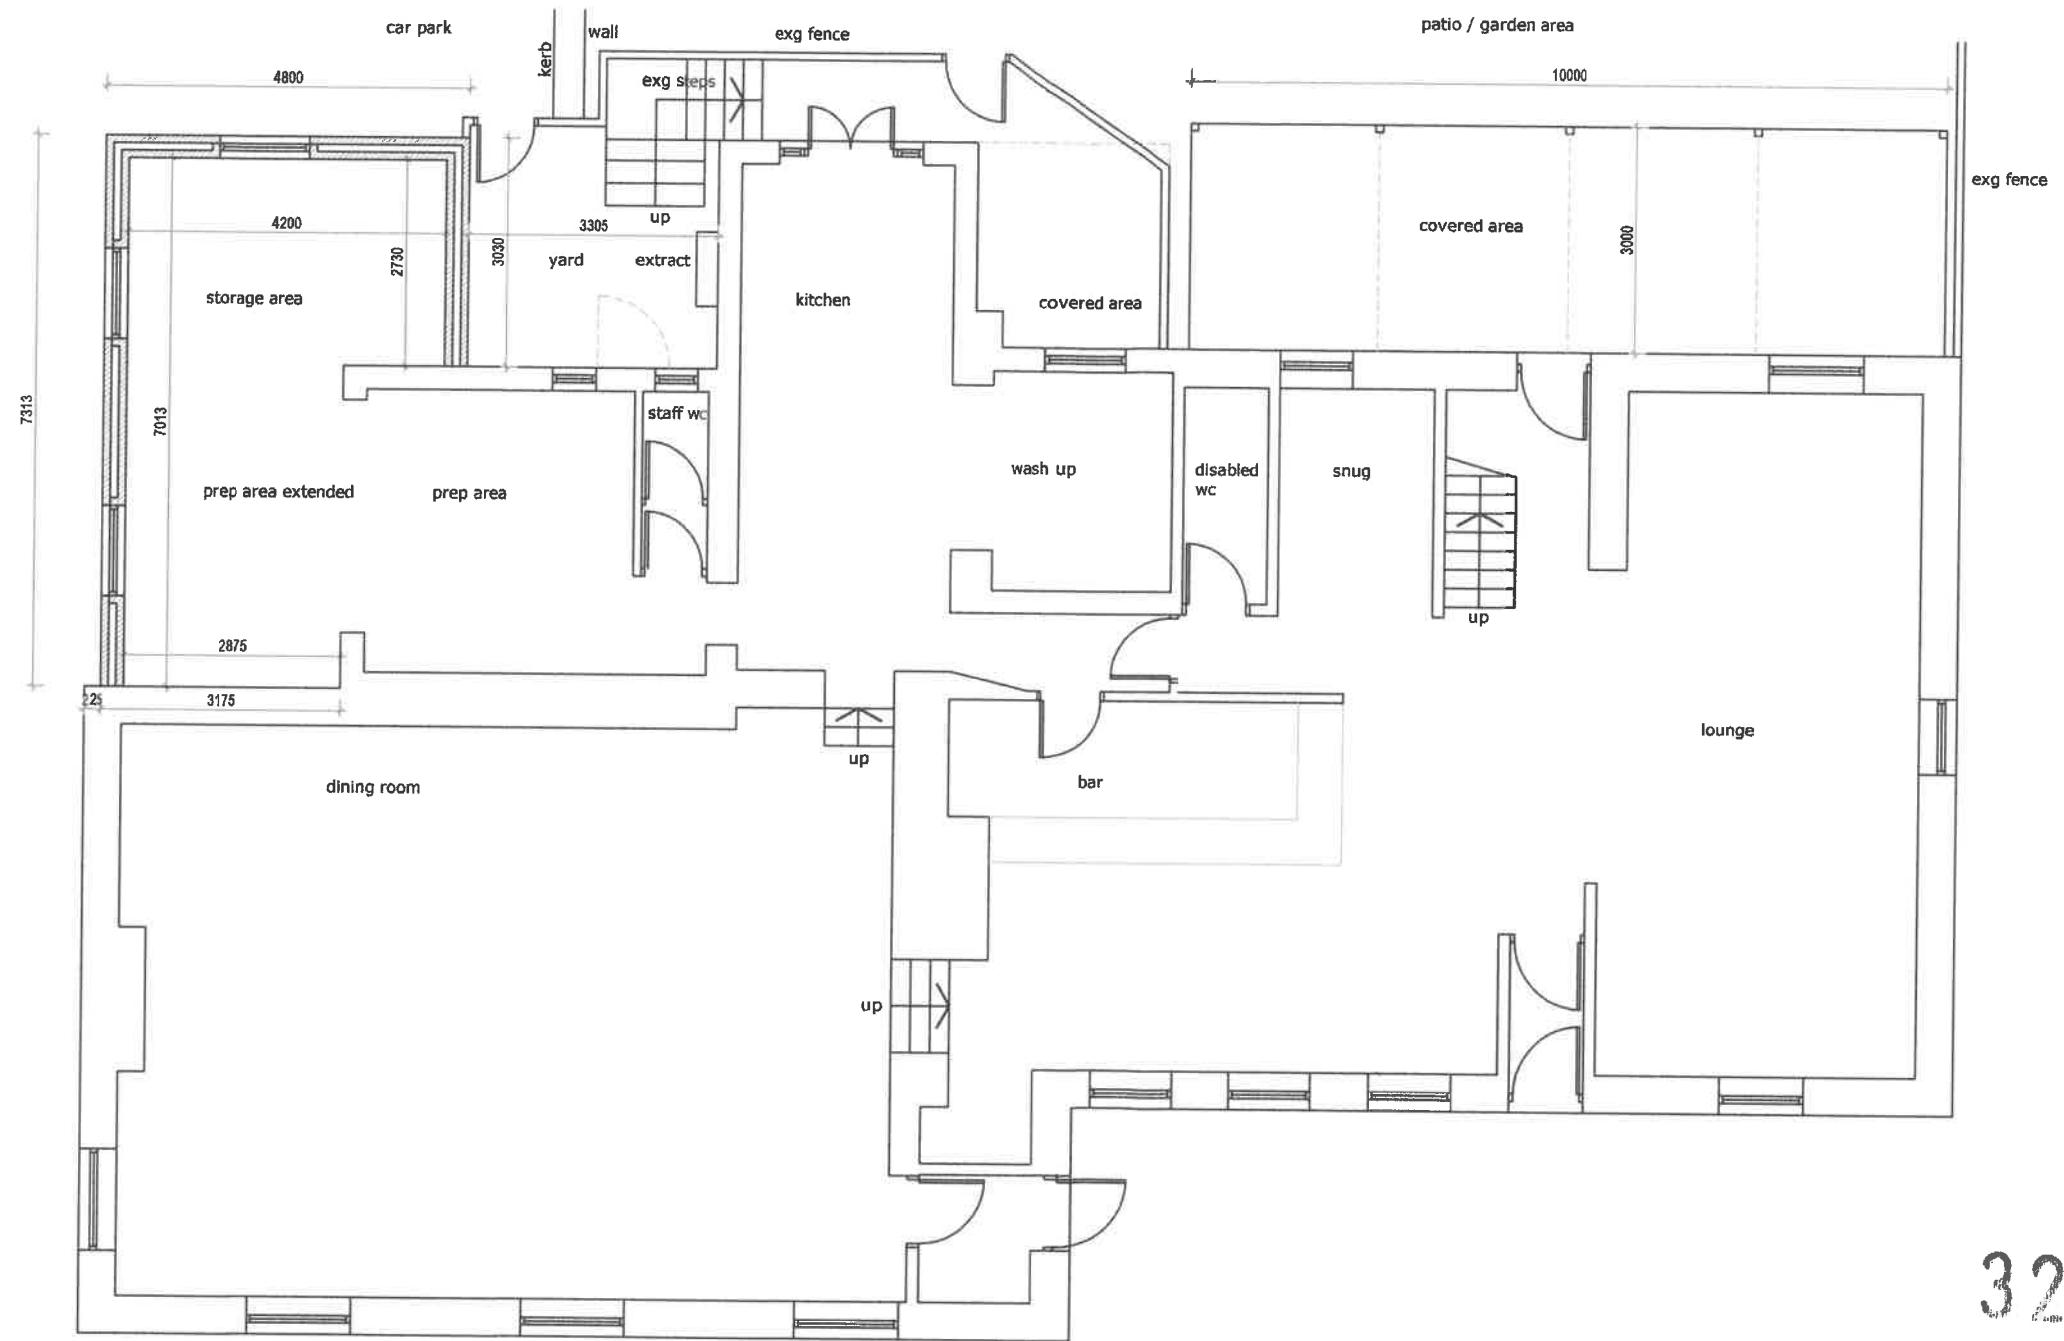

320190059P

PROPOSED PLAN

 

Project Proposed extension to rear of the Brown Cow, 19 Bridge Road, Chatburn, BB7 4AW	
Description Proposed Plan	Scale 1:100 @ A3
Client Mr. D. Clay	Drawn CW
Date December 2018	Drawing Number 456/03