



J M Ward – Land adjacent Chipping Road, Chaigley – Elevations Plan 4

Scale 1 : 100


320190662P

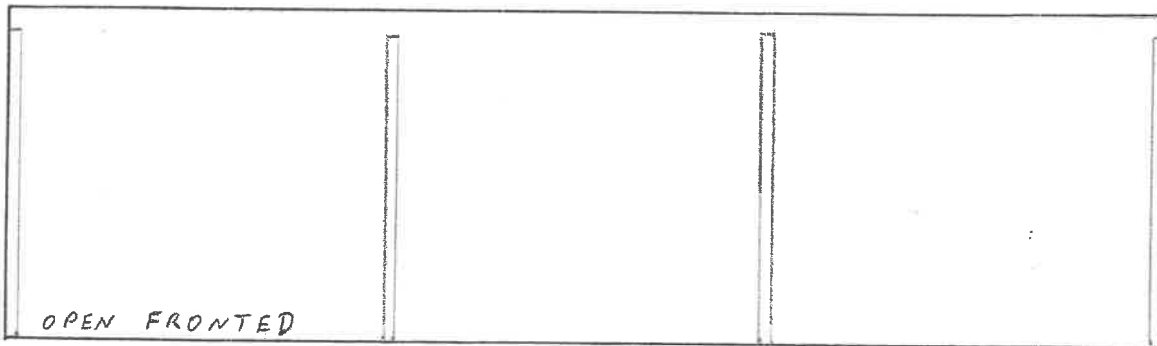

South East Elevation

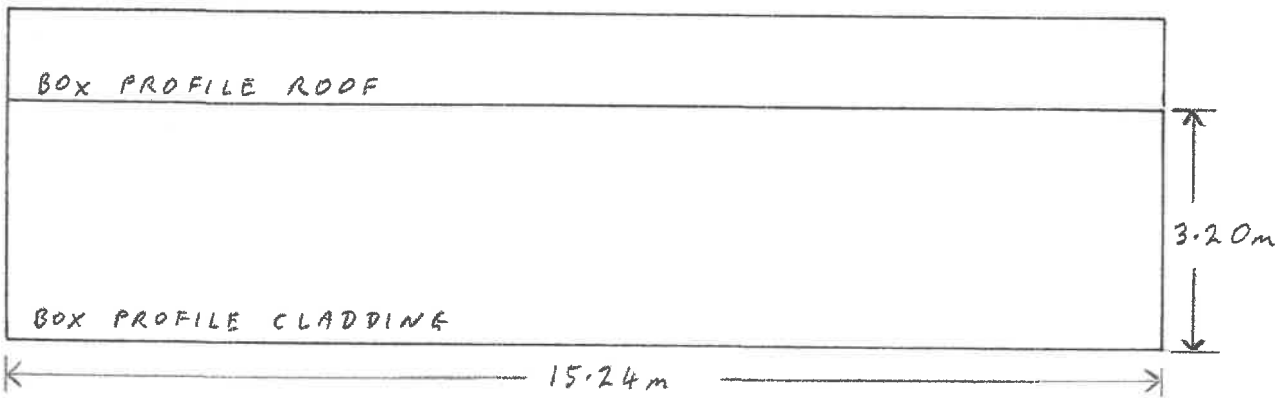

North West Elevation

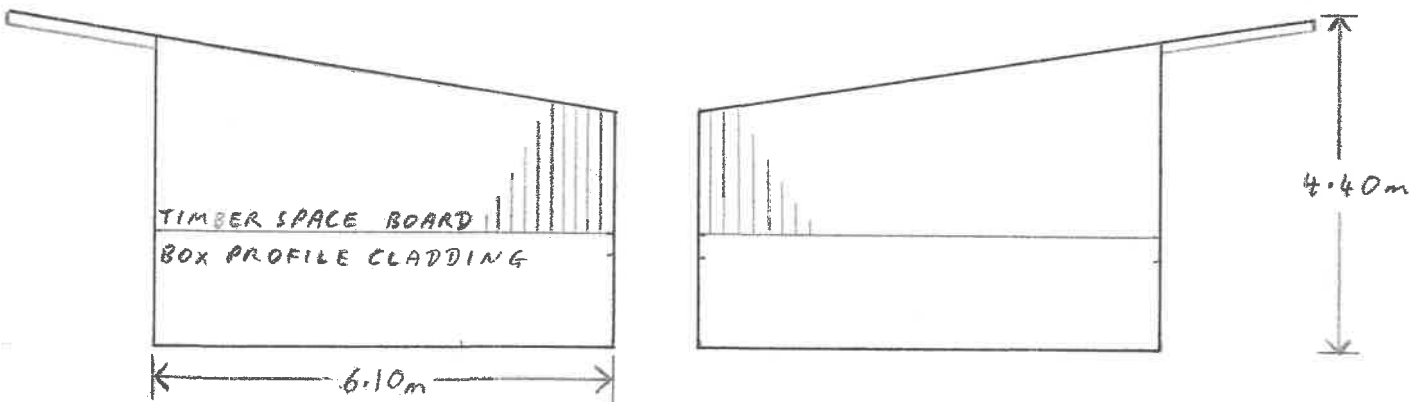



North East Elevation

South West Elevation


J M Ward – Land adjacent Chipping Road, Chaighley – Floor and Roof Plan 5

Scale 1 : 100

320190682

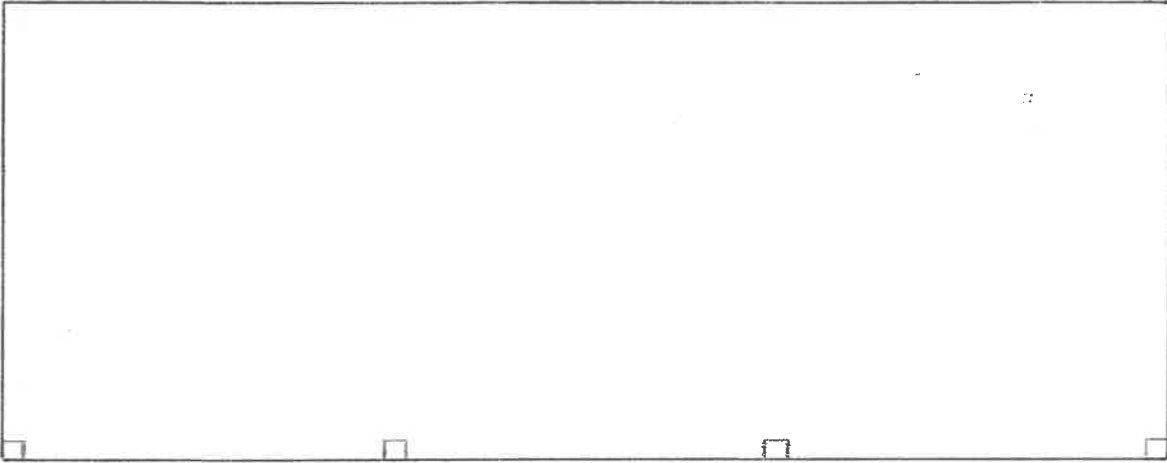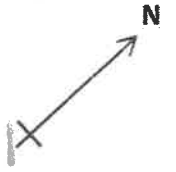

Floor Plan

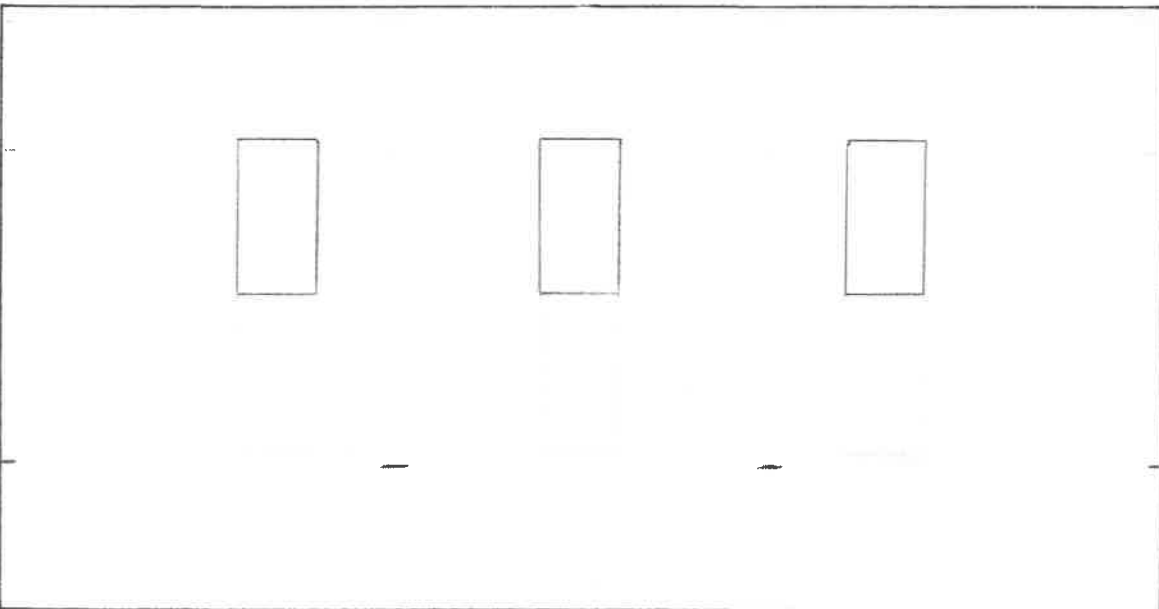

Roof Plan