




Appendix A: Proposed Site Layout

This drawing is to be read in conjunction with all relevant Architect, consultants' and specialists' drawings and specifications. The Architect is to be notified of any discrepancies before proceeding. Do not scale from this drawing. All dimensions and levels are to be checked on site. This drawing is subject to copyright. All work carried out before Planning and Building Permission has been granted is at the contractor's risk.

1:500 Scale

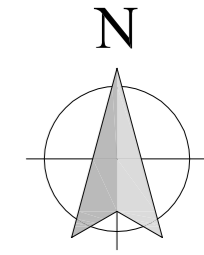

F	MF	Acoustic fence added to east corner of site.	09.04.18
E	MF	Bunds Amended.	05.04.18
D	MF	General amendments	05.04.18
C	MF	Drainage and noise attenuation added.	04.04.18
B	MF	Visibility splays and access radius amended.	26.03.18
A	MF	Landscaping Added.	04.01.18

no. by revision date

Client
Mr S O'Callaghan

Job Title
Land Opposite Woodfield Garage
Longsight Road
Clayton le Dale
Blackburn

Drawing Title Proposed Site Plan		
Scale 1:500 @ A2	Date Oct 2017	Drawn LFG

spa
SUNDERLAND PEACOCK & ASSOCIATES LTD. ARCHITECTS
SUNDERLAND PEACOCK & ASSOCIATES LTD.
HAZELIERE, FIMLICO ROAD, CLITHEROE
LANCASHIRE, BB7 2AG
T 01200 423178 F 01200 427328
E info@sunderlandpeacock.com
www.sunderlandpeacock.com


5365 -04 F

Proposed Site Plan
Scale 1:500




Appendix 2: Proposed Site Layout

This drawing is to be read in conjunction with all relevant Architect, consultants' and specialists' drawings and specifications. The Architect is to be notified of any discrepancies before proceeding. Do not scale from this drawing. All dimensions and levels are to be checked on site. This drawing is subject to copyright. All work carried out before Planning and Building Permission has been granted is at the contractor/clients risk.

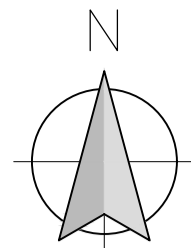

1:500 Scale

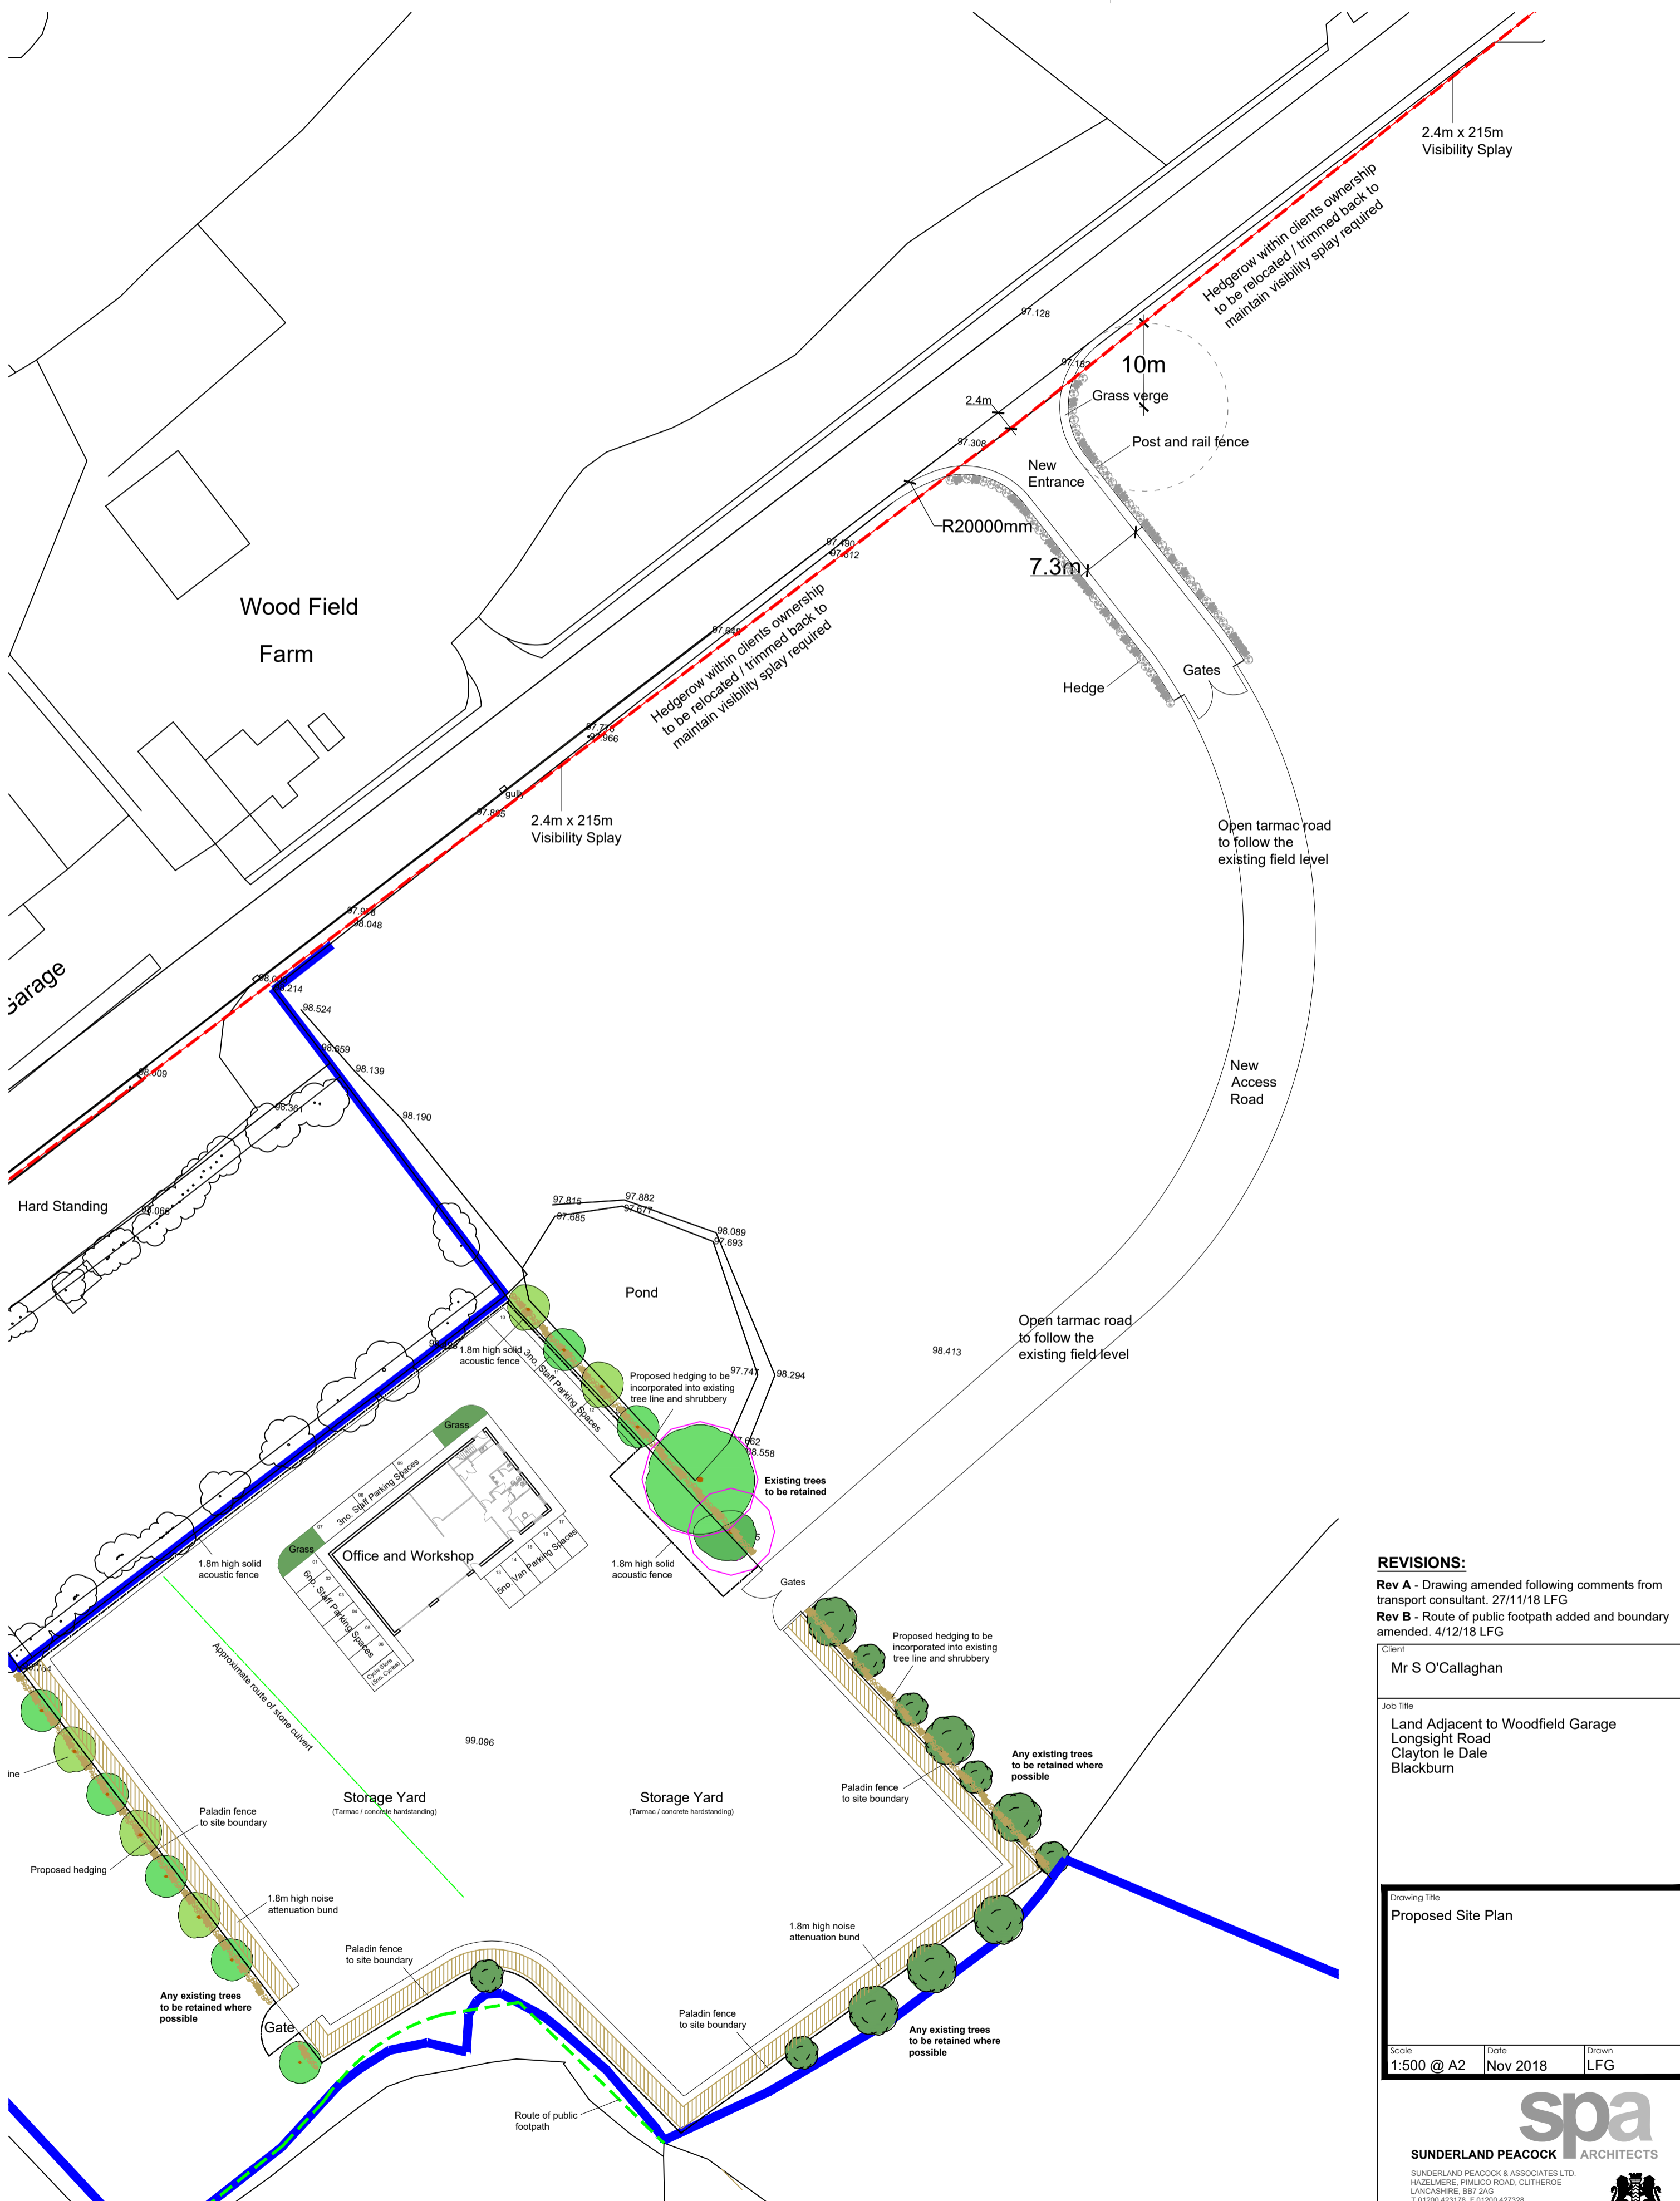

Proposed Site Plan
Scale 1:500

REVISIONS:
Rev A - Drawing amended following comments from transport consultant. 27/11/18 LFG
Rev B - Route of public footpath added and boundary amended. 4/12/18 LFG

Client
Mr S O'Callaghan

Job Title
**Land Adjacent to Woodfield Garage
 Longsight Road
 Clayton le Dale
 Blackburn**

Drawing Title Proposed Site Plan		
Scale 1:500 @ A2	Date Nov 2018	Drawn LFG

spa
SUNDERLAND PEACOCK ARCHITECTS
 SUNDERLAND PEACOCK & ASSOCIATES LTD.
 HAZELMERE, PIMLICO ROAD, CLITHEROE
 LANCASHIRE, BB7 2AG
 T 01200 423178 F 01200 427328
 E info@sunderlandpeacock.com
 www.sunderlandpeacock.com

5365 -05 B