




EXISTING FIRST FLOOR PLAN
Scale 1:50

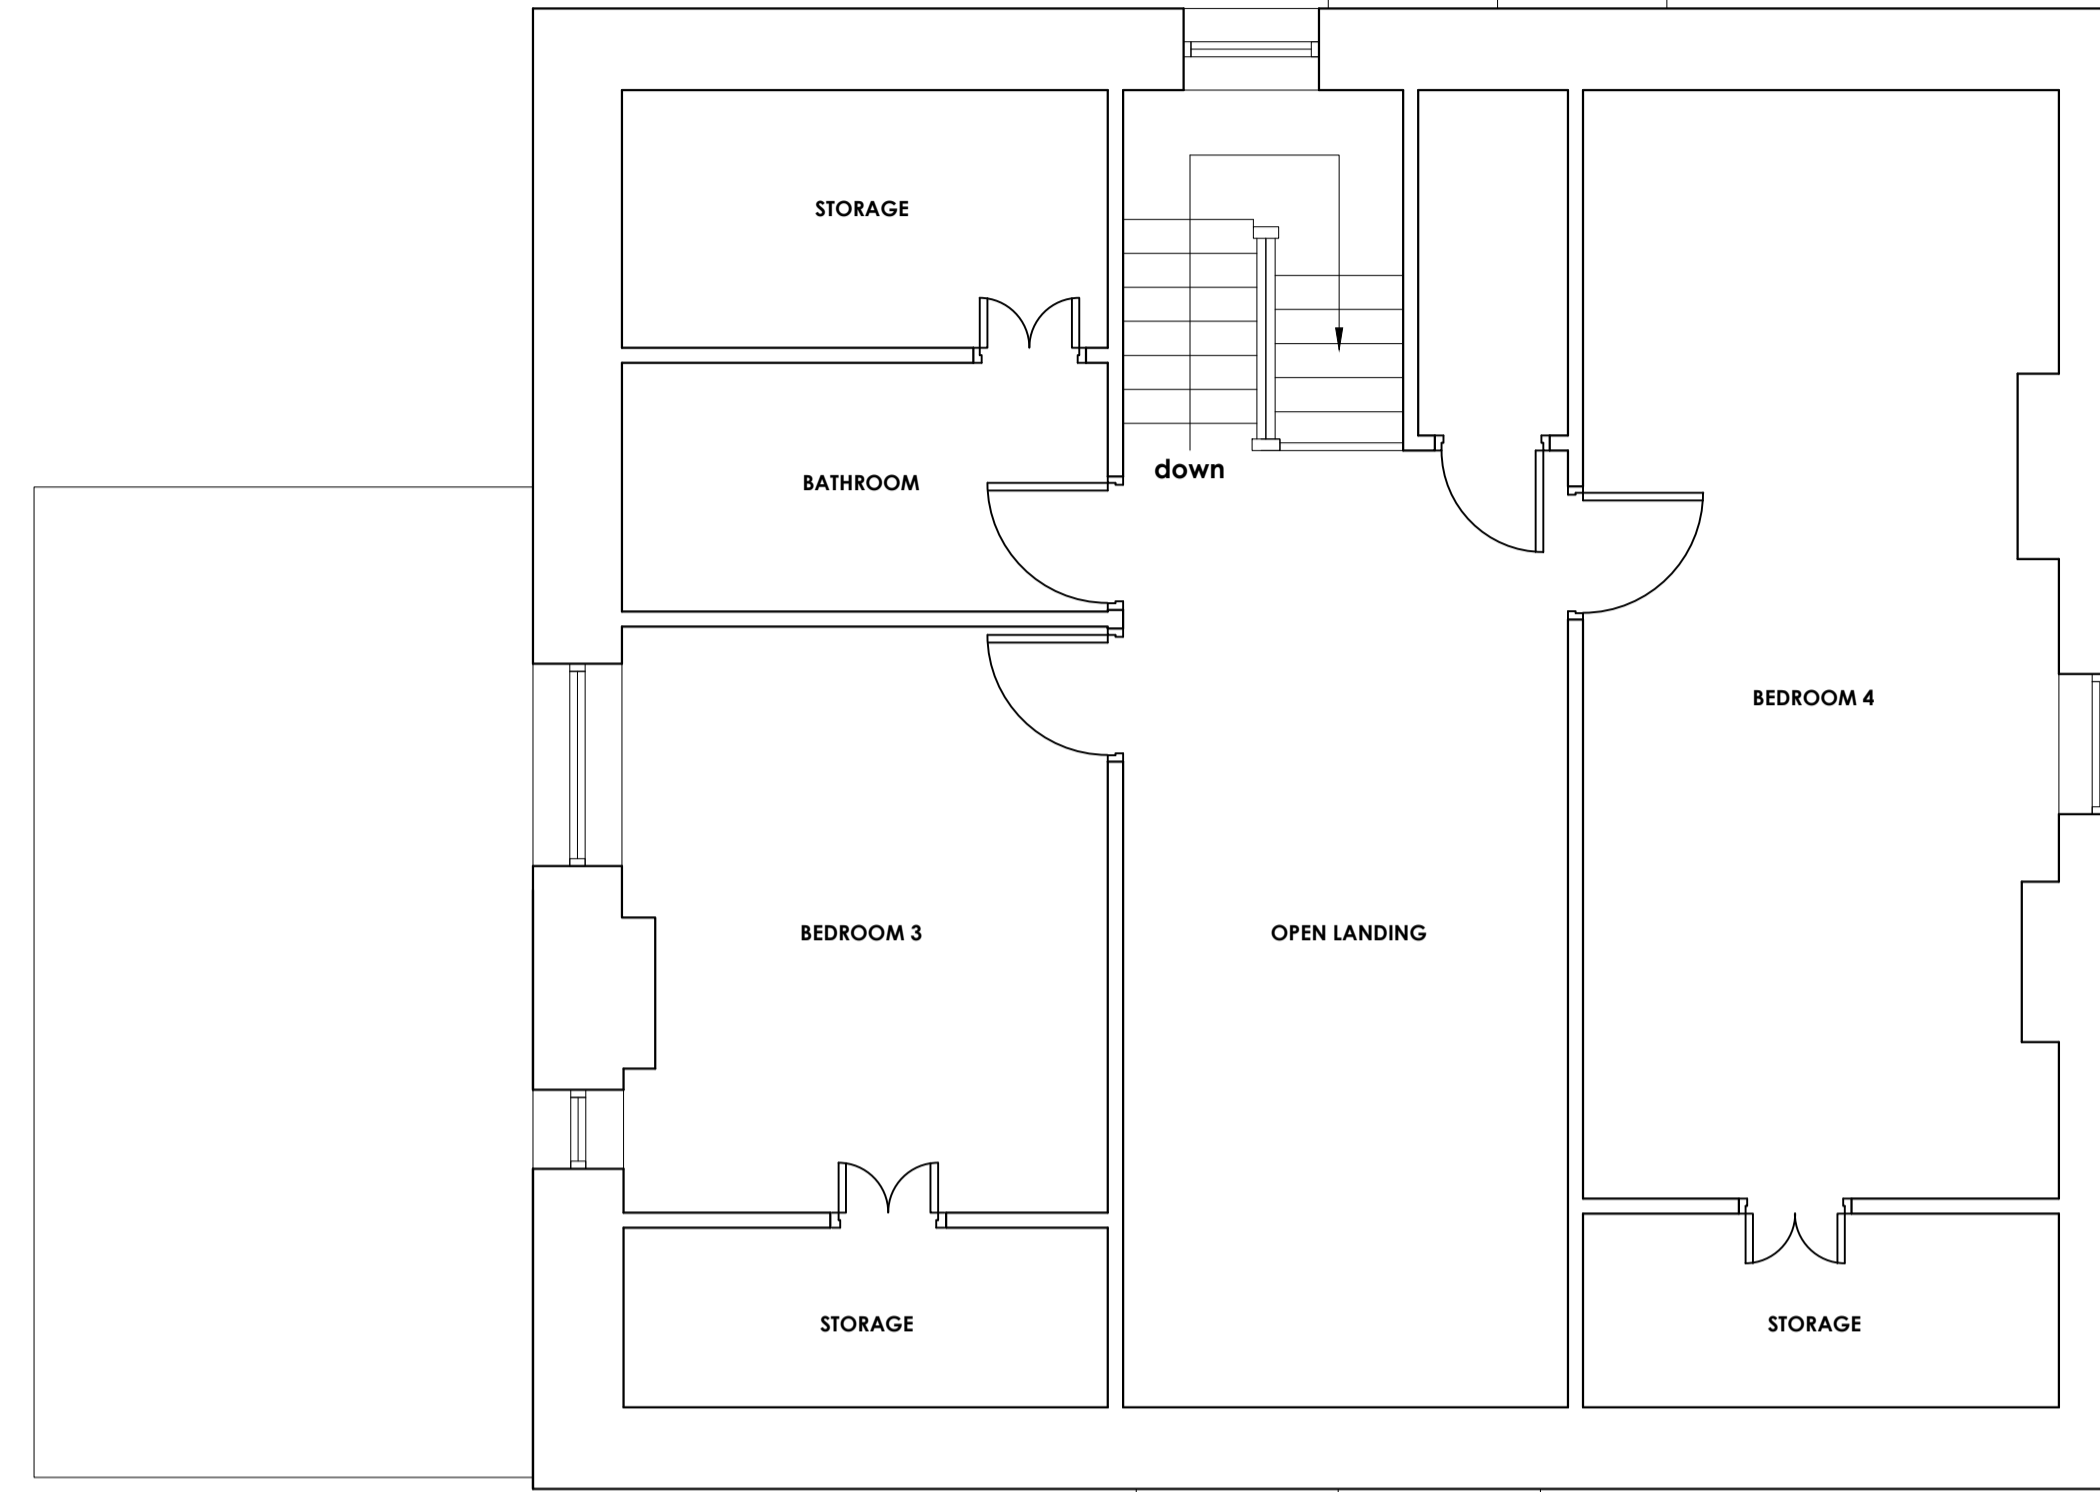

EXISTING SECOND FLOOR PLAN
Scale 1:50

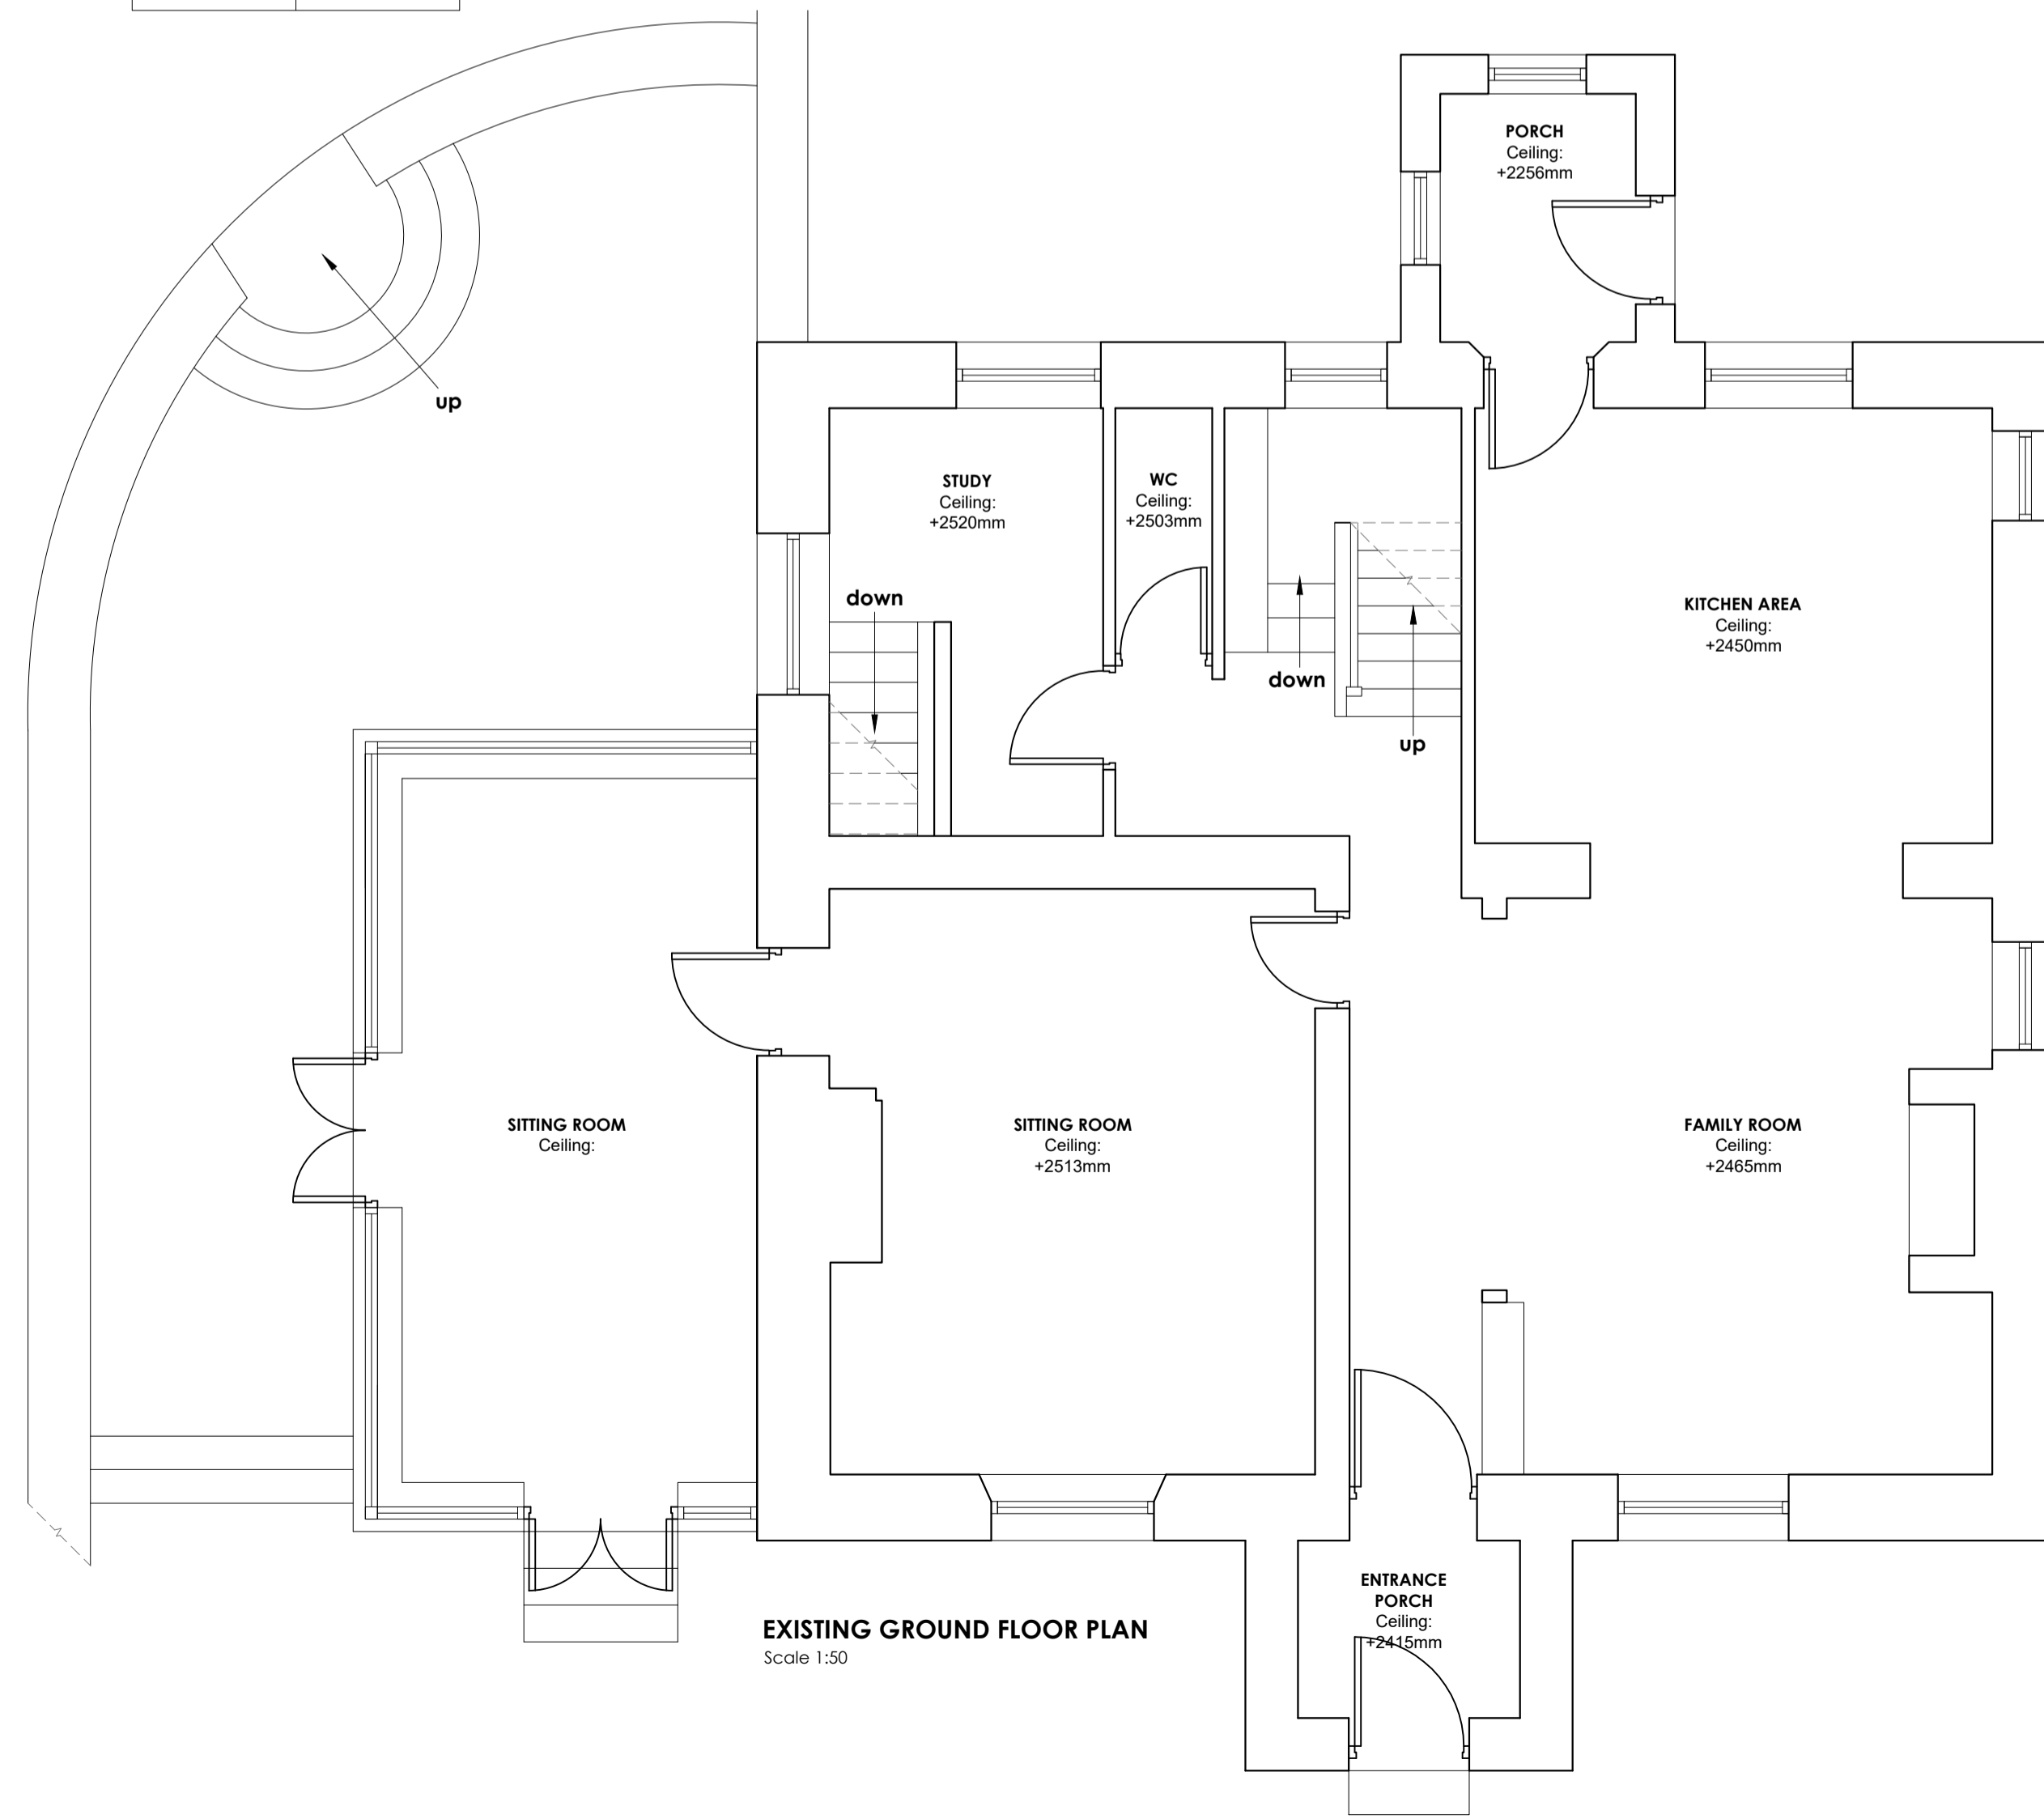

EXISTING GROUND FLOOR PLAN
Scale 1:50

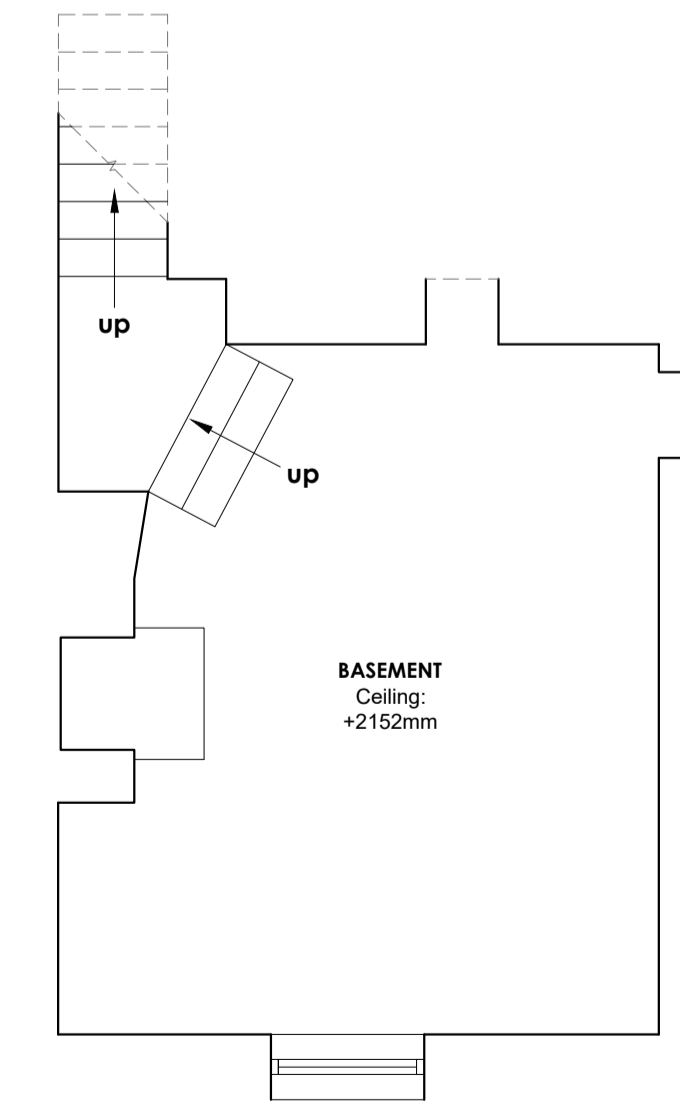

EXISTING BASEMENT FLOOR PLAN
Scale 1:50



Client
MR AND MRS CARRUTHERS

Job Title
**WISWELL EAVES HOUSE,
WISWELL**

Drawing Title
**EXISTING DWELLING
FLOOR PLANS**

Scale	Date	Drawn
1:50 @ A1	August 2018	Paul Gudgeon

spa ARCHITECTS
SUNDERLAND PEACOCK & ASSOCIATES LTD.
HAZELMERE, PEARLICO ROAD, CLITHEROE
LANCASHIRE, BB7 2AG
T 01200 423178 F 01200 427328
E info@sunderlandpeacock.com
www.sunderlandpeacock.com

5603 - 01



Timber Fence