

NOTES
 THIS DRAWING IS TO BE READ IN CONJUNCTION WITH ALL OTHER DRAWINGS FOR THIS PROJECT.
 ALL LEVELS AND DIMENSIONS ARE TO BE CHECKED ON SITE BY THE CONTRACTOR, PRIOR TO
 PLACING ORDERS OR COMMENCING ANY OF THE RELEVANT WORKS.
 ALL DIMENSIONS ARE IN METRES UNLESS NOTED OTHERWISE.
 ANY DISCREPANCIES BETWEEN THE INFORMATION SHOWN ON THE PLAN AND THAT FOUND ON
 SITE ARE TO BE REPORTED TO THE DESIGNER IMMEDIATELY.

320190067P

A 02. (1.18) Layout revised for client choice

Rev.	Date	Description


A.L.H. Design Services
 Barley Cottage, Brewery Street, Longridge, Lancs
 PR3 3NB, Tel & Fax : (01772) 785719

Client
 Mr N. Sugden,
 Curtis House,
 Thornley-With Wheatley
 Nr Longridge,
 Lancs.

Job/Scheme Title
 ERECTION OF SINGLE STOREY
 REAR EXTENSION

Drawing Title
 EXISTING FLOOR PLANS
 (Ground Floor)

Job/Scheme Number		Drawing Number	
0551/93		Drawing No 05	
Scale	Date	Drawn	Checked
1/50	Jan 19	a.t.l-h.	

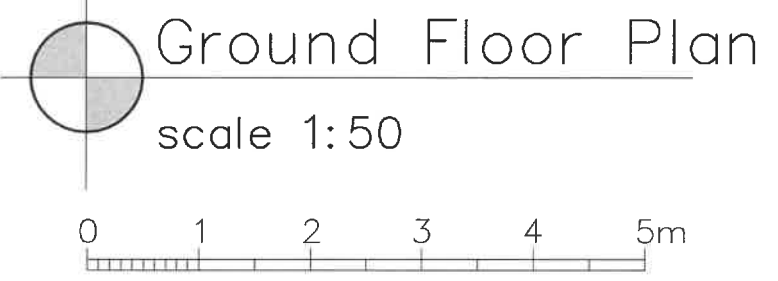

NOTES
 THIS DRAWING IS TO BE READ IN CONJUNCTION WITH ALL OTHER DRAWINGS FOR THIS PROJECT. ALL LEVELS AND DIMENSIONS ARE TO BE CHECKED ON SITE BY THE CONTRACTOR, PRIOR TO PLACING ORDERS OR COMMENCING ANY OF THE RELEVANT WORKS. ALL DIMENSIONS ARE IN MILLIMETRES UNLESS STATED OTHERWISE. ANY DISCREPANCIES BETWEEN THE INFORMATION SHOWN ON THE PLAN AND THAT FOUND ON SITE ARE TO BE REPORTED TO THE DESIGNER IMMEDIATELY.



ELEVATION FROM FIELDS

Rev	Date	Description
-----	------	-------------


A.L.H. Design Services
 Barley Cottage, Brewery Street, Longridge, Lancs
 PR3 3NB, Tel & Fax : (01772) 785719

Client
 Mr N. Sugden,
 Curtis House,
 Thornley-With Wheatley
 Nr Longridge,
 Lancs.

Job/Scheme Title
 ERECTION OF SINGLE STOREY
 REAR EXTENSION

320190067P

Drawing Title
 EXISTING ELEVATIONS

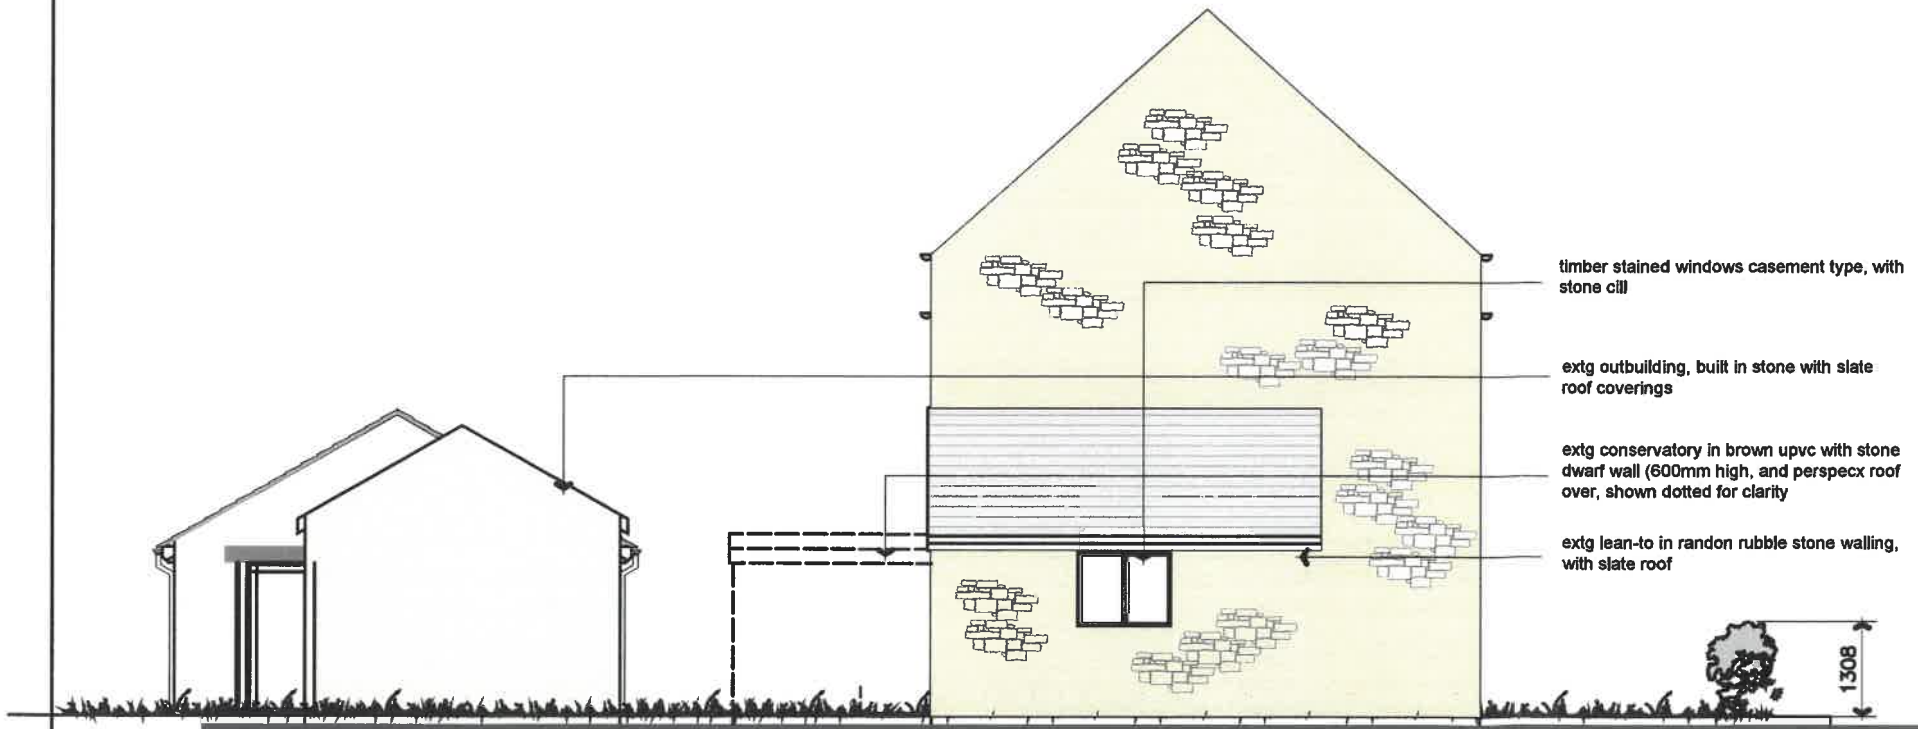

ELEVATION FROM THORNLEY-WITH-WHEATLEY

Job/Scheme Number		Drawing Number	
0551/93		Drawing No 07	
Scale	Date	Drawn	Checked
1/100	Jan 19	a.t.l-h.	