

NOTES
 THIS DRAWING IS TO BE READ IN CONJUNCTION WITH ALL OTHER DRAWINGS FOR THIS PROJECT.
 ALL LEVELS AND DIMENSIONS ARE TO BE CHECKED ON SITE BY THE CONTRACTOR, PRIOR TO
 PLACING ORDERS OR COMMENCING ANY OF THE RELEVANT WORKS.
 ALL DIMENSIONS ARE IN MILLIMETRES UNLESS STATED OTHERWISE.
 ANY DISCREPANCIES BETWEEN THE INFORMATION PROVIDED ON THE PLAN AND THAT FOUND ON
 SITE ARE TO BE REPORTED TO THE DESIGNER IMMEDIATELY.

320190067P

A 02.11.18 Layout reversed for client choice

Rev.	Date	Description
------	------	-------------


A.L.H. Design Services
 Barley Cottage, Brewery Street, Longridge, Lancs
 PR3 3NB, Tel & Fax : (01772) 785719

Client
 Mr N. Sugden,
 Curtis House,
 Thornley-With Wheatley
 Nr Longridge,
 Lancs.

Job/Scheme Title
 ERECTION OF SINGLE STOREY
 REAR EXTENSION

Drawing Title
 PROPOSED FLOOR PLANS
 (Ground Floor)

Ground Floor Plan
 scale 1:50

 


Job/Scheme Number	Drawing Number		
0551/93	Drawing No 15		
Scale	Date	Drawn	Checked
1/50	Jan 19	a.t.l-h.	



ELEVATION FROM FIELDS

NOTES
 THIS DRAWING IS TO BE READ IN CONJUNCTION WITH ALL OTHER DRAWINGS FOR THIS PROJECT. ALL LEVELS AND DIMENSIONS ARE TO BE CHECKED ON SITE BY THE CONTRACTOR, PRIOR TO PLACING ORDERS OR COMMENCING ANY OF THE RELEVANT WORKS. ALL DIMENSIONS ARE IN MILLIMETRES UNLESS STATED OTHERWISE. ANY DISCREPANCIES BETWEEN THE INFORMATION GIVEN ON THE PLAN AND THAT FOUND ON SITE ARE TO BE REPORTED TO THE DESIGNER IMMEDIATELY.

- ← black gutters and downpipes
- ← timber stained windows casement type, with stone surrounds
- ← extg slate roof
- ← extg outbuilding, built in stone with slate roof coverings
- ← new conservatory in 'green oak' with stone dwarf wall (450mm high, and lead, or aluminium seamless roofing system, and flat glazed lantern over, to detail
- ← extg lean-to in randon rubble stone walling, with slate roof

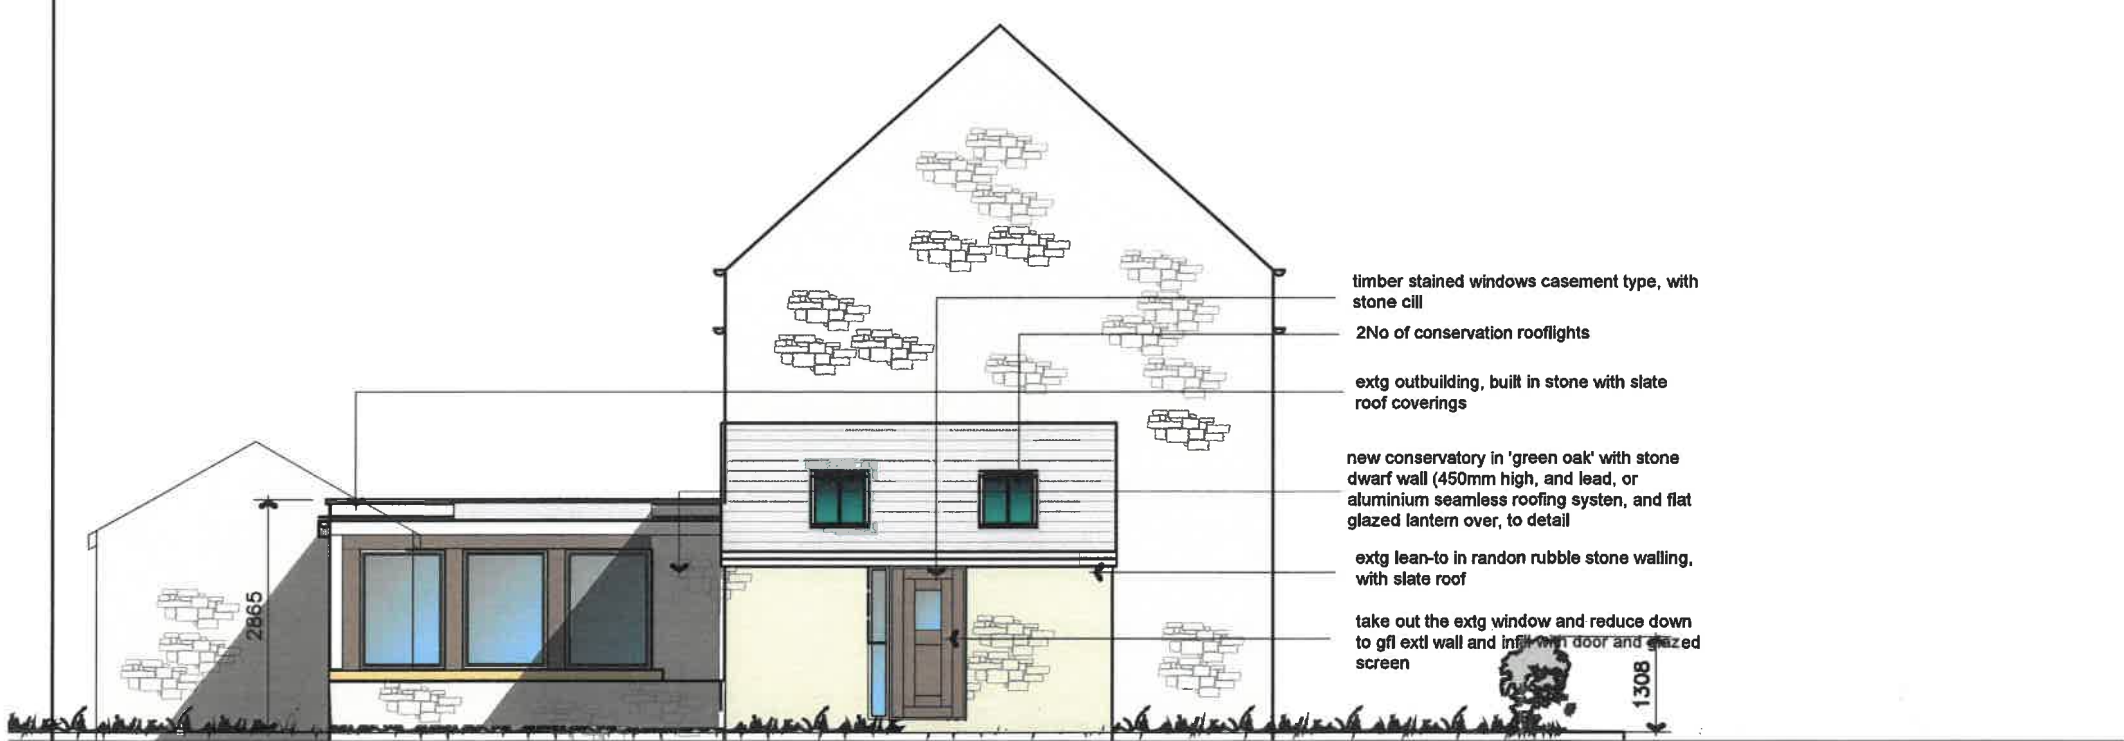

ELEVATION FROM THORNLEY-WITH-WHEATLEY

- ← timber stained windows casement type, with stone cill
- ← 2 No of conservation rooflights
- ← extg outbuilding, built in stone with slate roof coverings
- ← new conservatory in 'green oak' with stone dwarf wall (450mm high, and lead, or aluminium seamless roofing system, and flat glazed lantern over, to detail
- ← extg lean-to in randon rubble stone walling, with slate roof
- ← take out the extg window and reduce down to gfl extl wall and infill with door and glazed screen

Rev.	Date	Description
------	------	-------------

A.L.H. Design Services
 Barley Cottage, Brewery Street, Longridge, Lancs
 PR3 3NB, Tel & Fax : (01772) 785719

Client
 Mr N. Sugden,
 Curtis House,
 Thornley-With Wheatley
 Nr Longridge,
 Lancs.
Job/Scheme Title

ERECTION OF SINGLE STOREY
 REAR EXTENSION

320190067P

Drawing Title

PROPOSED ELEVATIONS

Job/Scheme Number	Drawing Number
-------------------	----------------

0551/93 Drawing No 18

Scale	Date	Drawn	Checked
-------	------	-------	---------

1/100 | Jan 19 | a.t.l-h.