




5 FLOOR PLAN  
1:50

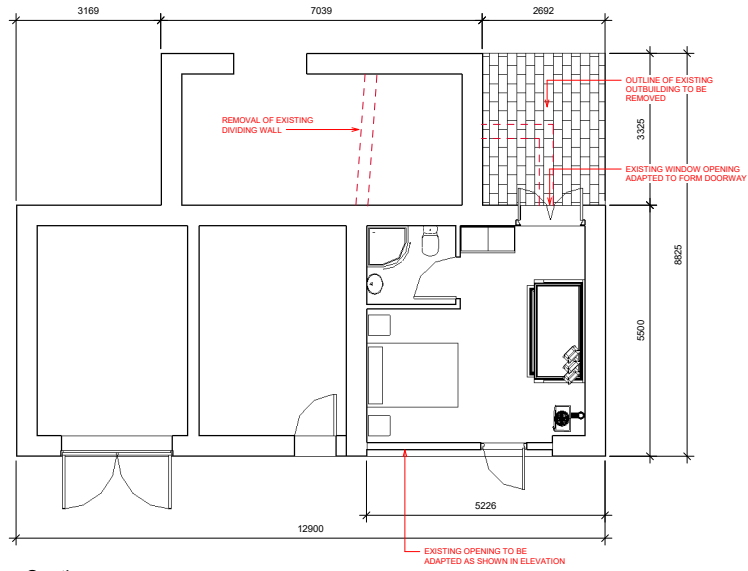


4 South  
1:50

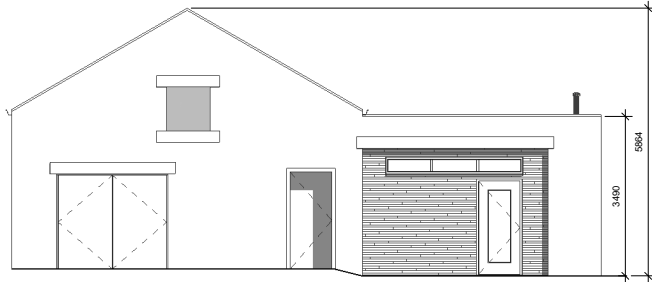

2 East  
1:50

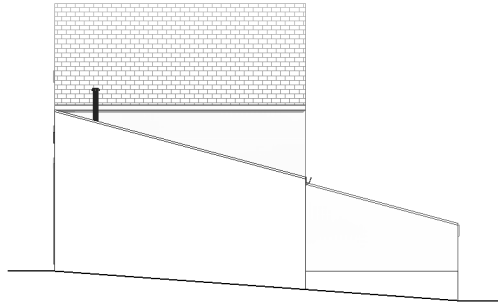

3 North  
1:50

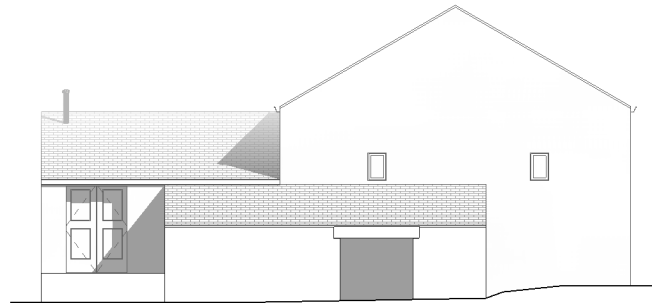

Peter Hitchen  
Architects

www.peterhitchenarchitects.co.uk

No.	Description	Date

CLIENT:  
MR & MRS RUTHERFORD

PROJECT:  
GREENDALE VIEW KITCHEN

SHEET:  
**PROPOSED  
ACCOMMODATION**

Project number PHA/143

Date 21/01/2019

Drawn by RH

Checked by PH

**400**

Scale 1:50

Sheet size A1