


320190096P

H E AIREY & SONS, THORNLEY HALL FARM – PLAN 1

PROPOSAL TO CONSTRUCT AGRICULTURAL BUILDING – FARM PLAN


NOT TO SCALE

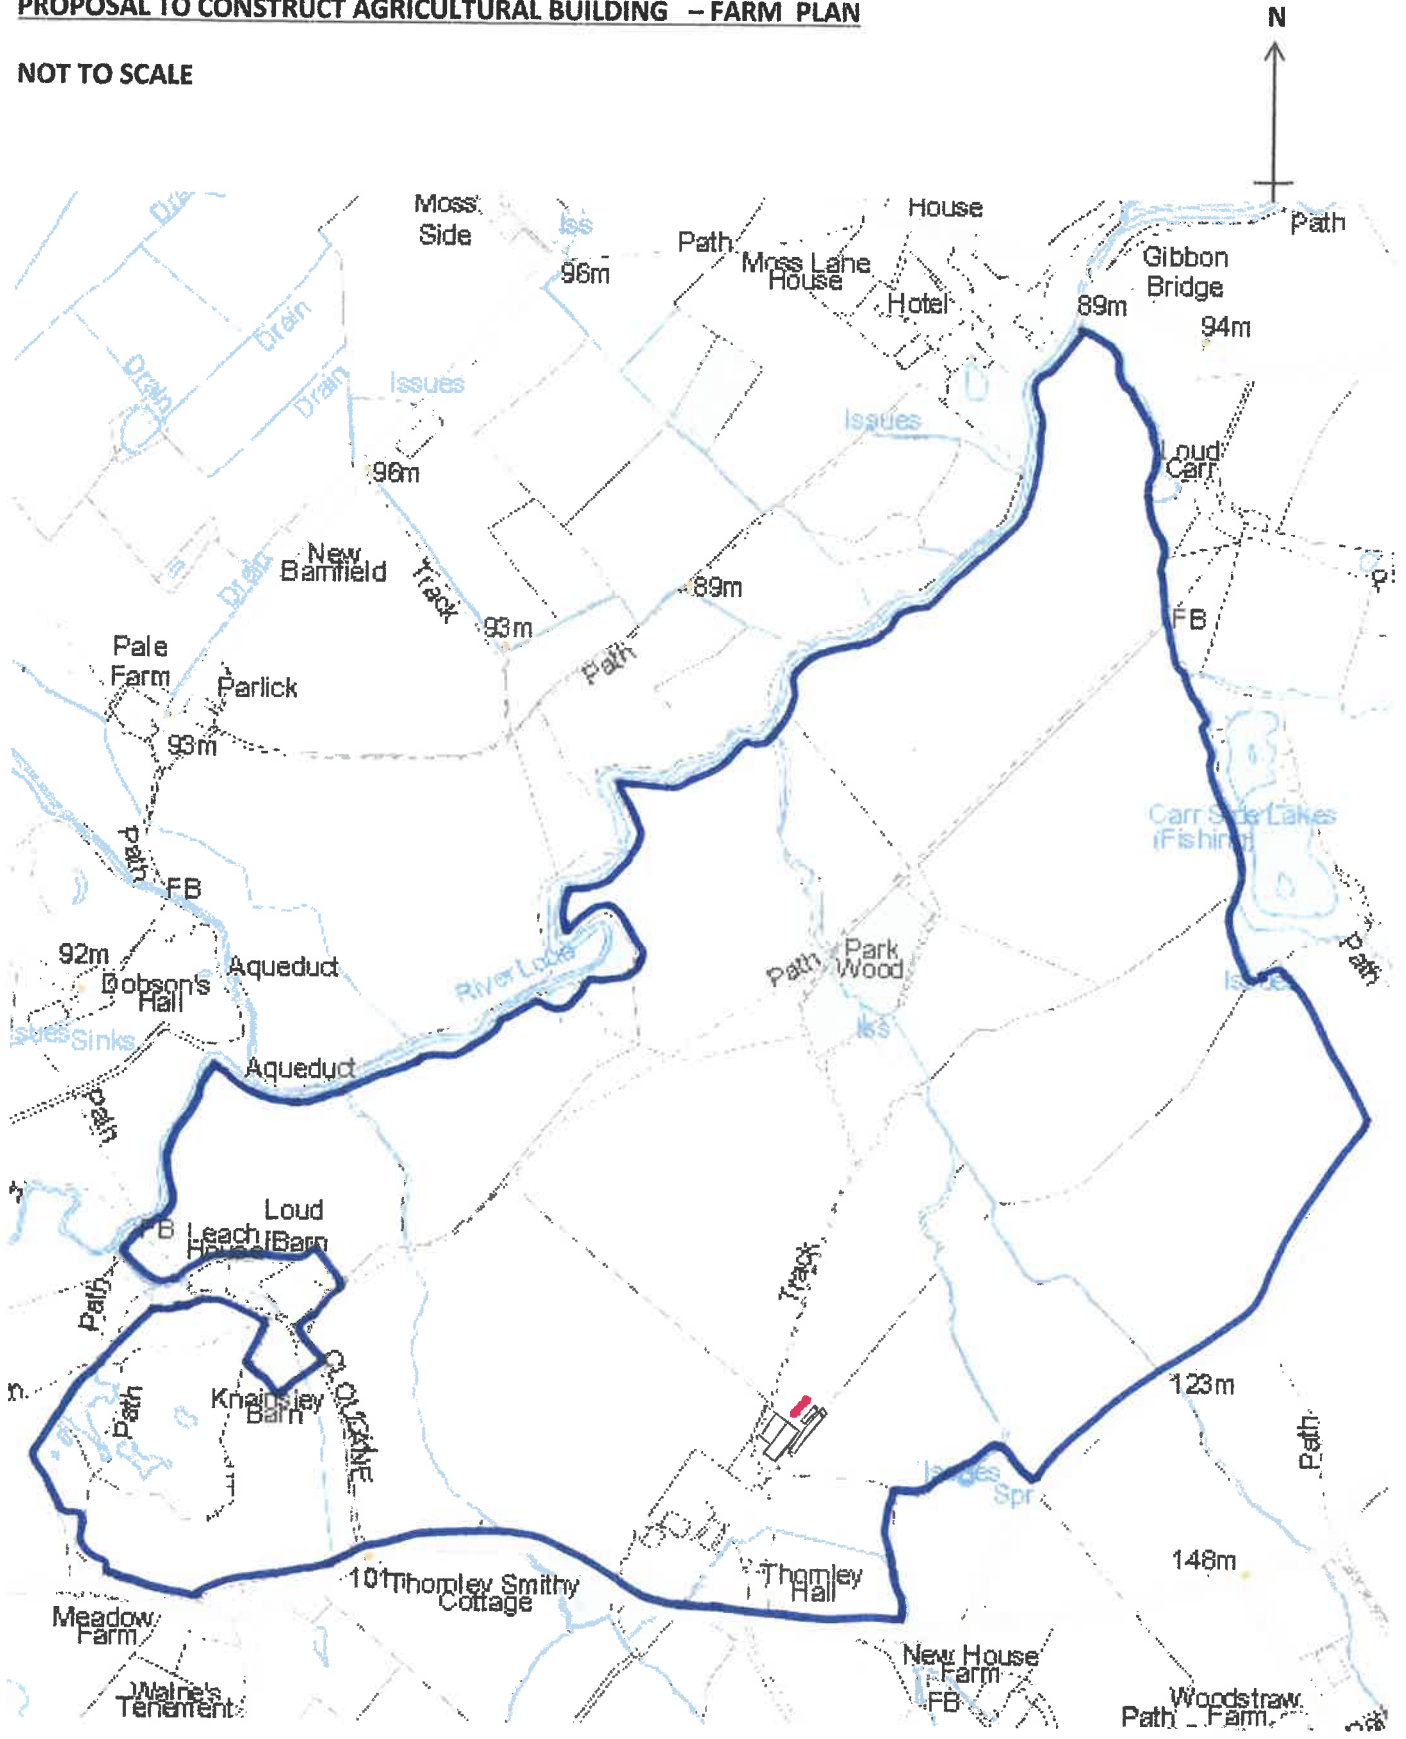

H E AIREY & SONS, THORNLEY HALL FARM – PLAN 2

PROPOSAL TO CONSTRUCT AGRICULTURAL LIVESTOCK BUILDING – SITE PLAN


SCALE 1 : 2500

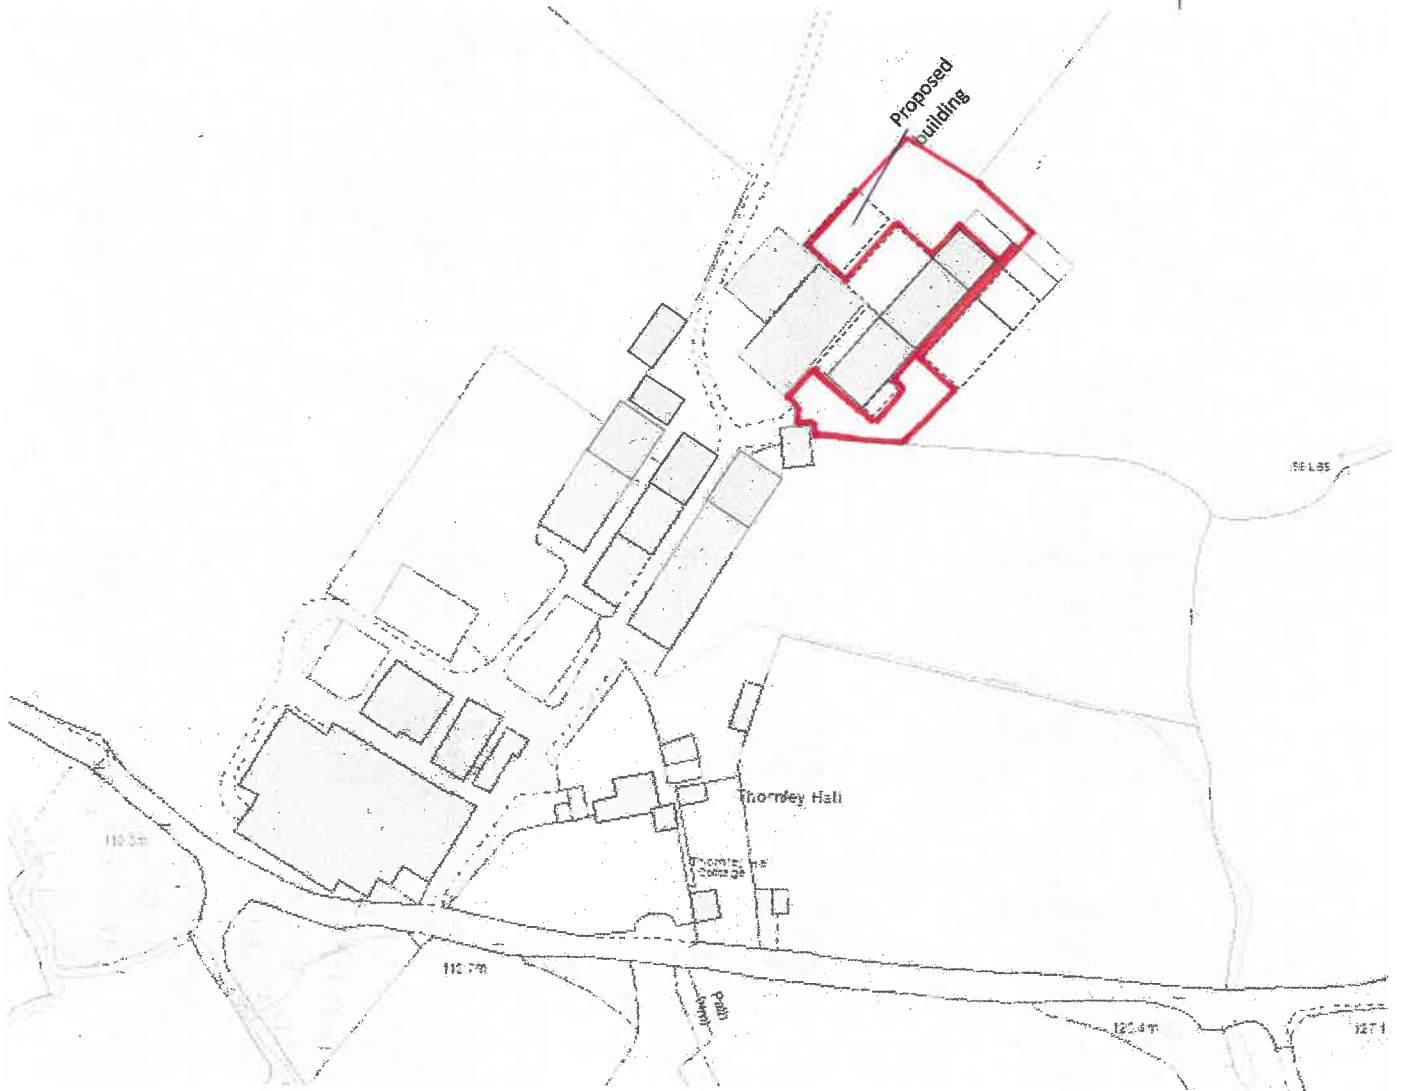


H E AIREY & SONS, THORNLEY HALL FARM – PLAN 3

PROPOSED AGRICULTURAL BUILDING – ELEVATIONS


SCALE 1 : 200

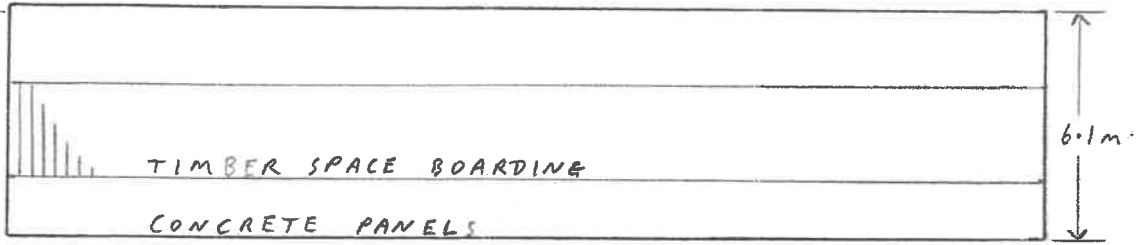


NORTH WEST ELEVATION

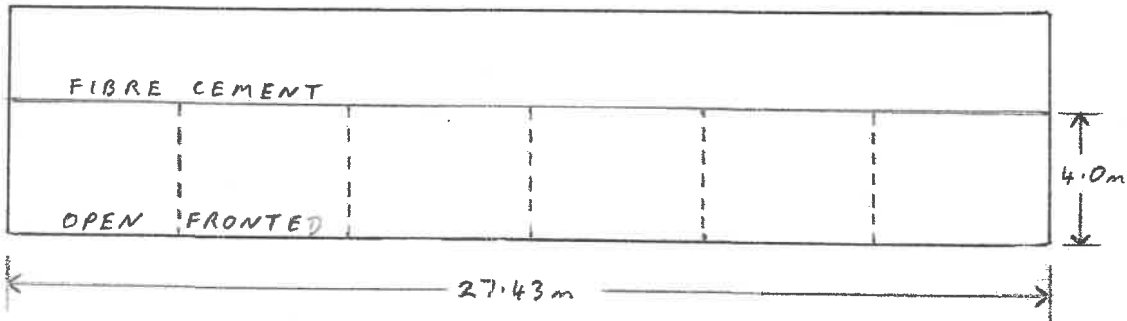

SOUTH EAST ELEVATION

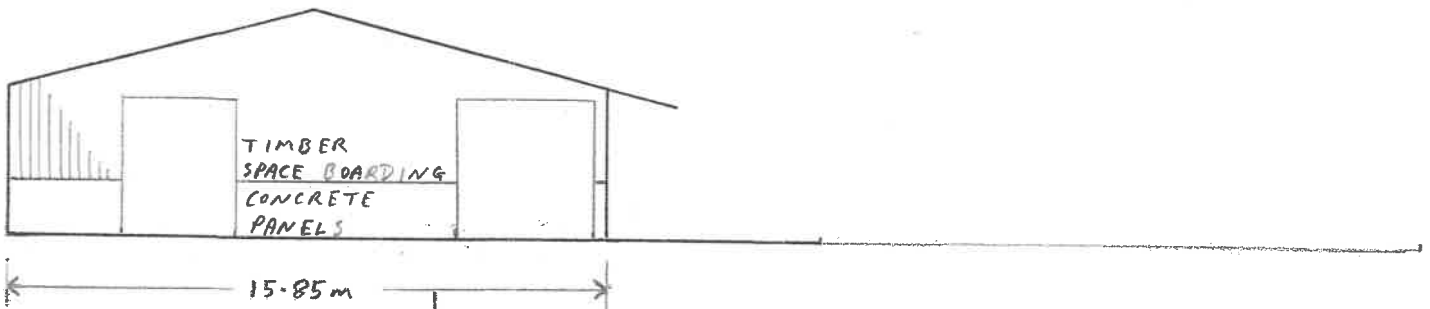

SOUTH WEST ELEVATION


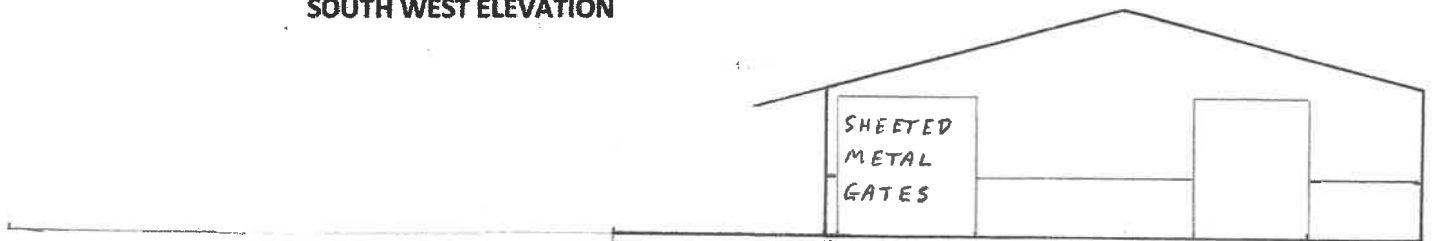


NORTH EAST ELEVATION

H E AIREY & SONS, THORNLEY HALL FARM – PLAN 4

PROPOSED AGRICULTURAL BUILDING – FLOOR PLAN

SCALE 1 : 200

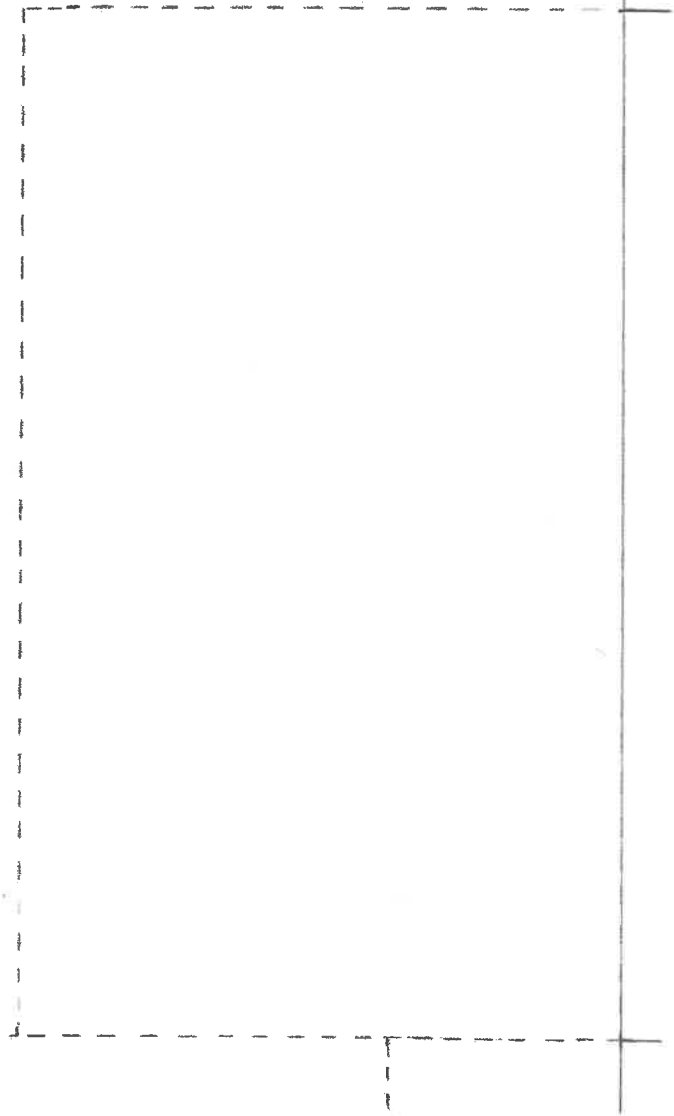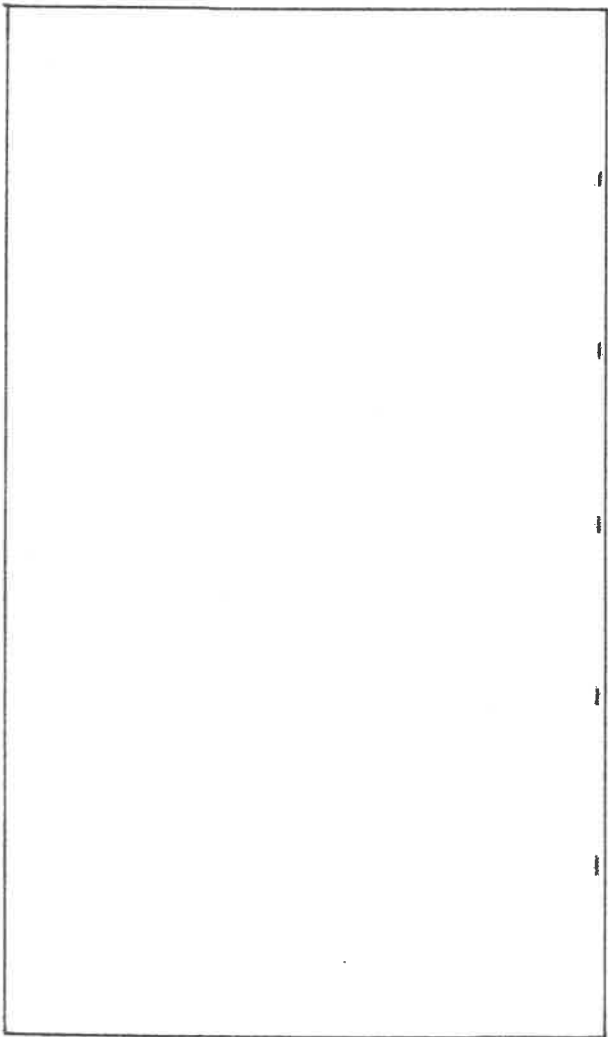

H E AIREY & SONS, THORNLEY HALL FARM – PLAN 5

PROPOSED AGRICULTURAL BUILDING – ROOF PLAN

SCALE 1 : 200

