



South West Elevation




South East Elevation



North East Elevation



North West Elevation

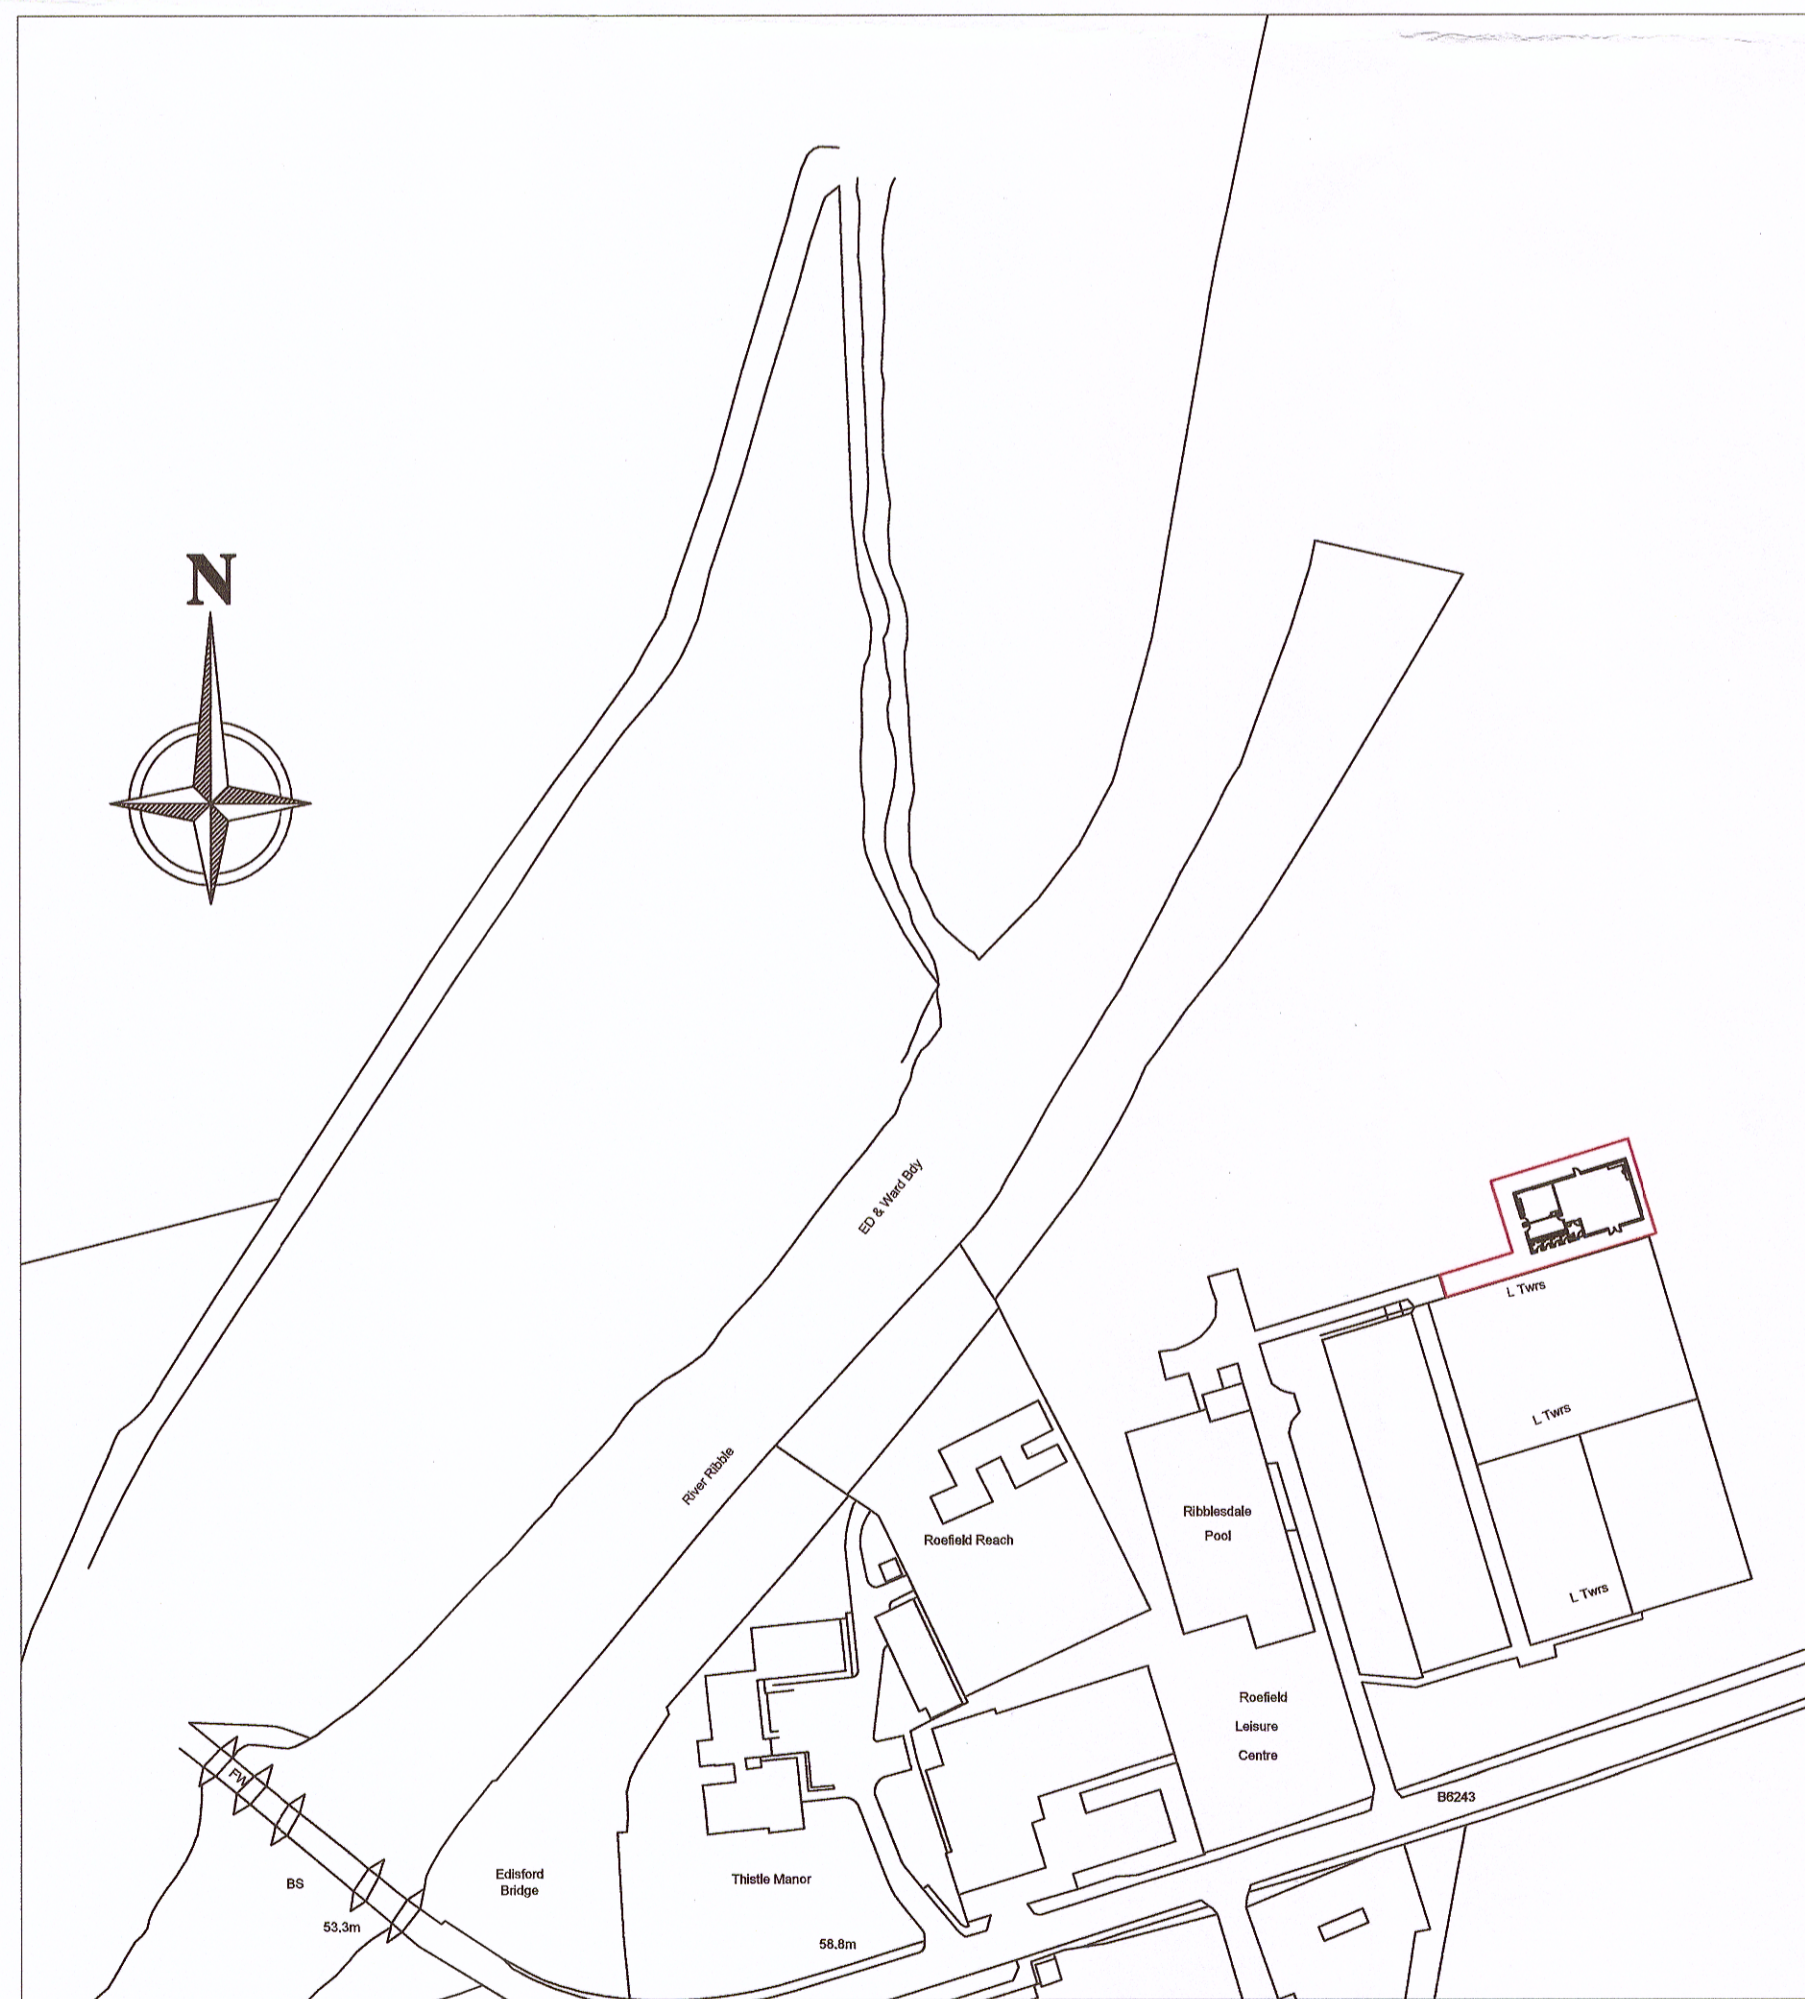

1:1250 scale Location Plan

General Notes

320190097P

A	Ceiling height lowered; WC number reduced; NE gable windows reduced	Feb. 19
No.	Revision/Issue	Date
Title		ELEVATIONS
Dwg No.		ESCP-002
Project		Revision
Date	29.01.19	A
Scale	1:50 @ A1	

Project Name and Address
**EDISFORD SPORTS
 COMPLEX PAVILION
 at EDISFORD PARK
 CLITHEROE**

