


First Floor Plan (over Utility / Wood store)  
1:50 Scale

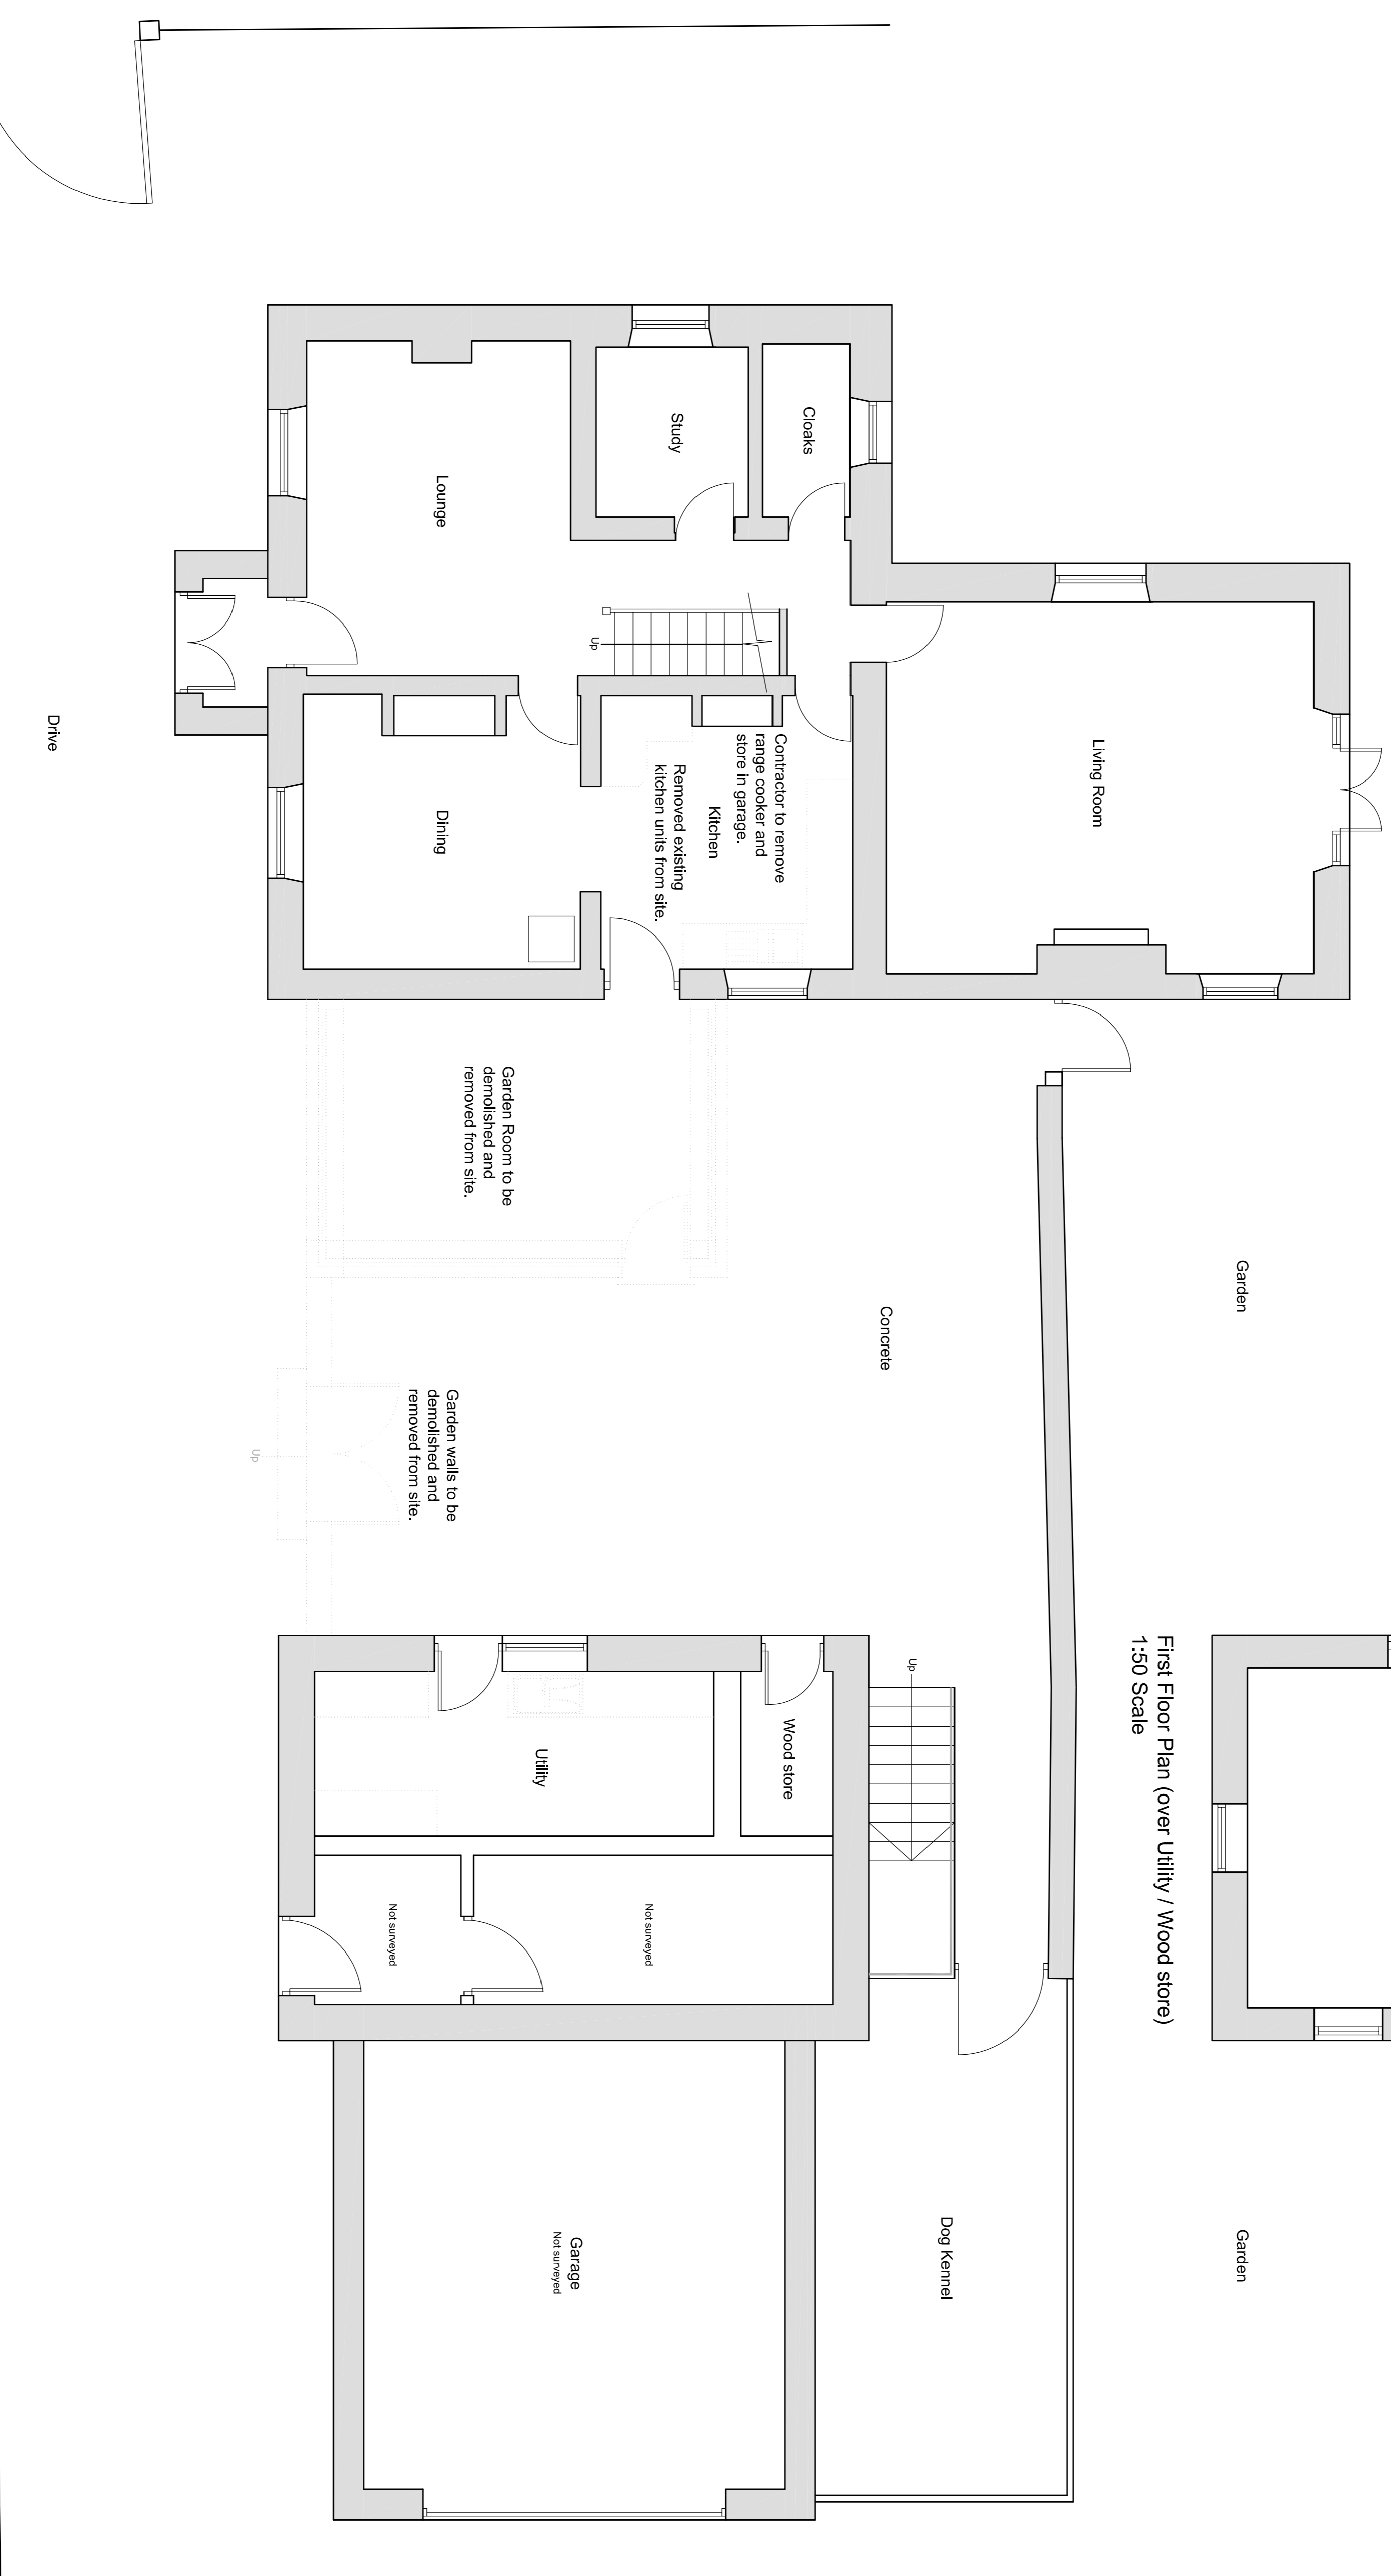

Ground Floor Plan  
1:50 Scale

Client  
Mr. Lloyd and Miss Rawstone

Job Title  
Proposed Extension  
Lower Yew Tree Farm  
Aston  
Preston  
PR3 3BN

Drawing Title  
Existing Plans

Scale	Date	Drawn
1:50 @ A1	Feb 2016	Craig Harrison

**SUNDERLAND PEACOCK ARCHITECTS**

SUNDERLAND PEACOCK & ASSOCIATES LTD  
HAYLEIGH PARK, 100 ROAD, CLYMERDENE  
PRESTON, LANCASHIRE  
PR3 3BN  
Tel: 01200 421778 / 01200 427128  
www.sunderlandpeacock.com




5051 -001