




South Elevation
1:100 Scale

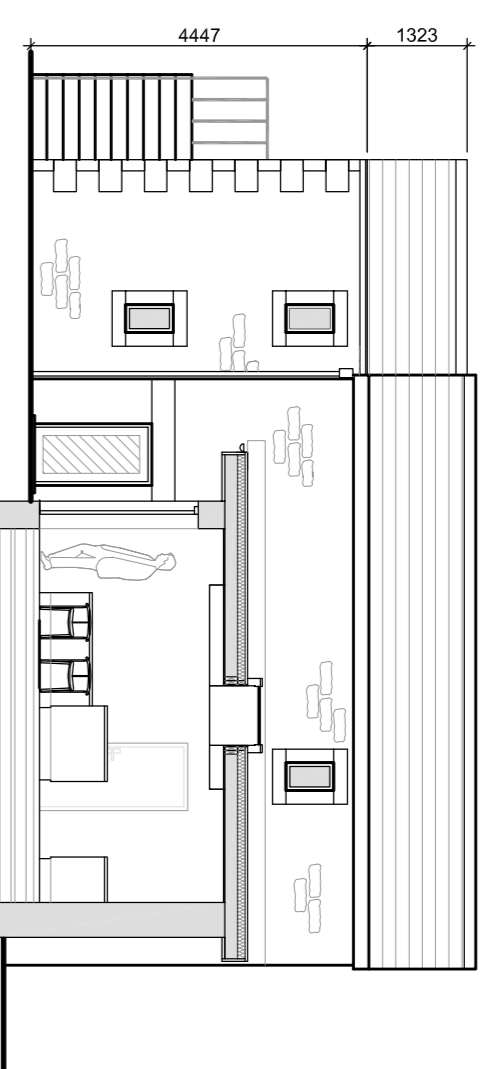


West Elevation
1:100 Scale

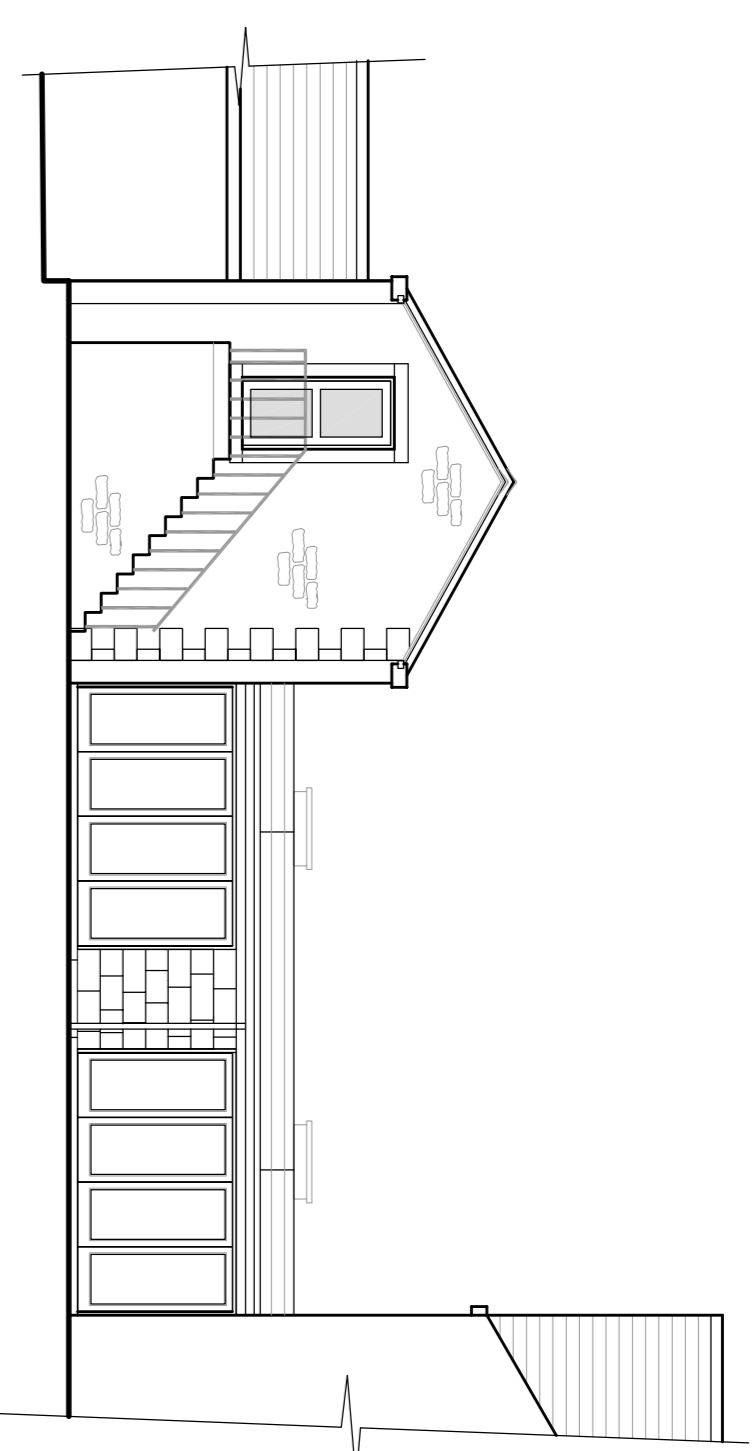

North Elevation
1:100 Scale

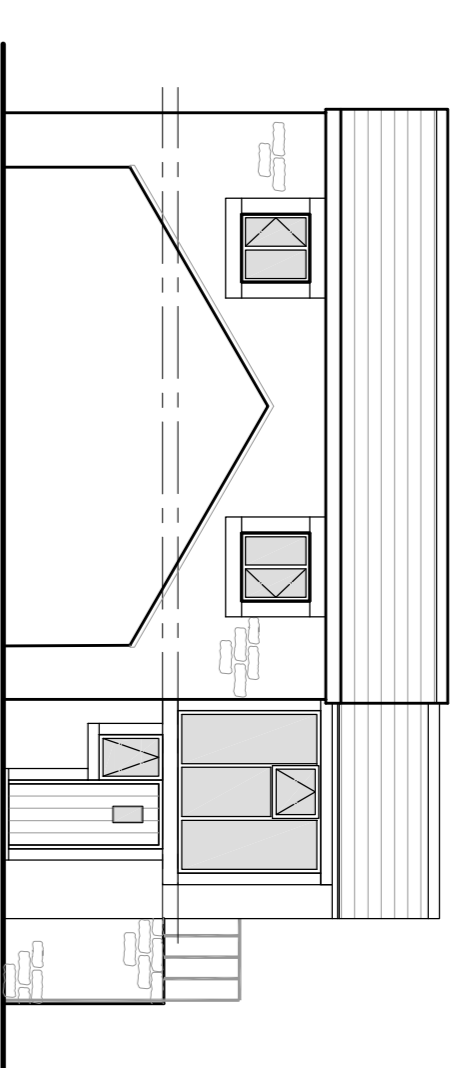

East Elevation
1:100 Scale

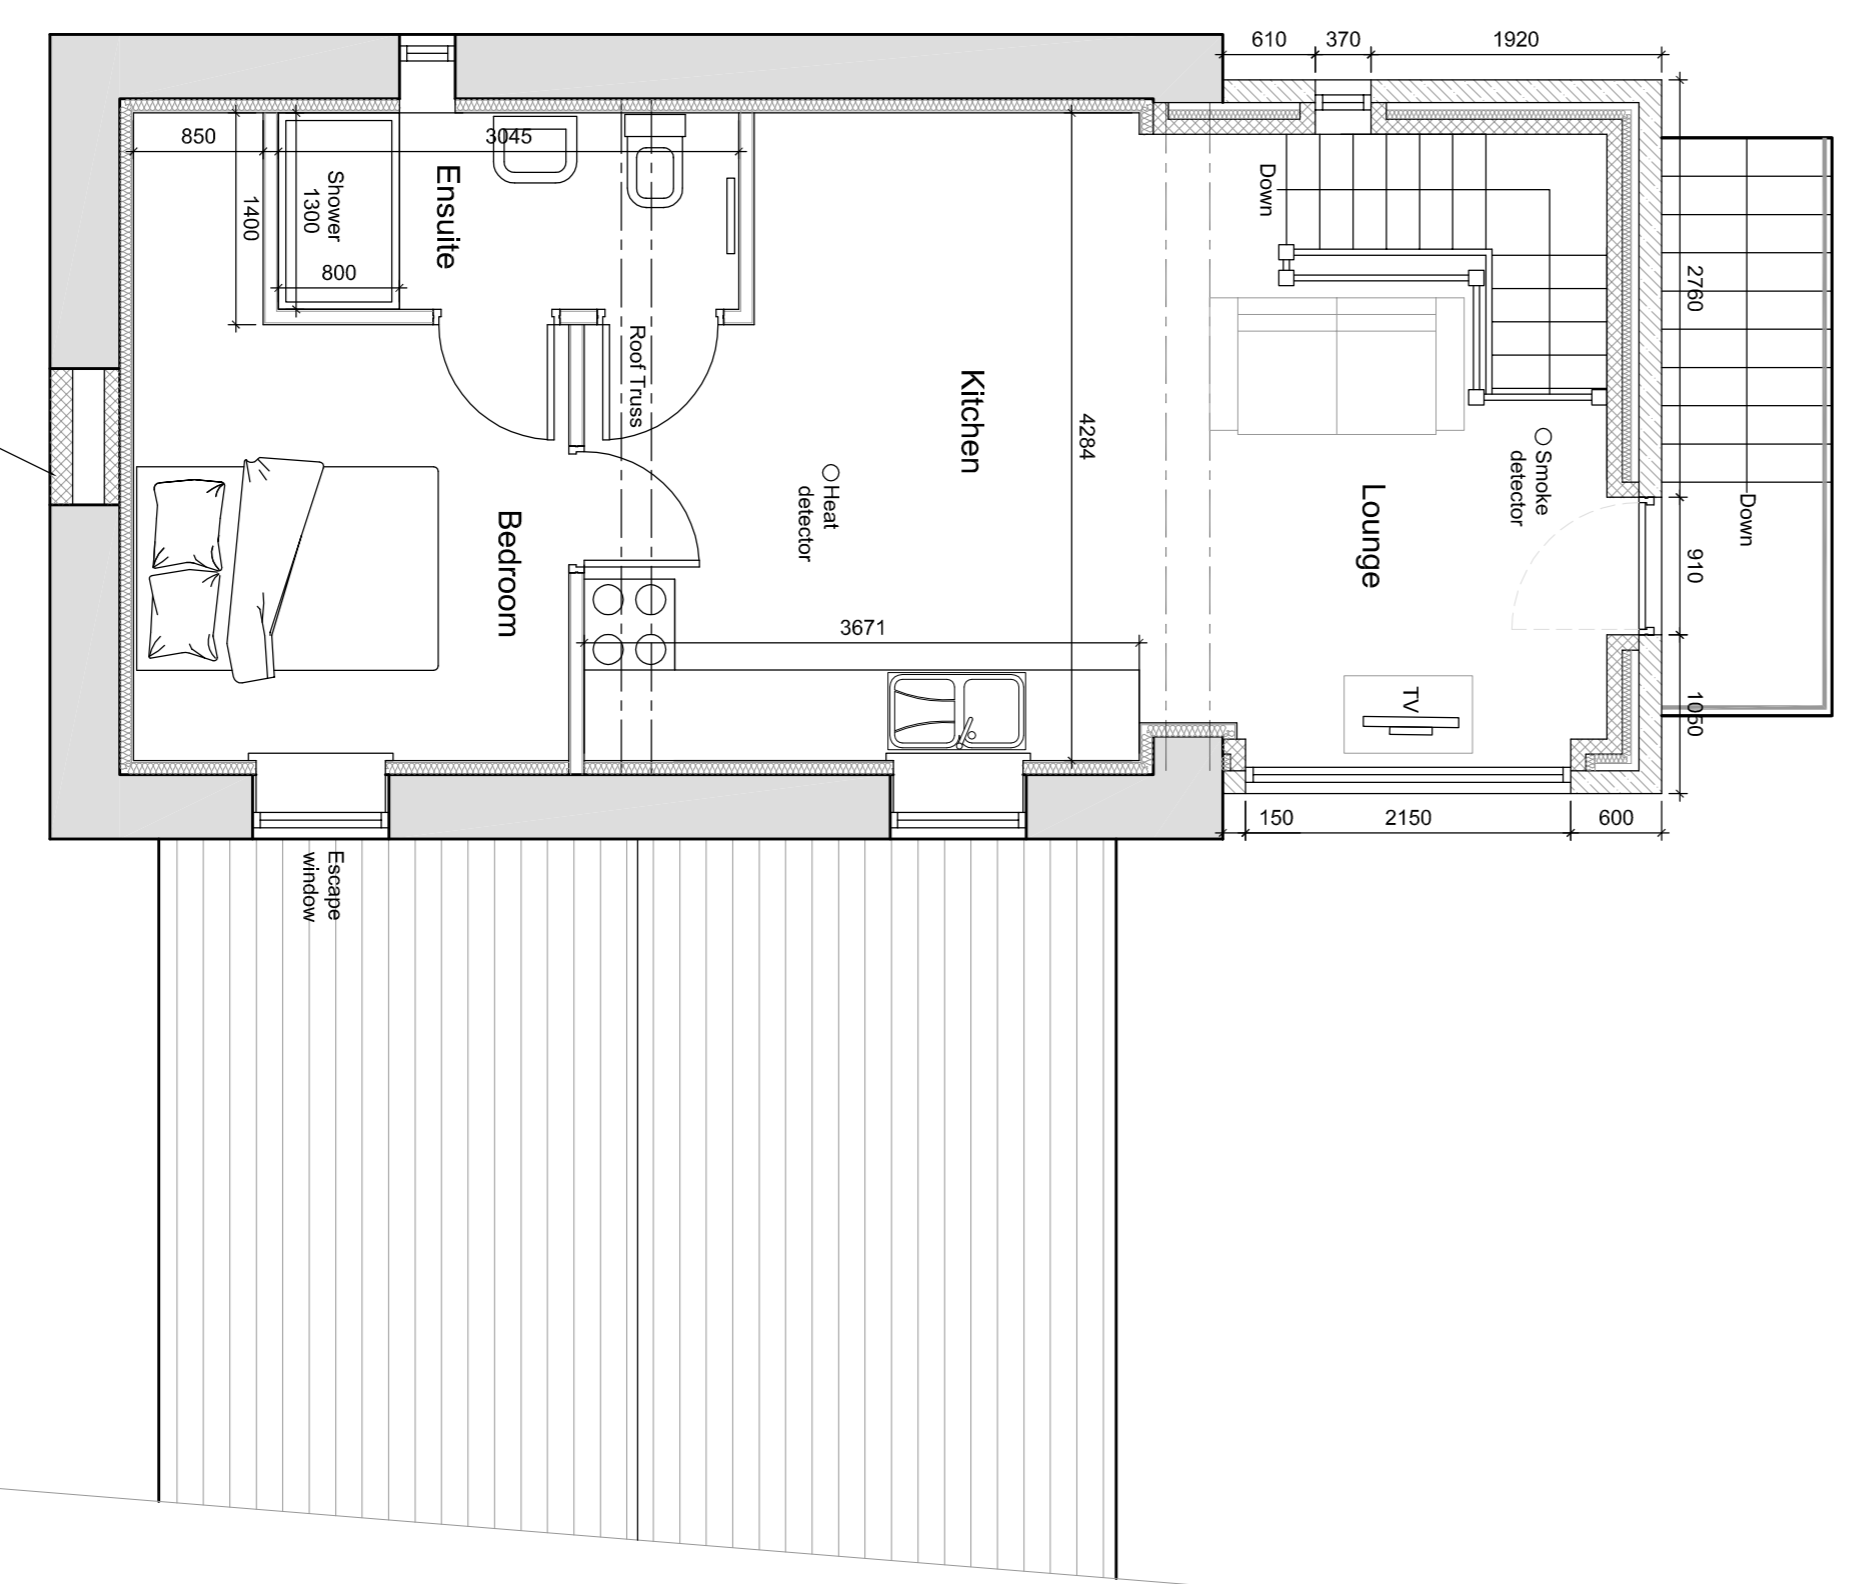

Remove window (facing neighbor) and build up opening externally in natural stone to match existing and internally with blockwork.
Proposed FF Plan over Barn
1:50 Scale

Client
Mr. Lloyd and Miss Rawstone

Job Title
Proposed Annex Extension
Lower Yew Tree Farm
Aston
Preston
PR3 3BN

Drawing Title
Proposed First Floor Plan and Elevations

Scale	Date	Drawn
Various @ A1	Nov. 2018	Craig Harrison

spa
SUNDERLAND PEACOCK ARCHITECTS
SUNDERLAND PEACOCK & ASSOCIATES LTD
HAXELIERE PARK ROAD, GIMTHERC
TEL: 01200 421778 F: 01200 427128
www.sunderlandpeacock.com

5051 -011