


existing side elevation



existing rear elevation



existing front elevation

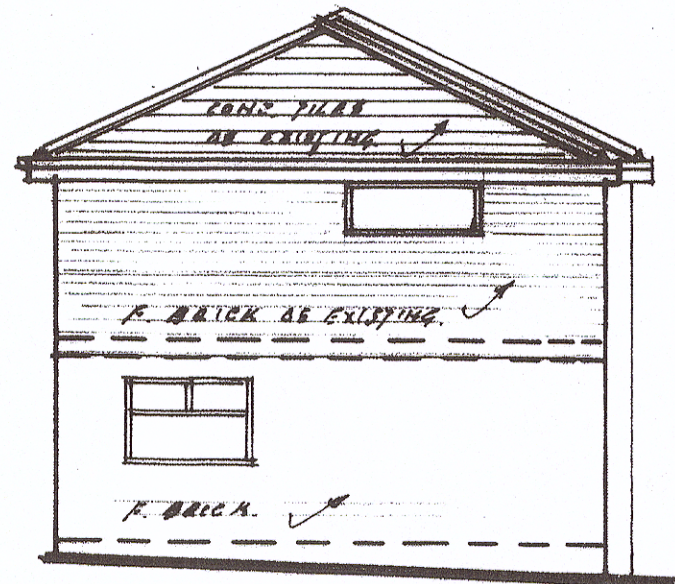


proposed side elevation




proposed rear elevation.



proposed front elevation.

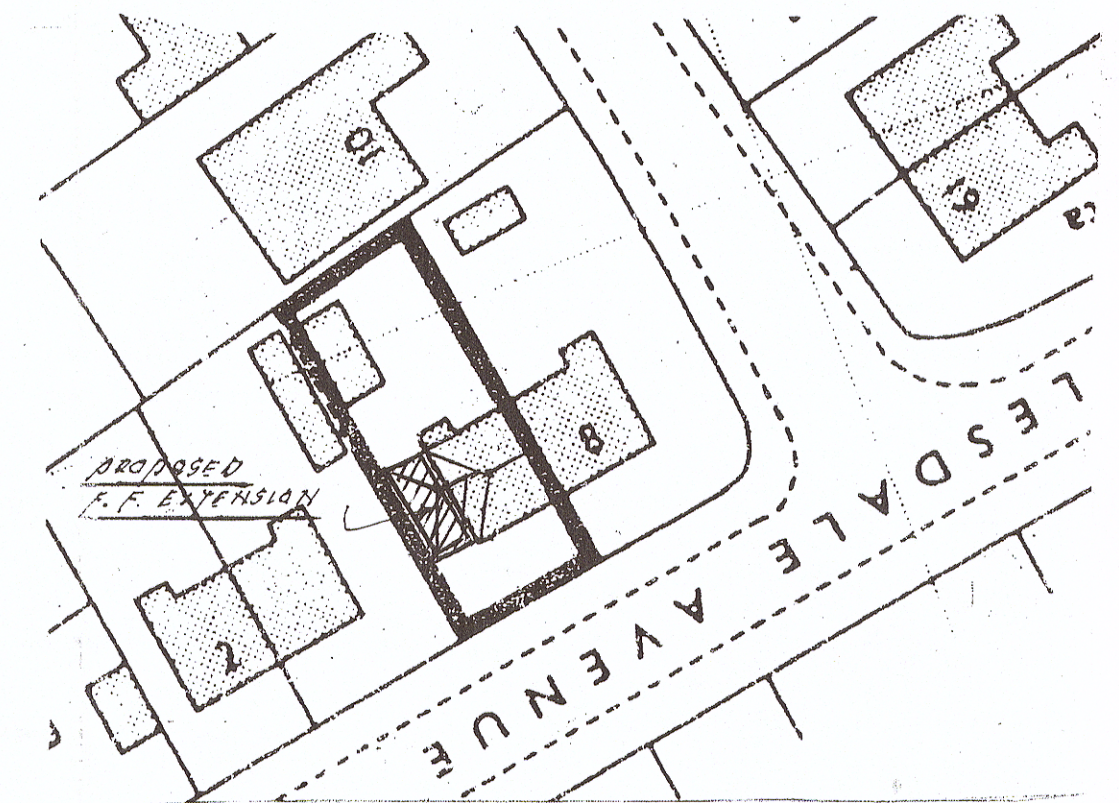


site/roof plan, scale: 1:500

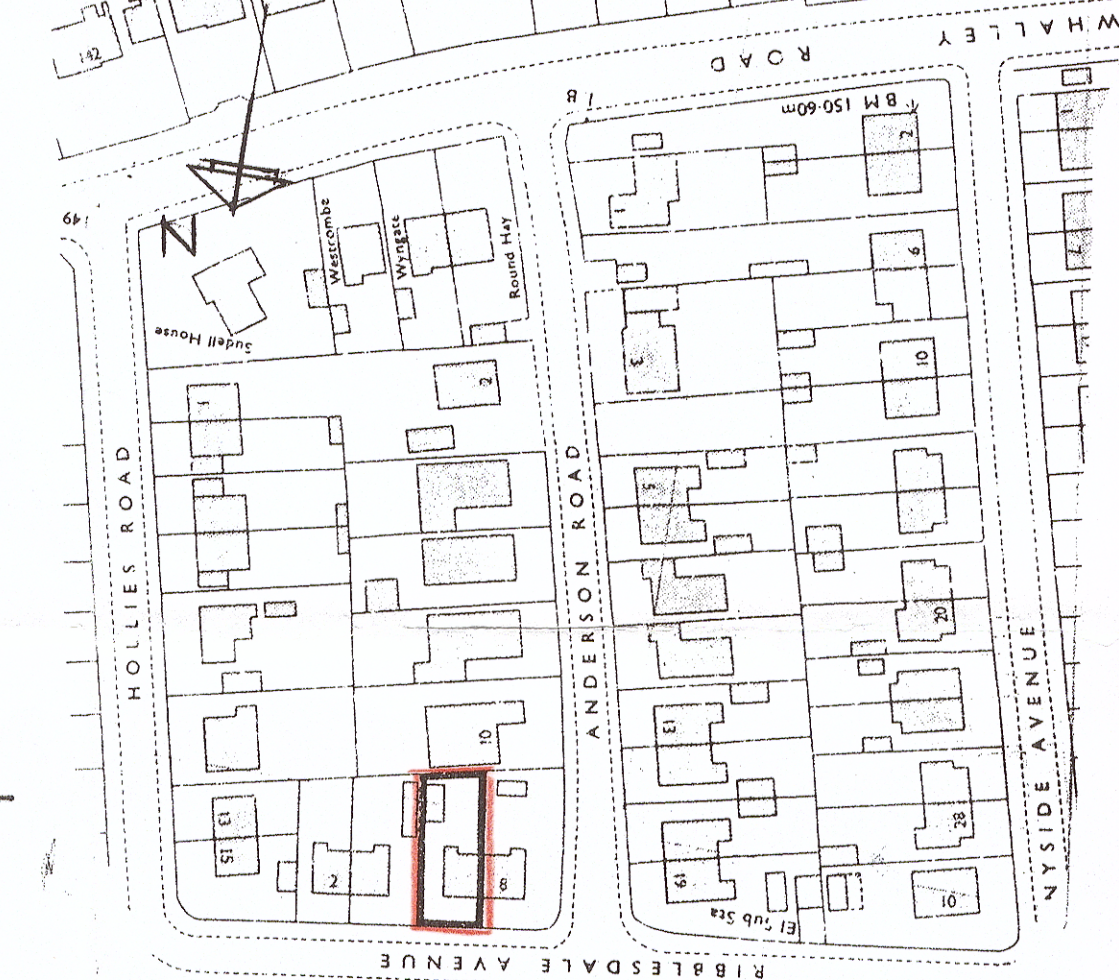


location plan, scale: 1:1250

320190106P

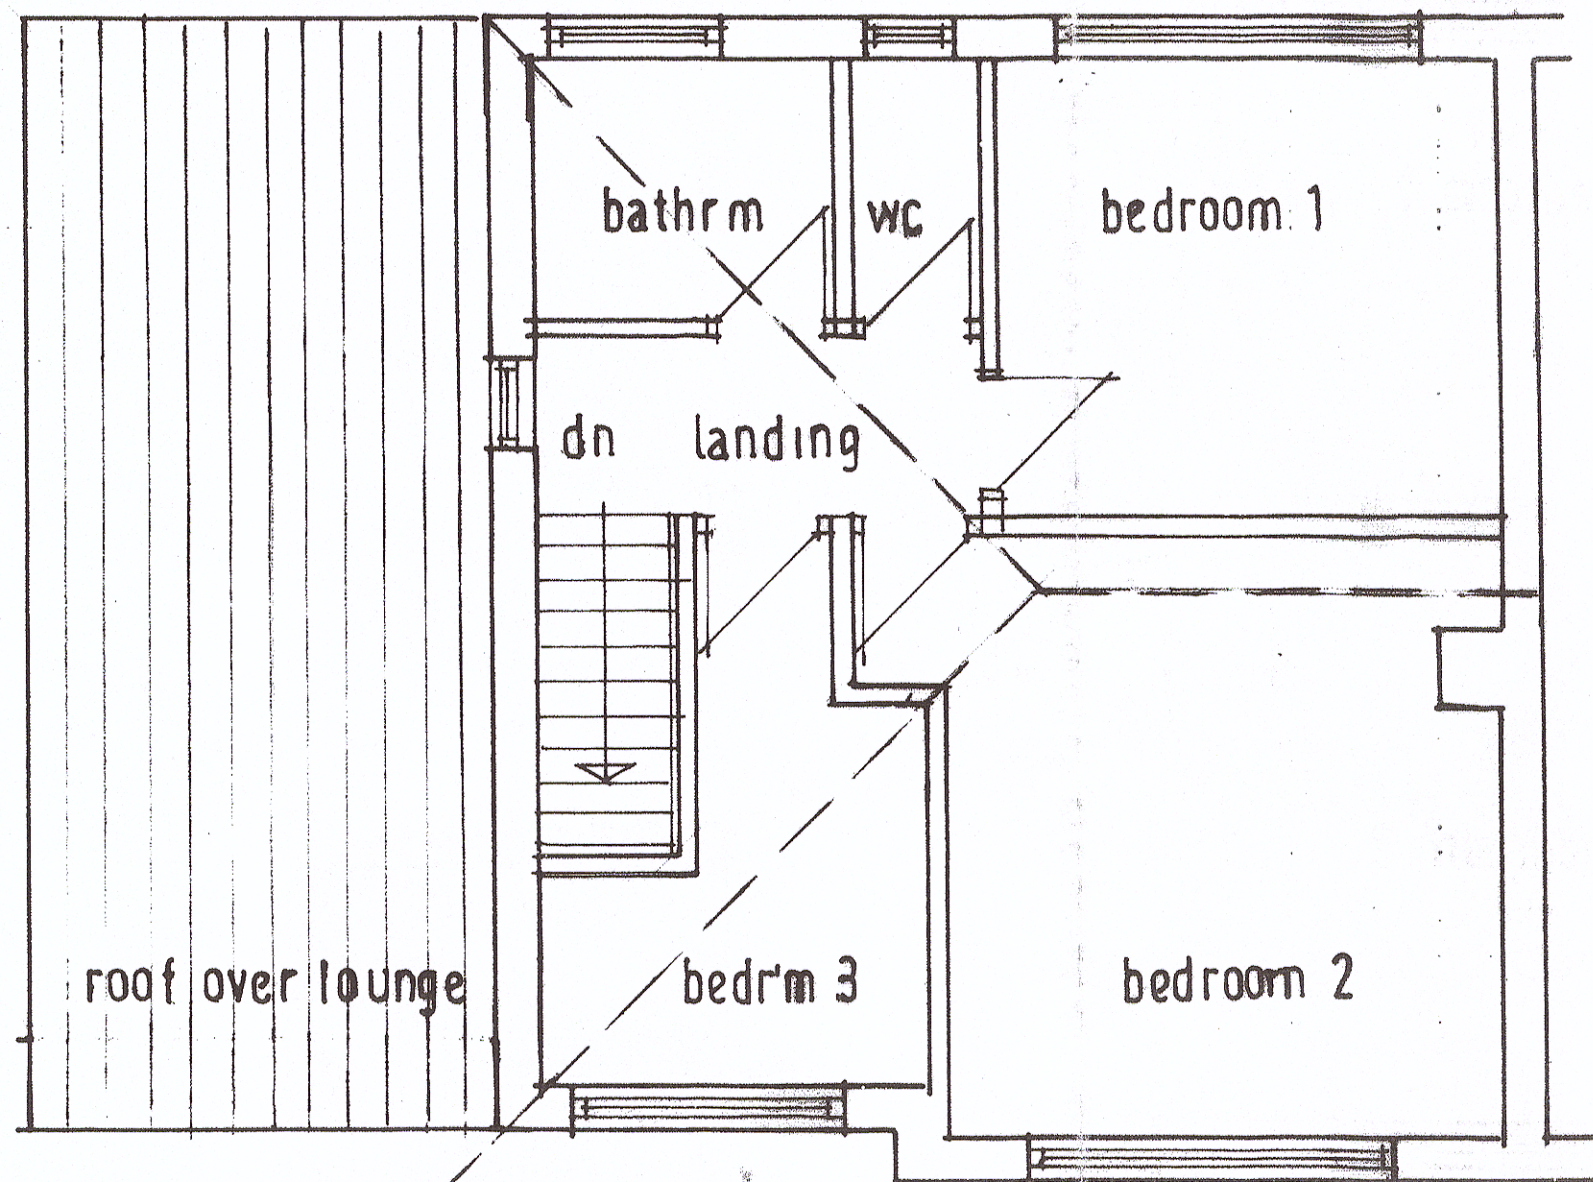

existing first floor plan.

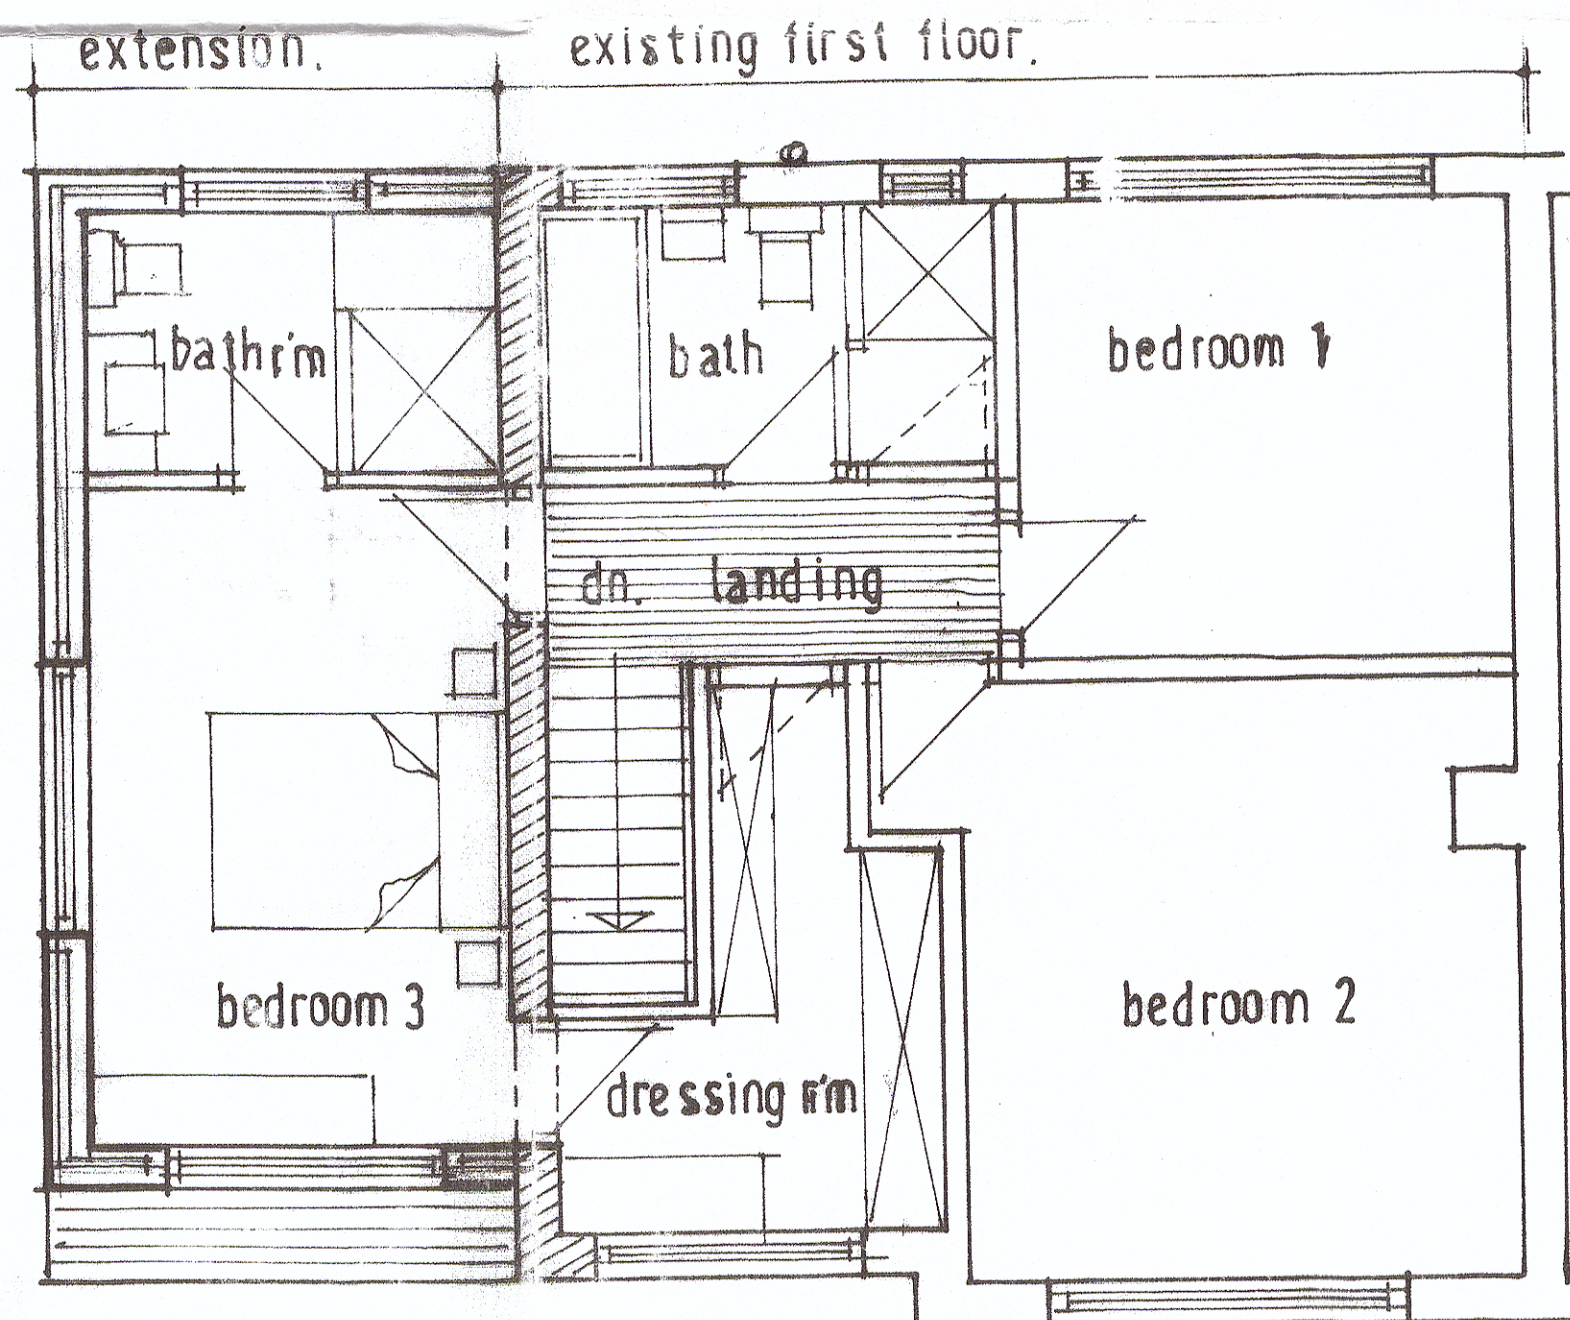

proposed first floor plan