




Front / side elevation




Front / side elevation

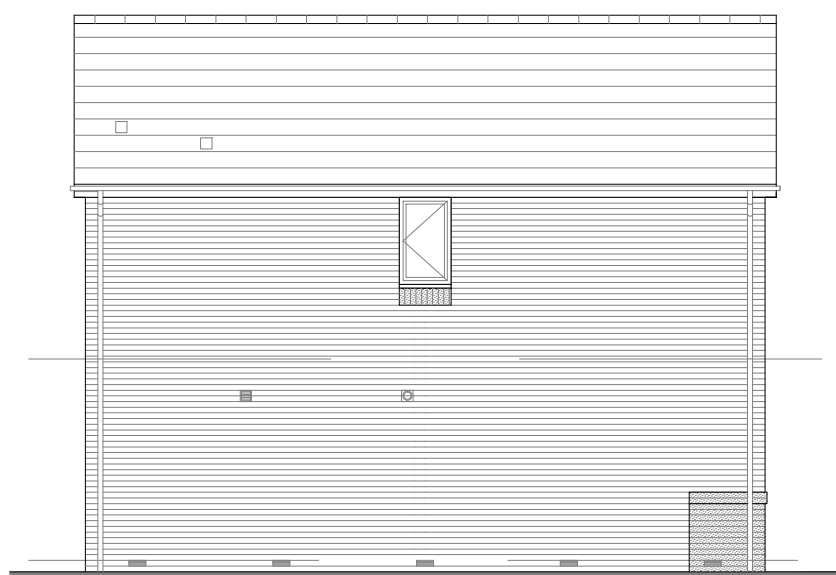


Side elevation



Rear elevation

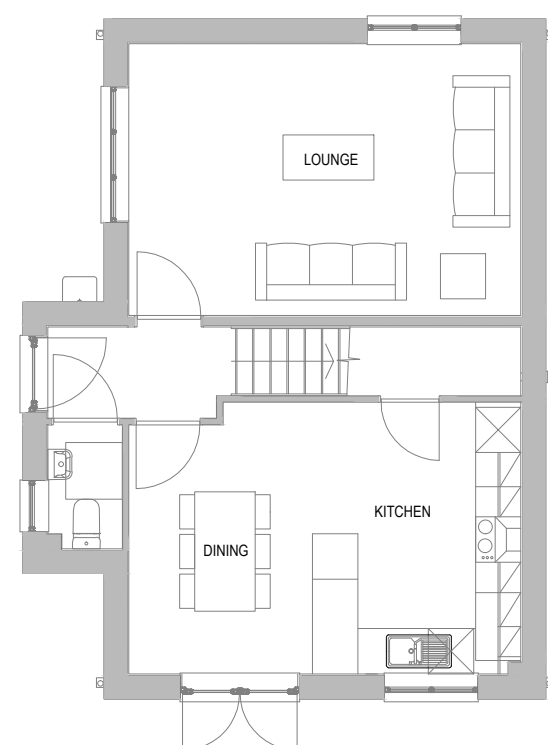

Ground Floor Plan

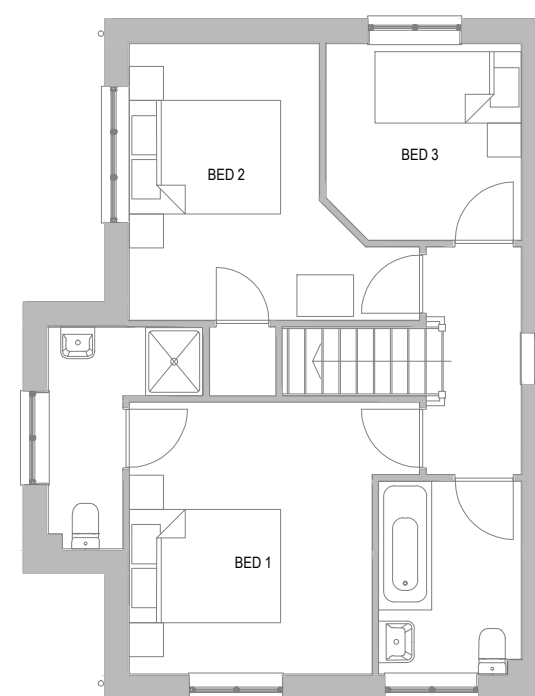

First Floor Plan

Rev	Date	Revision	Initial

+ Drawing Title

**Hollyhock Plot 33
Plans and Elevations**

+ Project

**PROSPECT (GB) LTD
Union Street, Clitheroe**

Job No UN001	Dirg No Holl-01	Drawn JC	Rev -
Scale 1:100 @ A3	Date Feb 2019	Stage Planning	