

Notes

1. Do not scale this drawing.
2. All dimensions must be checked on site and any discrepancies verified with the architect.
3. Unless shown otherwise, all dimensions are to structural surfaces.
4. Drawing to be read with all other issued information. Any discrepancies to be brought to the attention of the architect.
5. This drawing is the copyright of Levitt Bernstein and may not be copied, altered or reproduced in any form, or passed to a third party without license or written consent.

This is not a construction drawing, it is unsuitable for the purpose of construction and must on no account be used as such.

© Survey & Engineering Projects Ltd. 2019
 Reproduction in whole or in part by any means is prohibited without the prior permission of Survey & Engineering Projects Ltd.
 E: info@sepsurvey.com T: 0161 2755111 W: www.sepsurvey.com

LEGEND

2nd FLOOR LEVEL	02.00	TO AERIAL	402
FLOOR LEVEL	01.00	ALARM	403
CEILING LEVEL	00.00	SMOKE	404
SUPPLEMENTED CEILING LEVEL	00.00	ALARM	405
UNDERFLOOR OF BEAM	00.00	SMOKE COMPUTER	406
ROOF HEIGHT	00.00	SMOKE	407
2ND LEVEL	02.00	DOUBLE COMPUTER	408
1ST LEVEL	01.00	DOUBLE COMPUTER	409
ARCHIT. 1ST LEVEL	01.00	DOUBLE COMPUTER	410
ARCHIT. BOTTOM LEVEL	00.00	DOUBLE COMPUTER	411
LEVEL MARKER	00.00	EXTRACTOR	412
LEVEL MARKER	00.00	FIRE	413
LEVEL MARKER	00.00	ALARM	414
LEVEL MARKER	00.00	FIRE ALARM	415
LEVEL MARKER	00.00	FLOOR	416
LEVEL MARKER	00.00	WALL	417
LEVEL MARKER	00.00	SMOKE	418
LEVEL MARKER	00.00	SMOKE LIGHT	419
LEVEL MARKER	00.00	SMOKE	420
LEVEL MARKER	00.00	SMOKE	421
NOTES

All levels relate to O.S (Newlyn) Datum. Established using network.
 Rik. Survey plotted on a plane local grid, orientated to National Grid.

P1	30.01.19	Listed building consent	JP
D2	25.01.19	For coordination	JP
D1	18.01.19	For comment	JP
Rev	Date	Description	Initials

Project name

Old Infirmary
 Higher line boarding

Drawing number	Rev
3477A - D - 010	P1

Drawing

Existing Floor Plans 1 of 2

Purpose of issue	Date
For listed building consent	30.01.19


Scale	Drawn
1 : 100 @ A1	SM

Client	Checked
Stonyhurst College	JP

London
 Thane Studios
 2-4 Thane Villas
 London N7 7PA
 +44 (0)20 7275 7676

Manchester
 Bonded Warehouse
 Grape Street
 Manchester M3 3JE
 +44 (0)16 1669 8740

Levitt Bernstein
 levittbernstein.co.uk

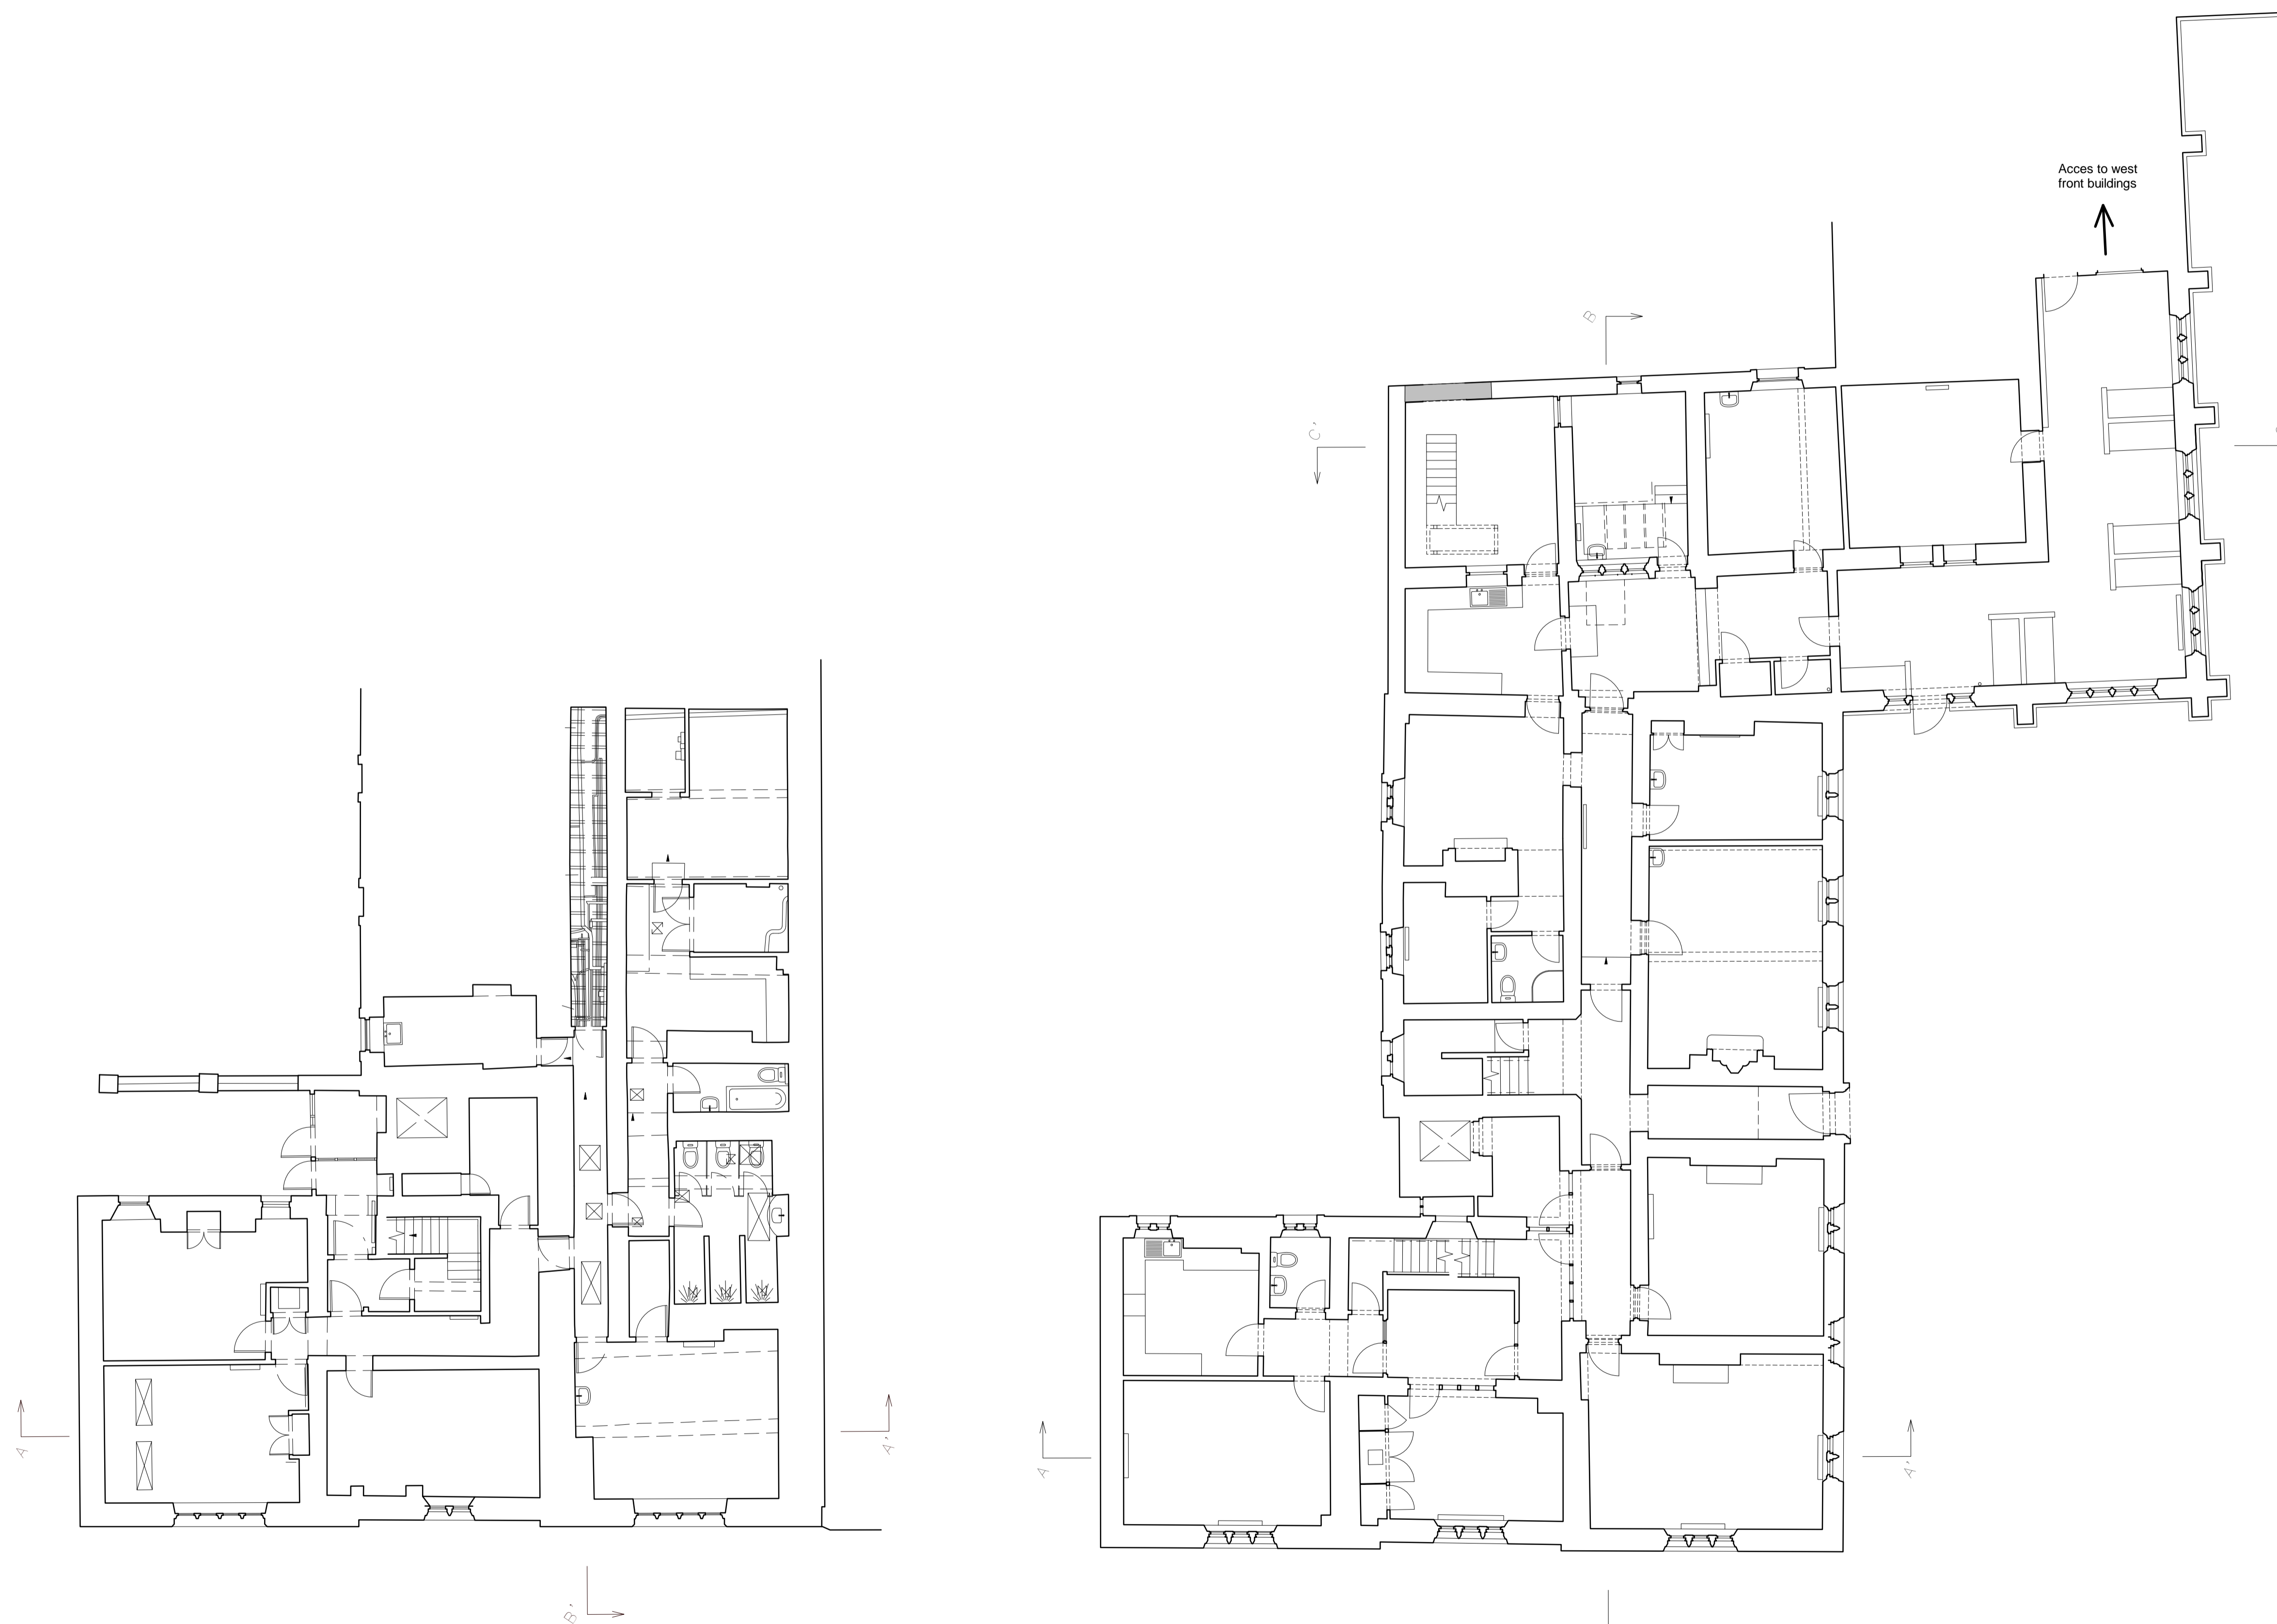

1 Basement Floor
 1 : 100

2 Ground Floor
 1 : 100