



PROPOSAL TO CONSTRUCT EXTENSIONS TO LIVESTOCK BUILDINGS - ELEVATIONS



SCALE 1 : 200

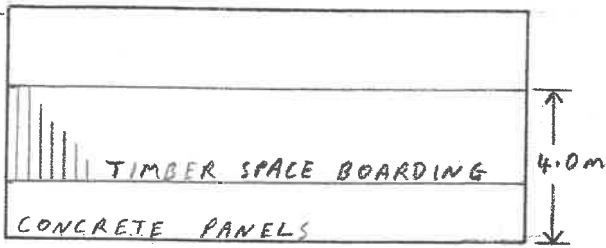

NORTH WEST ELEVATION

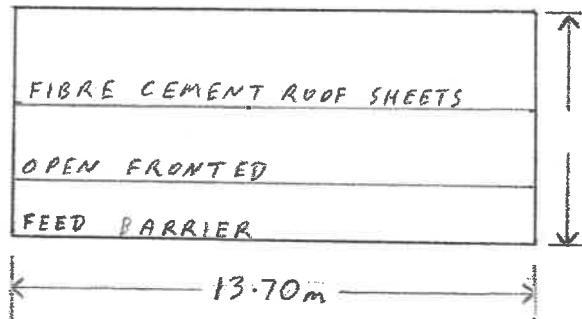

SOUTH EAST ELEVATION

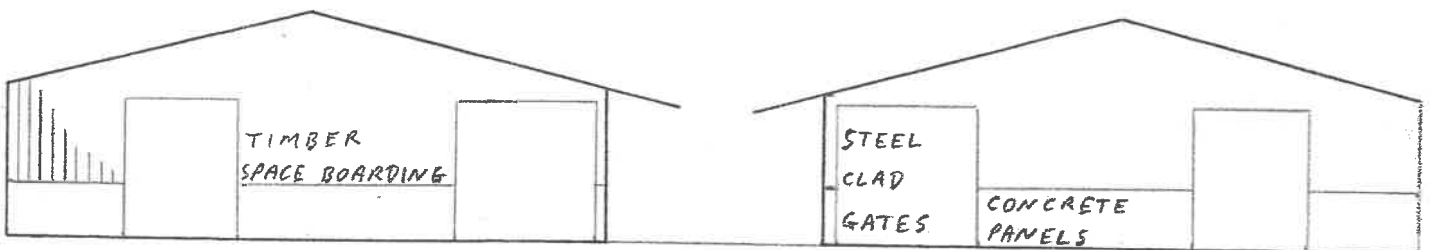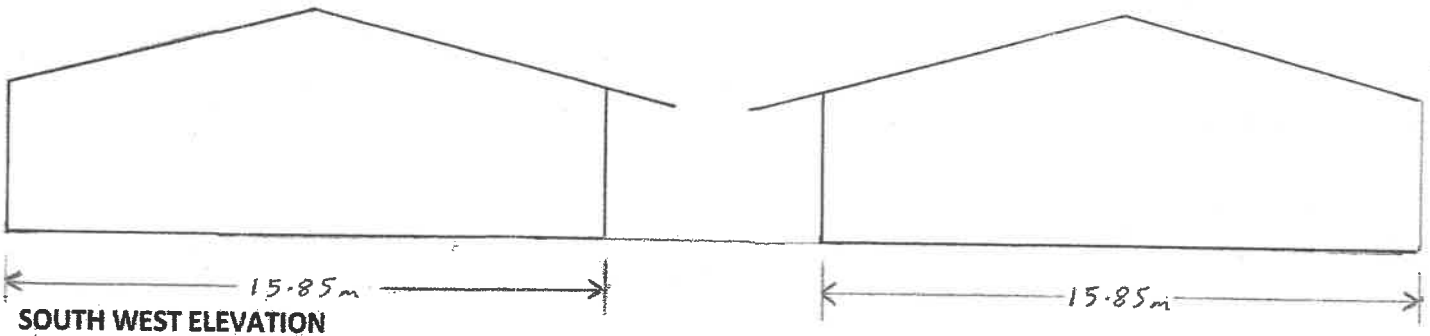





NORTH EAST ELEVATION

320190118P

**H E AIREY & SONS, THORNLEY HALL FARM – PLAN 4**

**PROPOSED AGRICULTURAL BUILDING – FLOOR PLAN**

**SCALE 1 : 200**

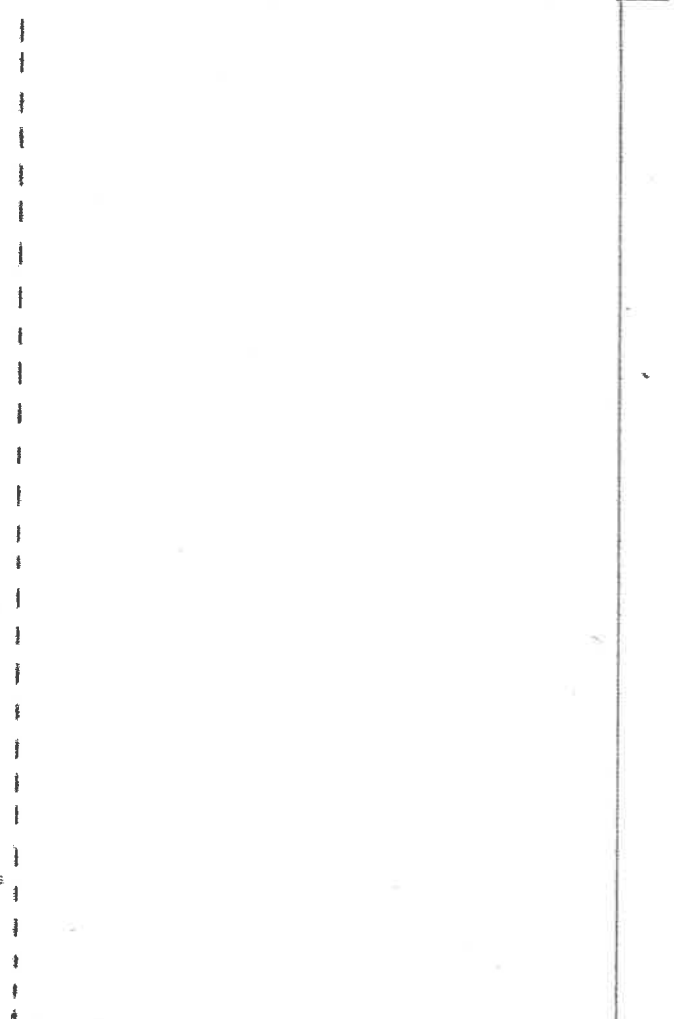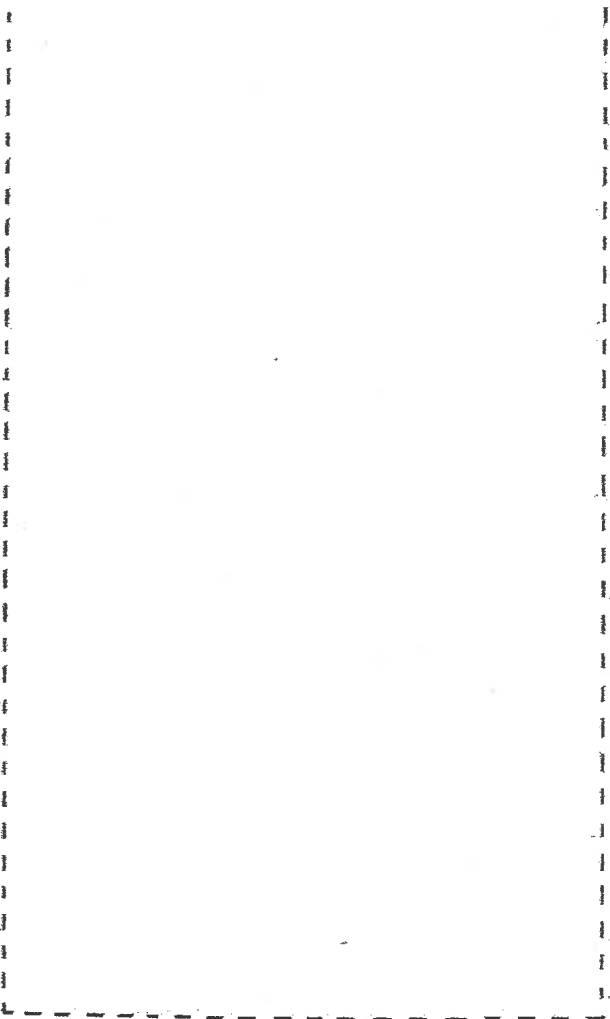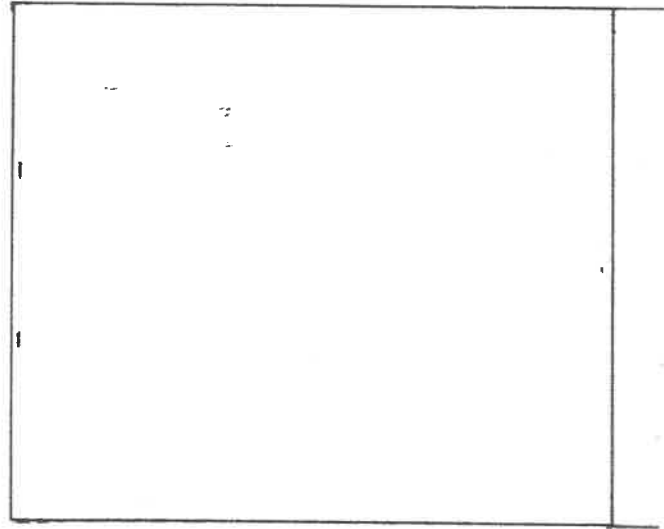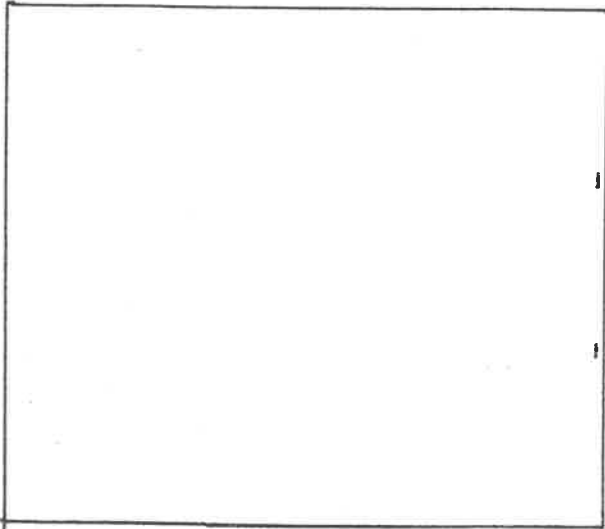

320190118P

**H E AIREY & SONS, THORNLEY HALL FARM – PLAN 5**

**PROPOSED AGRICULTURAL BUILDING – ROOF PLAN**

**SCALE 1 : 200**

