


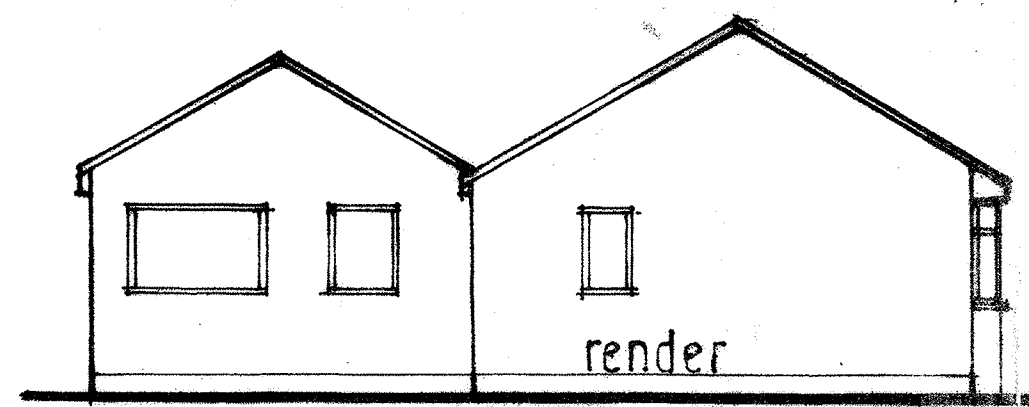


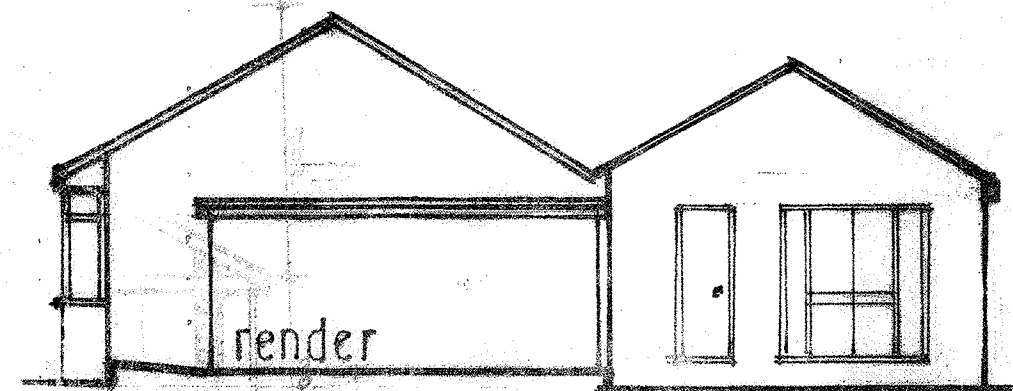


existing gable elevation facing north

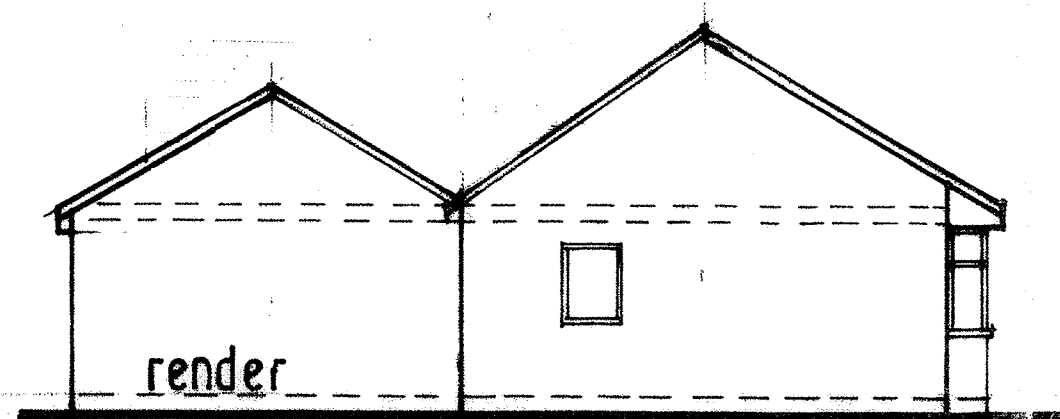


existing gable elevation facing south

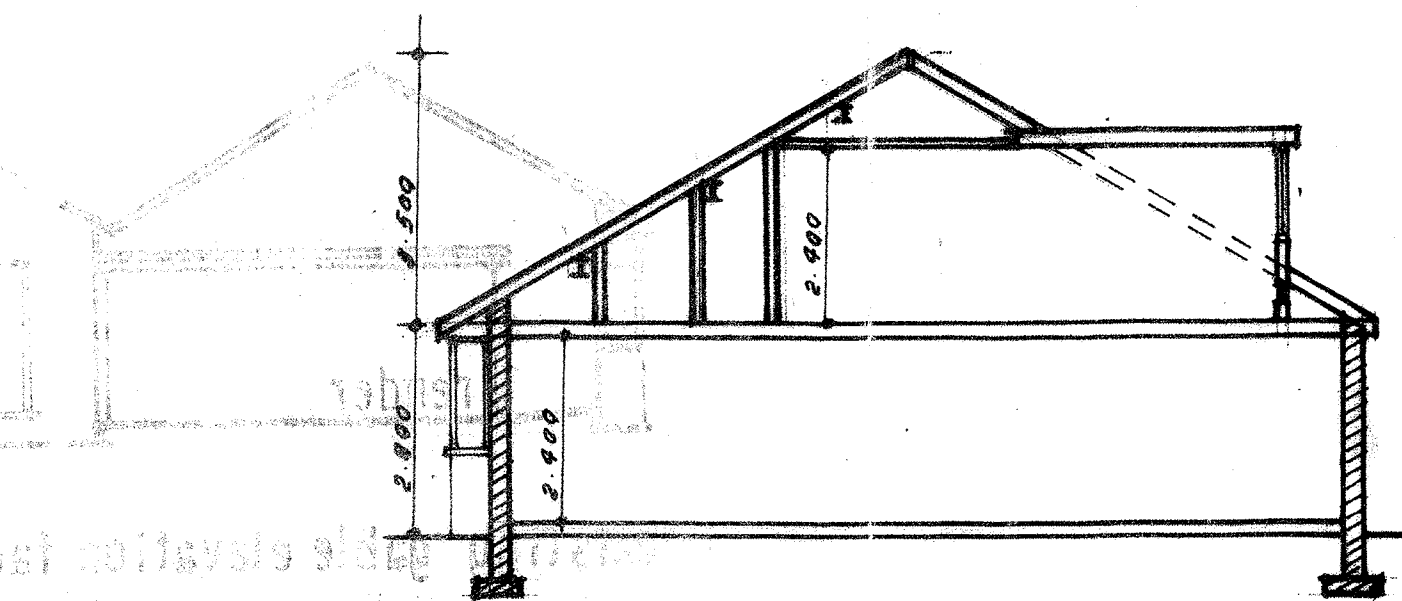


proposed gable elevation facing north

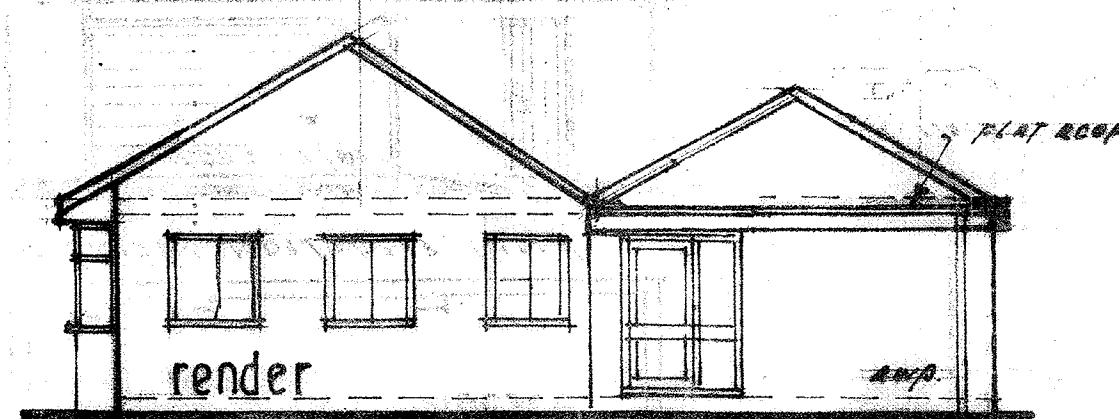


proposed gable elevation facing south

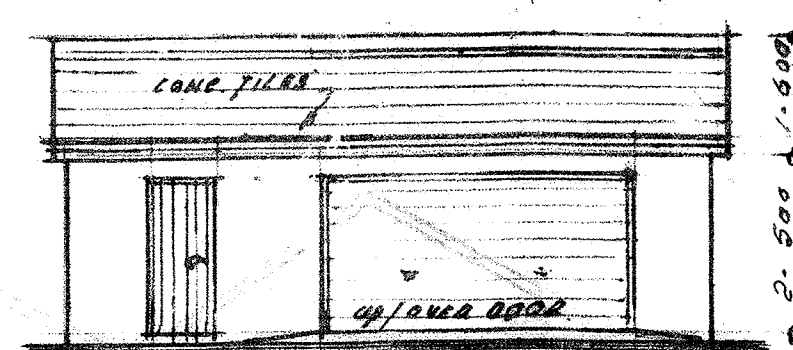

FRONT ELEVATION FACING HOUSE

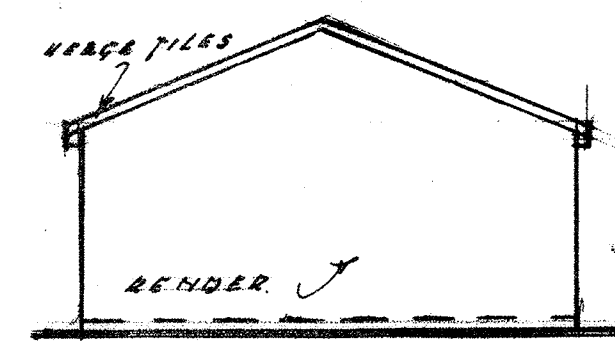


SIDE ELEVATIONS 2 NO

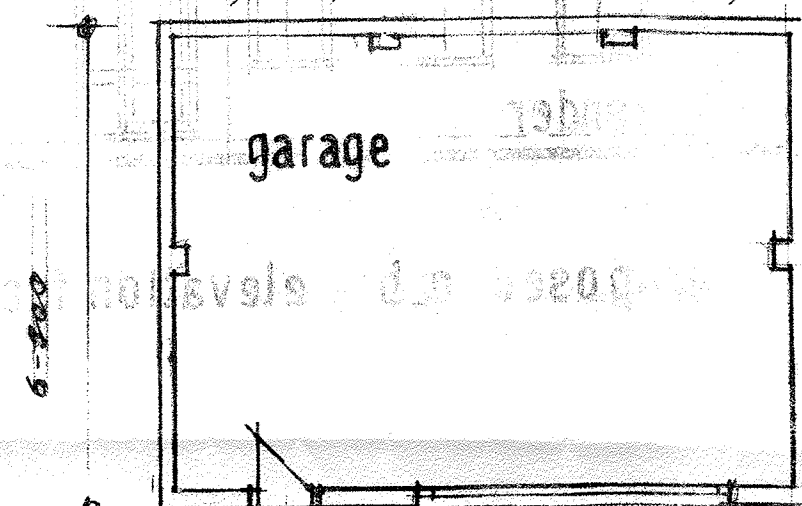


B.M.


PROPOSED PLAN OF GARAGE.

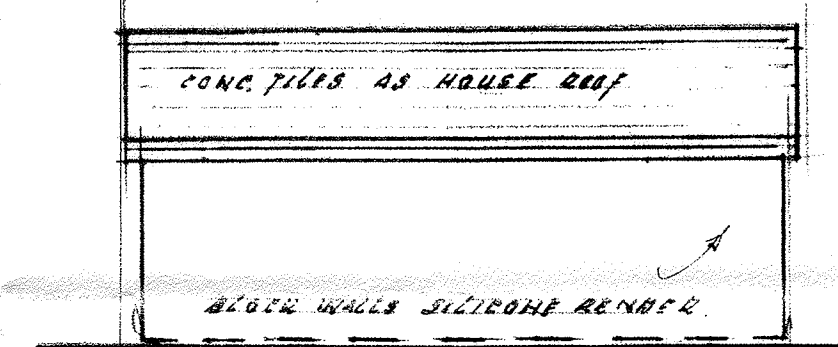


REAR ELEVATION FACING SOUTH

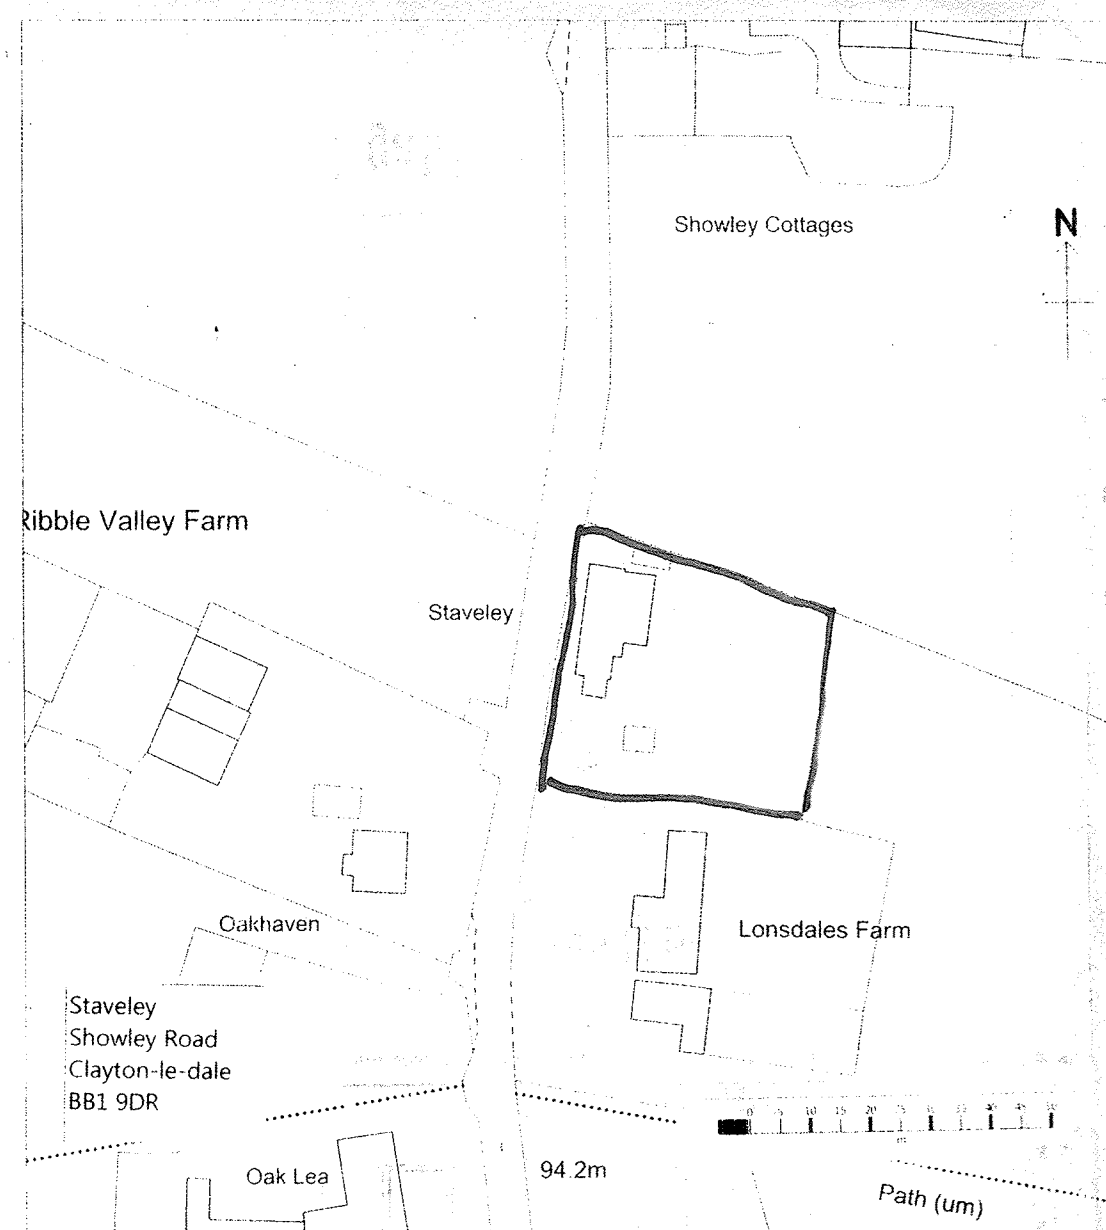


location plan. scale: 1:1250.

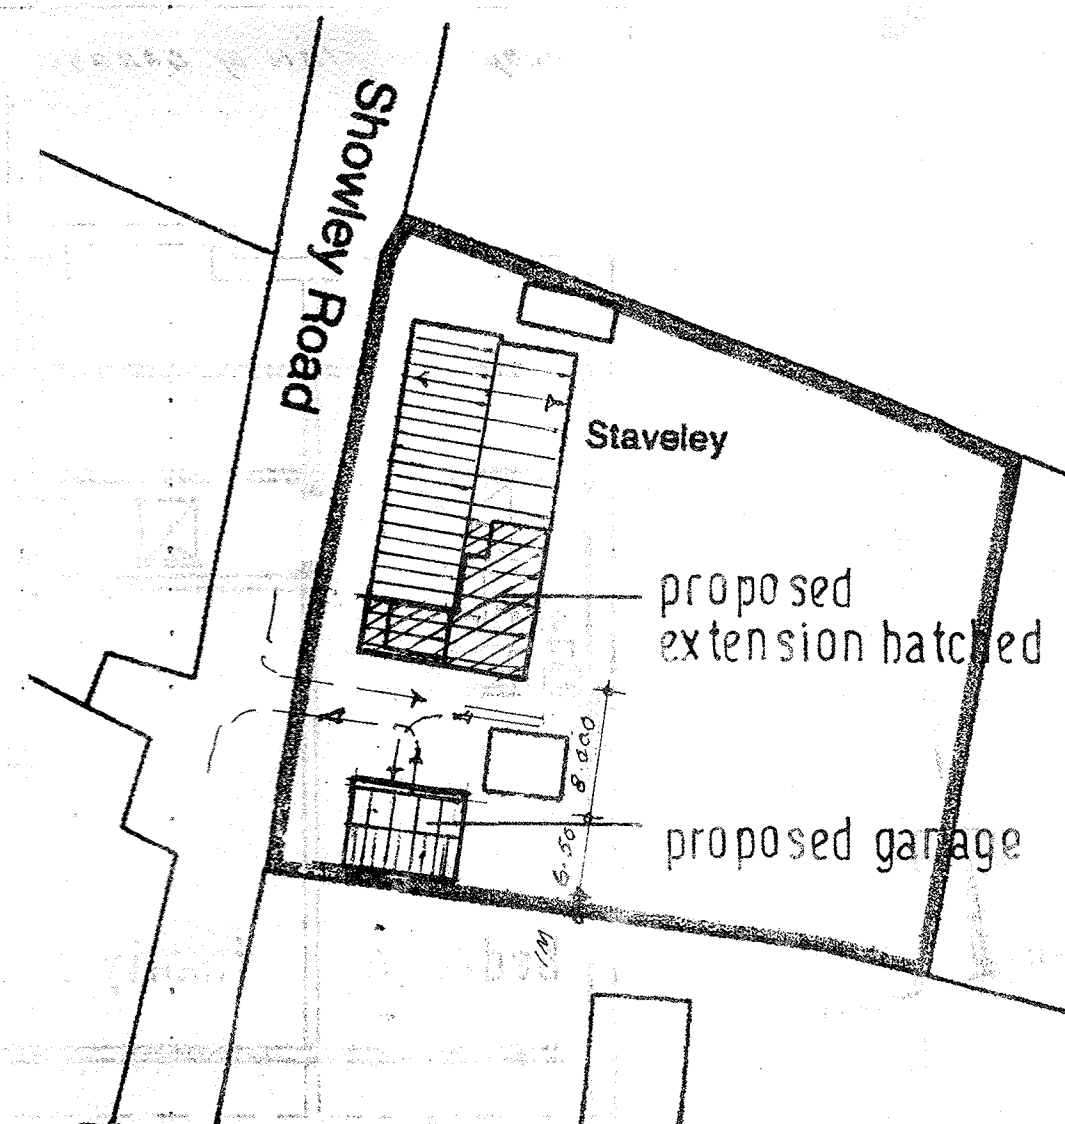


site plan. scale: 1:500.

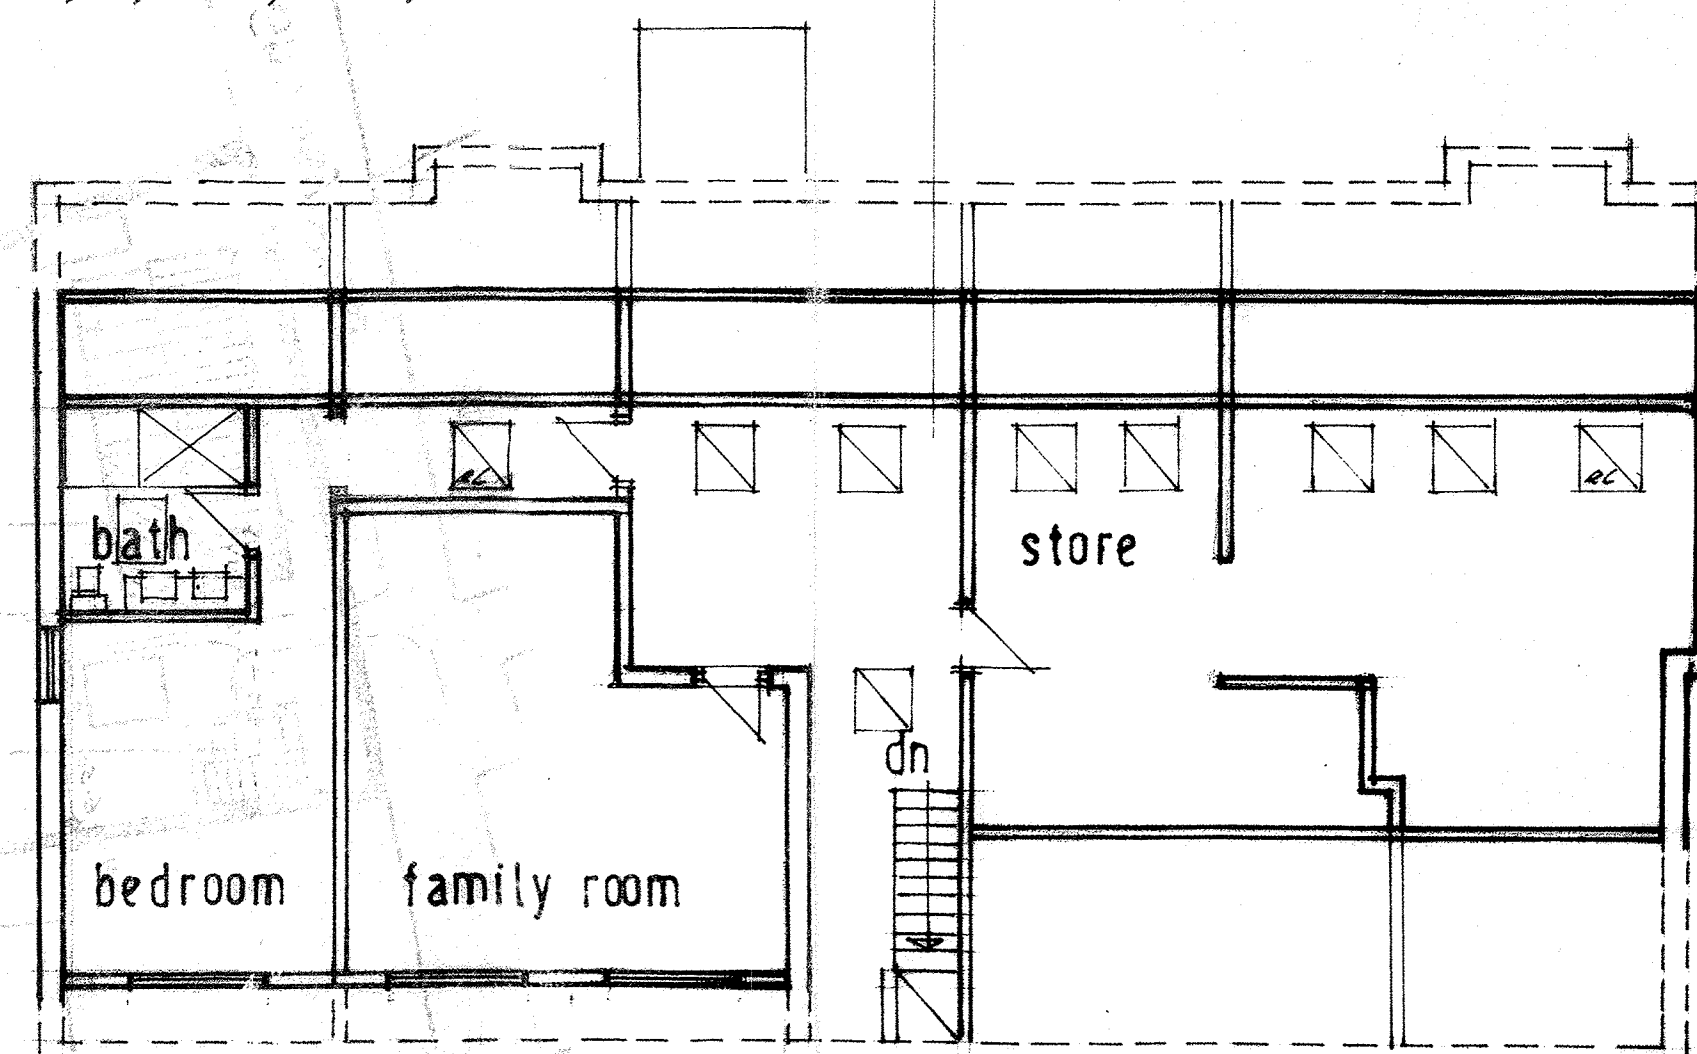


proposed plan of roof space

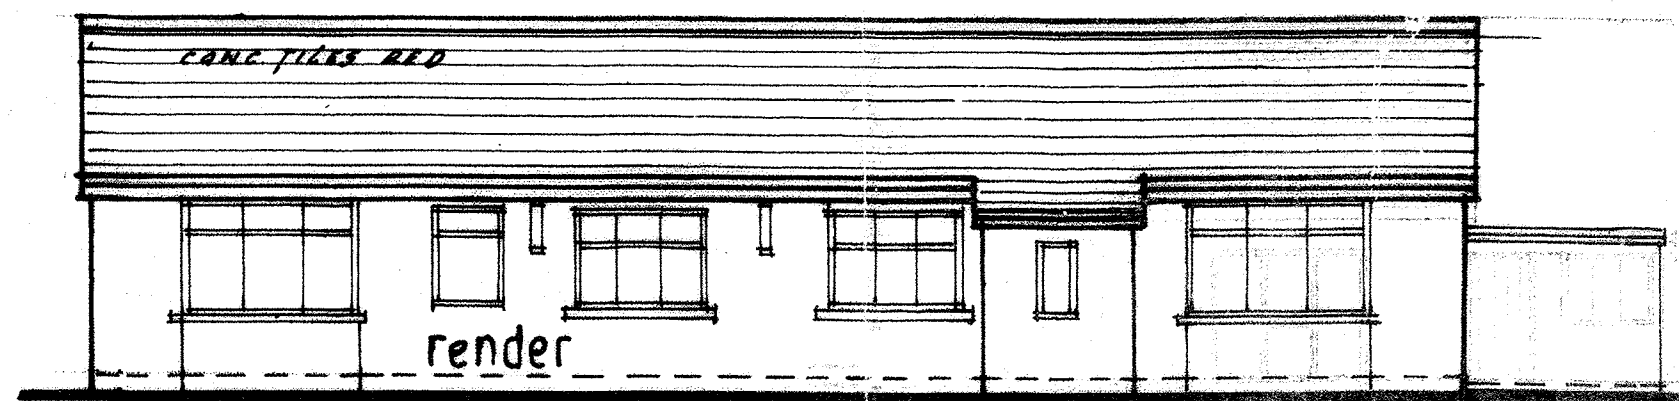


existing elevation facing road

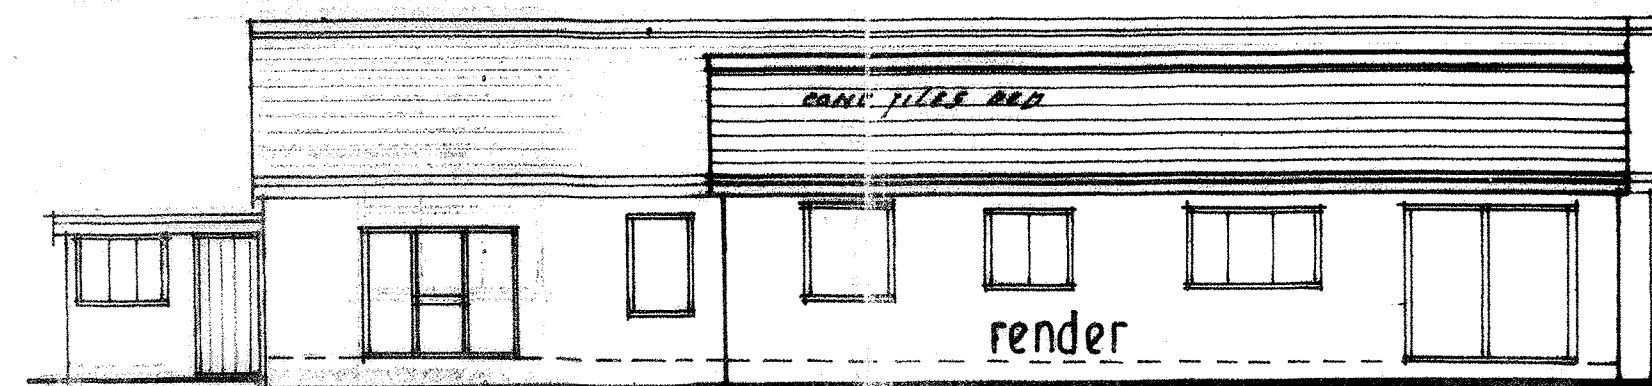


existing rear elevation

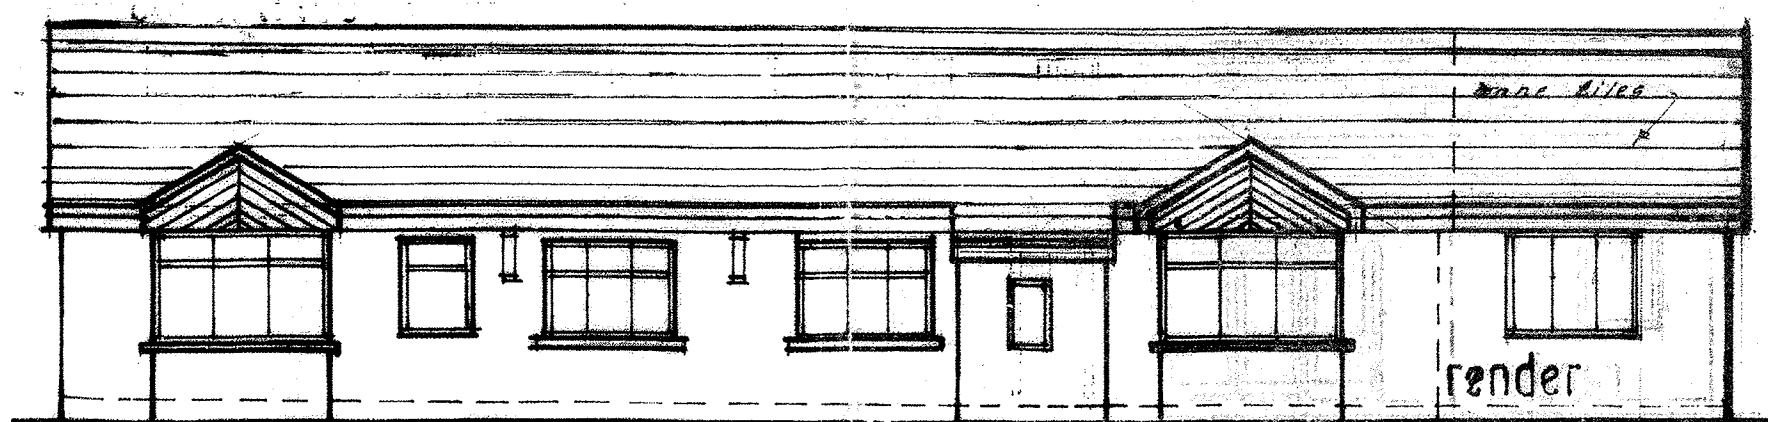


proposed elevation facing road

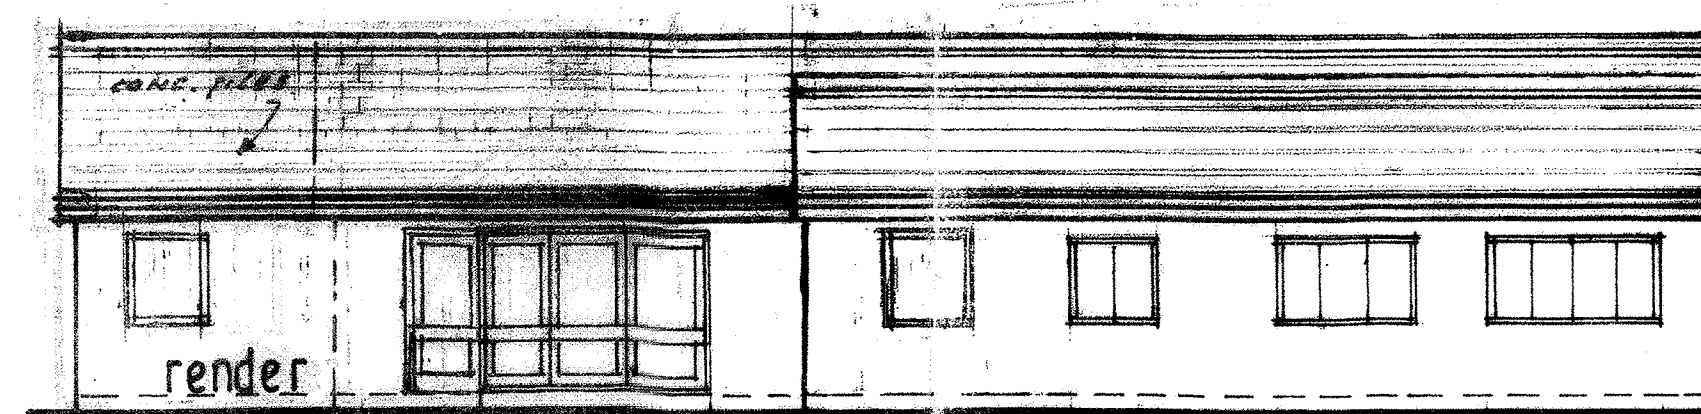

proposed rear elevation

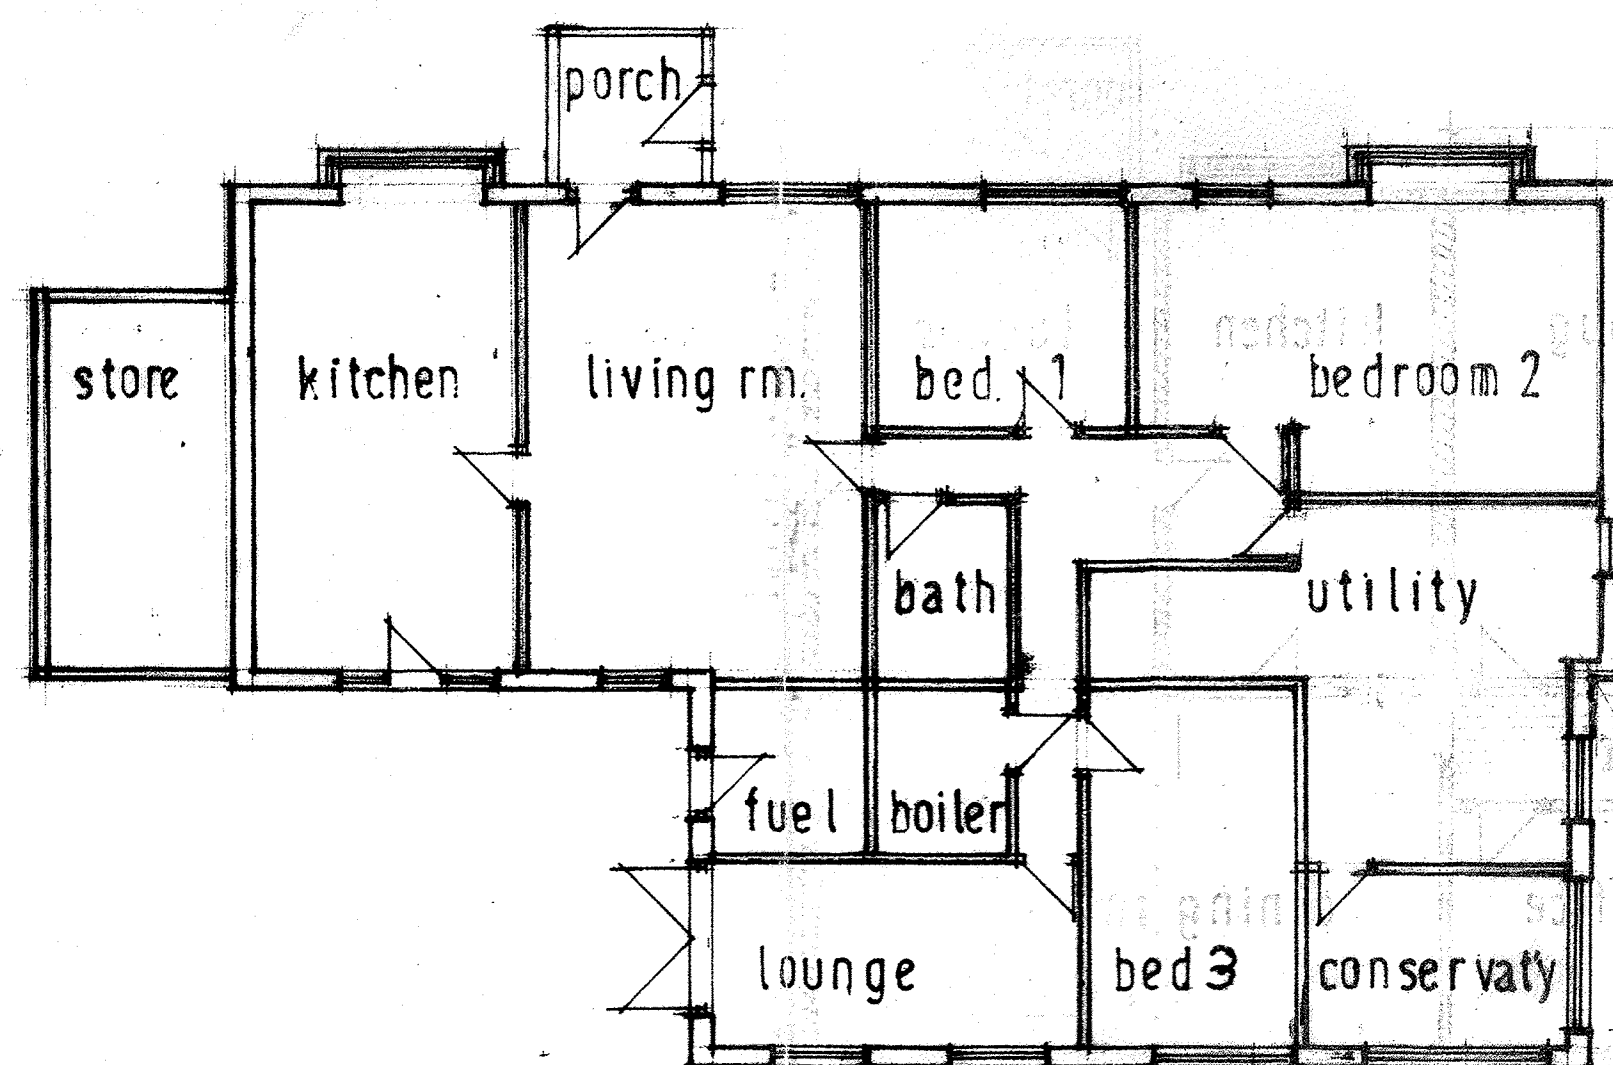

existing ground floor plan

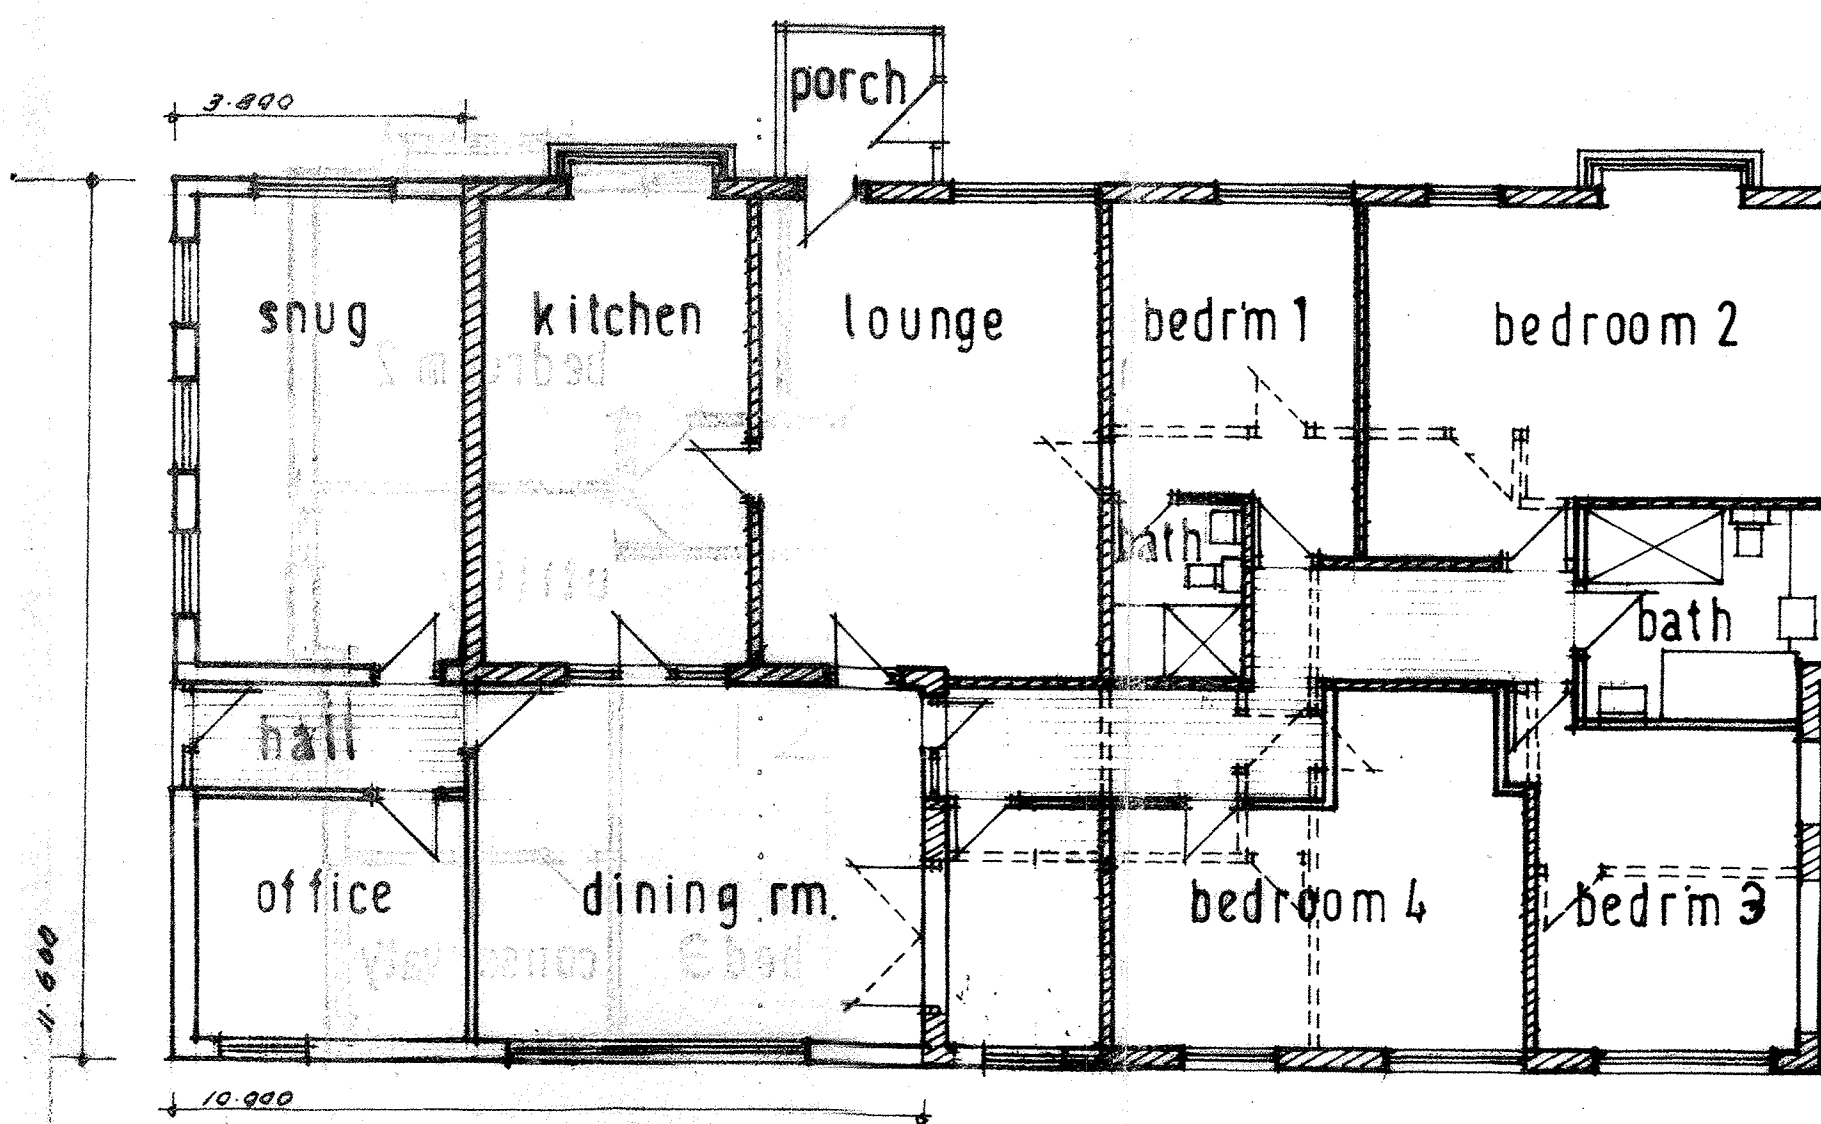

proposed ground floor plan