





RIBBLE VALLEY
BOROUGH COUNCIL

Location Plan


Map Ref: SD7441SE Scale: 1:2500

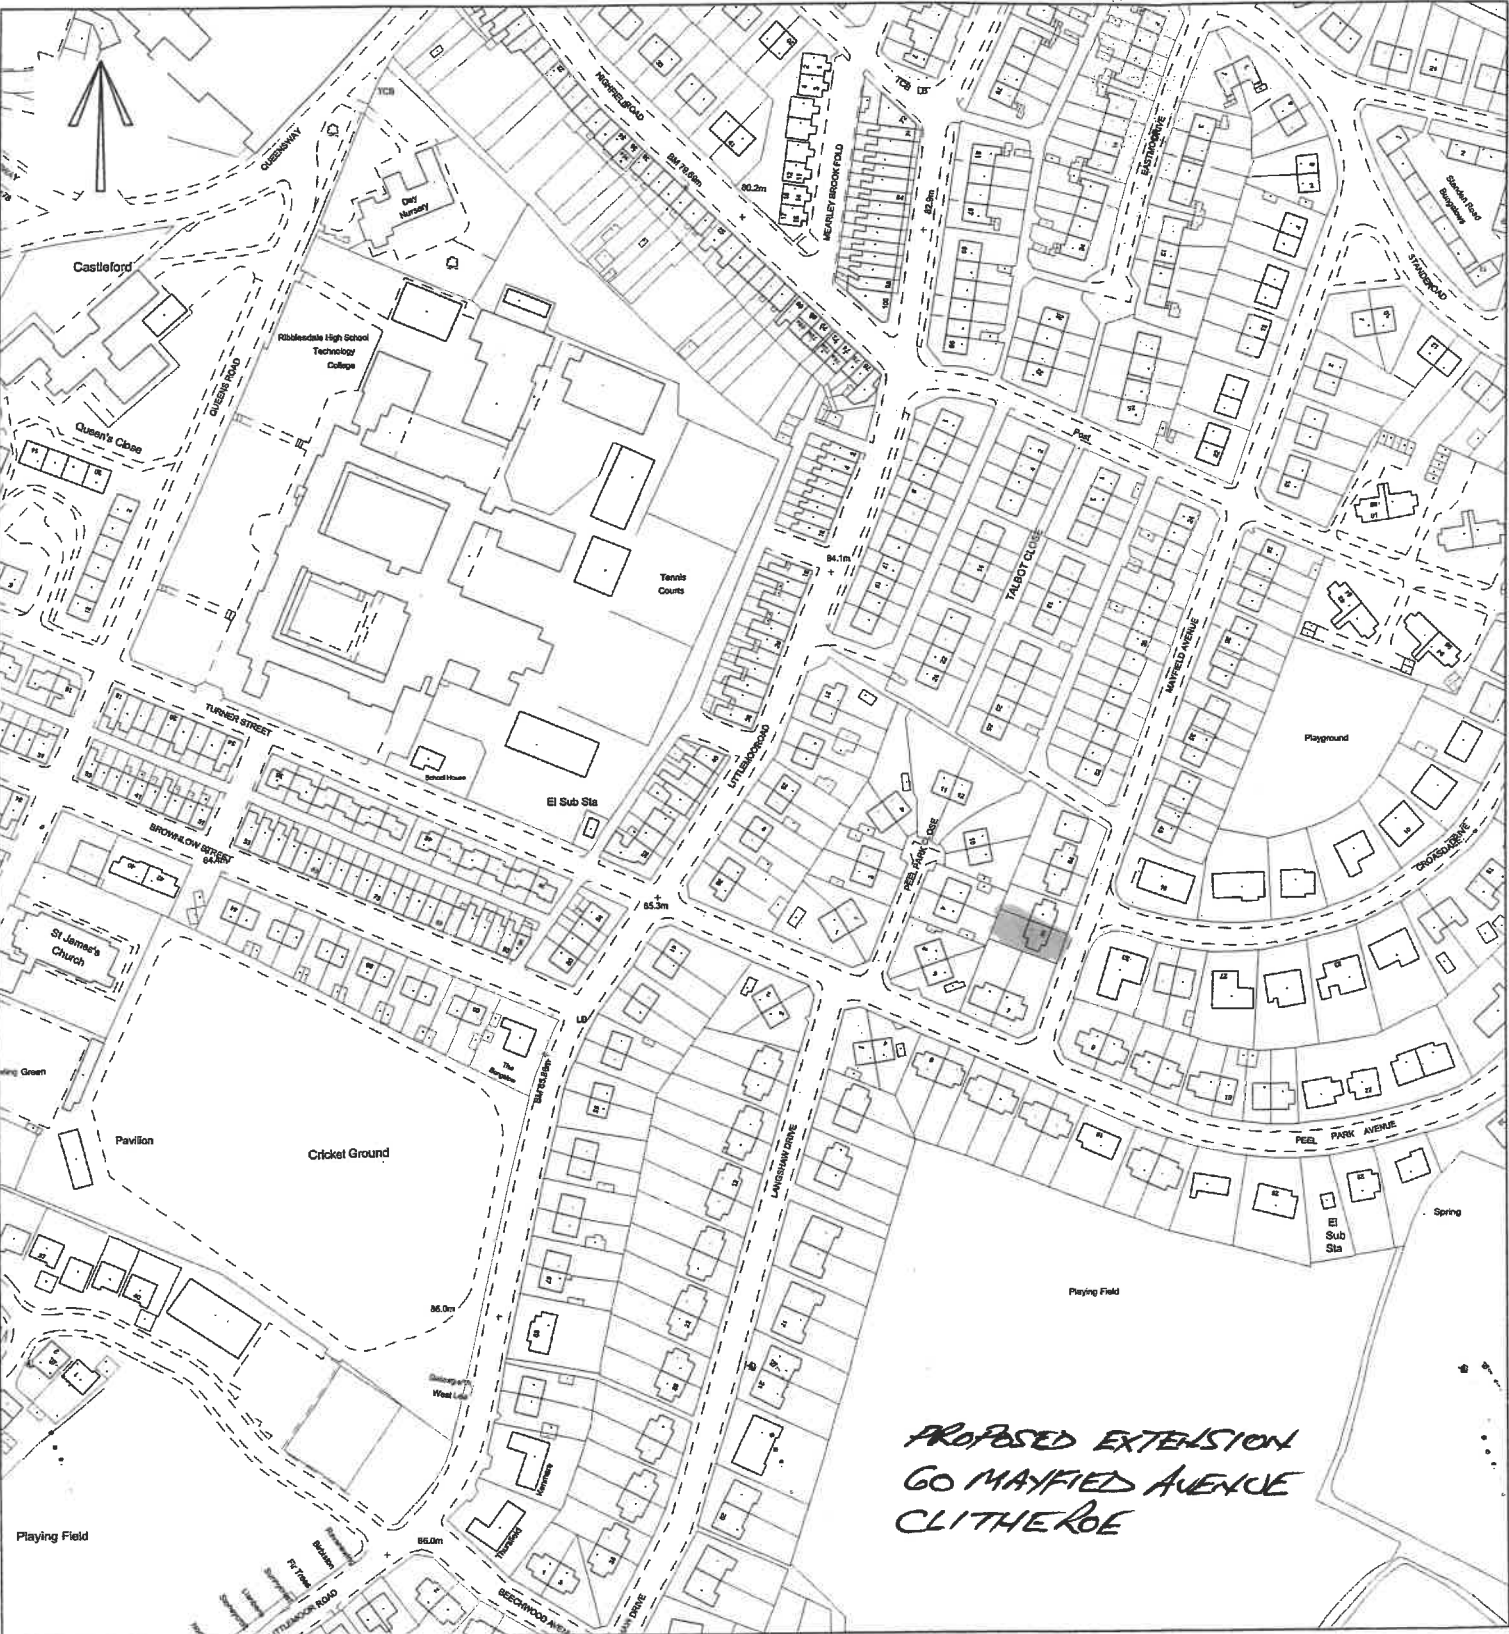

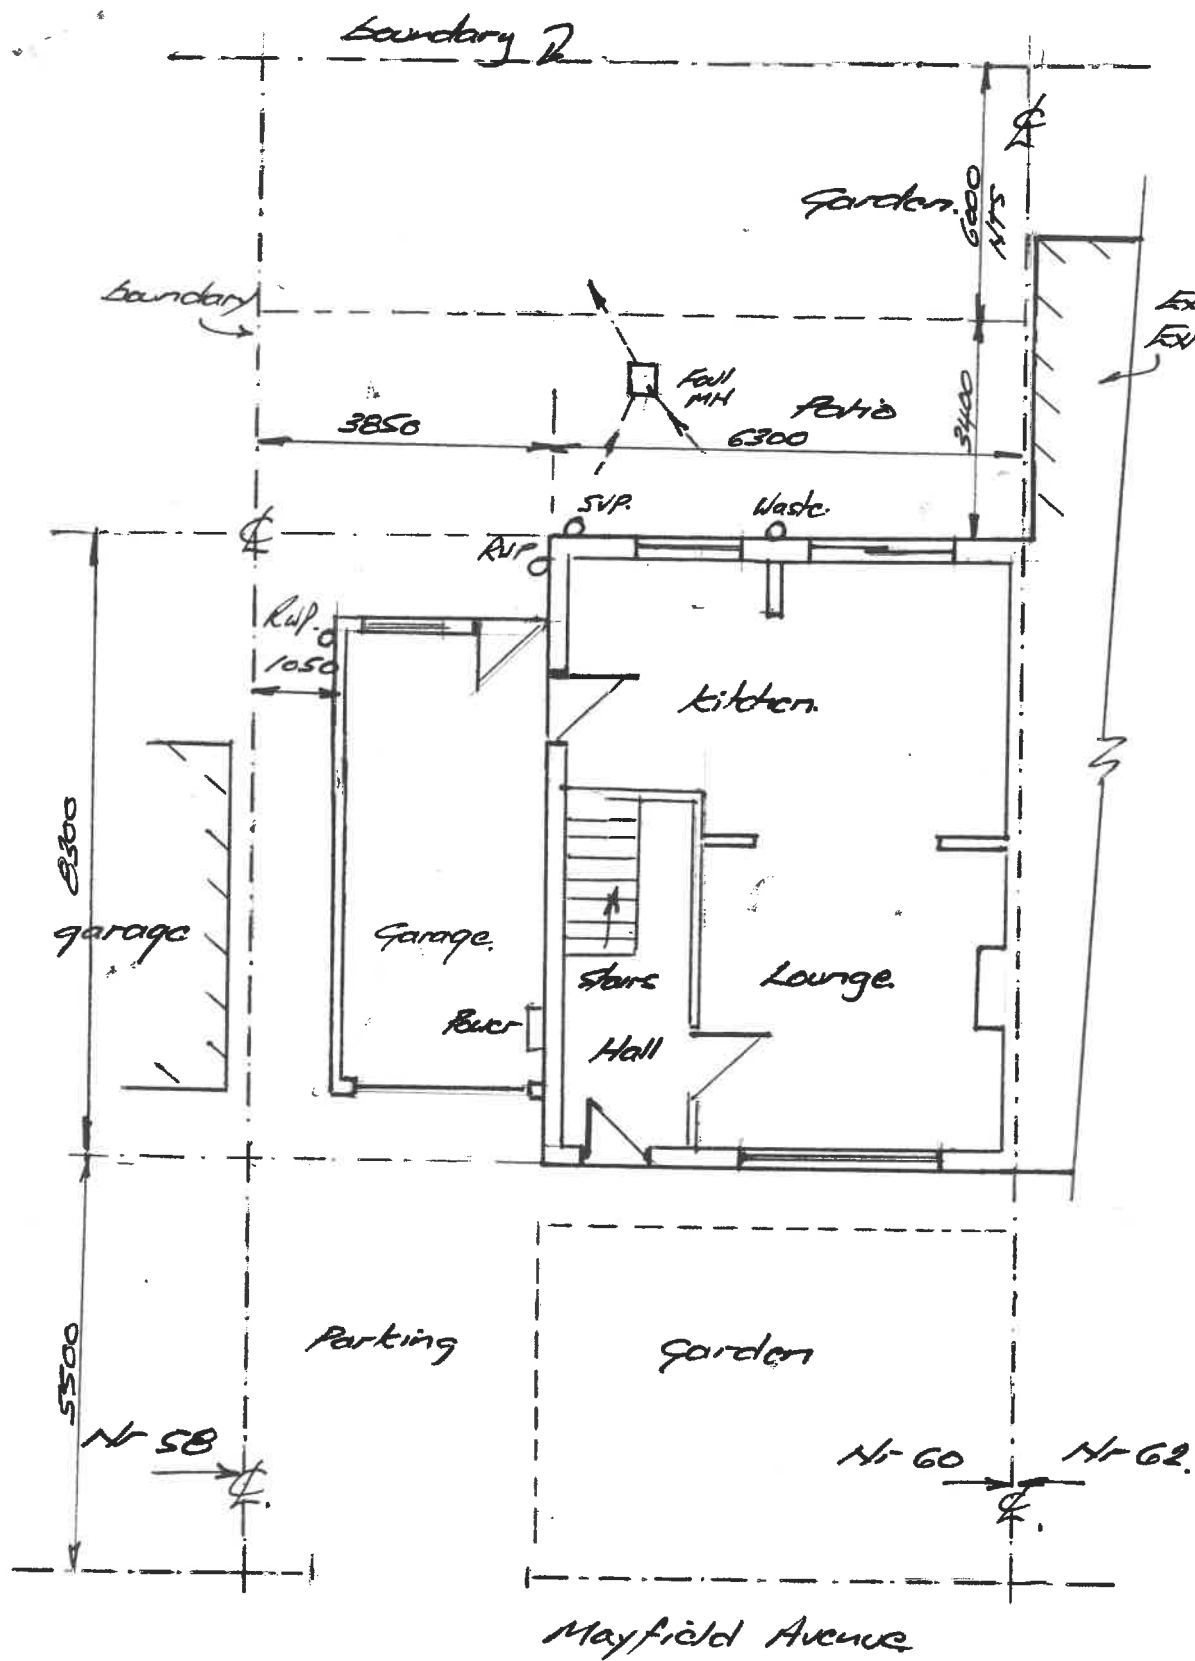

Existing Ground Floor Plan

Scale 1:100

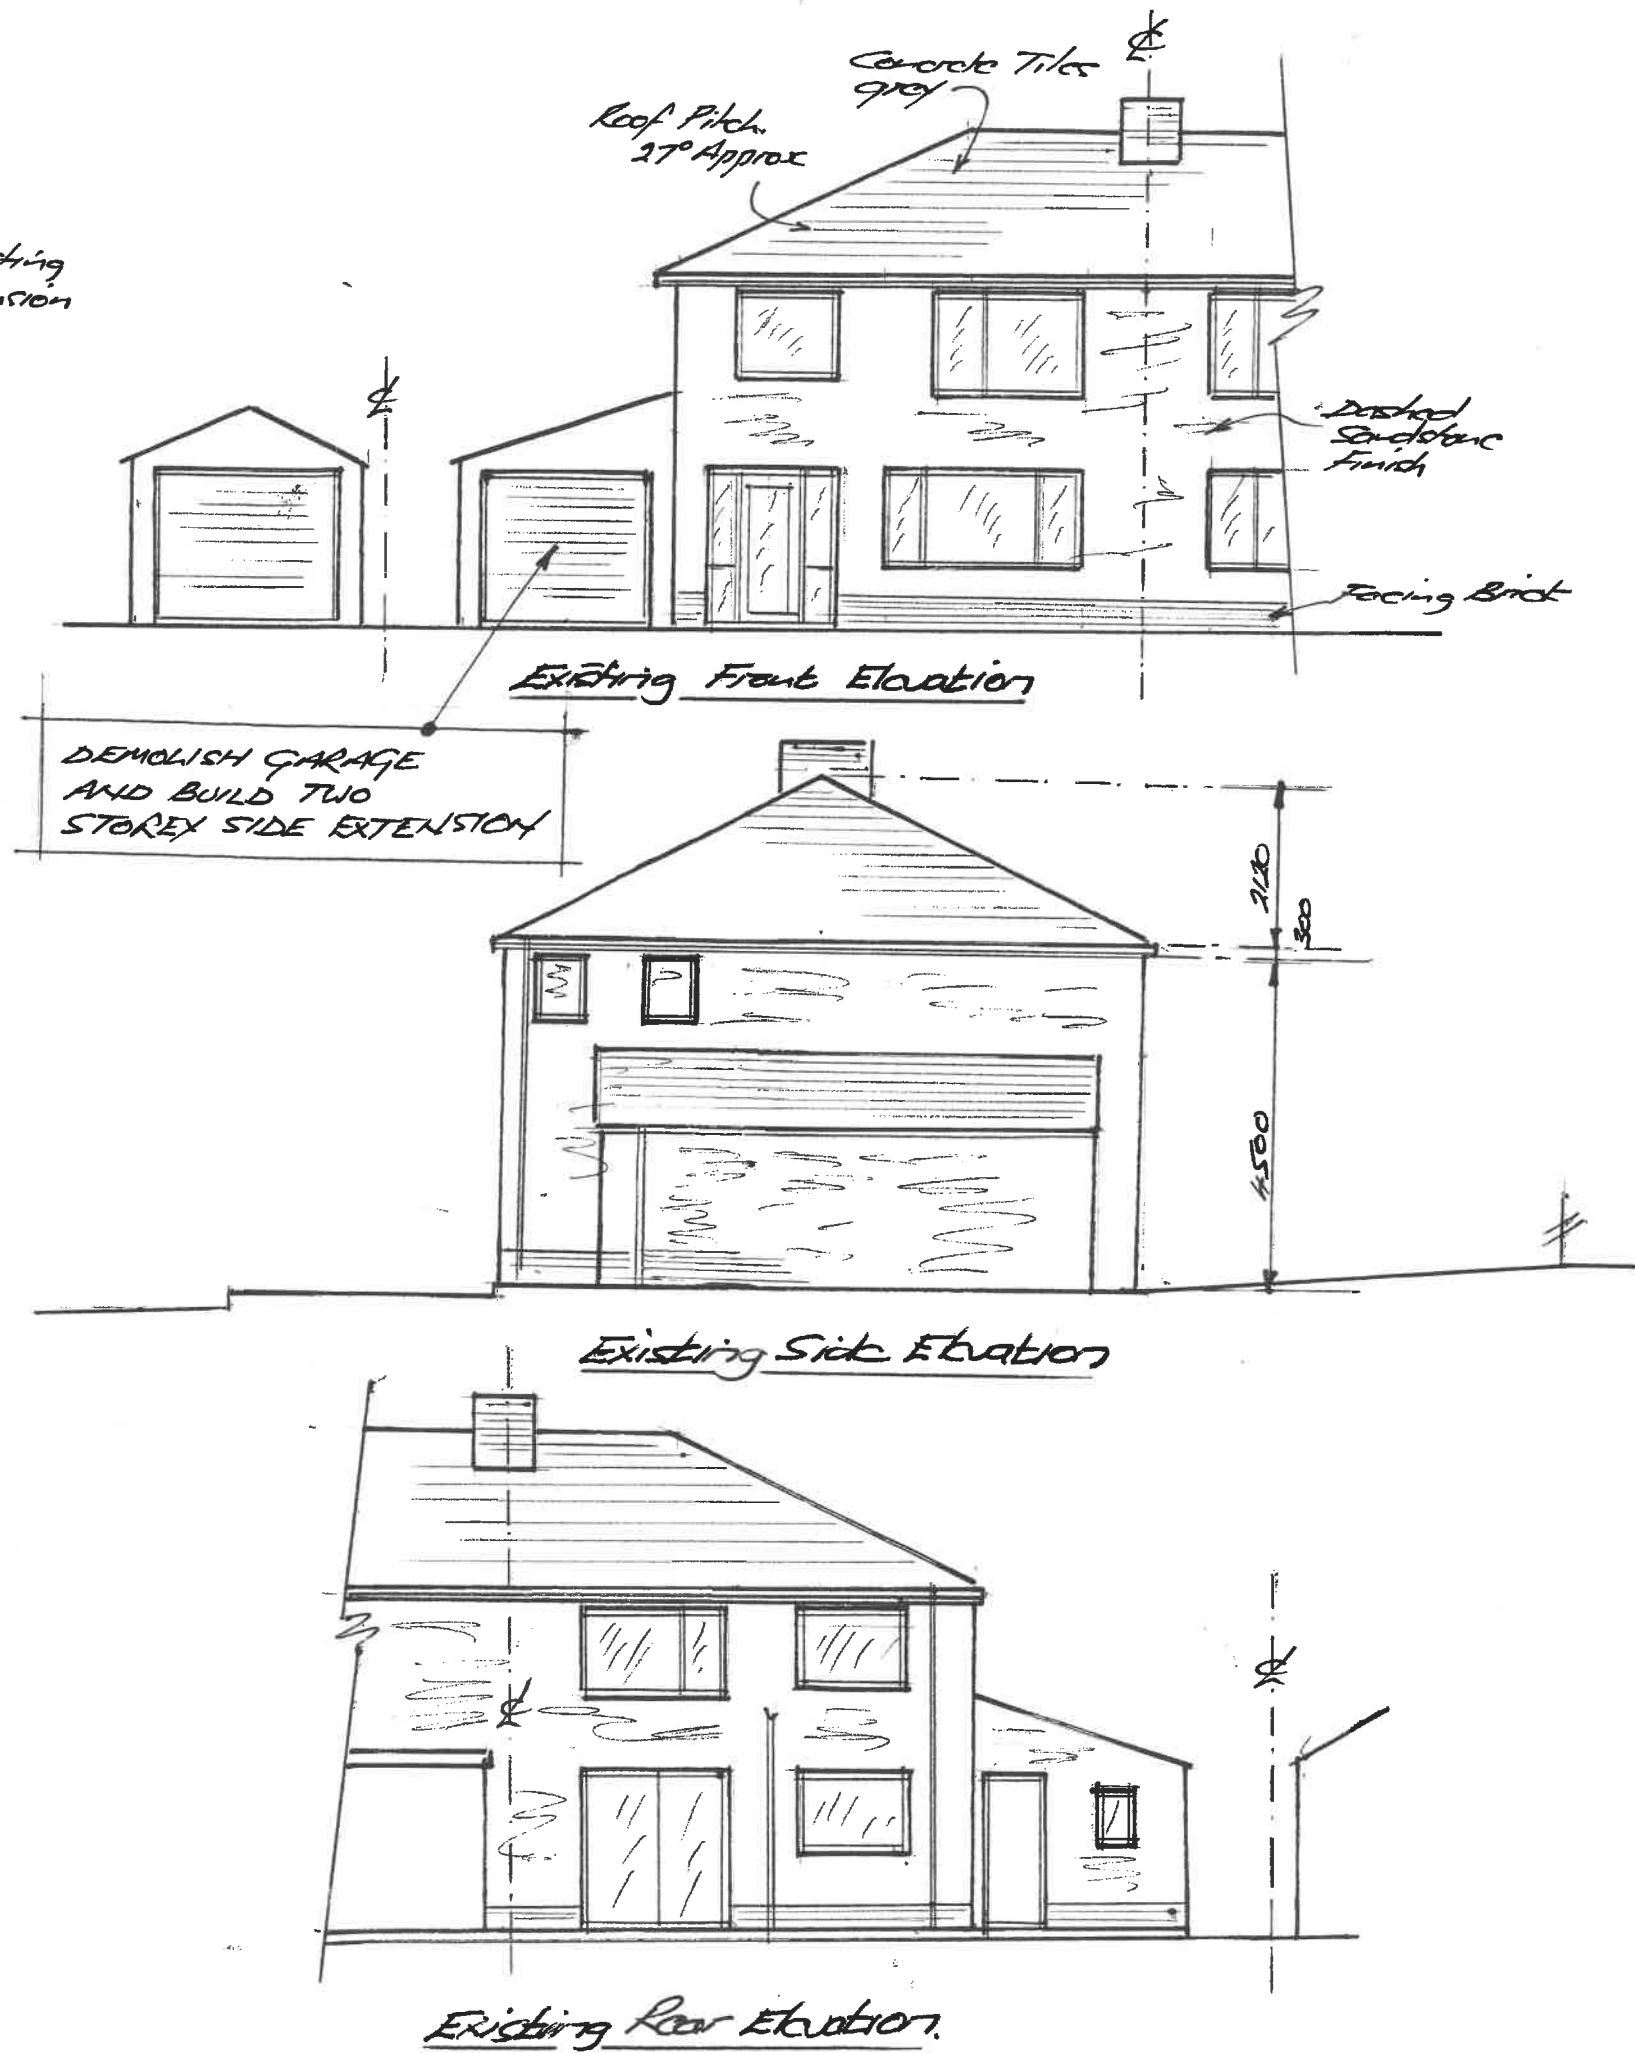


PROPOSED EXTENSION
AT 60 MAYFIELD AVENUE
CLITHEROE



RIBBLE VALLEY
BOROUGH COUNCIL

Location Plan

Map Ref: SD7441SE Scale: 1:2500

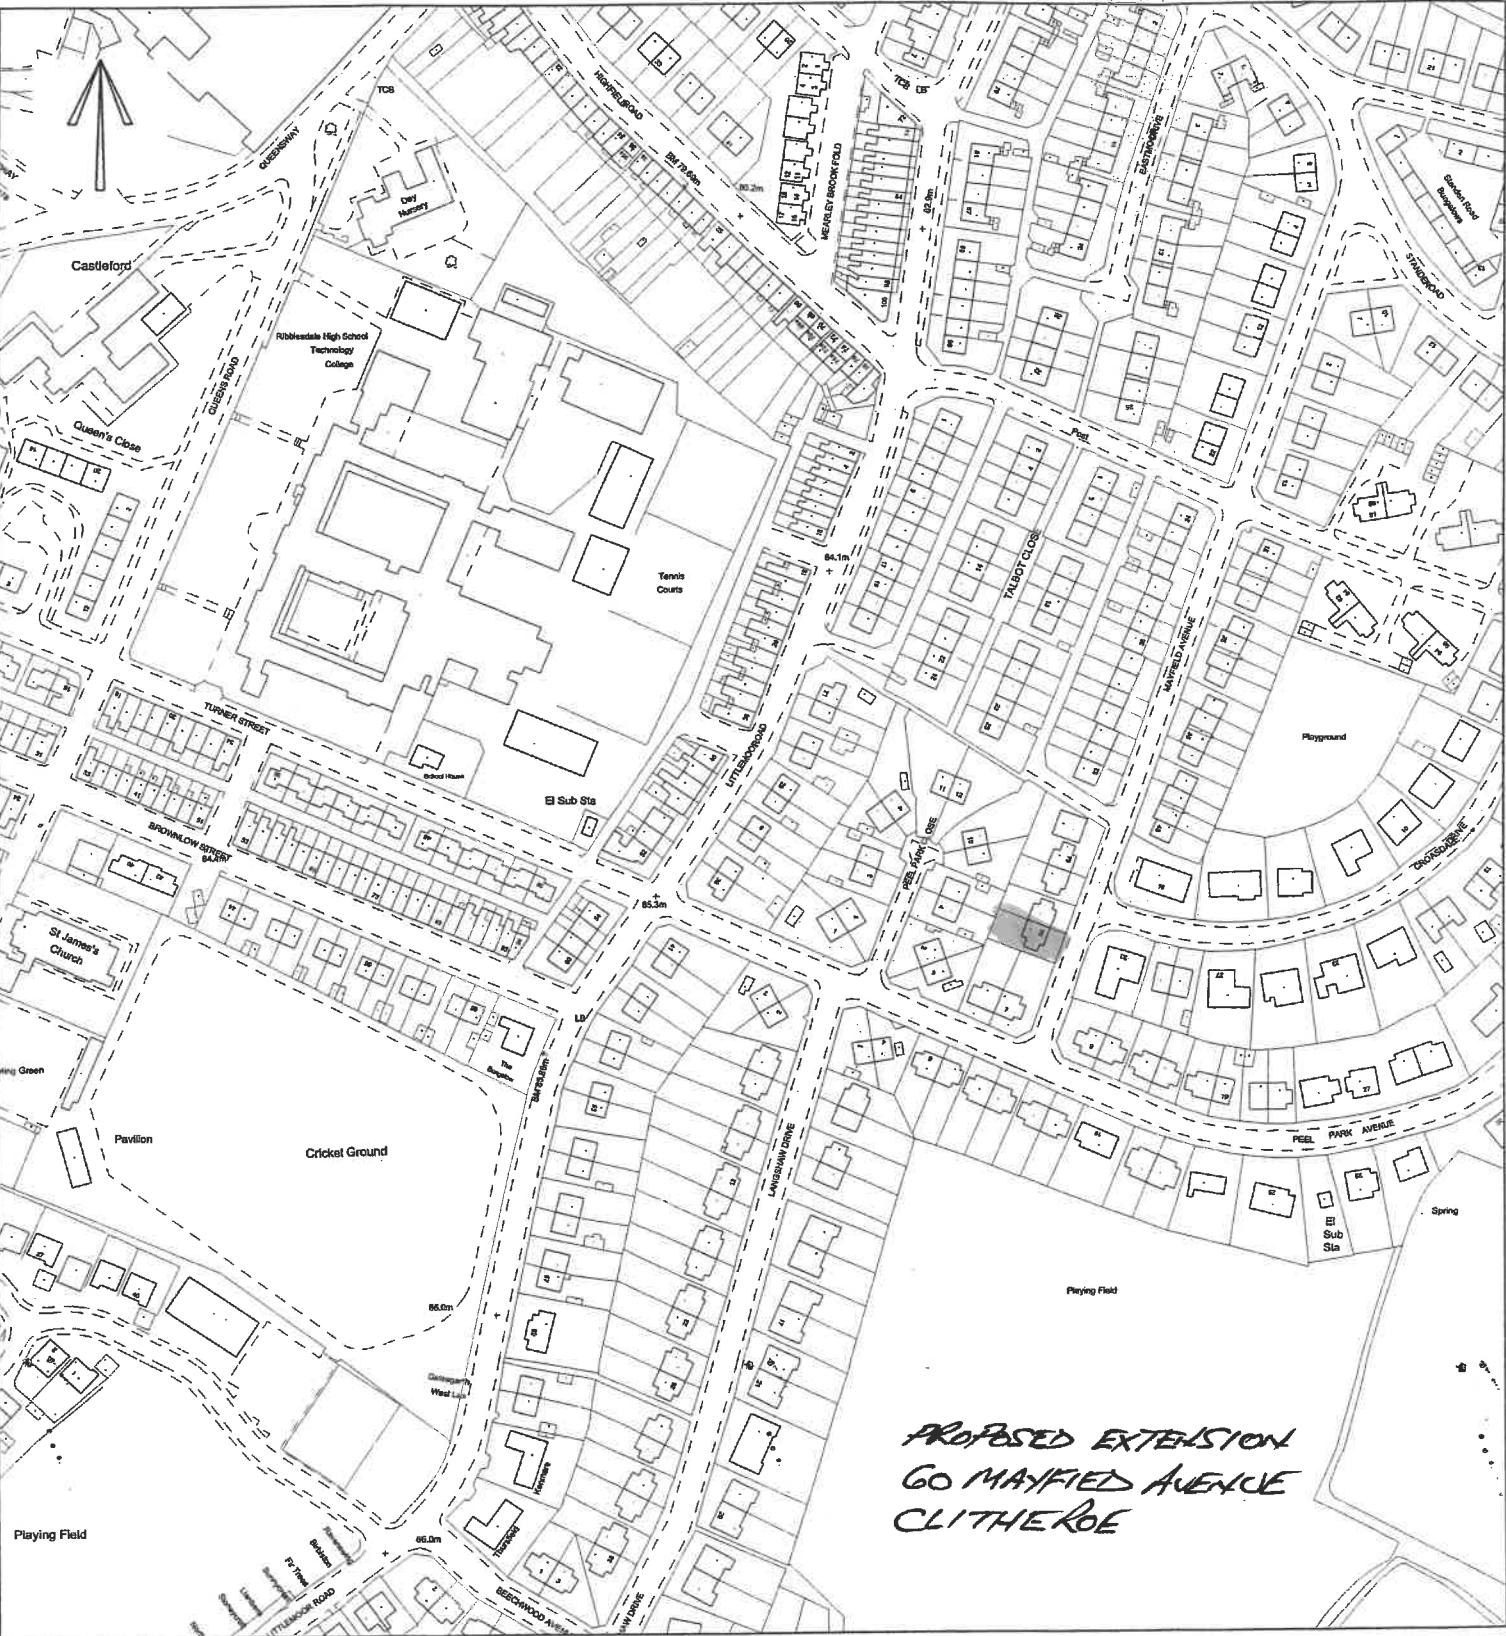


This map is reproduced from Ordnance Survey material with the permission of Ordnance Survey on behalf of the Controller of Her Majesty's Stationery Office © Crown copyright. Unauthorised reproduction infringes Crown copyright and may lead to prosecution or civil proceedings.

This copy has been produced specifically for map return scheme purposes only. No further copies may be made.
Ribble Valley Borough Council. Licence No. LA 100018641 10 May 2005

RECEIPT NO.




SOLD BY

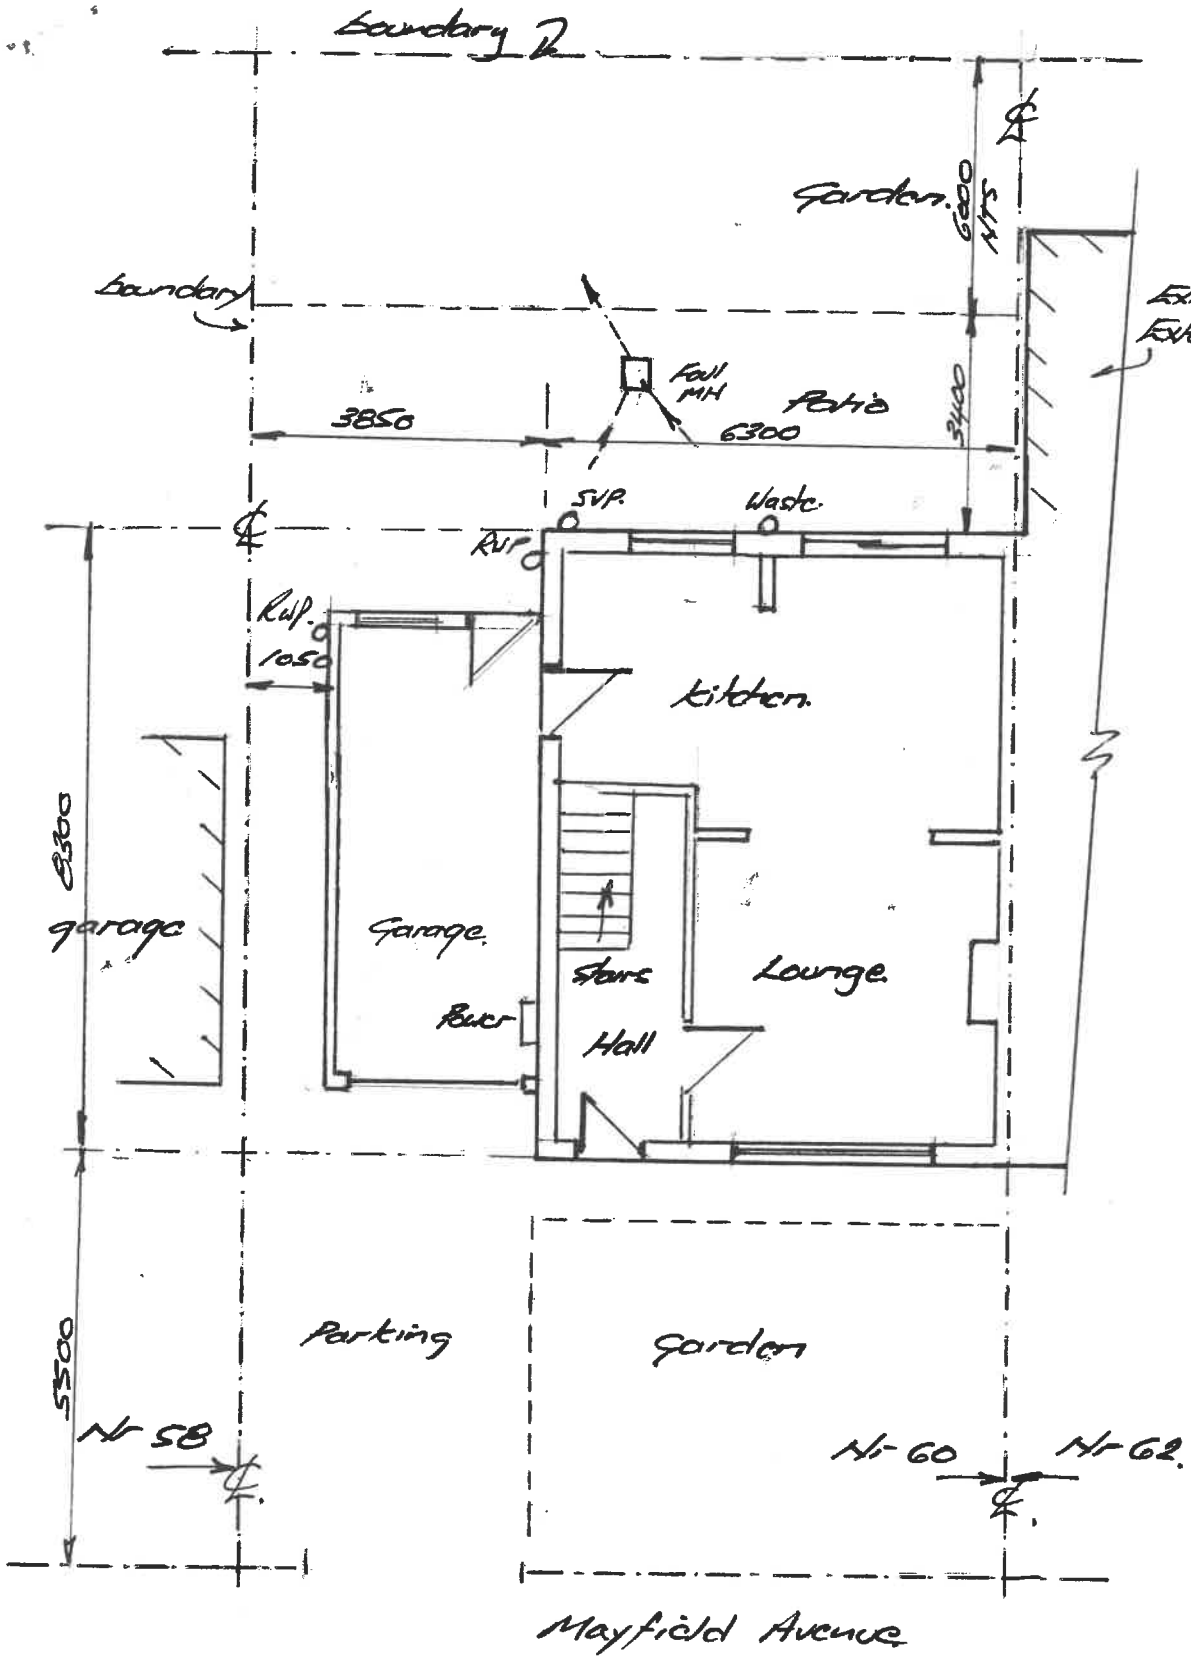


Existing Ground Floor Plan

Scale 1:100

PROPOSED EXTENSION
AT 60 MAYFIELD AVENUE
CLITHEROE

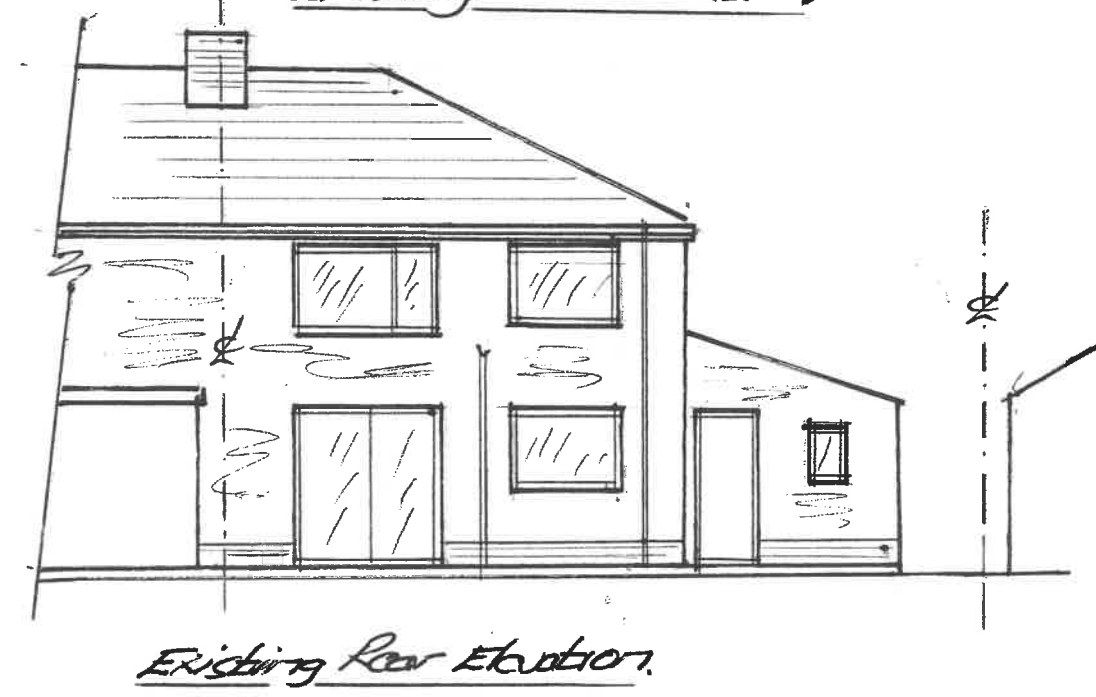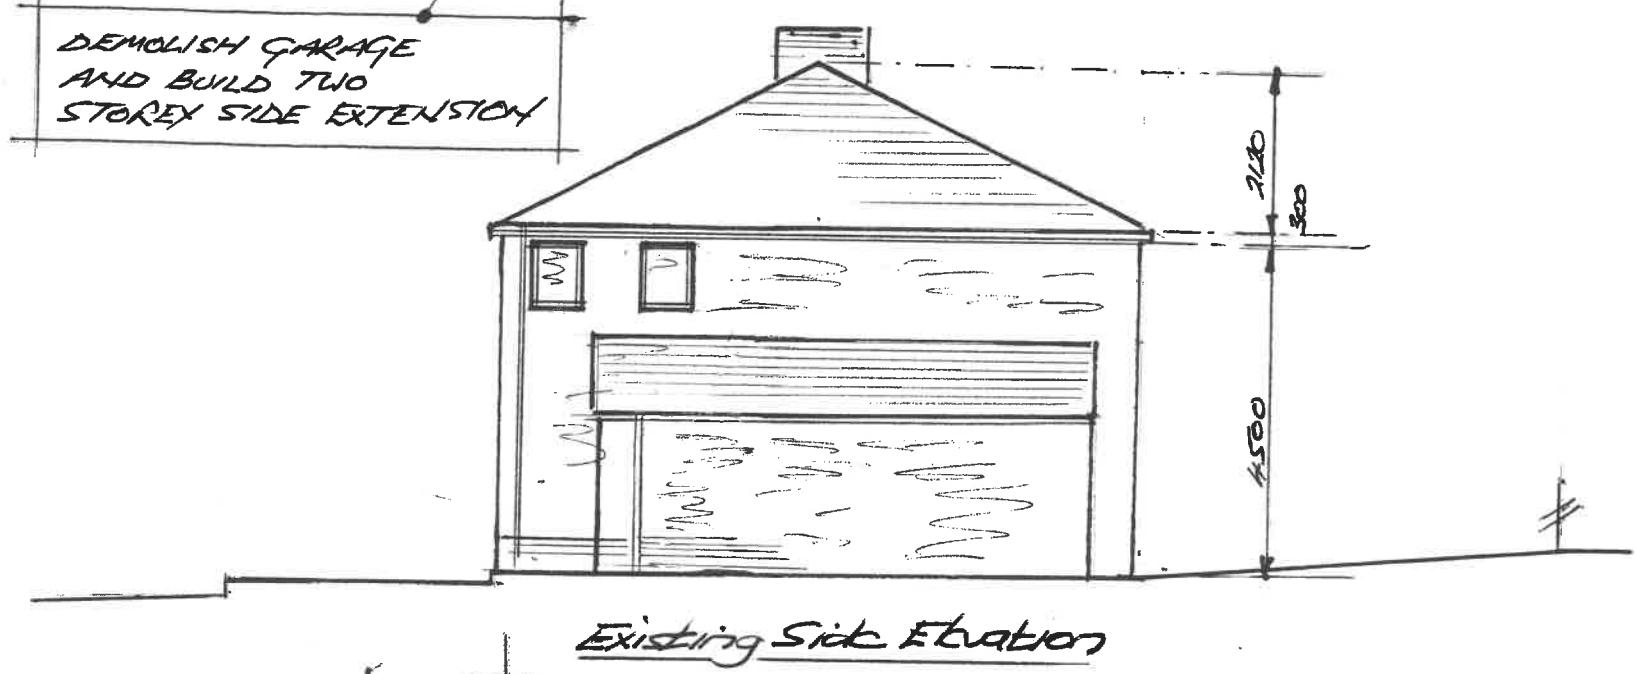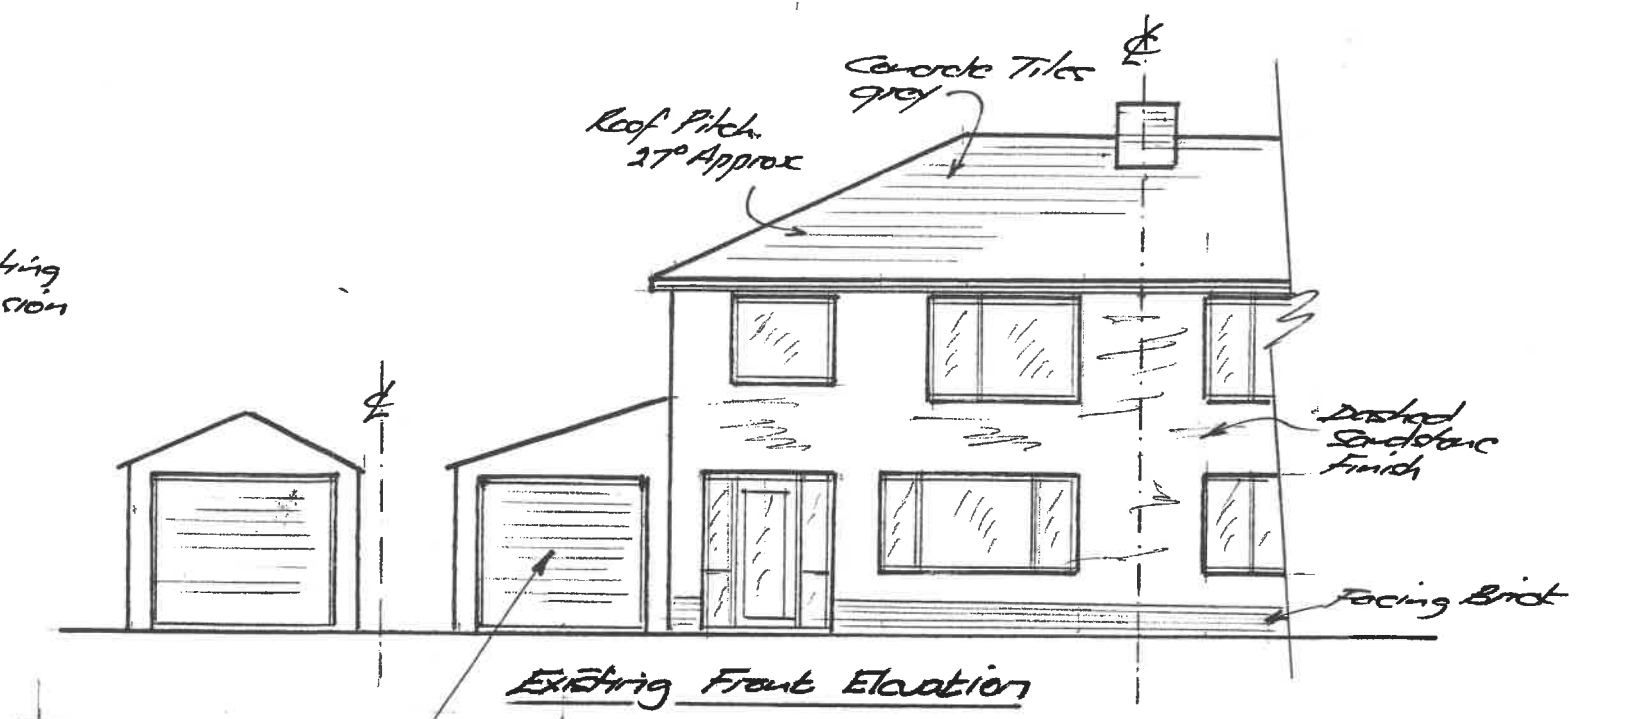


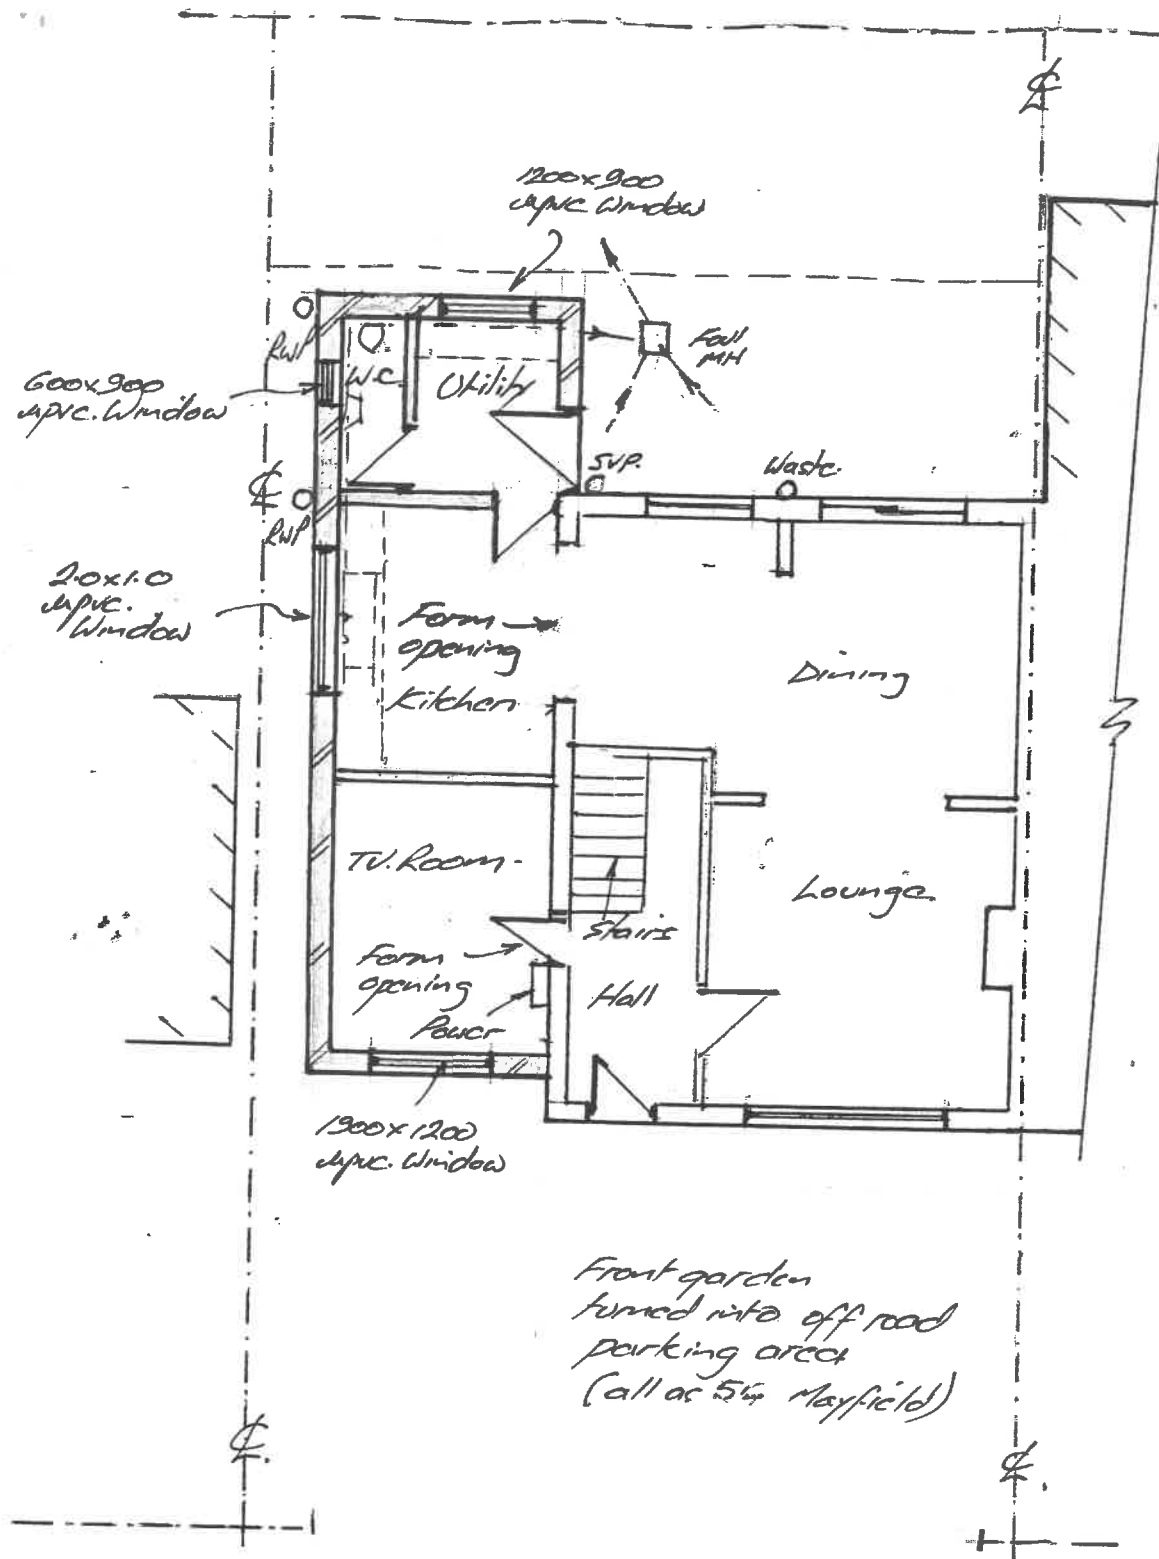


Proposed Ground Floor Plan

PROPOSED EXTENSION
AT 60 MAYFIELD AVENUE
CLITHEROE

Scale 1:100

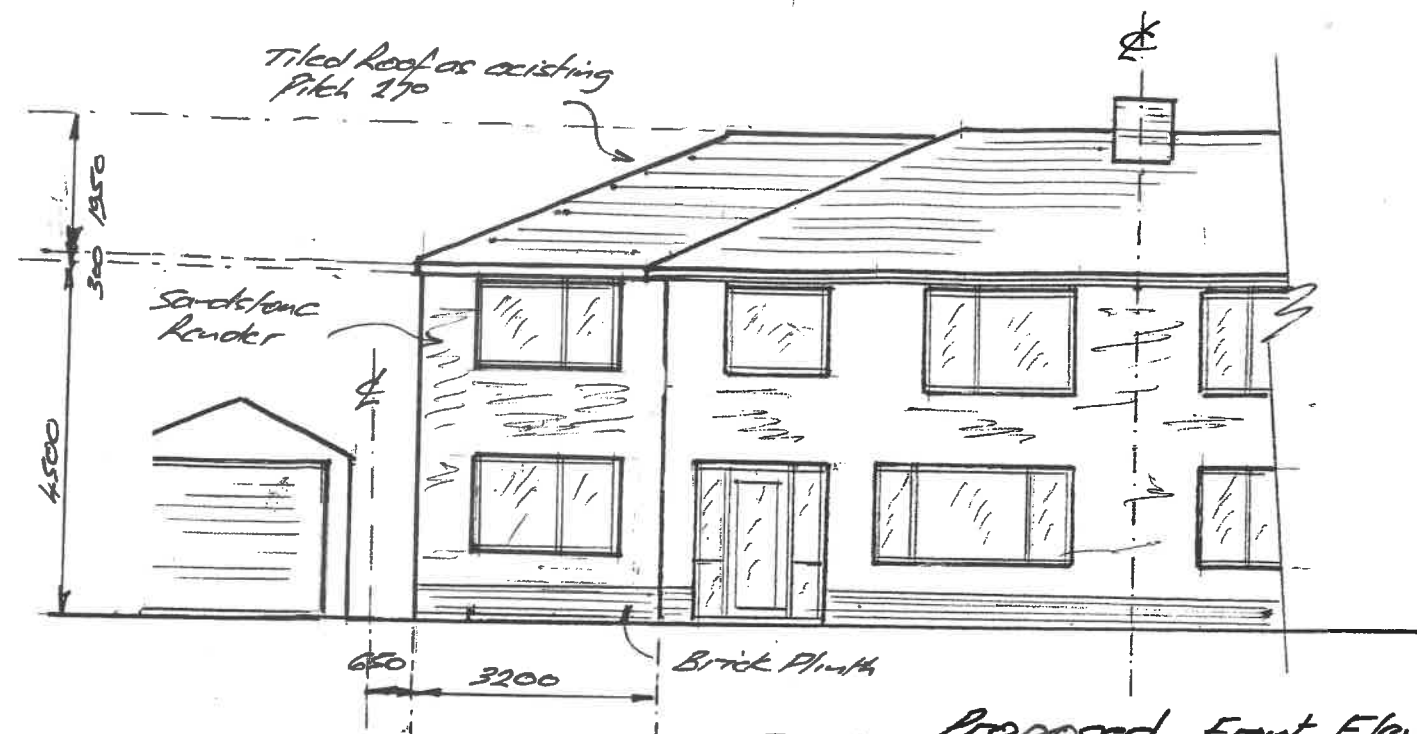


Proposed Front Elevation

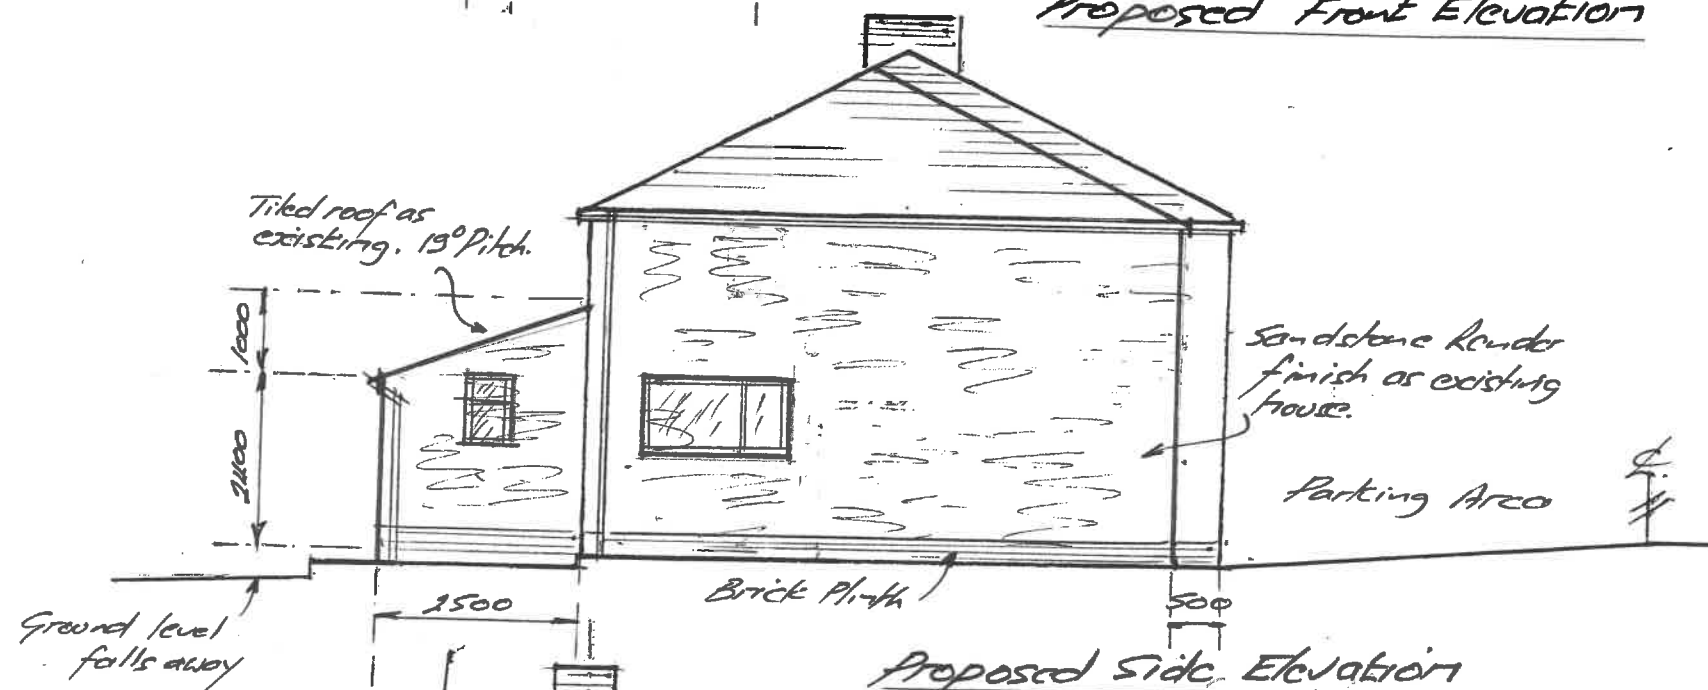


Proposed Side Elevation



Proposed Rear Elevation

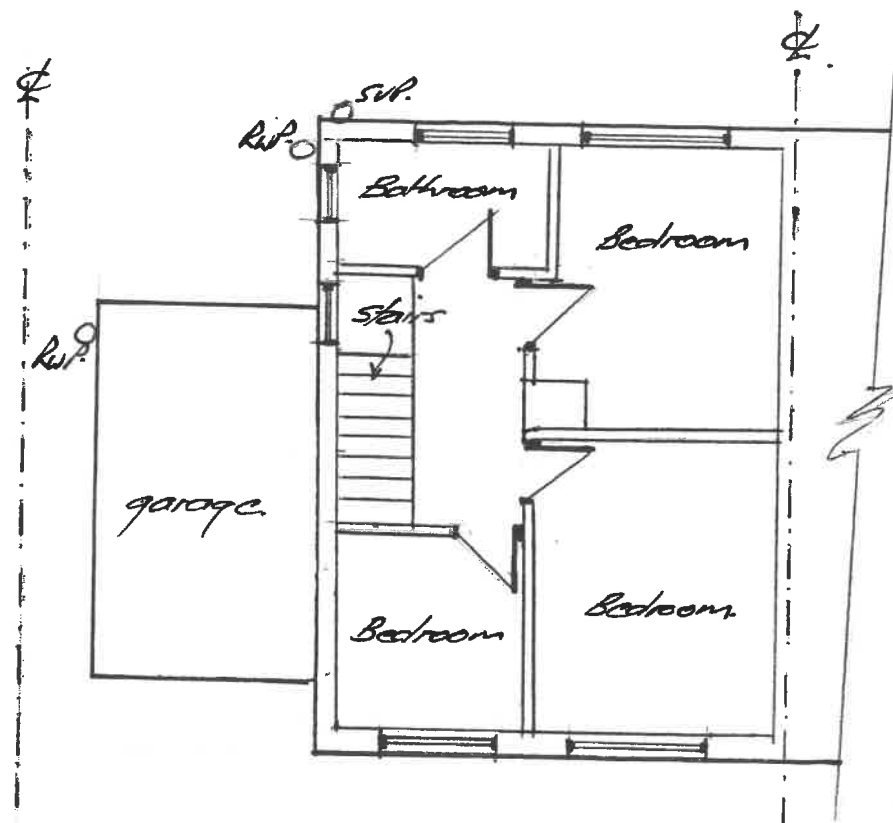

Existing First Floor Plan

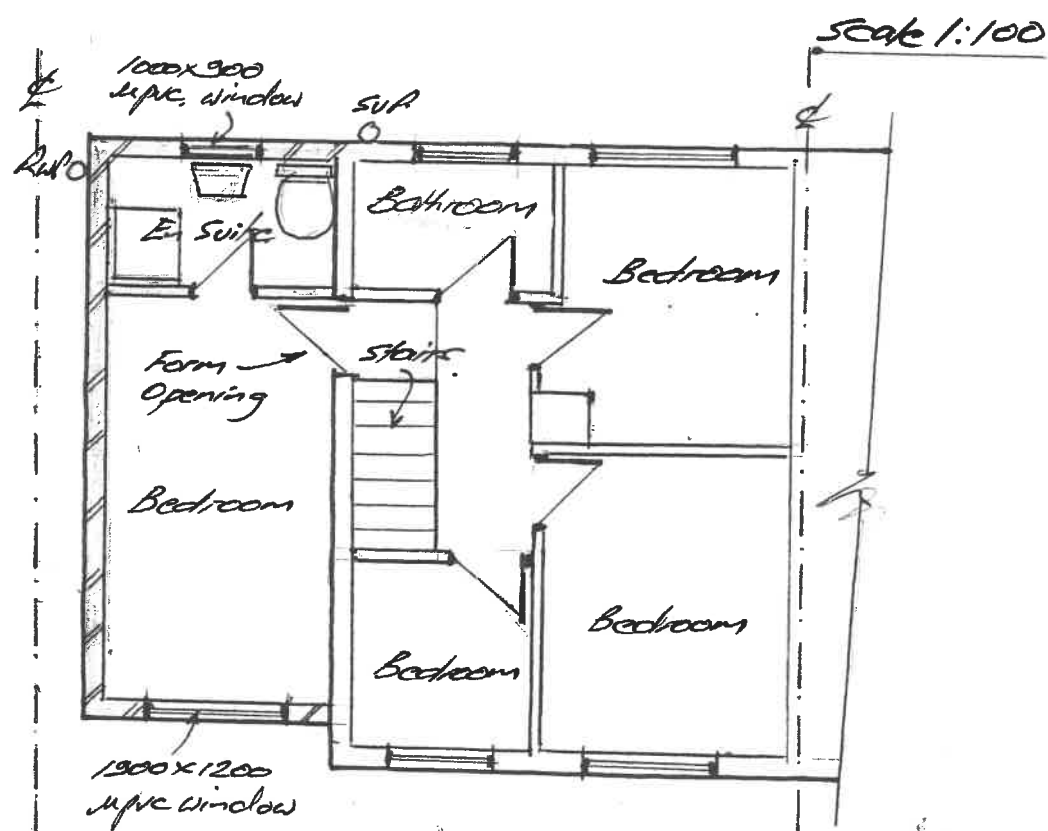

Proposed First Floor Plan

PROPOSED EXTENSION
AT 60 MAYFIELD AVENUE
CLITHEROE