




# PLOT 1 - Parcel 4, Chipping

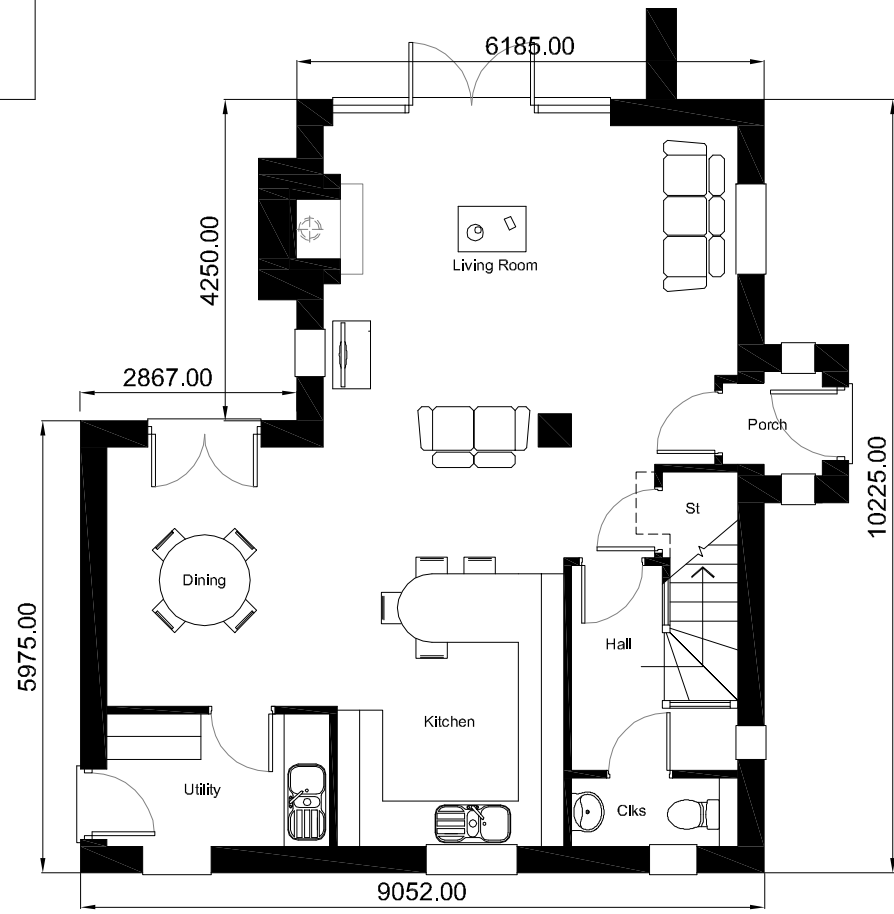

Ground Floor

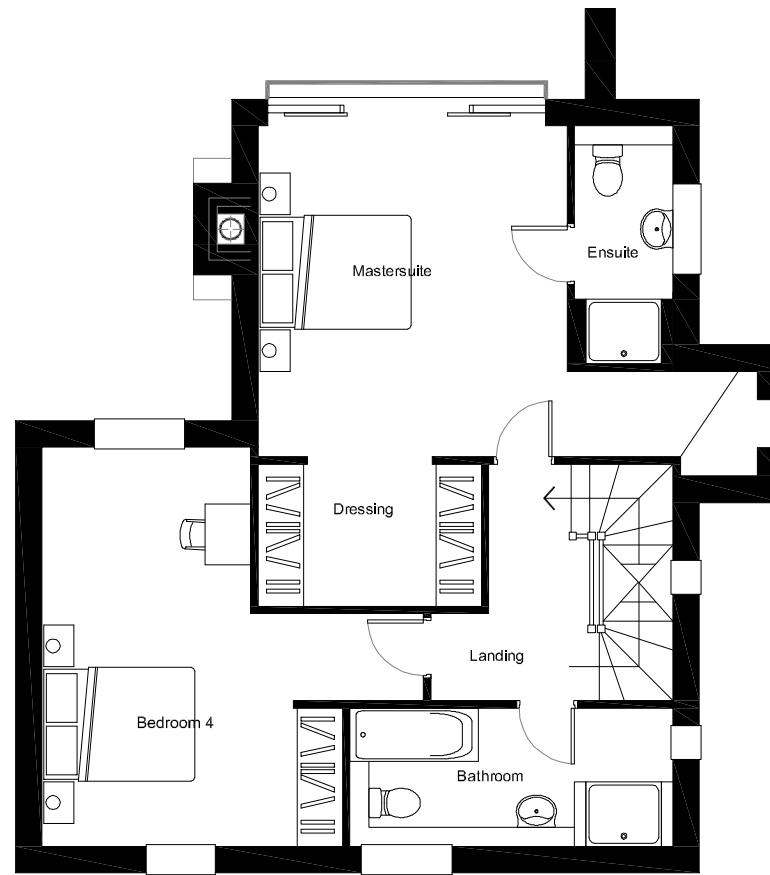

First Floor

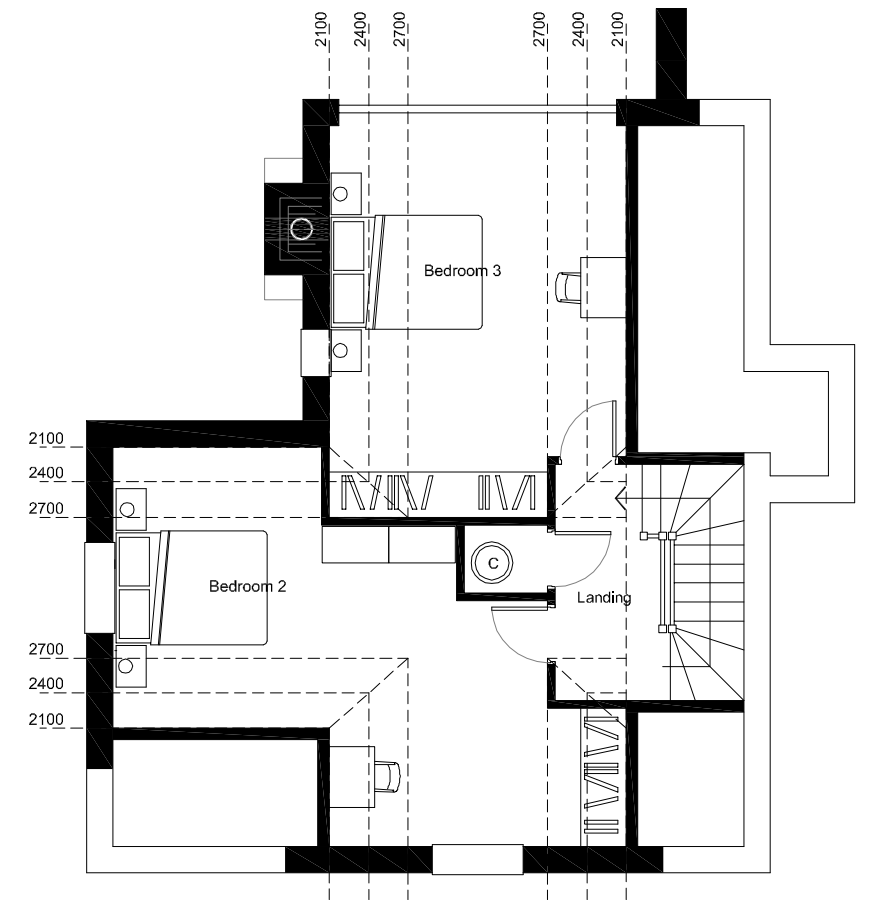

First Floor



**Barn Meadow House**  
Southfield Fold Farm  
Southfield  
Burnley  
Lancashire  
BB10 3RH  
Tel: 01282 601157  
Mob: 07976 782876

Client	Mr S. Chicken	
Project	Parcel 4, Church Raik, Mill-Kiln Brow, Chipping	
Drawing Title	Plot 1 Floor Plans 1:100 Scale	
Drawing No.	1624SCP/ChP4-Fp1	

Revision	Checked
A	Drawn D.G.Lever
	Scale 1:100@A3
	Drawn 15th Jan 2019
E-mail:	darren.dgla@gmail.com
	A3

PLANNING  
SUBMISSION