




# PLOT 2 - Parcel 4, Chipping

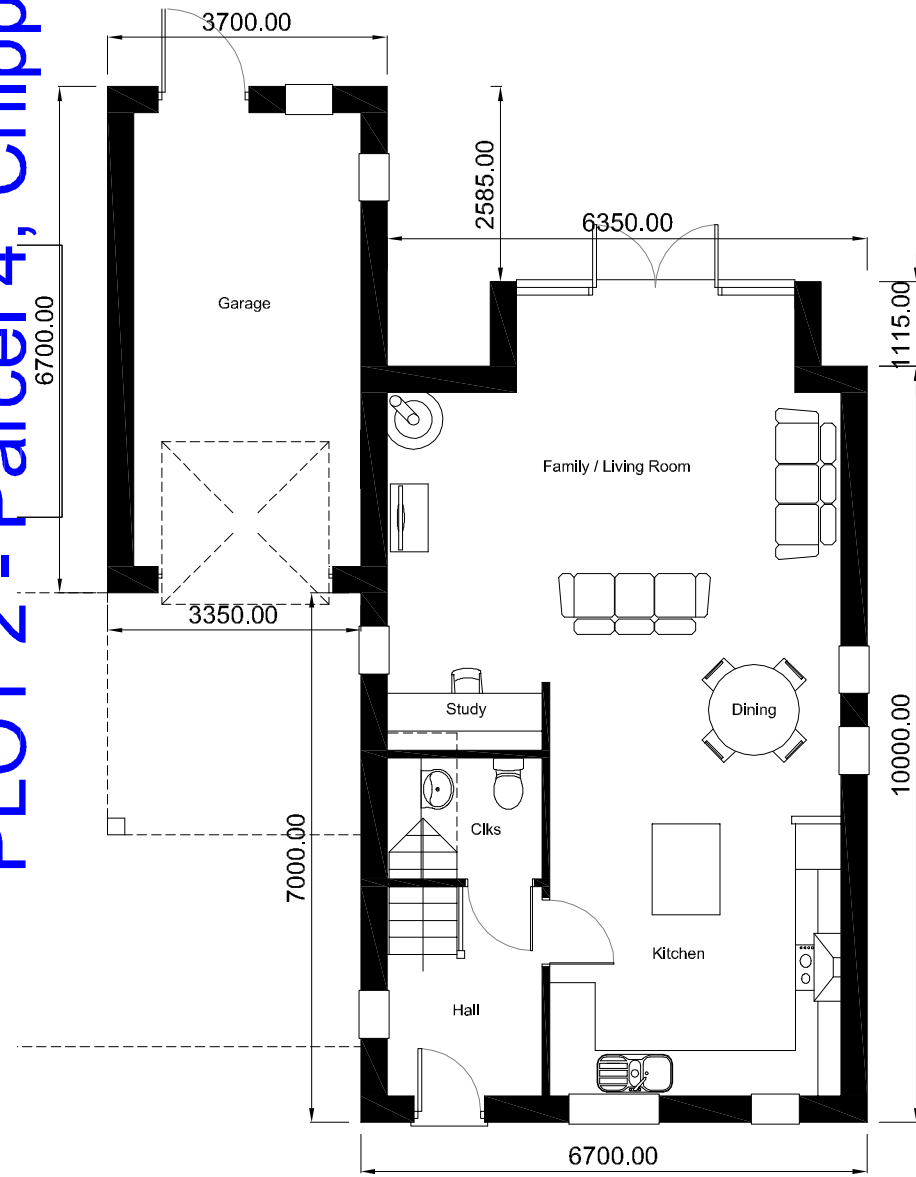

Ground Floor

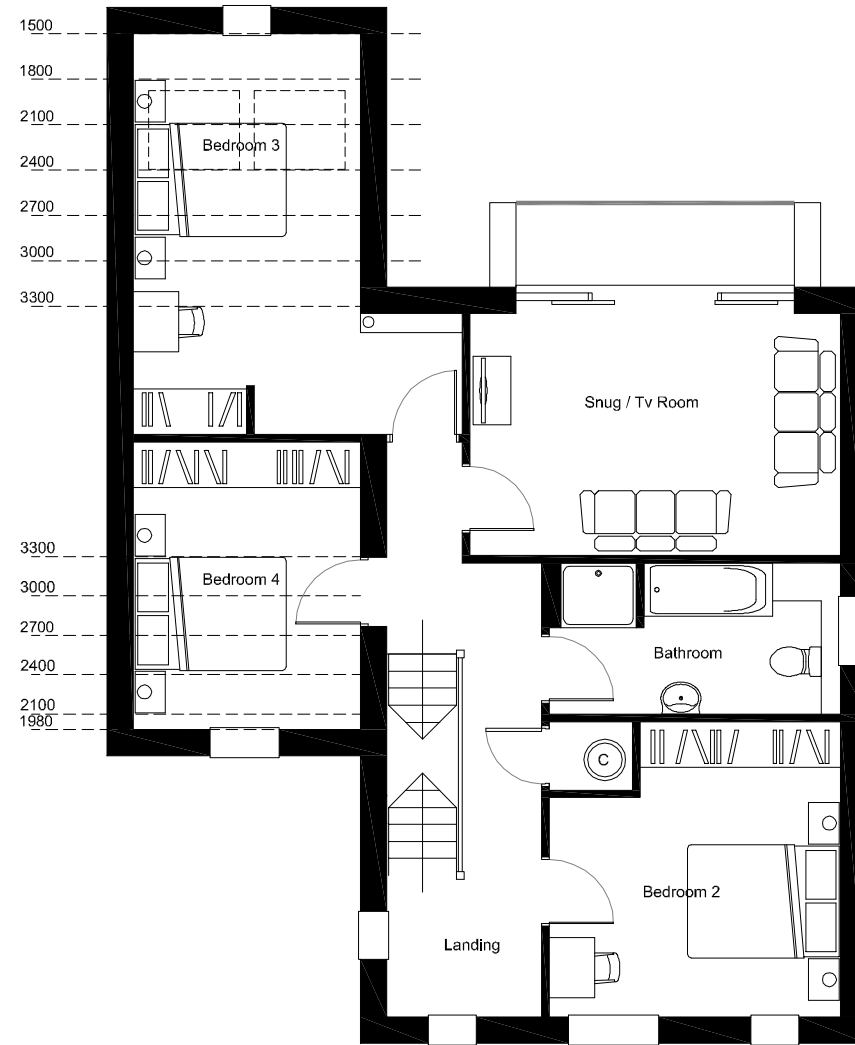

First Floor

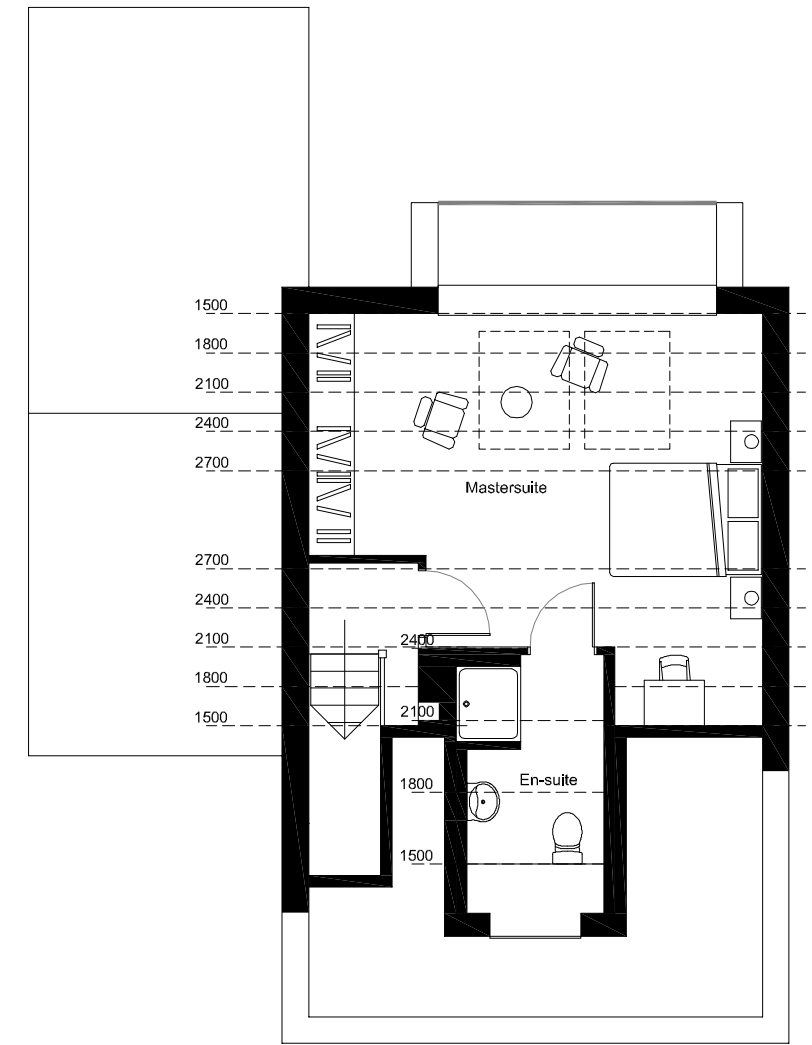

First Floor

PLANNING  
SUBMISSION



**Barn Meadow House**  
Southfield Fold Farm  
Southfield  
Burnley  
Lancashire  
BB10 3RH  
Tel: 01282 601157  
Mob: 07976 782876

Client	Mr S. Chicken		
Project	Parcel 4, Church Raik, Mill-Kiln Brow, Chipping		
Drawing Title	Plot 2 Floor Plans 1:100 Scale		
Drawing No.	1624SCP/ChP4-Fp2		

Revision	Drawn	Checked
A	D.G.Lever	Approved
	Scale 1:100@A3	
	Drawn 15th Jan 2018	
E-mail: darren.dgla@gmail.com		A3