



PLOT 4 - Parcel 4, Chipping

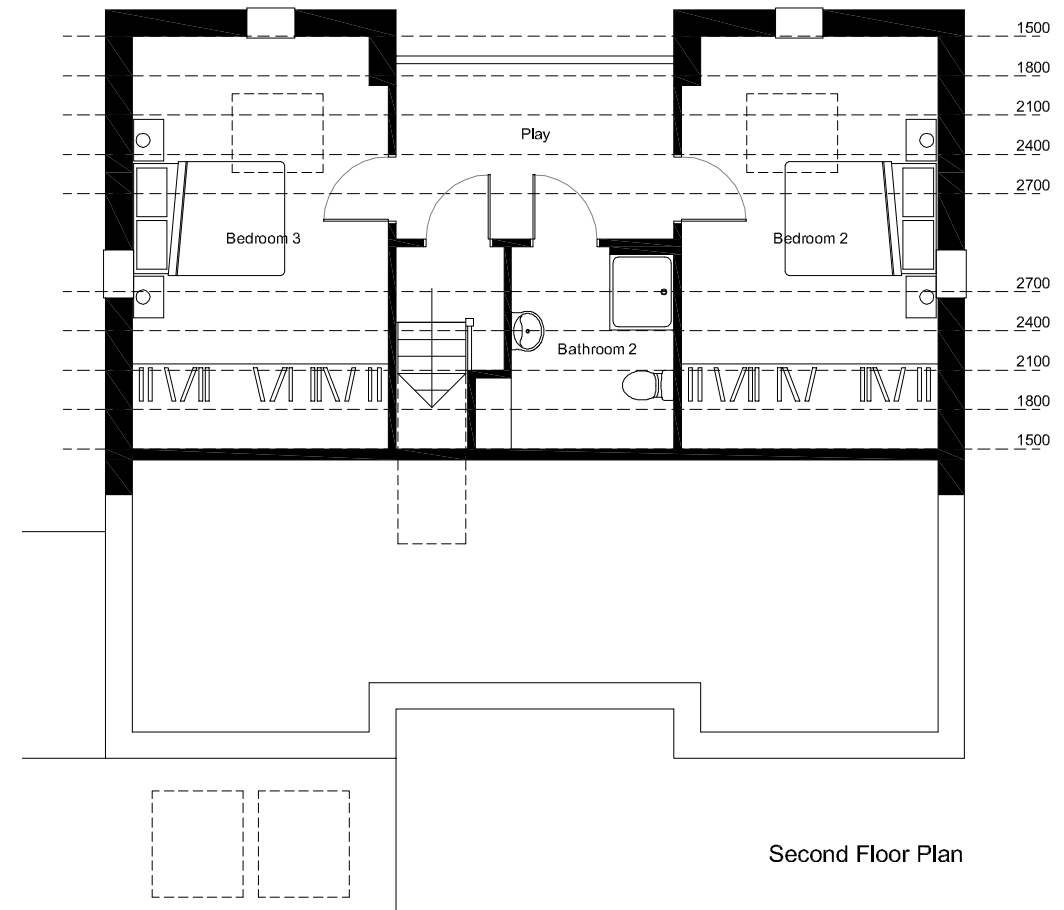

PLANNING SUBMISSION

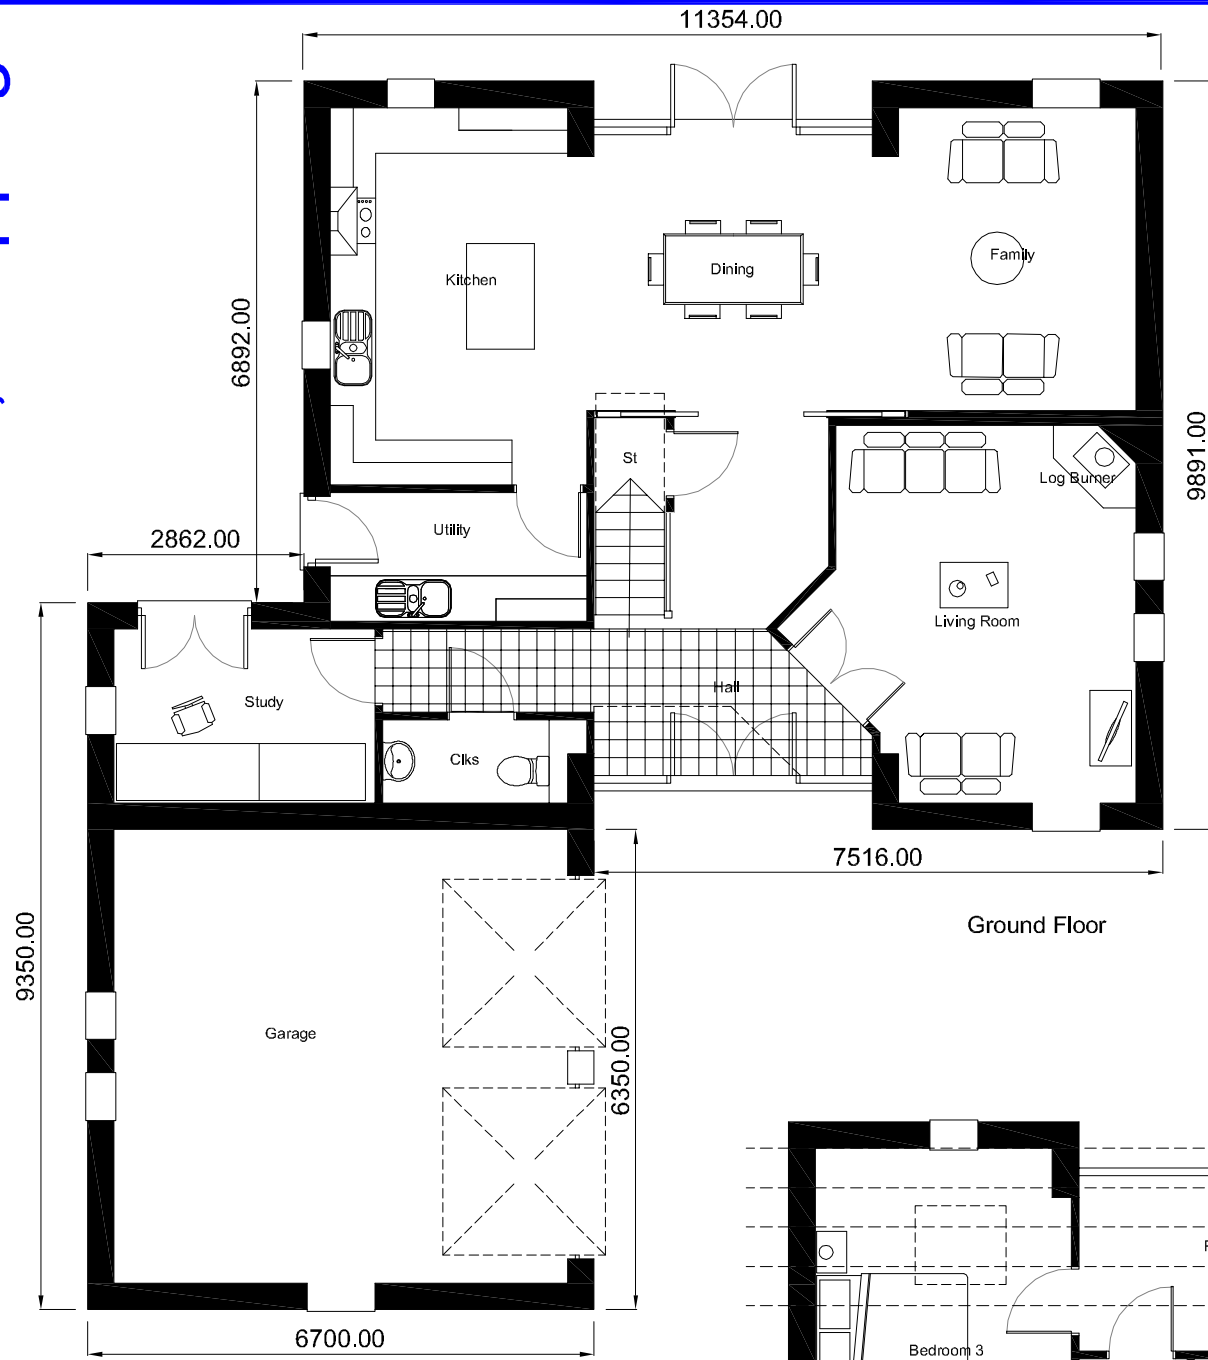

Barn Meadow House
Southfield Fold Farm
Southfield
Burnley
Lancashire
BB10 3RH
Tel: 01282 601157
Mob: 07976 782876

Client	Mr S. Chicken		
Project	Parcel 4, Church Raikie, Mill-Kiln Brow, Chipping		
Drawing Title	Plot 4 Floor Plans 1:100 Scale		
Drawing No.	1624SCP/ChP4-Fp4		

Revision	Drawn	Checked
A	D.G.Lever	Approved
	Scale 1:100@A3	
	Drawn 15th Jan 2019	
E-mail: darren.dgla@gmail.com		A3