




New Garage MALT KILN HOUSE - Parcel 4, Chipping

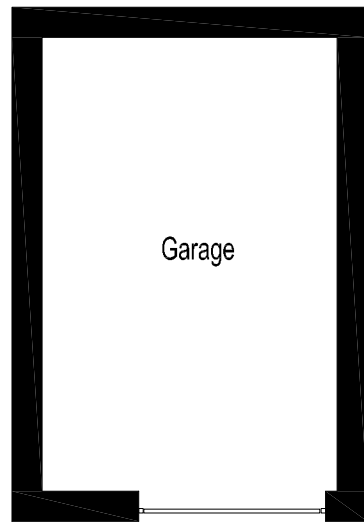

Ground Floor Plan

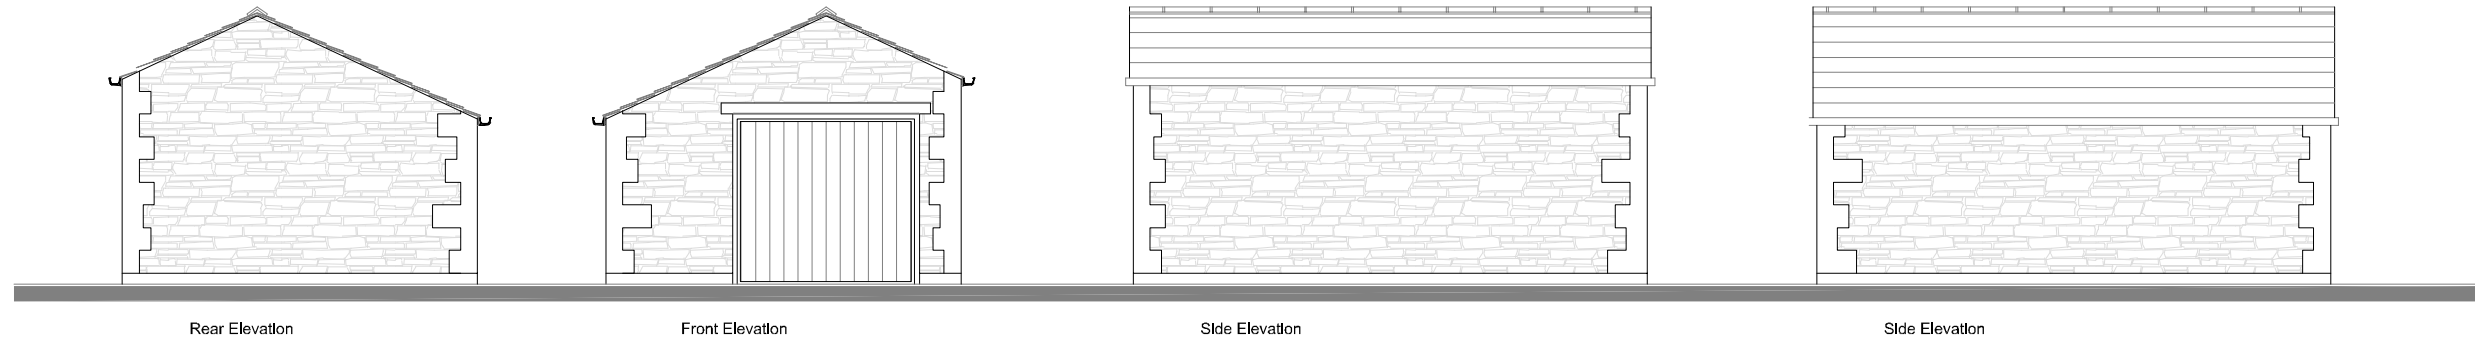

Barn Meadow House
 Southfield Fold Farm
 Southfield
 Burnley
 Lancashire
 BB10 3RH
 Tel: 01282 601157
 Mob: 07976 782876

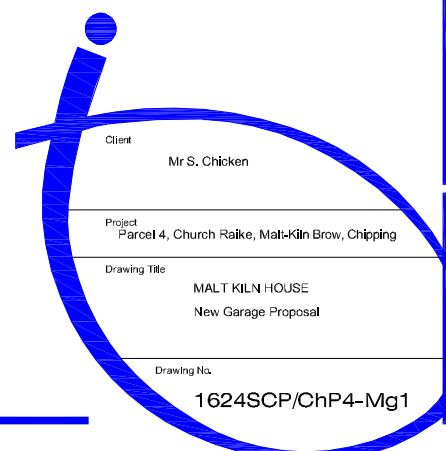

Client	Mr S. Chicken	
Project	Parcel 4, Church Raikes, Malt-Kiln Brow, Chipping	
Drawing Title	MALT KILN HOUSE New Garage Proposal	
Drawing No.	1624SCP/ChP4-Mg1	

Revision	Drawn	Checked
-	D.G.Lever	
	Scale 1:100@A3	Approved
	Drawn 21st Jan 2019	
E-mail: darren.dgl@gmail.com		A3

**PLANNING
SUBMISSION**