


PLOT 3 - Parcel 4, Chipping

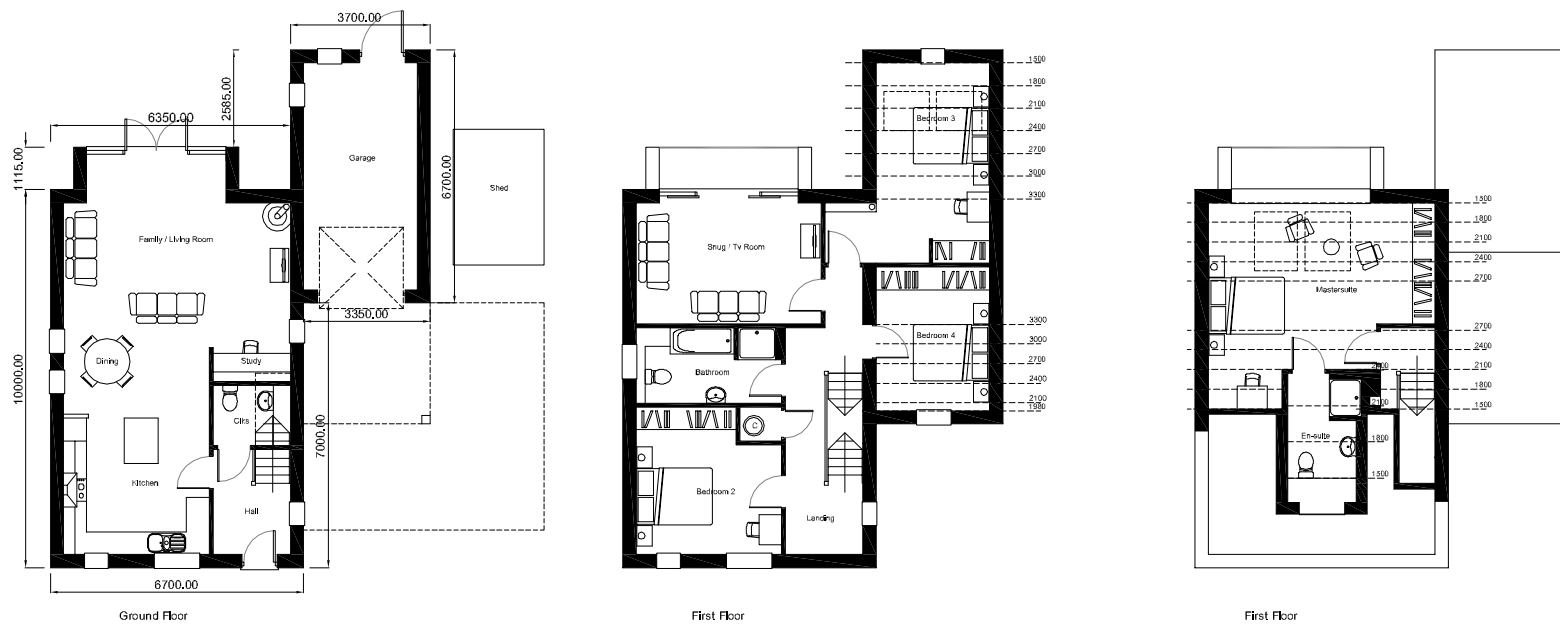

Barn Meadow House
Southfield Fold Farm
Southfield
Burnley
Lancashire
BB10 3RH
Tel: 01282 601157
Mob: 07976 782876

| | | | |
|---------------|---|------------------------------|----------|
| Client | Mr S. Chicken | | |
| Project | Parcel 4, Church Raik, Mill-Kiln Brow, Chipping | | |
| Drawing Title | Plot 3 Floor Plans and Elevations | | |
| Revision | C | Drawn D.G.Lever | Checked |
| | | Scale 1:200@A3 / 1:100@A1 | Approved |
| | | Drawn 19th July 2018 | |
| Drawing No. | 1624SCP/ChP4-Pt3 | | |
| E-mail: | darren.dgla@gmail.com | | A3 |

**PLANNING
SUBMISSION**