


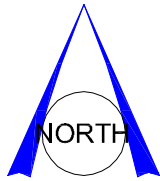















# Site Layout - Parcel 4, Chipping


NB - Layout is illustrated with existing site levels / contours  
 Refer to 'Scott Hughes Engineers Detailing for site re-contouring / general arrangements and retaining walls  
 (Proposed Finished Floor Levels [F.F.L] are noted on the roof plans)



## PLANNING SUBMISSION

### Legend

 -  Site Boundary (Red Edge)
-  Proposed Site Access as per Scott Hughes Highway Access GA Drawing No. 3431-SHD-00-ZZ-SK-C-0005 Rev P2
-  Existing Trees to be retained within the development or neighbouring the development
-  Trees proposed for removal
-  Indicative New Tree Planting
-  Indicative New Hedgerow Planting
-  Private Rear Gardens with Path Areas and steps up to higher level gardens to the North
-  Private Drives (Materials T.B.A)
-  Shared Access Drive (Materials T.B.A)
-  Timber Shed for Cycle / General Storage (1 per dwelling)
-  BCP - Bin Collection Point Covered / Screened Area
-  Low Stone Walls to dwelling frontages
-  Retaining Walls between dwellings
-  Retaining Walls within rear garden between change of levels
-  Gated Access to Rear Garden Spaces
-  Boundary Treatment between points Y to Z to be metal post and mesh fencing to define the boundary with Hedgerow Planting along its length to form a soft boundary treatment when at maturity.

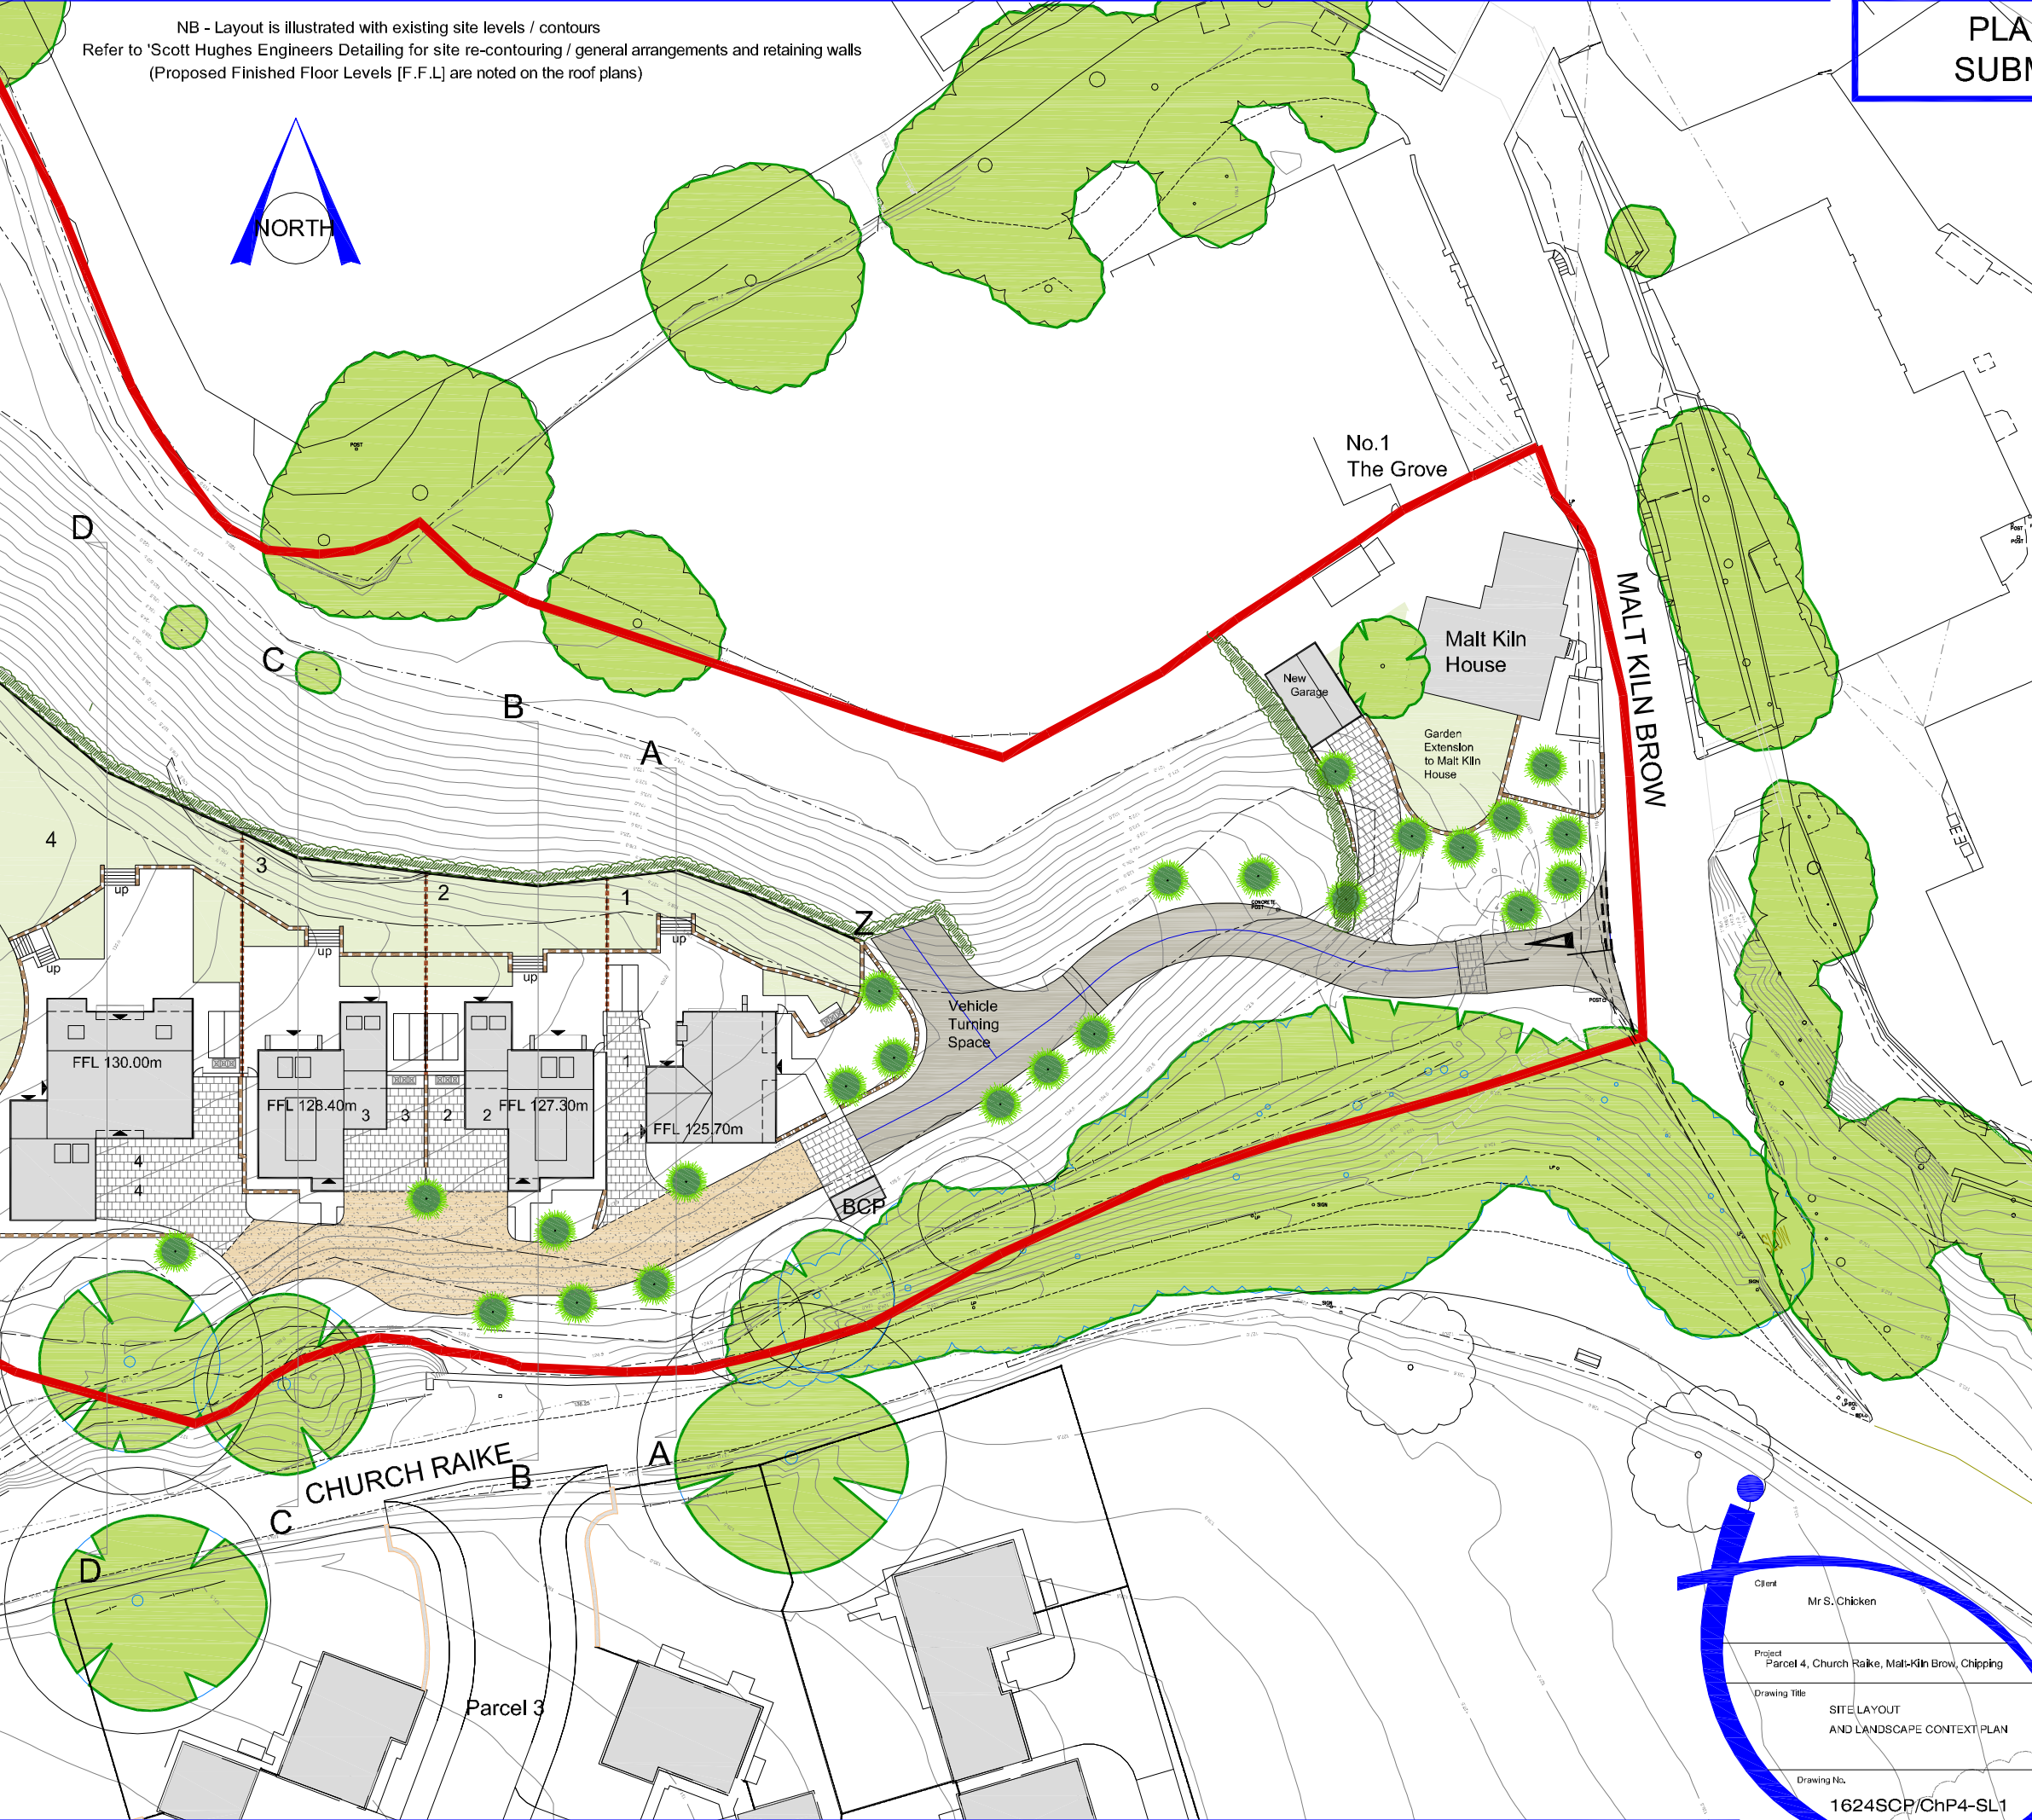

**Barn Meadow House**  
 Southfield Fold Farm  
 Southfield  
 Burnley  
 Lancashire  
 BB10 3RH  
 Tel: 01282 601157  
 Mbl: 07976 782876

Client	Mr S. Chicken	
Project	Parcel 4, Church Raik, Malt-Kiln Brow, Chipping	
Drawing Title	SITE LAYOUT AND LANDSCAPE CONTEXT PLAN	
Drawing No.	1624SCP/ChP4-SL1	

Revision	Checked
C	
Drawn	D.G.Lever
Scale	1:500@A3
Drawn	1st Nov 2018
E-mail:	darren.dgl@gmail.com
	A3