

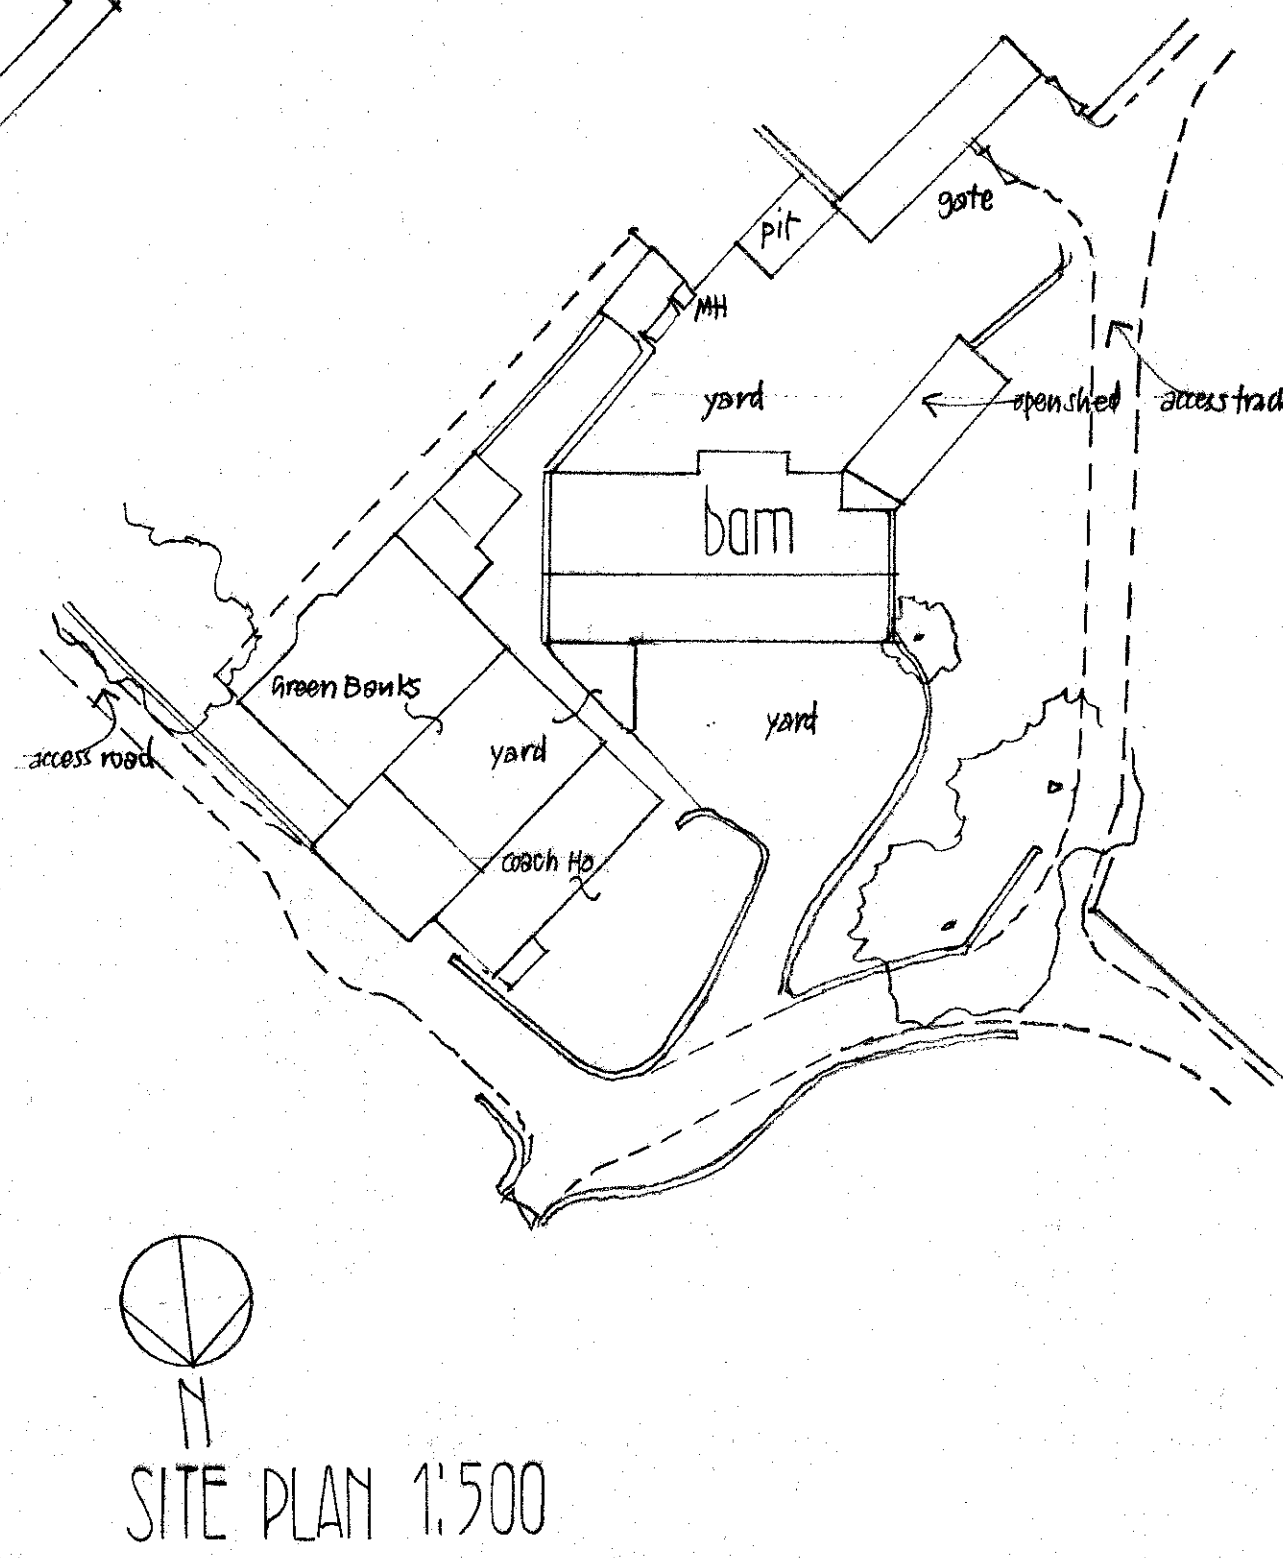
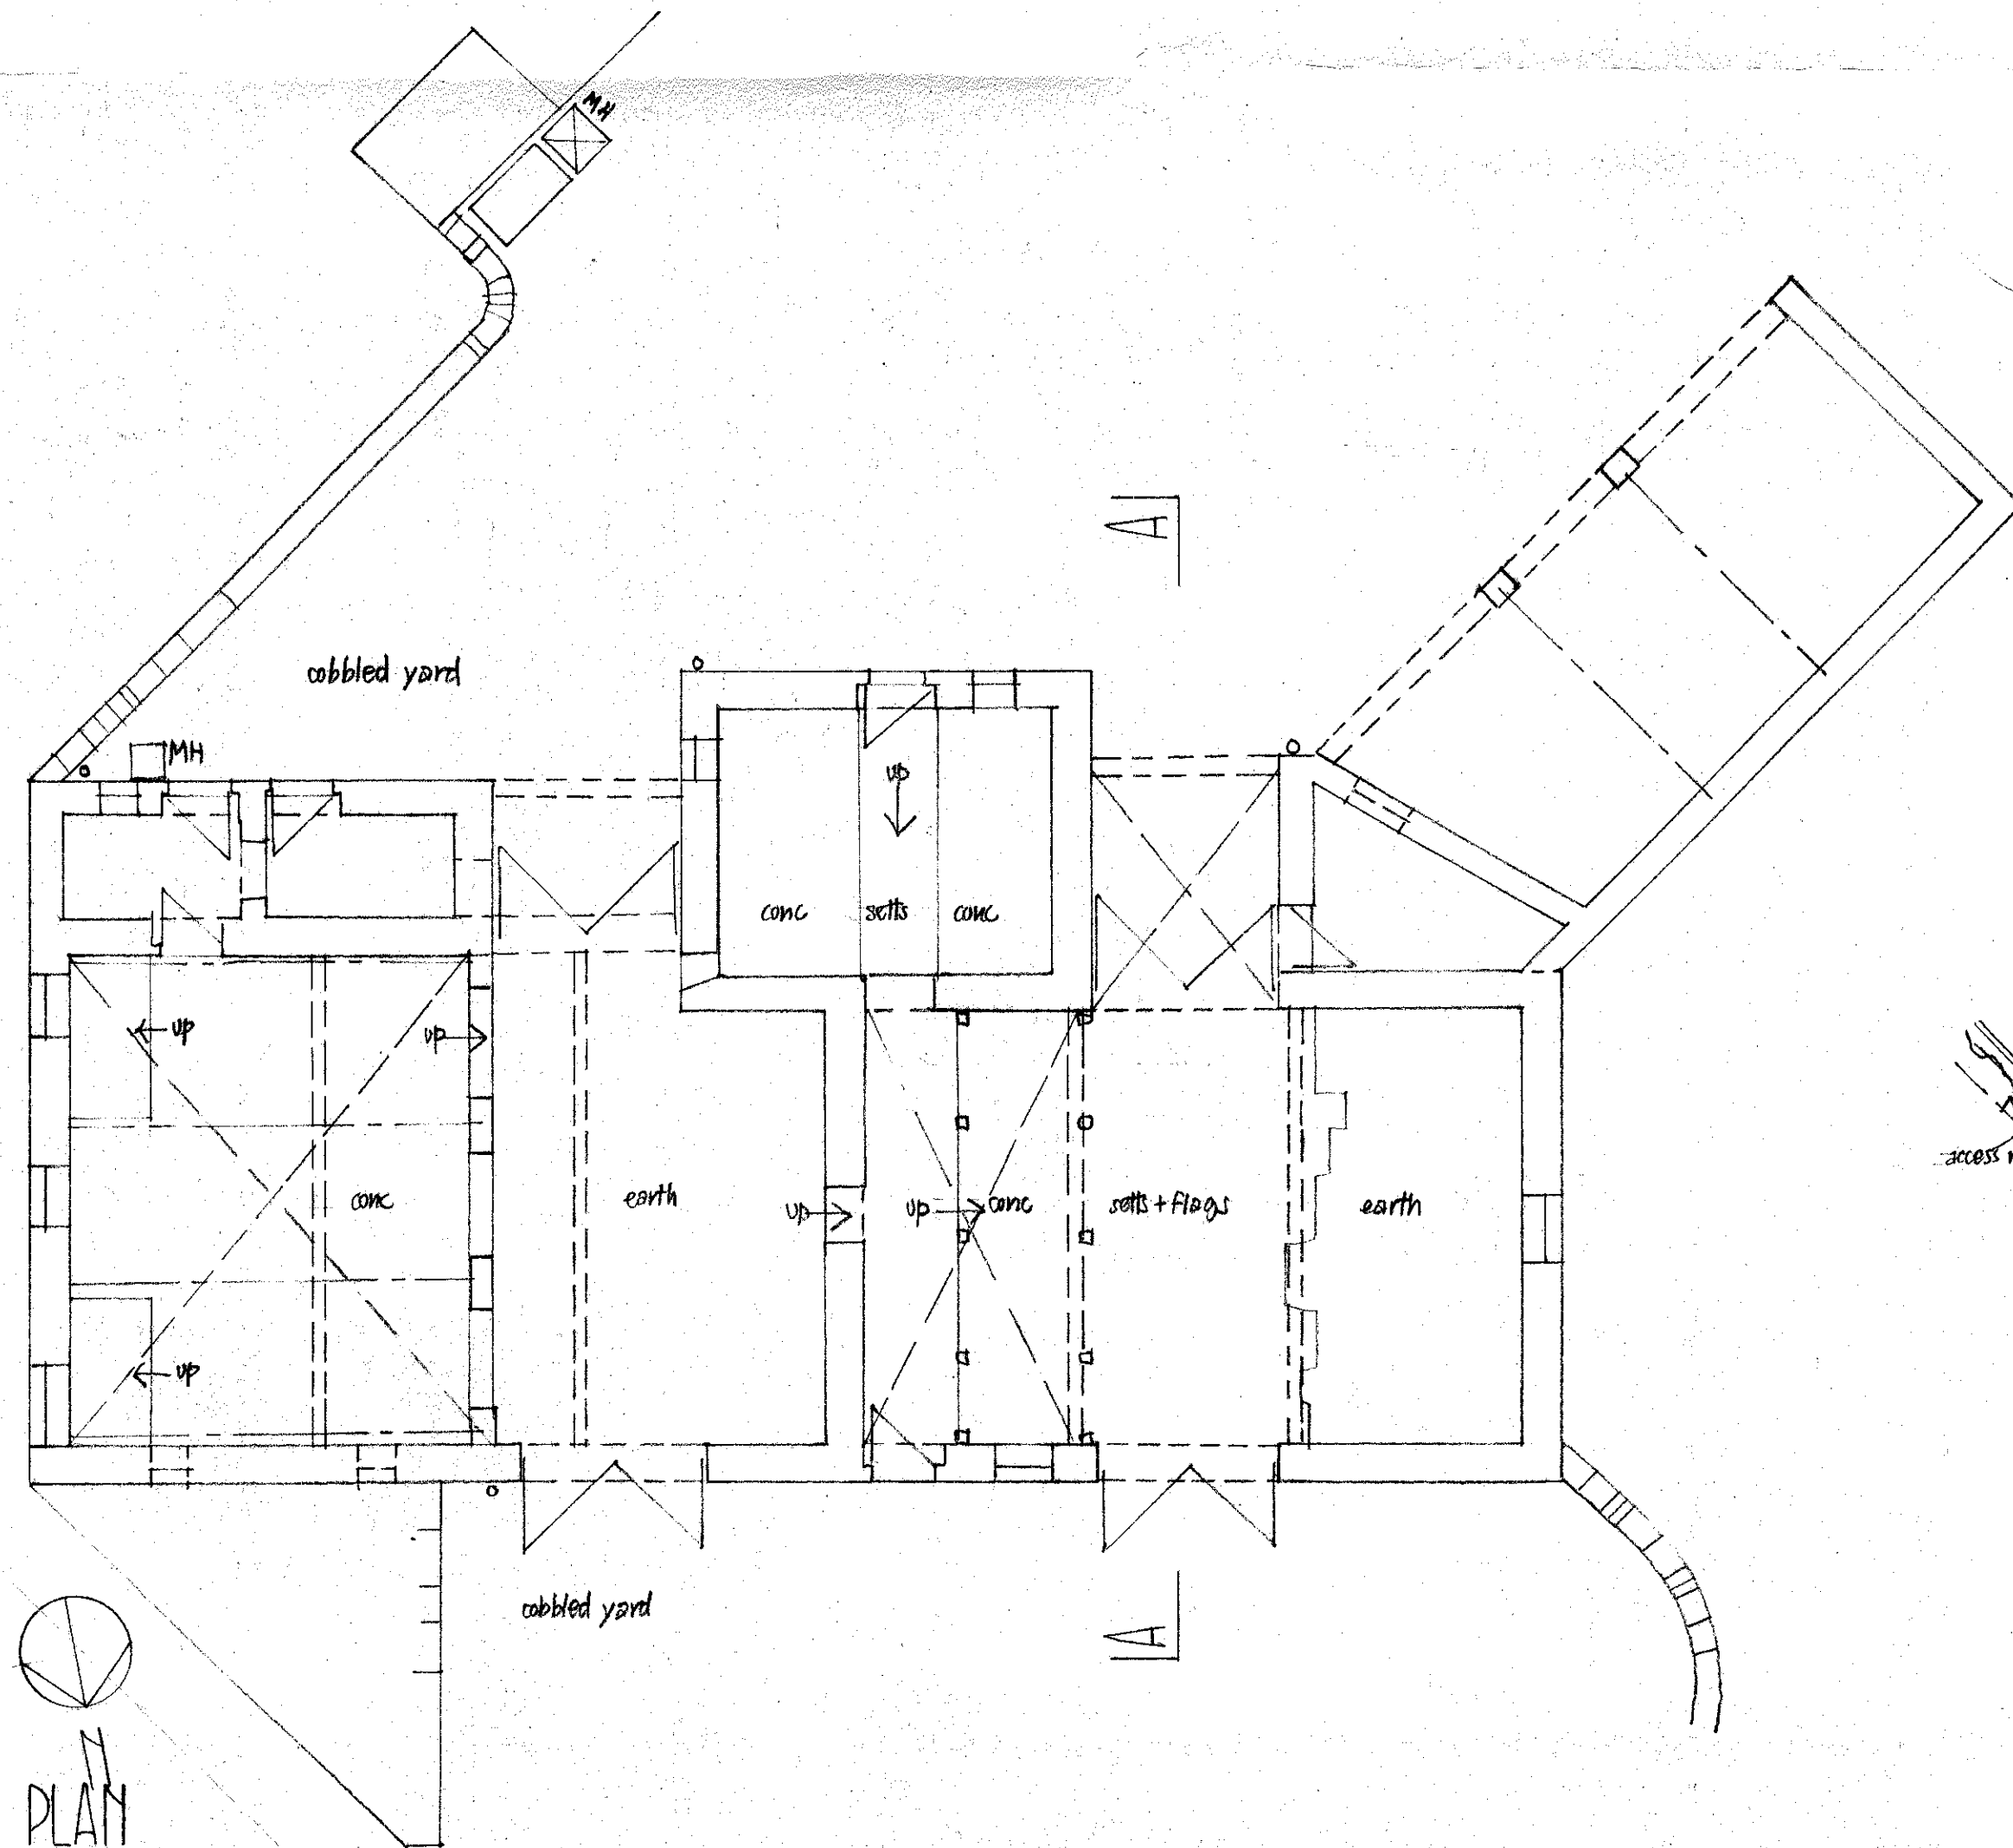


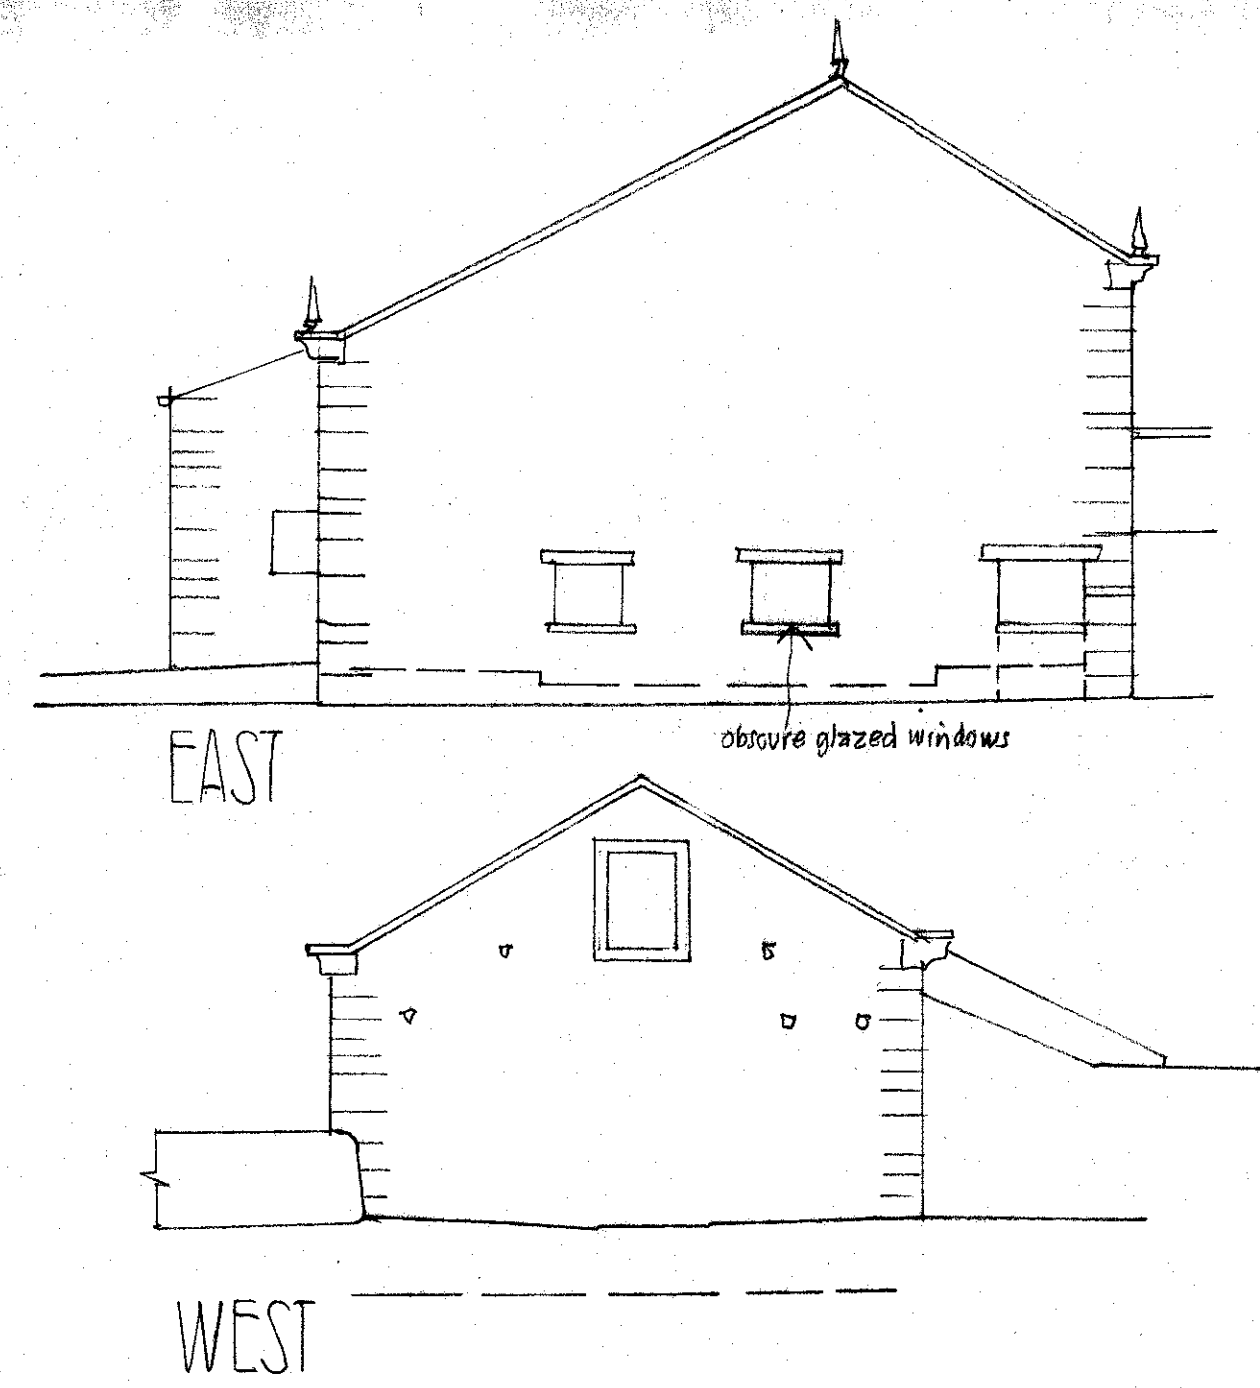

EXISTING 320190140P
GREENBANKS BARN
GRINDLETON
scale 1:100 April 2018

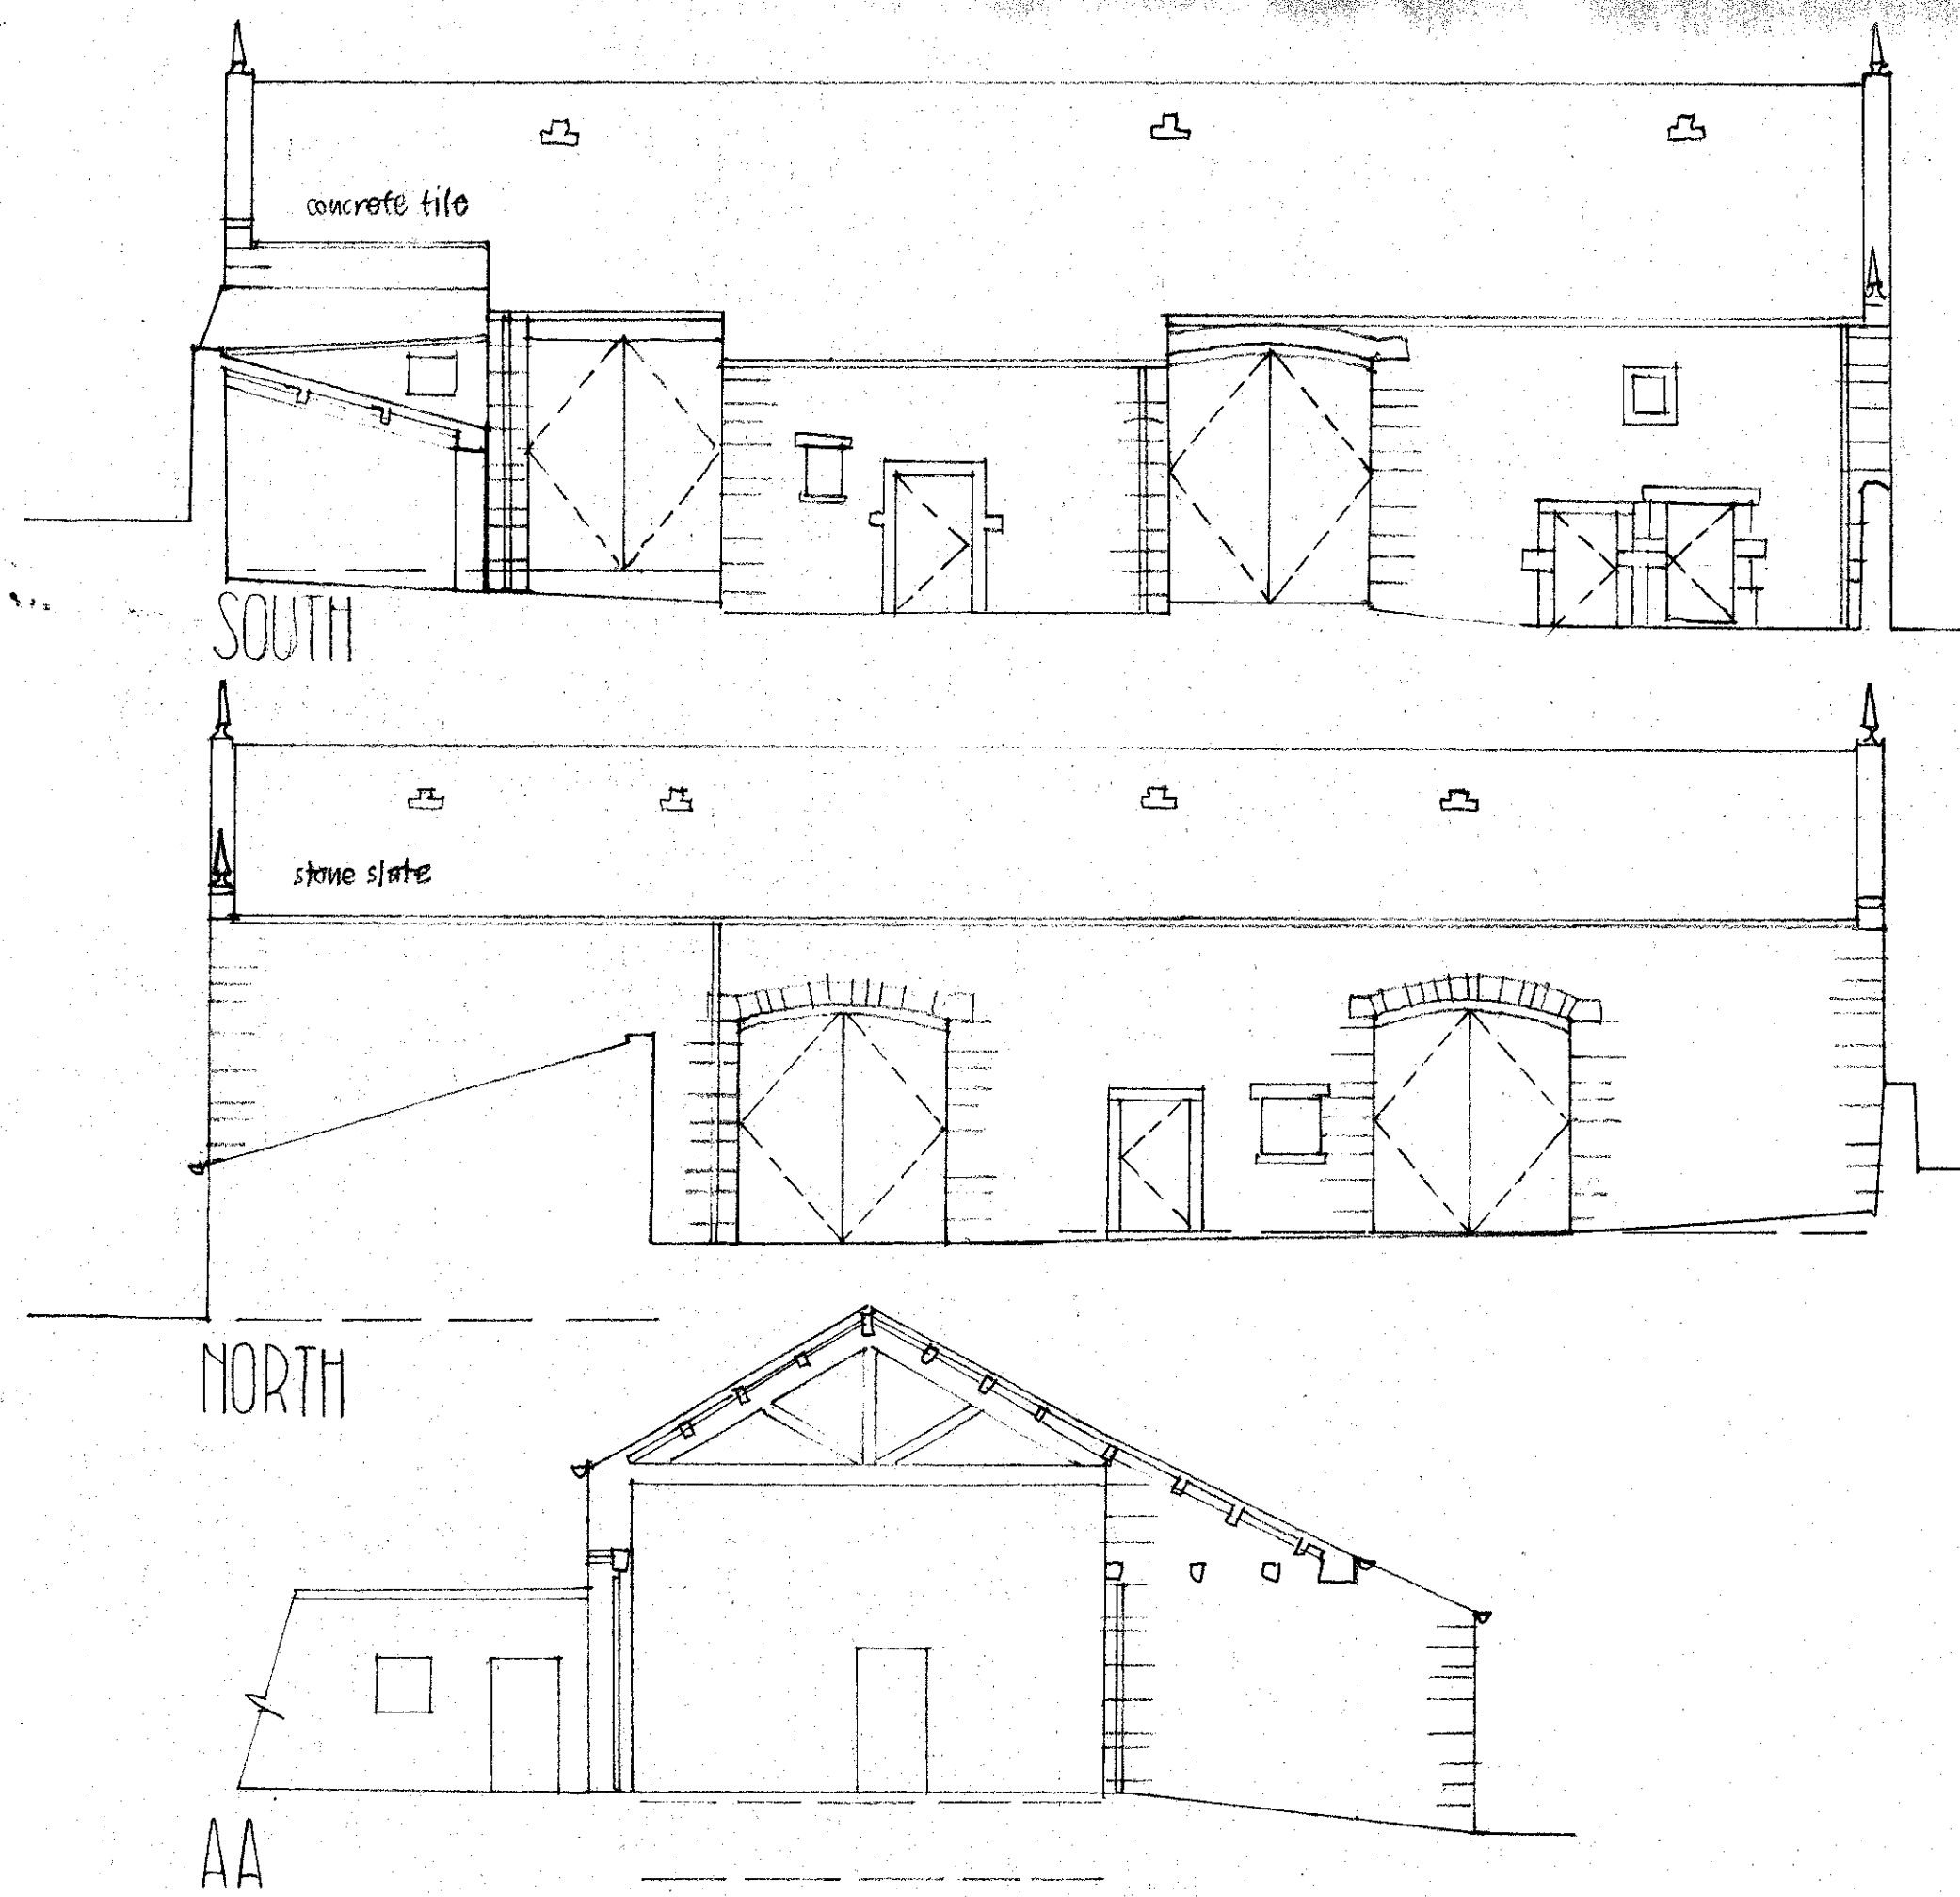


JOHN & JENNIFER WHARTON : ARCHITECT DESIGNER
Craven House
Brook View
Carlisle
Cumbria
North Yorkshire BD23 3EX tel 01756 782706

2780-1

SEE OVER

PLAN

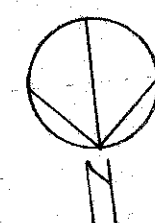

SITE PLAN 1:500