


EXISTING SITE PLAN

10 COLLEGE CLOSE - LONGRIDGE - PRESTON - PR3 3AX

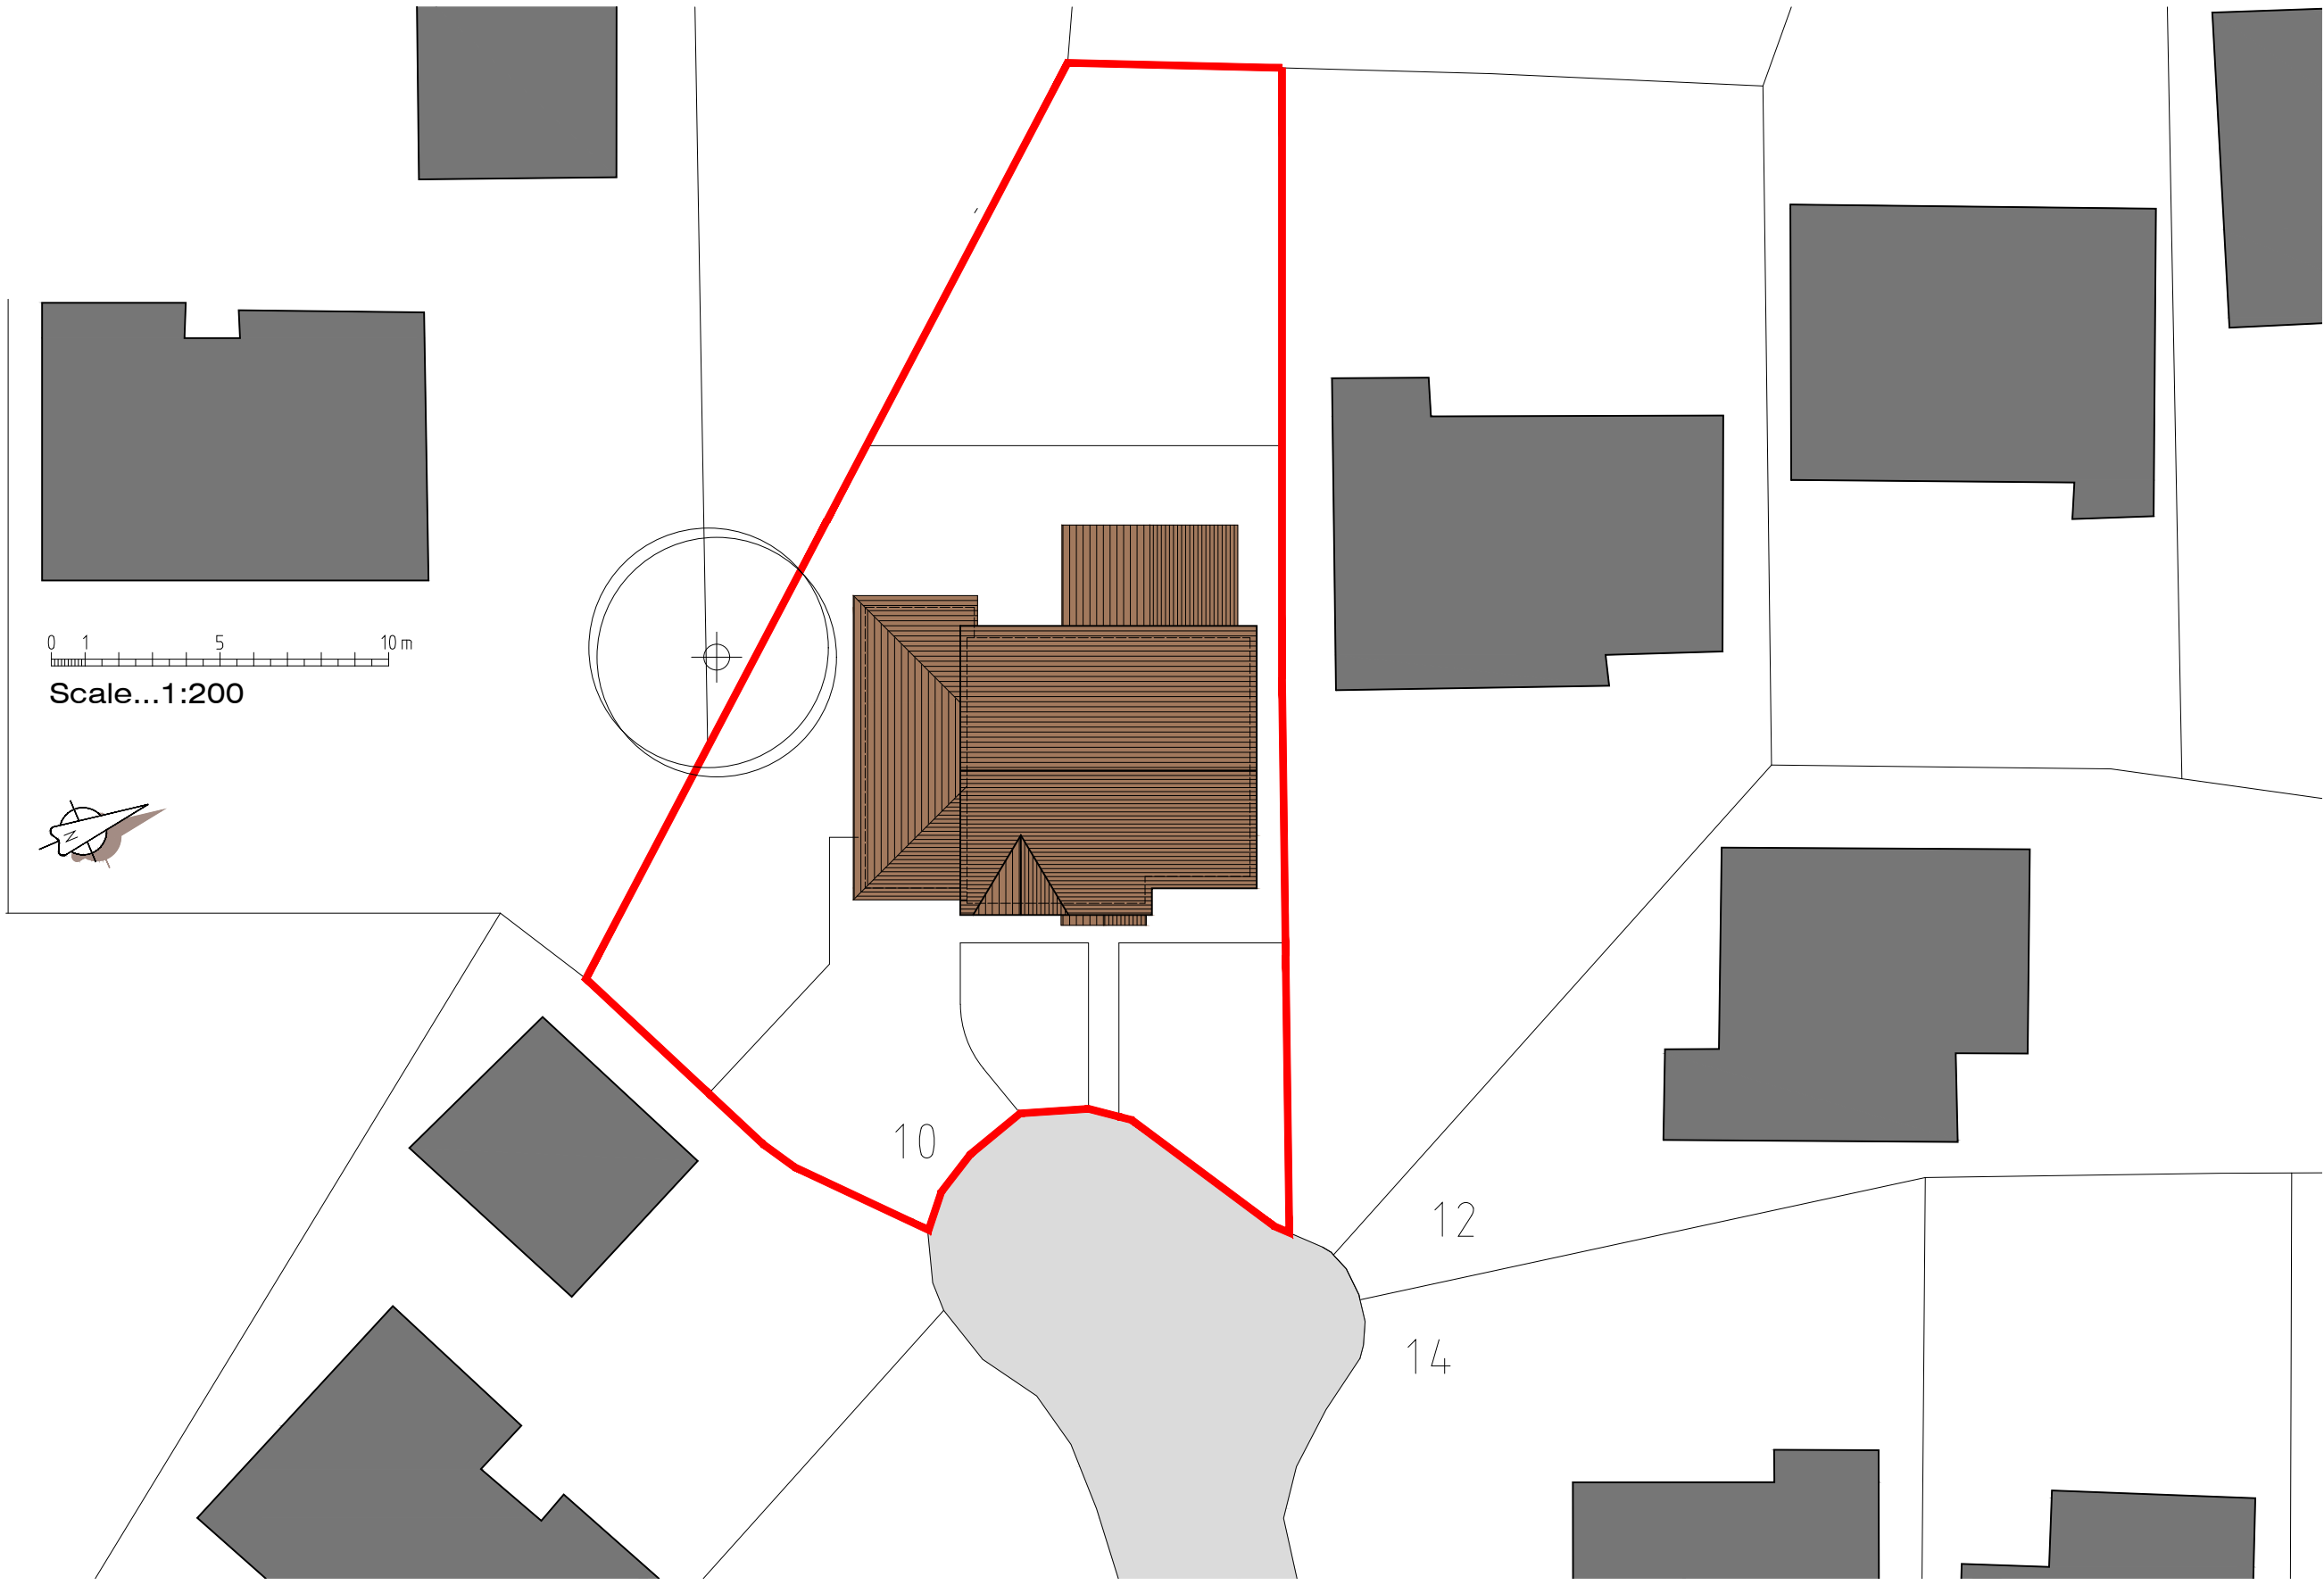

10 COLLEGE CLOSE
LONGRIDGE
PRESTON
PR3 3AX

EXISTING SITE PLAN

Dwg No. **JM-0154001** Rev **-**

SCALE - 1:100 (A3).....DRAWN: J.MONKS


MONKS ARCHITECTURAL DESIGN
25 Birchfield Drive - Longridge- Preston - PR3 3HP

EXISTING FLOOR PLANS & ELEVATIONS

10 COLLEGE CLOSE - LONGRIDGE - PRESTON - PR3 3AX



Front (East) Elevation

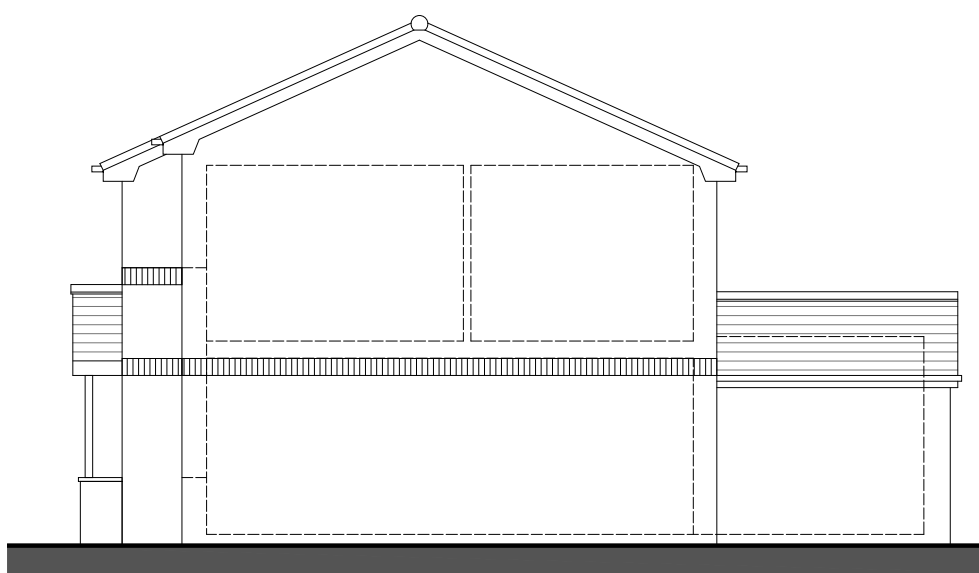


Side (North) Elevation




Rear (West) Elevation


0 1 2 3 4 5 m
Scale...1:100

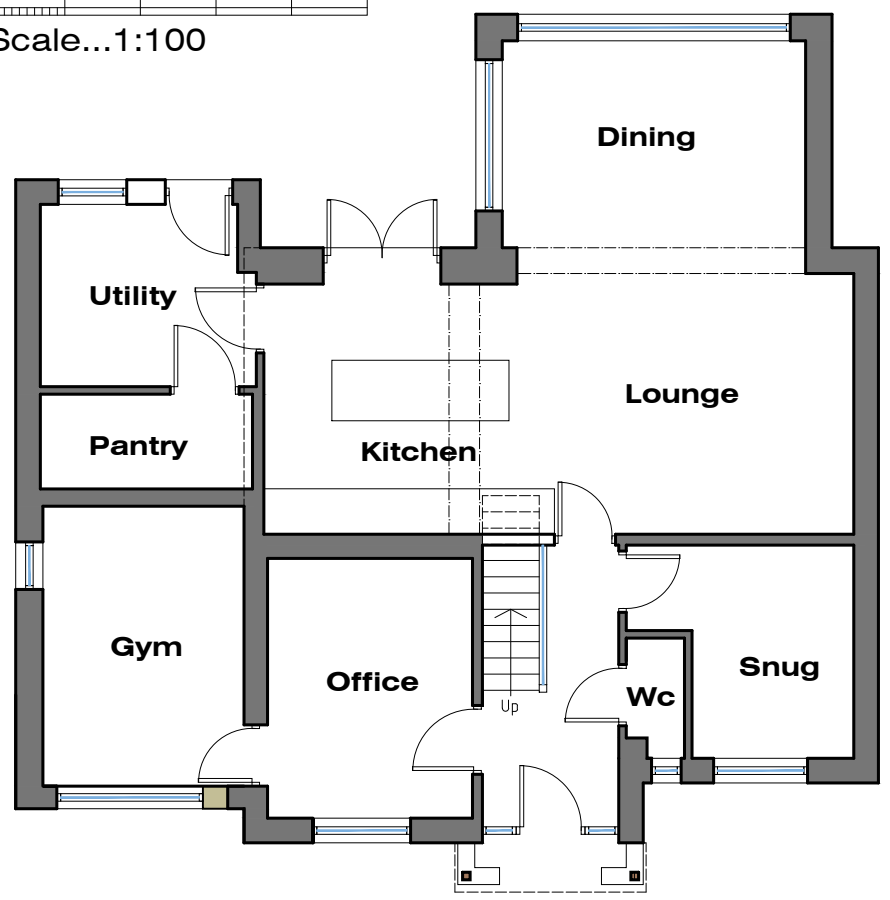

GROUND FLOOR PLAN

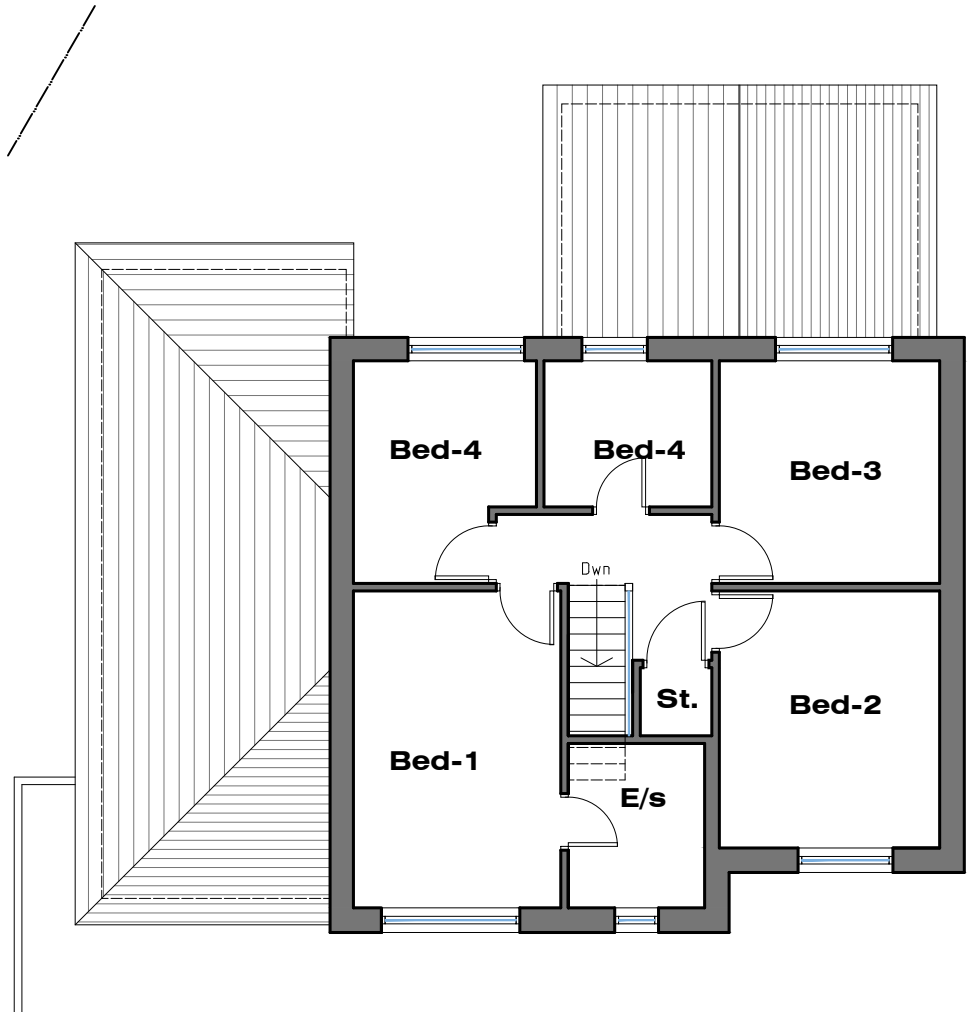

FIRST FLOOR PLAN

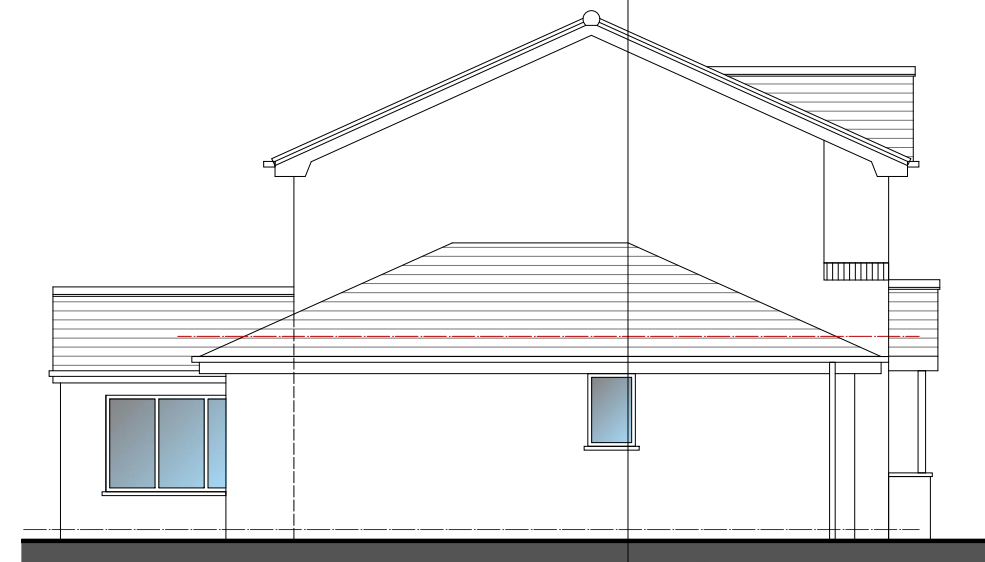

Side (South) Elevation

10 COLLEGE CLOSE LONGRIDGE PRESTON PR3 3AX	
EXISTING FLOOR PLANS & ELEVATIONS	
Dwg No.	JM-0154002
Rev	-
SCALE - 1:100 (A3).....DRAWN: J.MONKS	
MONKS ARCHITECTURAL DESIGN 25 Birchfield Drive - Longridge- Preston - PR3 3HP	