


PROPOSED SITE PLAN

10 COLLEGE CLOSE - LONGRIDGE - PRESTON - PR3 3AX

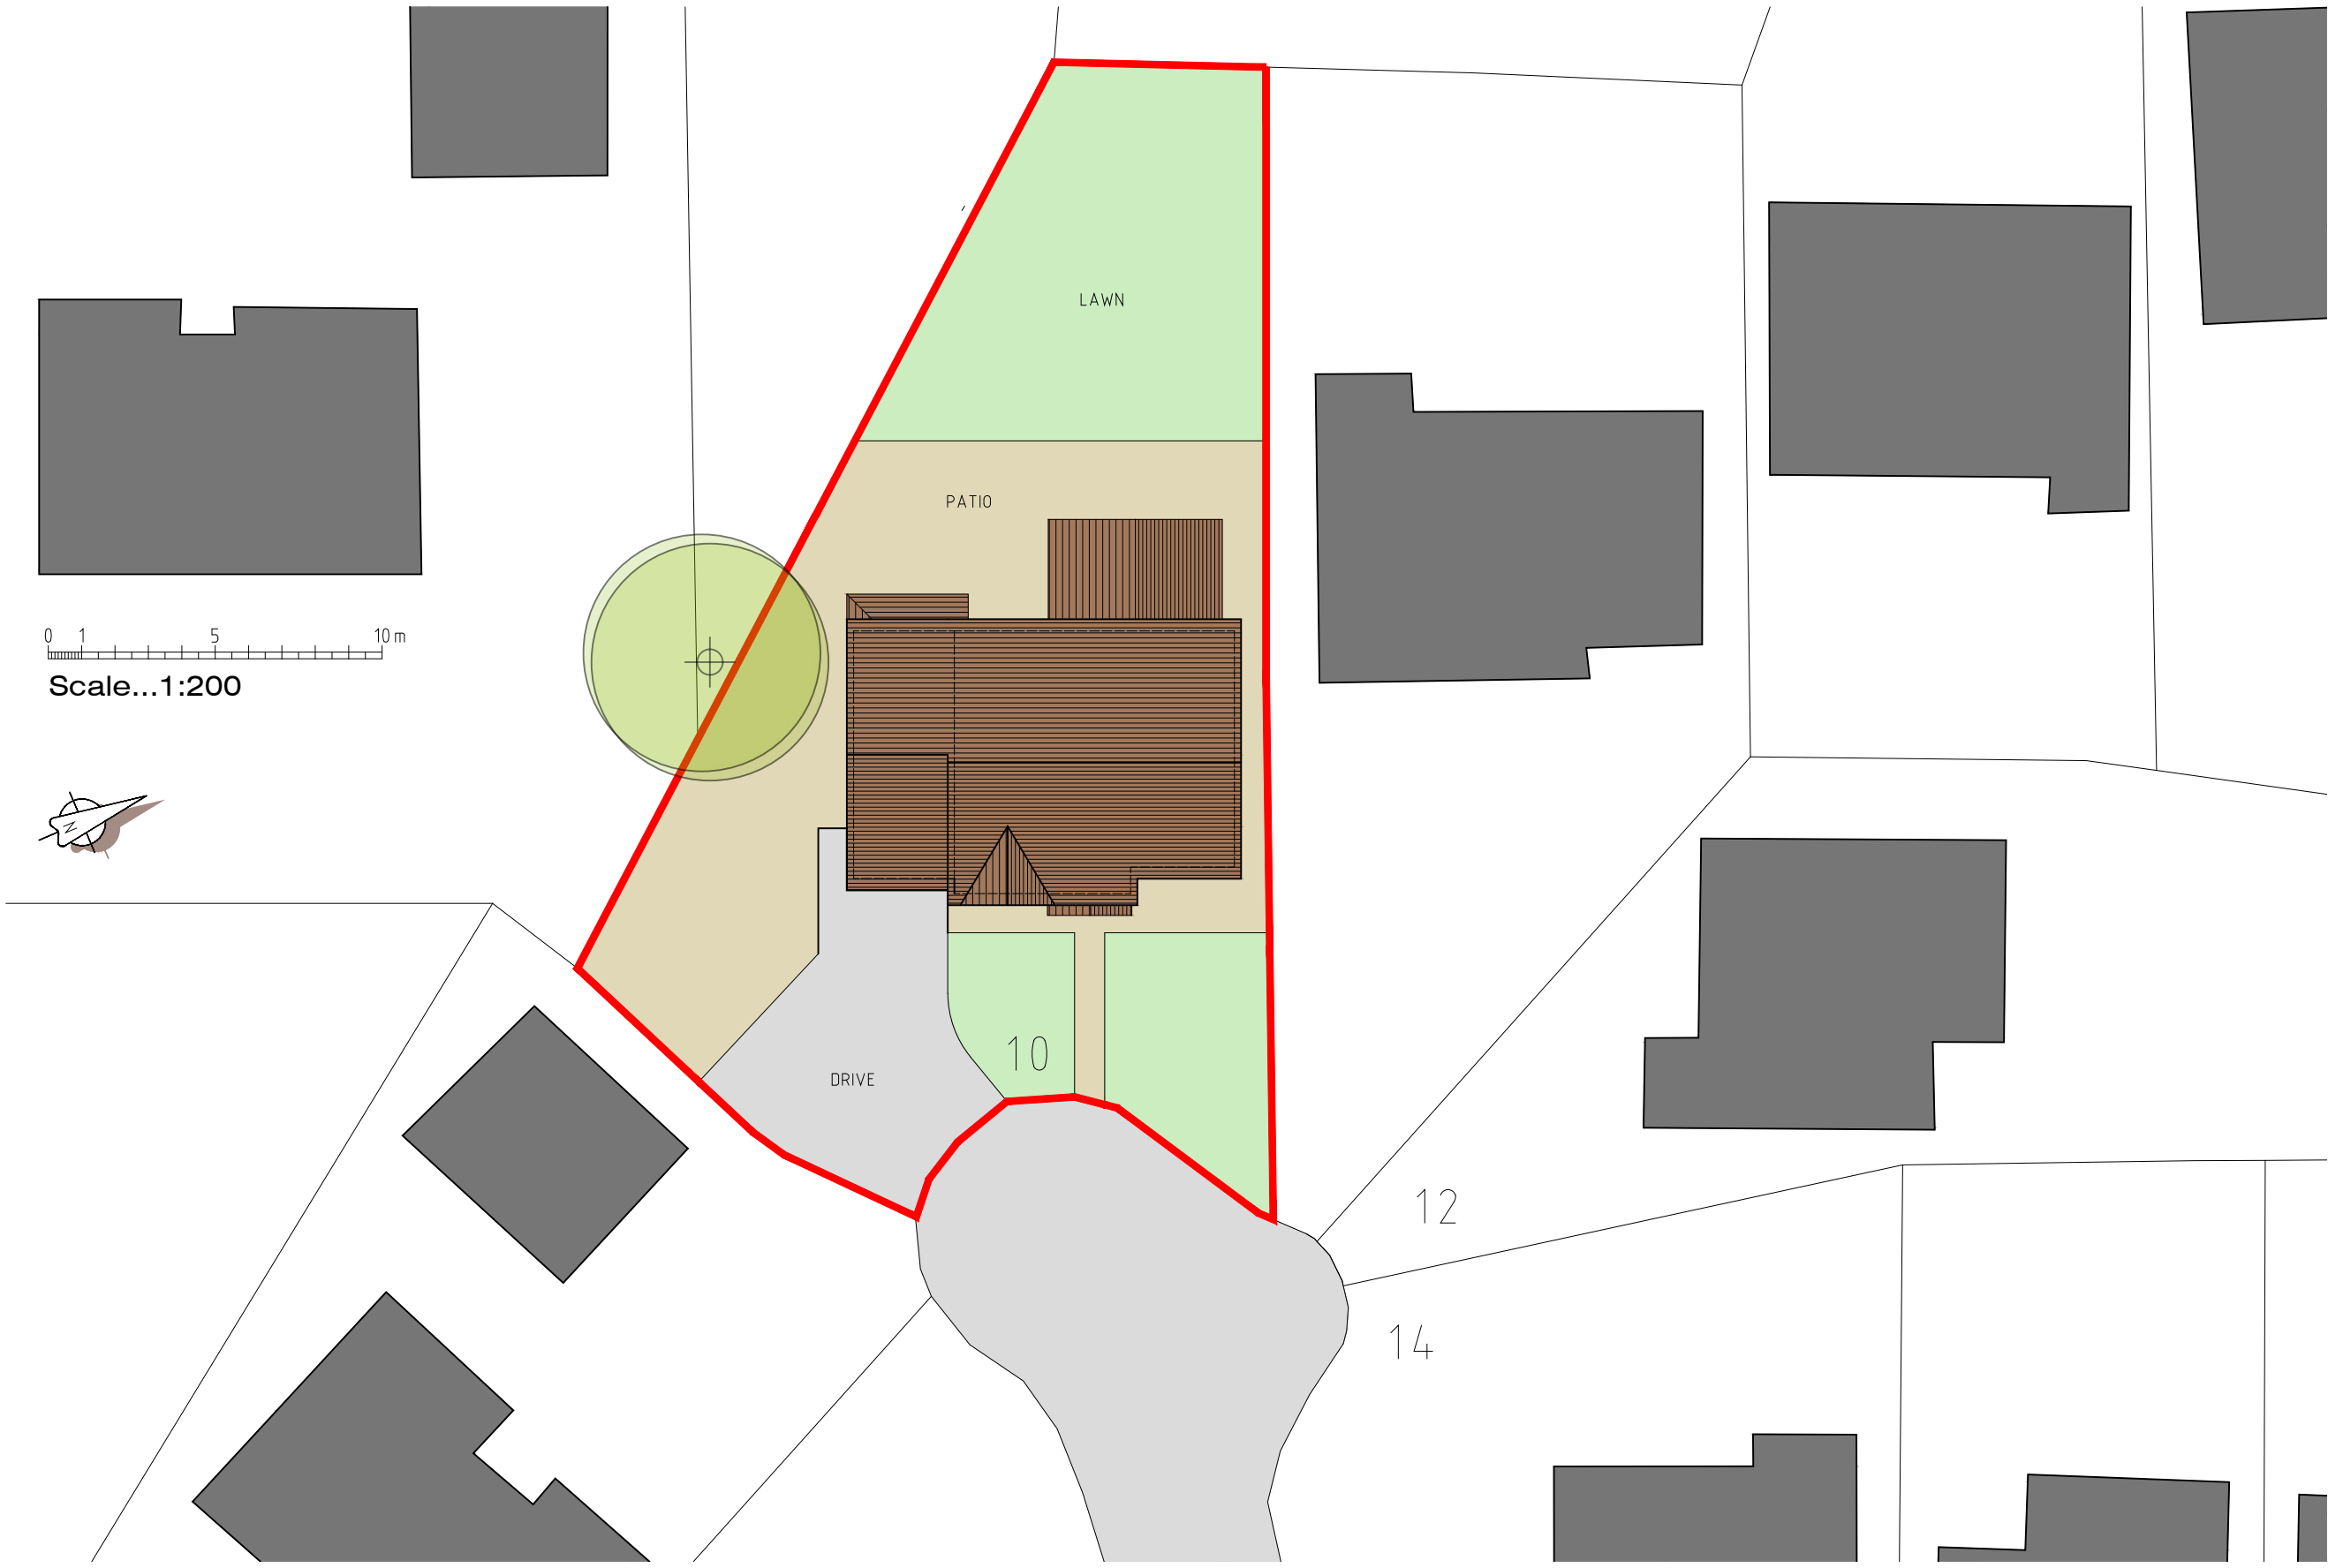

10 COLLEGE CLOSE
LONGRIDGE
PRESTON
PR3 3AX

PROPOSED
SITE PLAN

Dwg No. **JM-0154003** Rev -

SCALE - 1:100 (A3).....DRAWN: J.MONKS


MONKS ARCHITECTURAL DESIGN
25 Birchfield Drive - Longridge- Preston - PR3 3HP

PROPOSED FLOOR PLANS & ELEVATIONS

10 COLLEGE CLOSE - LONGRIDGE - PRESTON - PR3 3AX



Front (East) Elevation

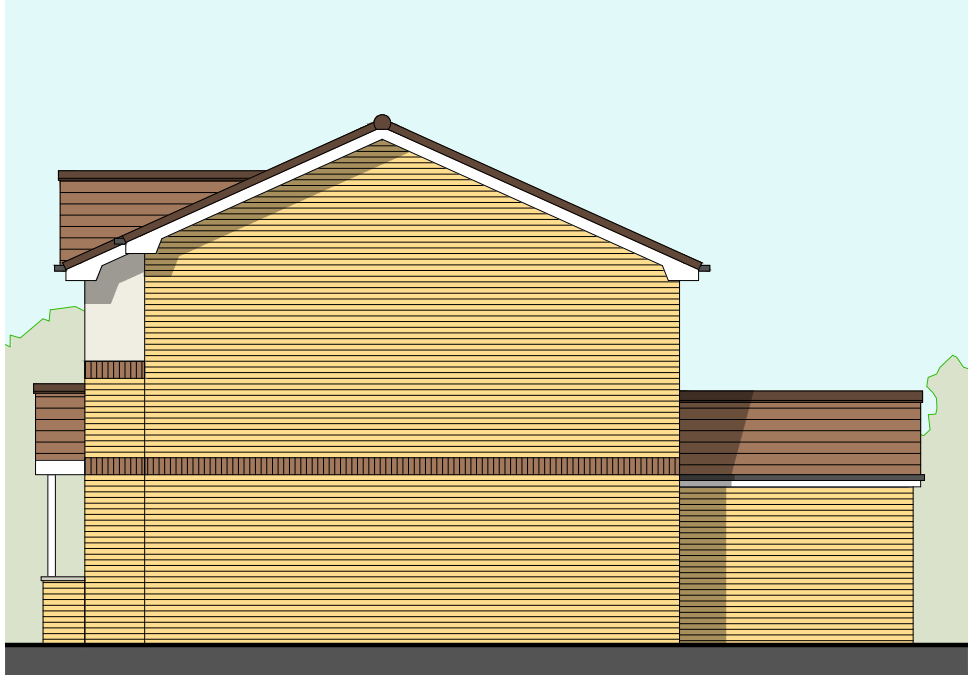


Side (North) Elevation




Rear (West) Elevation


0 1 2 3 4 5 m
Scale...1:100

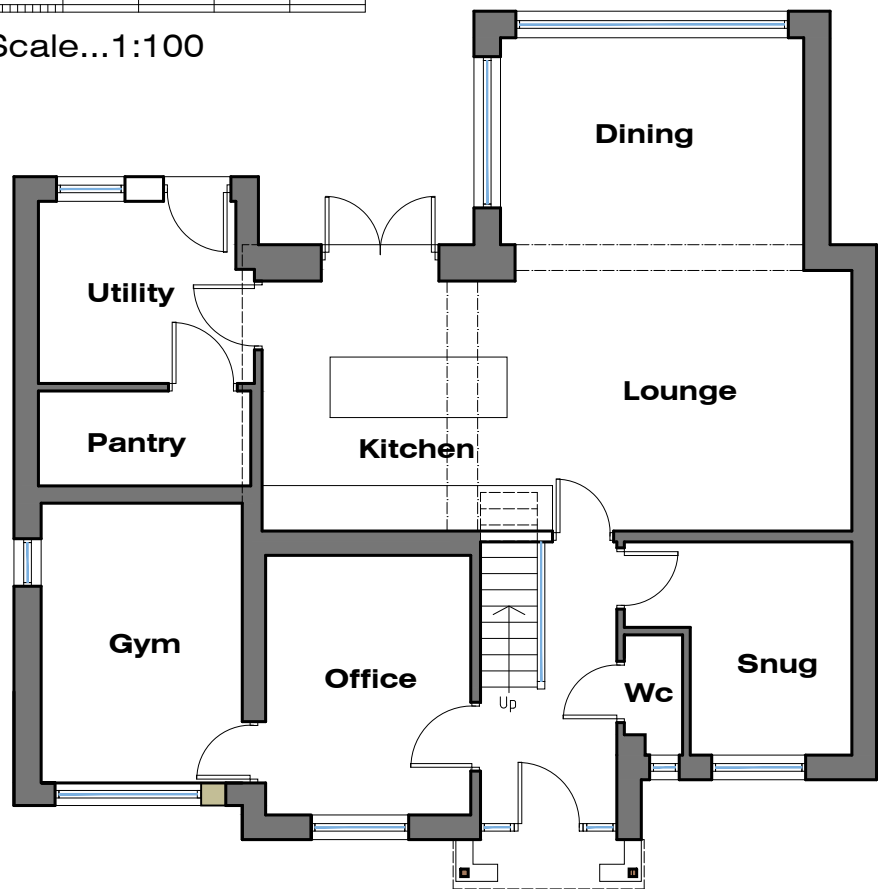

GROUND FLOOR PLAN

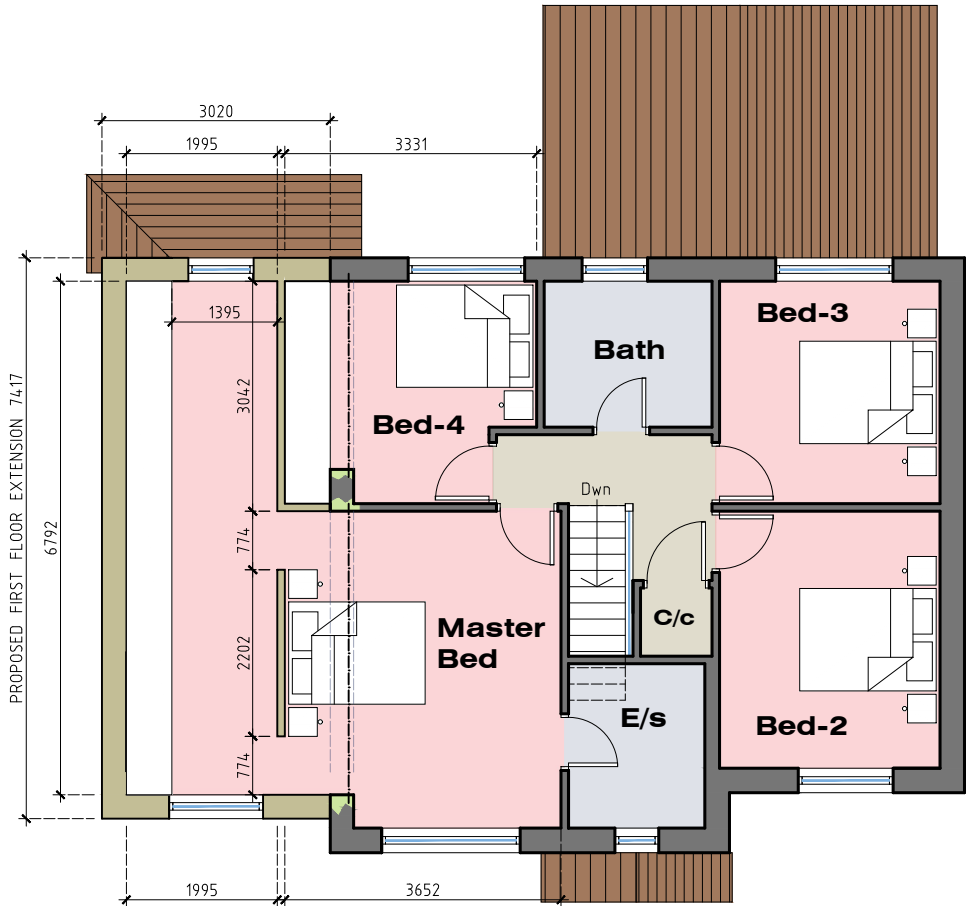

FIRST FLOOR PLAN

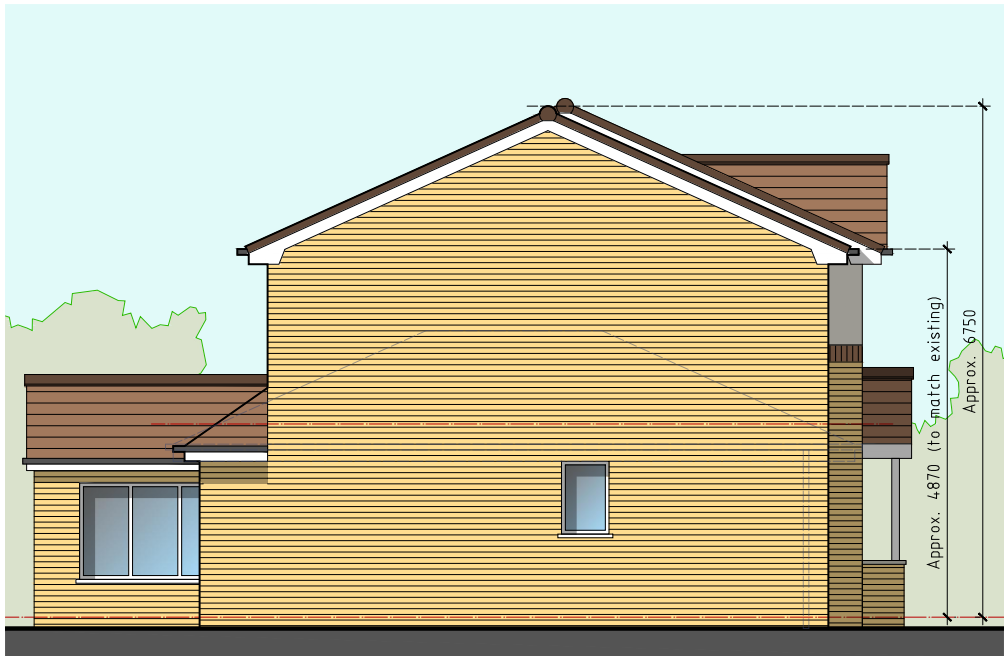

Side (South) Elevation

10 COLLEGE CLOSE
LONGRIDGE
PRESTON PR3 3AX
PROPOSED FLOOR
PLANS & ELEVATIONS

Dwg No. **JM-0154004** Rev **A**

Rev-A Client amendments JM 12.02.19

SCALE - 1:100 (A3).....DRAWN: J.MONKS

MONKS ARCHITECTURAL DESIGN
25 Birchfield Drive - Longridge- Preston - PR3 3HP