



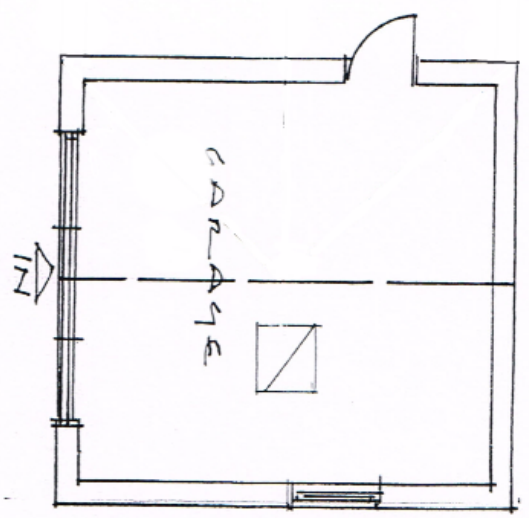


GROUND FLOOR PLAN:


PROPOSED GARAGE EXTENSION FORMING DOUBLE GARAGE AT PENDLE VIEW COFFAGE WORKS. FOR MR + MRS FOX

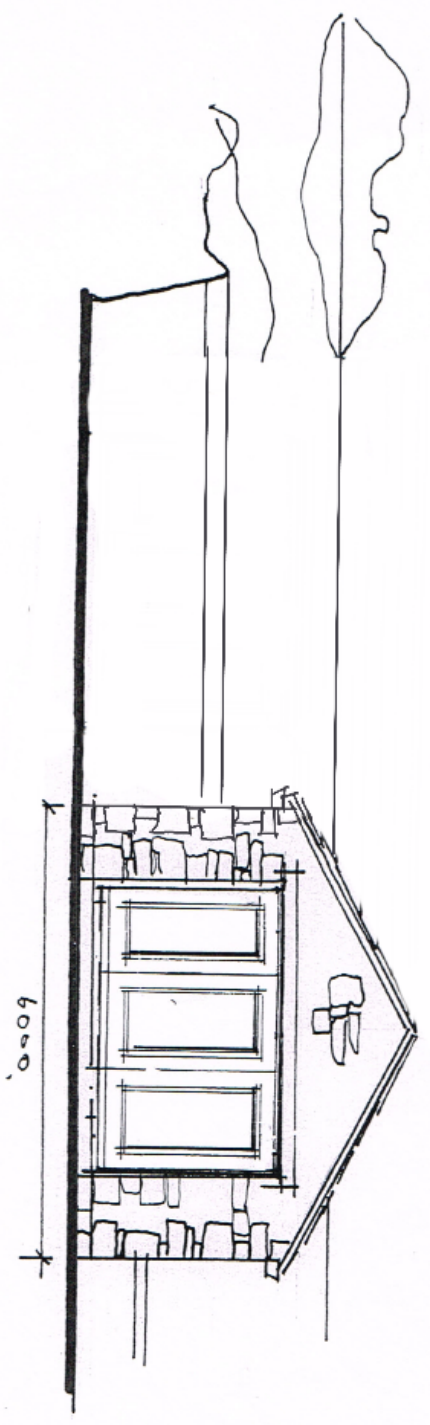

FRONT ELEVATION:

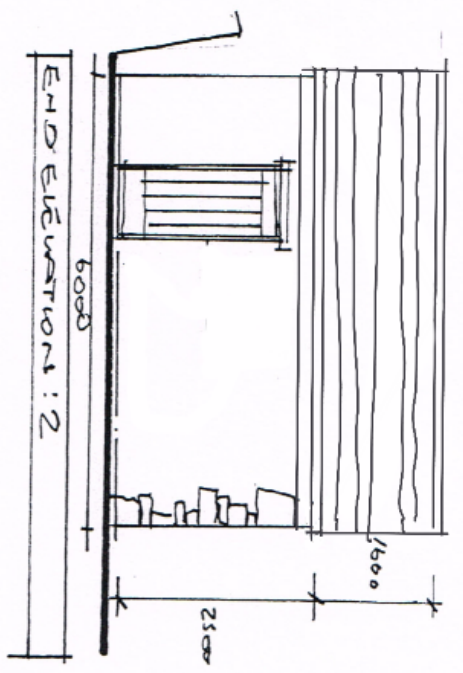


END ELEVATION 1:2

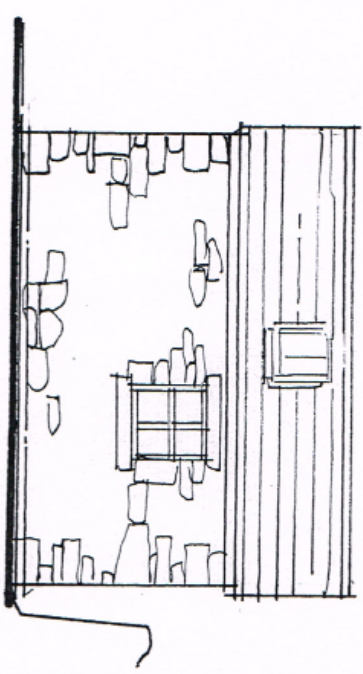


END ELEVATION 1:1

PROPOSED MATERIALS
Roof - Slate / Tile
Doors - UPVC
FRONT ELEVATION - Limestone.
SIDE & - Rough Cast Render Painted
RAIN WATER - UPVC

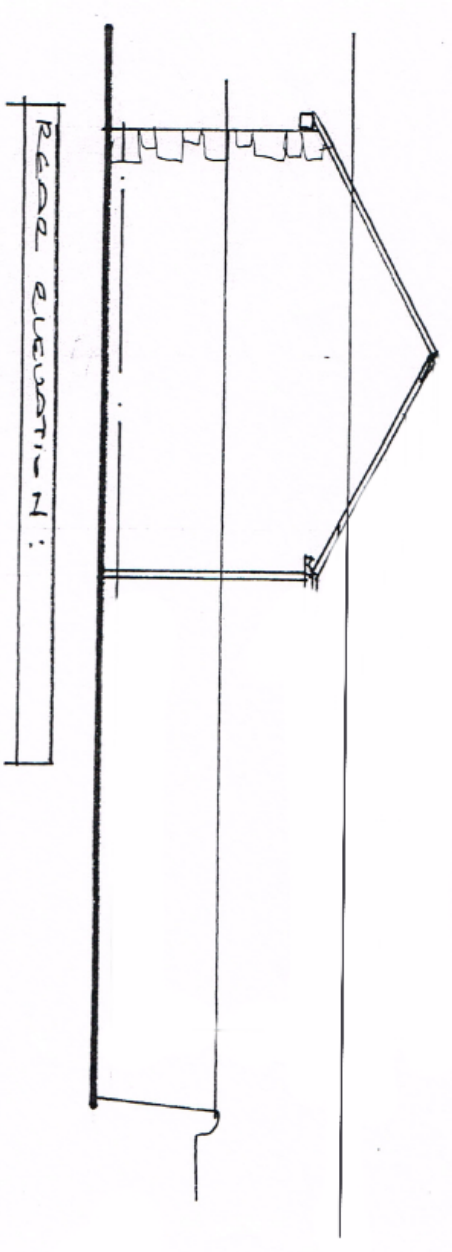


REAR ELEVATION:

EXISTING ELEVATIONS PLAN & ELEVATIONS	SCALE 1:100	DATE 03/11/2018
---------------------------------------	-------------	-----------------

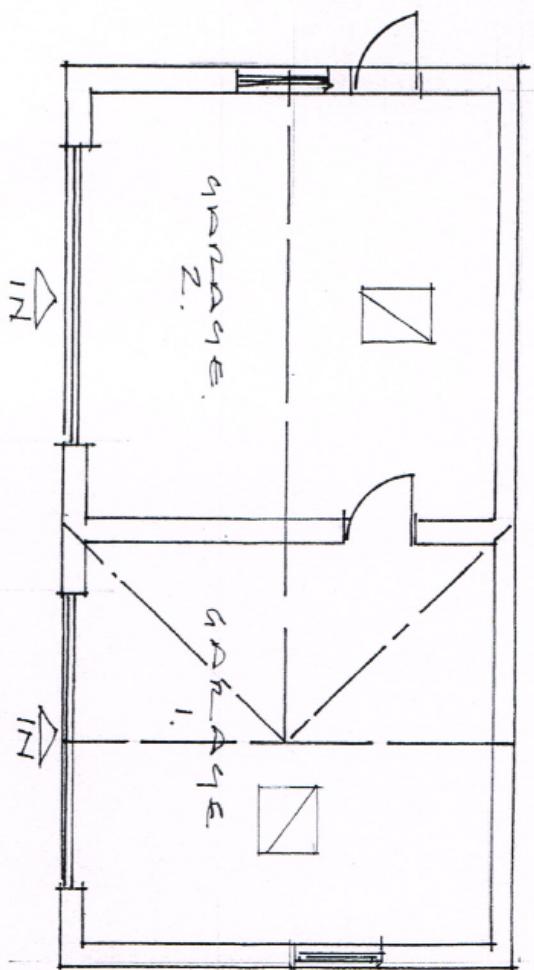


Ground Floor Plan:


Proposed Garage Extension Forming Double Garage at Pendle View Cottage Morston. for Mr + Mrs Fox

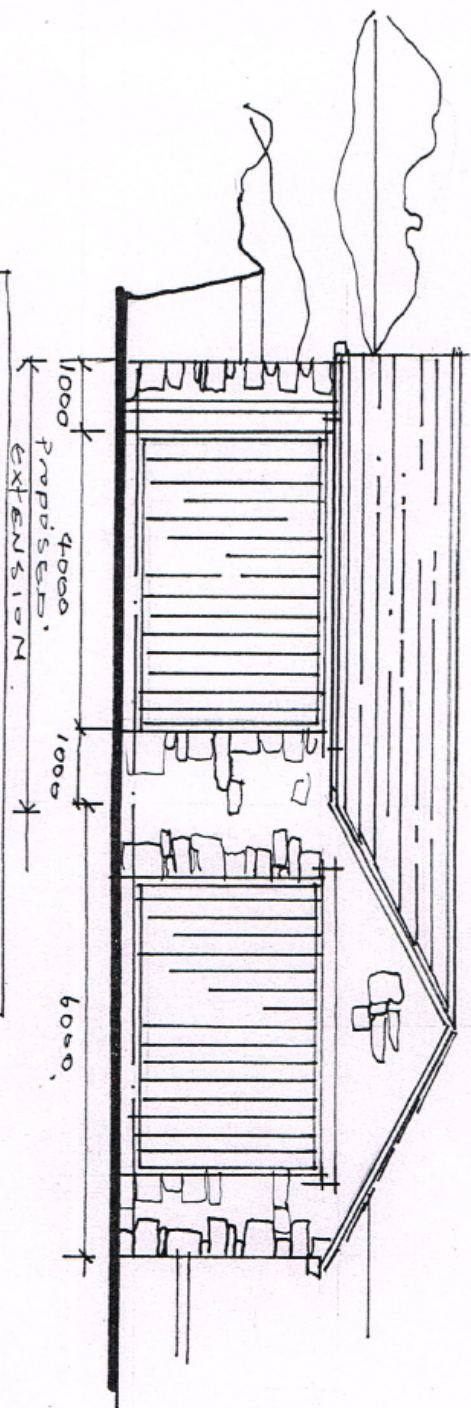

Front Elevation:

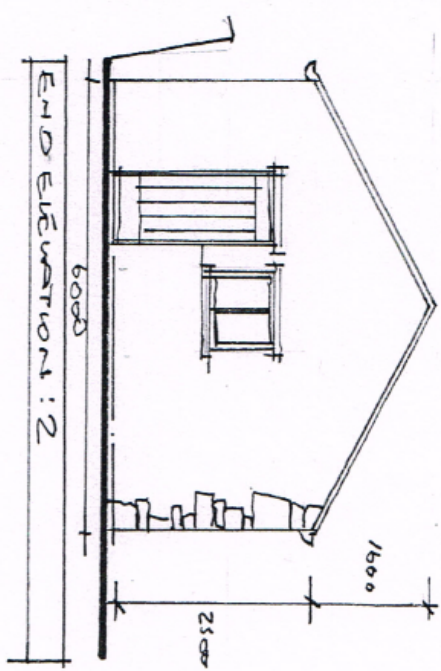


End Elevation: 2

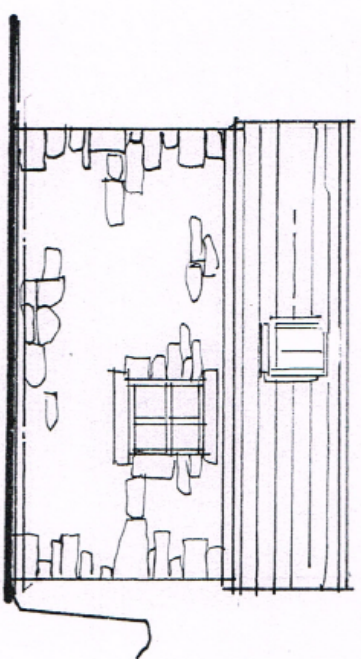


End Elevation: 1

Proposed Materials
Roof - Slate / Tile To match existing
Doors - Timber as existing
Front Elevation - Limestone
Side - Rough Cast Render Painted to match
Rain - UPVC To match water - existing

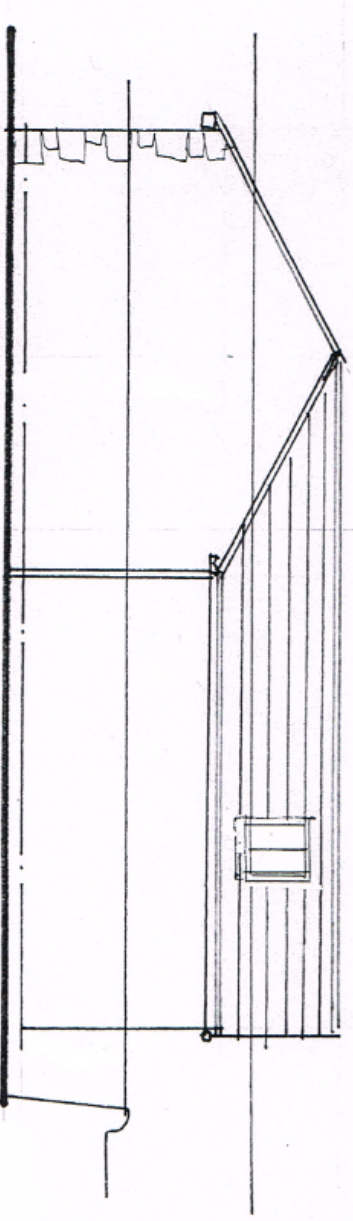

Rear Elevation:

Proposed Plan & Elevation	Scale & A3	March 2018
---------------------------	------------	------------

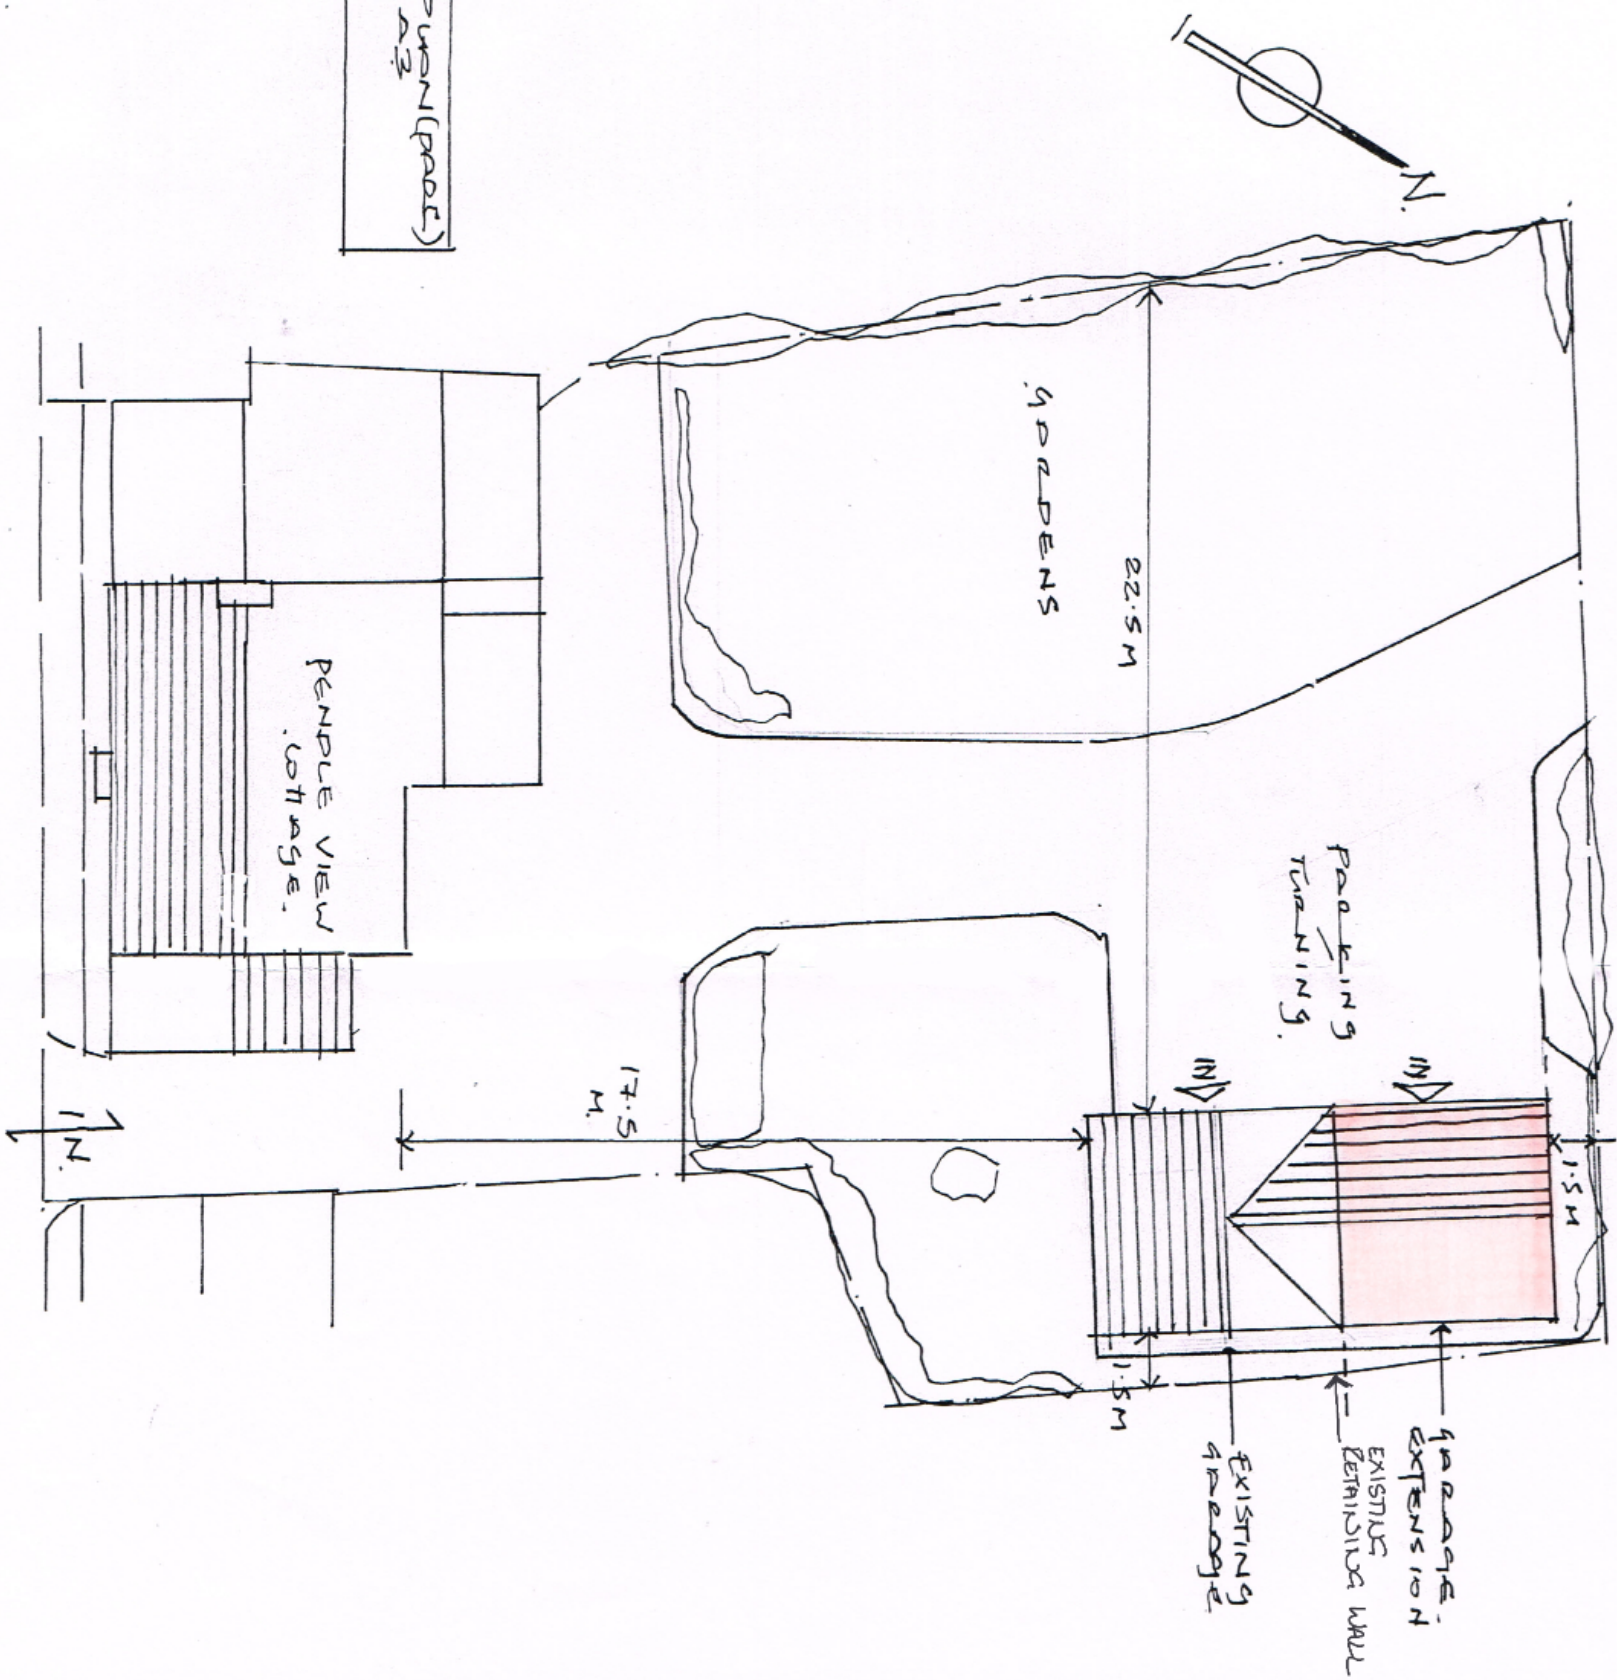

PROPOSED SITE PLAN (PLOT)
1/200 SCALE © A3

PROPOSED GARAGE EXTENSION
PENDLE VIEW cottage
WORKSTON. - MARCH 2018.

© Crown copyright and database rights 2014 Ordnance Survey 100026316. You are not permitted to copy, sub-license, distribute or sell any of this data to third parties in any form.



SITE PUNT - 1/1250 scale. March 2018. F2A

Pendle View cottage,
Worston. Clithere.
for Mrs. Fox.