


this drawing is to be read in conjunction with all relevant consultants and specialists drawings. the architect is to be notified of any discrepancies before proceeding. do not scale from this drawing. all dimensions are to be checked on site. this drawing is subject to copyright.

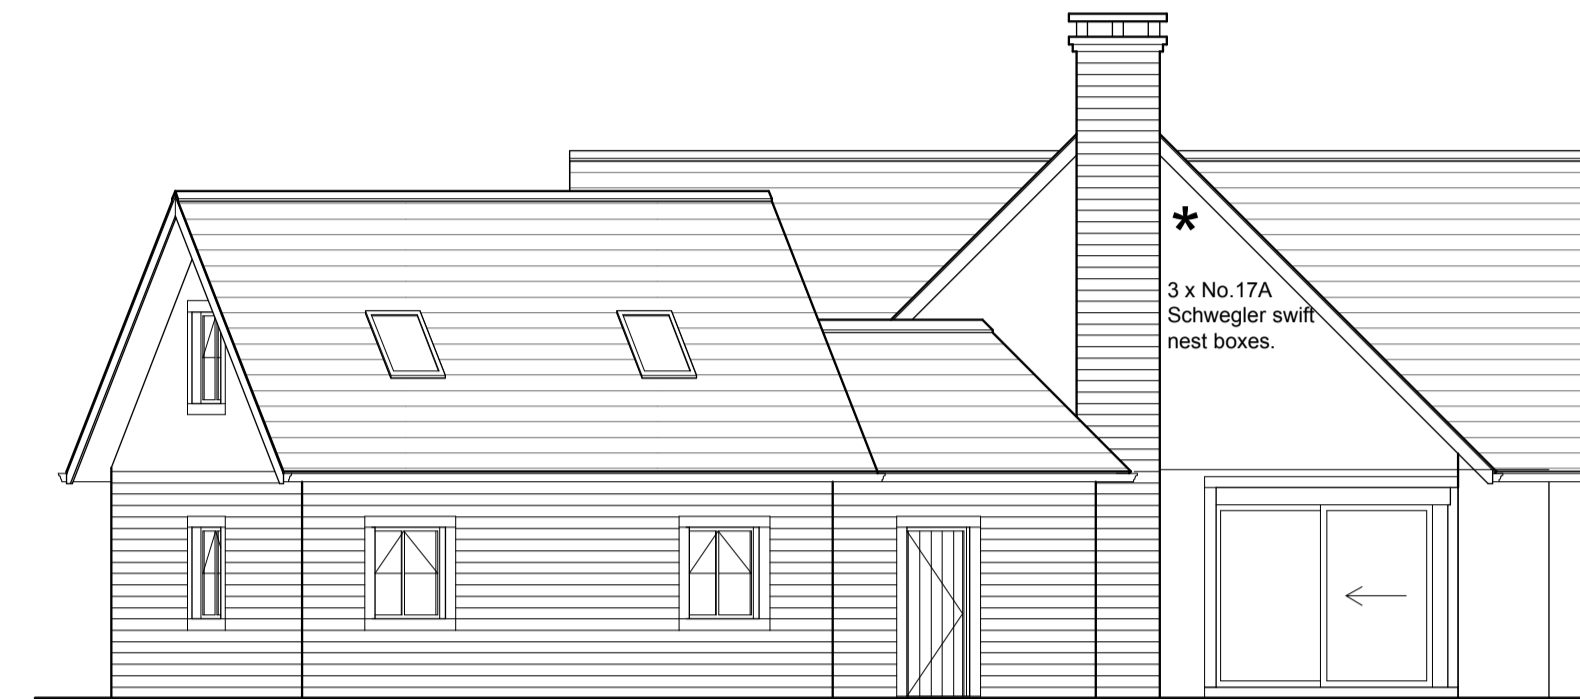

PROPOSED NORTH ELEVATION



PROPOSED WEST ELEVATION



PROPOSED SOUTH ELEVATION



PROPOSED EAST ELEVATION

**stanton andrews**  
architects

44 york street  
clitheroe  
BB7 2DL

t 01200 444490  
e mail@stantonandrews.co.uk  
w stantonandrews.co.uk

**Hare Hill Croft**  
Sawley

Proposed Elevations - Plot 6

1903 04  
 drg.no. rev. -  
 drawn. aw date. Jan 2019 scale. 1 to 100 @A1  
 1 to 200 @A3